EAST NASSAU STEWARDSHIP DISTRICT July 29, 2025 GOVERNING BOARD **PUBLIC HEARING AND SPECIAL** MEETING AGENDA

AGENDA LETTER

East Nassau Stewardship District

OFFICE OF THE DISTRICT MANAGER

2300 Glades Road, Suite 410W

Boca Raton, Florida 33431

Phone: (561) 571-0010

Toll-free: (877) 276-0889

Fax: (561) 571-0013

July 22, 2025

Board of Supervisors East Nassau Stewardship District

Dear Board Members:

ATTENDEES:

Please identify yourself each time you speak to facilitate accurate transcription of meeting minutes.

Note: Meeting Time

The Board of Supervisors of the East Nassau Stewardship District will hold a Public Hearing and Special Meeting on July 29, 2025 at 10:00 a.m., at the Fernandina Beach Municipal Airport, 700 Airport Road, Fernandina Beach, Florida 3203. The agenda is as follows:

- 1. Call to Order
- 2. Roll Call
- 3. Chairman's Opening Remarks
- 4. Public Comments (limited to 3 minutes per person to any members of the public desiring to speak on a specific agenda item)
- 5. Consent Agenda
 - A. Approval of July 17, 2025 Regular Meeting Minutes
 - B. Ratification Items
 - I. Release of Collateral Assignment and Assumption of Development Rights for Certain Identified Property (PDP#4 Series 2024)
 - II. Partial Release of True-Up Agreement Series 2024 Special Assessments [PDP#4, Conservation Easements 1B, 2B, 3, 4, 5, 6, 7, 8]
 - III. Partial Release of Collateral Assignment and Assumption of Development Rights for Certain Identified Property (PDP#4 Series 2024Project) [PDP#4, Conservation Easements 1B, 2B, 3, 4, 5, 6, 7, 8]
 - IV. Partial Release of Declaration of Consent to Jurisdiction of the ENSD and to Imposition of Series 2024 Special Assessments (PDP#4 Series 2024Project) [PDP#4, Conservation Easements 1B, 2B, 3, 4, 5, 6, 7, 8]
- 6. Public Hearing to Consider the Adoption of an Assessment Roll and the Imposition of Special Assessments Relating to the Financing and Securing of Certain Public Improvements for Preliminary Development Plan #4 Series 2025 Project

- Hear testimony from the affected property owners as to the propriety and advisability of making the improvements and funding them with special assessments on the property.
- Thereafter, the governing authority shall meet as an equalizing board to hear any and all complaints as to the special assessments on a basis of justice and right.
- A. Affidavit/Proof of Publication
- B. Mailed Notice to Property Owner(s)
- C. Consideration of Resolution 2025-23, Making Certain Additional Findings, Supplementing Resolutions 2024-13 and Adopting a Supplemental to Master Assessment Report; Approving, Confirming and Levying Revised Debt Assessments; Providing for the Supplementation of the Improvement Lien Book; and Providing for Conflicts, Severability and an Effective Date

Exhibit A: Engineer's Report - First Addendum for Preliminary Development Plan #4, dated June 25, 2025

 Amended and Restated Engineer's Report for Preliminary Development Plan #4, dated December 18, 2023, as revised and adopted January 18, 2024 (for informational purposes)

Exhibit B: Supplemental to Amended and Restated Master Special Assessment Methodology Report for the Preliminary Development Plan #4, dated June 25, 2025

- I. Amended and Restated Master Special Assessment Methodology Report for the Preliminary Development Plan #4, dated December 18, 2023, as revised and adopted January 18, 2024 (for informational purposes)
- 7. Discussion: Direct Purchase Material Policy [Resolution 2025-02, Authorizing an Individual Designated by the Board of Supervisors to Act as the District's Purchasing Agent for the Purpose of Procuring, Accepting, and Maintaining Any and All Construction Materials Necessary for the Construction, Installation, Maintenance or Completion of Certain Infrastructure Improvements As Provided In the District's Adopted Improvement Plan; Providing for the Approval of a Work Authorization; Providing for Procedural Requirements for the Purchase of Materials; Approving the Form of a Purchase Requisition Request; Approving the Form of a Purchase Order; Approving the Form of a Certificate of Entitlement; Authorizing the Purchase of Insurance; Providing a Severability Clause; and Providing an Effective Date]

- 8. Consideration of Resolution 2025-24, Making Certain Findings; Confirming the District's Provision of Infrastructure Improvements Comprising the Series 2025 Project and Approving the Engineer's Report And Supplemental Assessment Report; Setting Forth the Specific Terms of the East Nassau Stewardship District's Special Assessment Revenue Bonds, Series 2025 (PDP#4 Series 2025 Project); Confirming, Allocating and Authorizing the Collection of Special Assessments Securing Series 2025 Bonds; Providing for the Application of True-Up Payments; Providing for the Supplement to the Improvement Lien Book; Providing for the Recording of a Notice of Series 2025 Special Assessments; Providing for Conflicts, Severability and an Effective Date
- 9. Consideration of Notice of Series 2025 Special Assessments (PDP#4 Series 2025)
- 10. Consideration of Fifth Supplemental Disclosure of Public Financing and Maintenance of Improvements to Real Property (PDP#4 Series 2025 Project)
- 11. Development Update/Staff Report
 - A. Developer Representative
 - B District Counsel: Kutak Rock LLP
 - C. District Engineer: *England-Thims & Miller, Inc.*
 - D. Field Operations: CCMC
 - E. District Manager: Wrathell, Hunt and Associates, LLC
 - UPCOMING MEETINGS
 - August 21, 2025 at 10:30 AM [FY2026 Budget and Assessments Hearing]
 - September 18, 2025 at 10:30 AM [Regular Meeting]
 - QUORUM CHECK

SEAT 1	Міке Нанај	☐ IN PERSON	☐ PHONE	☐ No
SEAT 2	ROB FANCHER	IN PERSON	PHONE	☐ No
SEAT 3	TOMMY JINKS	IN PERSON	PHONE	☐ N o
SEAT 4	JAIME NORTHRUP	IN PERSON	PHONE	☐ N o
SEAT 5	ALLISON GROOMES	IN PERSON	PHONE	☐ N o

- 12. Board Members' Comments/Requests
- 13. Public Comment
- 14. Adjournment

Governing Board East Nassau Stewardship District July 29, 2025, Public Hearing and Special Meeting Agenda Page 4

Should you have any questions or concerns, please do not hesitate to contact me directly at (561) 719-8675 or Ernesto Torres at (904) 295-5714.

Sincerely,

Craig Wrathell District Manager

FOR BOARD MEMBERS AND STAFF TO ATTEND BY TELLETION...
CALL-IN NUMBER: 1-888-354-0094
PARTICIPANT PASSCODE: 782 134 6157

5 CONSENT AGENDA

5A CONSENT AGENDA

MINUTES

DRAFT

1 2 3		TES OF MEETING STEWARDSHIP DISTRICT
4	The Board of Supervisors of the Eas	t Nassau Stewardship District held a Regular Meeting
5	on July 17, 2025 at 10:30 a.m., at the Fer	nandina Beach Municipal Airport, 700 Airport Road,
6	Fernandina Beach, Florida 32034.	
7		
8	Present:	
9		
10	Mike Hahaj	Chair
11	Tommy Jinks	Vice Chair
12	Rob Fancher	Assistant Secretary
13	Allison Groomes	Assistant Secretary
14		
15	Also present:	
16		
17	Ernesto Torres	District Manager
18	Felix Rodriguez	Wrathell, Hunt and Associates, LLC
19	Michelle Rigoni (via phone)	District Counsel
20	Zach Brecht	District Engineer
21	Carol Brown	Landowner Representative
22	Roger Kintz	CCMC
23	Toni Kanfer	CCMC
24	Sete Zare (via phone)	MBS Capital Markets, LLC
25	Ashton Bligh (via phone)	Bond Counsel
26		
27		
28	FIRST ORDER OF BUSINESS	Call to Order
29		
30	Mr. Torres called the meeting to or	der at 10:35 a.m.
31		
32	SECOND ORDER OF BUSINESS	Roll Call
33		
34	Supervisors Hahaj, Jinks, Groomes	and Fancher were present. Supervisor Northrup was
35	absent.	
36		
37	THIRD ORDER OF BUSINESS	Chairman's Opening Remarks
38		
39	Mr. Hahaj thanked everyone in atto	endance for their presence at the meeting, their hard
40	work and attention to detail.	

41 42 43 44	FOUR	RTH ORDER OF BUSINESS	Public Comments (limited to 3 minutes per person to any members of the public desiring to speak on a specific agenda item)
45 46		No members of the public spoke.	
47 48	CICTU	I ORDER OF BUSINESS	Consent Agenda
48 49	FIFIF	I ORDER OF BUSINESS	Consent Agenda
50		Mr. Torres presented the following:	
51	Α.	Acceptance of Unaudited Financial State	ments as of May 31, 2025
52	В.	Approval of June 25, 2025 Public Hearing	and Regular Meeting Minutes
53		The following changes were made:	
54		Line 102: Change "Chair" to "Todd Hasket	t"
55		Line 103: Change "surfaces" to "services"	
56			
57 58 59 60 61		On MOTION by Mr. Hahaj and seconds Unaudited Financial Statements as of Mar 25, 2025 Public Hearing and Regular N substantial form include any edits submi	y 31, 2025, were accepted, and the June Neeting Minutes, as amended and in
62 63 64 65	SIXTH	I ORDER OF BUSINESS	Consideration of Financing Items (PDP #4 Series 2025 Project)
66	A.	Consideration of Supplemental Engineer	s Report for Preliminary Development Plan #4
67		Series 2025 Project	
68		Mr. Brecht presented the Supplemental E	Engineer's Report for Preliminary Development
69	Plan #		
70		#4 Series 2025 Project dated July 17, 2025. F	le noted the following:
71	>	, ,	le noted the following: roposed Development and Unit Distribution for
		Sections IV and V, the Land Uses and the P	C
72	the S	Sections IV and V, the Land Uses and the P	roposed Development and Unit Distribution for
72 73	the S	Sections IV and V, the Land Uses and the P eries 2025 Bonds, respectively, are very sin	roposed Development and Unit Distribution for nilar to the previous version of the Report and
	the S	Sections IV and V, the Land Uses and the Peries 2025 Bonds, respectively, are very sinde the same lot sizes and lot counts. Approximately 4,100 residential units are	roposed Development and Unit Distribution for nilar to the previous version of the Report and

management/drainage, landscaping and hardscape features, and recreation areas.

106

107

total \$66,710,270.

76	>	The 2025 Total Opinion of Probable Cost of \$84,730,590 was updated to reflect actual
77	bids r	eceived and includes 15% Construction Cost Contingency.
78	>	Table 4 describes the Proposed Reimbursable Costs for the project, in the amount of
79	\$66,7	10,270.
80		It was noted that the Report includes 4,100 units for the 2025 Project Area; however, the
81	curre	nt bond issuance will be limited to 2,801 units.
82		The following questions were posed and answered:
83		Ms. Rigoni: Are the cost estimates reasonable for the project as described in scope?
84		Mr. Brecht: They are.
85		Ms. Rigoni: Is there any reason to believe the District cannot carry out the project at this
86	time?	
87		Mr. Brecht: There is not.
88		Regarding Footnote 3, on Page 5, Mr. Brecht stated that the District pays the cost of
89	instal	ling the sleeve required to bury the conduit, but the actual lines are installed by Florida
90	Powe	r & Light (FPL).
91		
92 93 94 95		On MOTION by Ms. Groomes and seconded by Mr. Hahaj, with all in favor, the Supplemental Engineer's Report for Preliminary Development Plan #4 Series 2025 Project, in substantial form, was approved.
96		
97	В.	Consideration of Supplemental Special Assessment Methodology Report for the Series
98		2025 Project of the Preliminary Development Plan #4
99		Mr. Torres presented the Supplemental Special Assessment Methodology Report for the
100	Series	2025 Project of the Preliminary Development Plan #4 dated July 17, 2025. He reviewed the
101	Table	s and noted the following:
102	>	The Series 2025 Assessment Area Development Plan anticipates 2,801 residential units as
103	noted	in Table 1.
104	>	As detailed in the Engineer's Report, the planned Reimbursable Capital Improvements

the Series 2025 Bonds in the estimated principal amount of \$54,430,000 to finance repayment

The supplemental financing plan for the Series 2025 Project provides for the issuance of

of the Series 2024 Bond Anticipation Note (BAN) in the amount of $\$30,000,000$ and an estimate
\$15,002,480 in additional Series 2025 Project costs.

- The total par amount of bonds, including the costs of financing, capitalized interest and debt service reserve, is \$56,853,300 to finance the repayment of the BAN in the amount of \$30,000,000 and an estimated \$15,002,480 in additional Series 2025 Project costs. The District needs to borrow more funds and incur indebtedness in the total estimated amount of \$54,430,000. The difference is comprised of debt service reserve, capitalized interest, underwriter's discount and costs of issuance, however, the District estimates that it will be able to use the BAN's debt service reserve and capitalized interest account balances to lower the principal amount of the Series 2025 Bonds issued. Preliminary sources and uses of funding for the Series 2025 Bonds are presented in Table 3 in the Appendix.
 - The following questions were posed and answered:
- Ms. Rigoni: Does the Series 2025 Assessment Area receive special benefits from the Series2025 Project?
- **Mr. Torres:** Yes.
- **Ms. Rigoni:** Are the Series 2025 special assessments reasonably and fairly allocated to the lands subject to such assessments in accordance with the Methodology?
- **Mr. Torres:** Yes.
- **Ms. Rigoni:** Is it reasonable, proper and just to assess the cost of the current project 127 against the specified assessment area in the District in accordance with the Methodology?
- **Mr. Torres:** Yes.
- **Ms. Rigoni:** Are the special benefits equal to or in excess of the assessments to be levied?
- **Mr. Torres:** Yes.
- Ms. Rigoni: Is the Supplemental Assessment Methodology consistent with the terms andparameters set forth in the Revised Master Assessment Methodology for PDP #4?
- 133 Mr. Torres: Yes.
- 134 Mr. Hahaj noted that the Methodology reflects the reduced the number of Series 2025 135 Assessment Area units of 2,801 units, within the overall total of 4,100 units.

On MOTION by Mr. Hahaj and seconded by Mr. Jinks, with all in favor, the Supplemental Special Assessment Methodology Report for the Series 2025 Project of the Preliminary Development Plan #4 dated July 17, 2025, in substantial form, was approved.

140141

137

138

139

142 143

144

145

146

147

148

149

150

151

152

153

154

155

156

157

158

159

160

161

162

163

C.

- Consideration of Resolution 2025-20, Authorizing the Issuance of East Nassau Stewardship District Special Assessment Revenue Bonds, Series 2025 (Pdp#4 Series 2025 Project) (the "Series 2025 Bonds"); Determining Certain Details Of the Series 2025 Bonds and Establishing Certain Parameters for the Sale Thereof; Approving the Form of and Authorizing the Execution and Delivery of a Second Supplemental Trust Indenture; Authorizing the Negotiated Sale of the Series 2025 Bonds; Approving the Form of and Authorizing the Execution and Delivery of a Bond Purchase Agreement With Respect to the Series 2025 Bonds and Awarding the Series 2025 Bonds to the Underwriter Named Therein; Approving the Form of and Authorizing the Distribution of a Preliminary Limited Offering Memorandum Relating to the Series 2025 Bonds and Its Use by the Underwriter in Connection with the Offering for Sale of the Series 2025 Bonds; Approving the Execution and Delivery of a Final Limited Offering Memorandum Relating to the Series 2025 Bonds; Approving the Form of and Authorizing the Execution and Delivery of a Continuing Disclosure Agreement, a True-Up Agreement, a Completion Agreement, an Acquisition Agreement, a Declaration of Consent, and a Collateral Assignment; Providing for the Application of Series 2025 Bond Proceeds; Authorizing the Proper Officials to Do All Things Deemed Necessary In Connection with the Issuance, Sale and Delivery of the Series 2025 Bonds; Making Certain Declarations; Providing an **Effective Date and for Other Purposes**
- I. Exhibit A: Form of Second Supplemental Trust Indenture
- II. Exhibit B: Form of Bond Purchase Agreement
- 164 III. Exhibit C: Form of Preliminary Limited Offering Memorandum
- 165 IV. Exhibit D: Form of Rule 15c2-12 Certificate
- 166 V. Exhibit E: Form of Continuing Disclosure Agreement
- 167 VI. Exhibit F: Form of True-Up Agreement
- 168 VII. Exhibit G: Form of Completion Agreement

- 169 VIII. **Exhibit H: Form of Collateral Assignment**
- 170 IX. **Exhibit I: Form of Acquisition Agreement**
- 171 Χ. Exhibit J: Form of Declaration of Consent
- 172 Ms. Bligh presented Resolution 2025-20 and the accompanying Exhibits. This Resolution 173 accomplishes the following:
- 174 Sets certain parameters in connection with the sale of the bonds to be reflected in the 175 Bond Purchase Agreement at the time of pricing, as follows:
- 176 Any optional redemption of the Series 2025 Bonds will be determined at pricing. 1.
- 177 2. The interest rate on the Series 2025 Bonds shall not exceed the maximum statutory rate.
- 178 3. The aggregate principal amount of the Series 2025 Bonds shall not exceed \$56,000,000.
- 179 The Series 2025 Bonds shall have a final maturity not later than the maximum term 4.
- 180 allowed by Florida law, which is currently thirty (30) years of principal amortization.
- 181 5. The price at which the Series 2025 Bonds shall be sold to the Underwriter shall not be less
- than 98.0% of the aggregate face amount of the Series 2025 Bonds, exclusive of original issue 182
- discount. 183
- 184 Authorizes redemption of the Series 2024 Note.
- 185 Authorizes execution and delivery of documents.

204

On MOTION by Mr. Jinks and seconded by Ms. Groomes, with all in favor, Resolution 2025-20, Authorizing the Issuance of East Nassau Stewardship District Special Assessment Revenue Bonds, Series 2025 (Pdp#4 Series 2025 Project) (the "Series 2025 Bonds"); Determining Certain Details Of the Series 2025 Bonds and Establishing Certain Parameters for the Sale Thereof; Approving the Form of and Authorizing the Execution and Delivery of a Second Supplemental Trust Indenture; Authorizing the Negotiated Sale of the Series 2025 Bonds; Approving the Form of and Authorizing the Execution and Delivery of a Bond Purchase Agreement With Respect to the Series 2025 Bonds and Awarding the Series 2025 Bonds to the Underwriter Named Therein; Approving the Form of and Authorizing the Distribution of a Preliminary Limited Offering Memorandum Relating to the Series 2025 Bonds and Its Use by the Underwriter in Connection with the Offering for Sale of the Series 2025 Bonds; Approving the Execution and Delivery of a Final Limited Offering Memorandum Relating to the Series 2025 Bonds; Approving the Form of and Authorizing the Execution and Delivery of a Continuing Disclosure Agreement, a True-Up Agreement, a Completion Agreement, an Acquisition Agreement, a Declaration of Consent, and a Collateral Assignment; Providing for the Application of Series 2025 Bond

205 206 207 208		Connection with the Issuance,	or Officials to Do All Things Deemed Necessary In Sale and Delivery of the Series 2025 Bonds; Providing an Effective Date and for Other
209210211212213	SEVEN	NTH ORDER OF BUSINESS	Consideration of Fiscal Year 2026 Proposed Budget and Assessment Items
214		Mr. Torres presented the follow	ing Resolutions to reset and/or set the specified Public
215	Hearir	ngs to August 21, 2025 at 10:30 a.r	n.
216	A.	Consideration of Resolution 202	25-21, Amending Resolution 2025-17 and to Reset the
217		Date and Time of the Public H	earing to Consider the Fiscal Year 2026 Final Budget
218		Providing a Severability Clause;	and Providing an Effective Date
219 220 221 222		Resolution 2025-21, Amending Time of the Public Hearing to	and seconded by Mr. Hahaj, with all in favor, Resolution 2025-17 and to Reset the Date and Consider the Fiscal Year 2026 Final Budget; and Providing an Effective Date, was adopted.
223	·		
224 225	В.	Consideration of Resolution 2	025-22, Declaring Special Assessments to Fund the
226		Proposed Budget(s) for FY 202	6 Pursuant to Chapter 2017-206, Laws of Florida and
227		Chapters 170, and 197, Florida S	tatutes; Setting Public Hearing; Addressing Publication
228		Addressing Severability; and Pro	oviding an Effective Date
229 230 231 232 233 234		Resolution 2025-22, Declaring Budget(s) for FY 2026 Pursual Chapters 170, and 197, Florida	seconded by Ms. Groomes, with all in favor, Special Assessments to Fund the Proposed at to Chapter 2017-206, Laws of Florida and a Statutes; Setting Public Hearing; Addressing ability; and Providing an Effective Date, was
235236237238	EIGHT	H ORDER OF BUSINESS	Consideration of Request for Landscape Easement from Southern Roost

241

242

Ms. Rigoni presented the request for a Landscape Easement from Southern Roost to accommodate their construction plans and signage to be placed on the District's landscape buffer area. The request will be subject to the District Engineer's review and approval.

Consideration of The Greenery of North

Florida, Inc., Seventh Amendment to

Landscape and Irrigation Maintenance

July 17, 2025

|--|

244 245

246

On MOTION by Mr. Jinks and seconded by Ms. Groomes, with all in favor, authorizing Staff to prepare the Southern Roost Landscape Easement and designating Mr. Hahaj to work with Staff to finalize, was approved.

Agreement

Mr. Torres stated this previously approved proposal has been incorporated into the

On MOTION by Mr. Hahaj and seconded by Mr. Fancher, with all in favor, The

Greenery of North Florida, Inc., Seventh Amendment to Landscape and Irrigation

Seventh Amendment to the Landscape and Irrigation Maintenance Agreement.

247248

249

NINTH ORDER OF BUSINESS

250 251

252253

254

254

255

256

257258

259

260

261262

TENTH ORDER OF BUSINESS

Development Update/Staff Reports

263264

- A. Developer Representative
- 265 Ms. Brown expressed appreciation for everyone's efforts.

Maintenance Agreement, was approved.

- 266 B. District Counsel: Kutak Rock LLP
- Mr. Hahaj asked when the bonds are anticipated to close.
- Ms. Zare stated the Preliminary Limited Offering Memorandum will be posted today. She discussed the timeline and estimated that bonds might close as early as July 19, 2025 or as late as July 26, 2025. The Board will be apprised of the closing date, and the link to the municipal bonds website will be sent to Mr. Chris Quarles.
- 272 Ms. Rigoni stated that the intent is for preclosing to occur at the same time as the August 273 21, 2025 meeting.
- 274 C. District Engineer: England-Thims & Miller, Inc
- There was no report.
- 276 D. Field Operations: CCMC
- The June 2025 Operations Report was included for informational purposes.

278	8 E. District Manager: Wrathell, Hunt and Associate	s, LLC
279	9 • 1,513 Registered Voters in District as of	April 15, 2025
280	0 • UPCOMING MEETING	
281	July 29, 2025 at 10:00 AM [PDP4,	Series 2025 Assessment Hearing]
282	2 August 21, 2025 at 10:30 AM [FY	2026 Budget and Assessments Hearing]
283	September 4, 2025 at 11:00 AM	
284	4 > September 18, 2025 at 10:30 AM	[Regular Meeting]
285	5 • QUORUM CHECK	
286	The September 4, 2025 meeting will be canceled	l.
287	7 Supervisors Hahaj, Fancher, Jinks and Groomes c	onfirmed their attendance at the July 29,
288	8 2025 meeting. Supervisor Northrup will not attend.	
289	9	
290		ard Members' Comments/Requests
291 292		Trail to the school have not recurred.
293	3	
294	4 TWELFTH ORDER OF BUSINESS Pub	lic Comments
295 296		
297	·	
298		ournment
299	•	
300 301	•	Groomes, with all in favor, the
301 302		
303		
304	4	
305		
306 207		OLLOWING DACE!
307	7 [SIGNATURES APPEAR ON THE FO	JLLOWING PAGE]

308			
309			
310			
311			
312	Secretary/Assistant Secretary	Chair/Vice Chair	

DRAFT

July 17, 2025

EAST NASSAU STEWARDSHIP DISTRICT

5B CONSENT AGENDA

RATIFICATION ITEMS I

Inst. Number: 202545007247 Book: 2774 Page: 234 Page 1 of 18 Date: 3/13/2025 Time: 2:21 PM Mitch L. Keiter Clerk of Courts, Nassau County, Florida Doc Mort: 0.00 Int Tax: 0.00 Doc Deed: 0.00

This instrument was prepared by and upon recording should be returned to:

Michelle K. Rigoni, Esq. Kutak Rock LLP 107 West College Avenue Tallahassee, Florida 32301

RELEASE OF COLLATERAL ASSIGNMENT AND ASSUMPTION OF DEVELOPMENT RIGHTS FOR CERTAIN IDENTIFIED PROPERTY (PDP#4 Series 2024)

This Release of Collateral Assignment and Assumption of Development Rights for Certain Identified Property ("Release"), is made as of this 12 day of 2025, by:

EAST NASSAU STEWARDSHIP DISTRICT, a local unit of special-purpose government established and existing pursuant to Chapter 2017-206, Laws of Florida, and Chapter 189, *Florida Statutes*, being situated in Nassau County, Florida, whose mailing address is 2300 Glades Road, Suite 410W, Boca Raton, Florida 33431 ("District"), in favor of:

WILDLIGHT LLC, a Delaware limited liability company, the owner of certain lands within the boundaries of the District, with an address at 1 Rayonier Way, Wildlight, Florida 3209, together with its successors and assigns ("Wildlight"), and

RAYDIENT LLC DBA RAYDIENT PLACES + PROPERTIES LLC, a Delaware limited liability company and affiliated entity of Wildlight, LLC, also the owner of certain lands within the boundaries of the District, with an address of 1 Rayonier Way, Wildlight, Florida 32097, together with its successors and assigns ("Raydient", and together with Wildlight, the "Landowner" and together with the District, the "Parties").

WITNESSETH:

WHEREAS, District and Landowner are parties to that certain Collateral Assignment and Assumption of Development Rights Series 2024 Note [PDP#4 Series 2024 Project], dated December 6, 2024, and recorded in the public records of Nassau County, Florida, at Official Records Book 2754, Page 1295 ("Collateral Assignment"); and

WHEREAS, in order to obtain necessary permitting for certain conservation easements, Landowner has requested that the District release certain property currently subject to the terms of the Collateral Assignment, which property is more particularly described in Exhibit A attached hereto and incorporated by reference herein ("Released Property"); and

Inst. Number: 202545007247 Book: 2774 Page: 235 Page 2 of 18 Date: 3/13/2025 Time: 2:21 PM Mitch L. Keiter Clerk of Courts, Nassau County, Florida Doc Mort: 0.00 Int Tax: 0.00 Doc Deed: 0.00

WHEREAS, the District now desires to formally release the Released Property from the scope and effect of the Collateral Assignment to the extent said Collateral Assignment remains applicable to the Released Property, in accordance with and pursuant to the terms set forth herein this Release; and

WHEREAS, the Parties expressly acknowledge and agree that except as expressly set forth in this Release, the Collateral Assignment otherwise remains in full force and effect and that nothing contained herein is intended to nor shall be interpreted as waiving or otherwise releasing Landowner's obligations thereunder; and

Now, THEREFORE, for and in consideration of the foregoing premises, and other good and valuable consideration, the receipt and sufficiency of which are hereby acknowledged, the parties agree as follows:

- 1. **RECITALS.** The foregoing recitals are true and correct and by this reference are incorporated as a material part of this Release.
- 2. RELEASE OF PROPERTY SUBJECT TO COLLATERAL ASSIGNMENT. The Released Property, which property is described in **Exhibit A** attached hereto and incorporated by reference herein, is hereby released and discharged from the operation and effect of the Collateral Assignment, and, to the extent applicable, as of the effective date of this Release, such Released Property shall no longer be subject to the terms and provisions of such Collateral Assignment.
- 3. COLLATERAL ASSIGNMENT REMAINS IN FULL FORCE AND EFFECT. Except as to the Released Property only and any other property automatically released under the terms of the Collateral Assignment, the Parties expressly acknowledge, agree, and affirm the continuing effectiveness and intent of the Collateral Assignment in all material respects and further acknowledge, agree, and affirm that nothing contained in this Release shall be deemed to or otherwise be construed as affecting any portion of the Collateral Assignment or the Parties respective obligations thereunder.

[Signature Pages Follow]

Inst. Number: 202545007247 Book: 2774 Page: 236 Page 3 of 18 Date: 3/13/2025 Time: 2:21 PM Mitch L. Keiter Clerk of Courts, Nassau County, Florida Doc Mort: 0.00 Int Tax: 0.00 Doc Deed: 0.00

IN WITNESS WHEREOF, the Parties have caused this Release to be executed, each respectively, by their duly authorized officers, which Release is effective as of the day and year first above written.

Mike Hahai

Chair, Board of Supervisor

(Signature)

Crystal L. Cook

(Print Name)

1 Rayonier Way, Wildlight, FL 32097

Signed, sealed and delivered

(Address)

(Signature) Michelle Van Deren

(Print Name)

1 Rayonier Way, Wildlight, FL 32097 (Address)

STATE OF FLORIDA COUNTY OF NASSAU

The foregoing instrument was acknowledged before me means of physical presence or online notarization this day of 2025, by Mike Hahaj, as Chair of the Board of Supervisors of the East Nassau Stewardship District, for and on behalf of the District. He is personally known to me or produced as identification.

NOTARY STAMP:

Signature of Notary Public

Chrystal C. Dietz

EAST NASSAU STEWARDSHIP DISTRICT

Printed Name of Notary Public

CHRYSTAL C DIETZ
MY COMMISSION # HH 410826
EXPIRES: September 29, 2027

Inst. Number: 202545007247 Book: 2774 Page: 237 Page 4 of 18 Date: 3/13/2025 Time: 2:21 PM Mitch L. Keiter Clerk of Courts, Nassau County, Florida Doc Mort: 0.00 Int Tax: 0.00 Doc Deed: 0.00

Signed, sealed and delivered WILDLIGHT LLC in the presence of: (Signature) Crystal L. Cook (Print Name) 1 Rayonier Way, Wildlight, FL 32097 (Address) (Signature) Michelle Van Deren (Print Name) 1 Rayonier Way, Wildlight, FL 32097 (Address) STATE OF FLORIDA COUNTY OF NASSAU notarization this 1 24 day of 2025, by John R. Campbell, as Vice President of Wildlight LLC, for and on behalf of company. He D is personally known to me or O produced as identification. **NOTARY STAMP:** enature of Notary Public Chrystal C. Dietz Printed Name of Notary Public CHRYSTAL C DIETZ

MY COMMISSION # HH 410826 EXPIRES: September 29, 2027 Inst. Number: 202545007247 Book: 2774 Page: 238 Page 5 of 18 Date: 3/13/2025 Time: 2:21 PM Mitch L. Keiter Clerk of Courts, Nassau County, Florida Doc Mort: 0.00 Int Tax: 0.00 Doc Deed: 0.00


Signed, sealed and delivered RAYDIENT LLC DBA RAYDIENT PLACES + in the presence of: PROPERTIES LLC (Signature) Crystal L. Cock Vice President (Print Name) 1 Rayonier Way, Wildlight, FL 32097 (Address) (Signature) Michelle Van Deren (Print Name) 1 Rayonier Way, Wildlight, FL 32097 (Address) STATE OF FLORIDA COUNTY OF NASSAU The foregoing instrument was acknowledged before me means of physical presence or online notarization this 1340 day of 2025, by John R. Campbell, as Vice President of Raydient LLC DBA Raydient Places + Properties LLC, for and on behalf of company. He is personally known to me or produced as identification-NOTARY STAMP: Chyll Op_ Signature of Notary Public Chrystal C. Dietz Printed Name of Notary Public CHRYSTAL C DIETZ MY COMMISSION # HH 410826

EXPIRES: September 29, 2027


Inst. Number: 202545007247 Book: 2774 Page: 239 Page 6 of 18 Date: 3/13/2025 Time: 2:21 PM Mitch L. Keiter Clerk of Courts, Nassau County, Florida Doc Mort: 0.00 Int Tax: 0.00 Doc Deed: 0.00

EXHIBIT A Legal Description of Released Property

Inst. Number: 202545007247 Book: 2774 Page: 240 Page 7 of 18 Date: 3/13/2025 Time: 2:21 PM Mitch L. Keiter Clerk of Courts, Nassau County, Florida Doc Mort: 0.00 Int Tax: 0.00 Doc Deed: 0.00

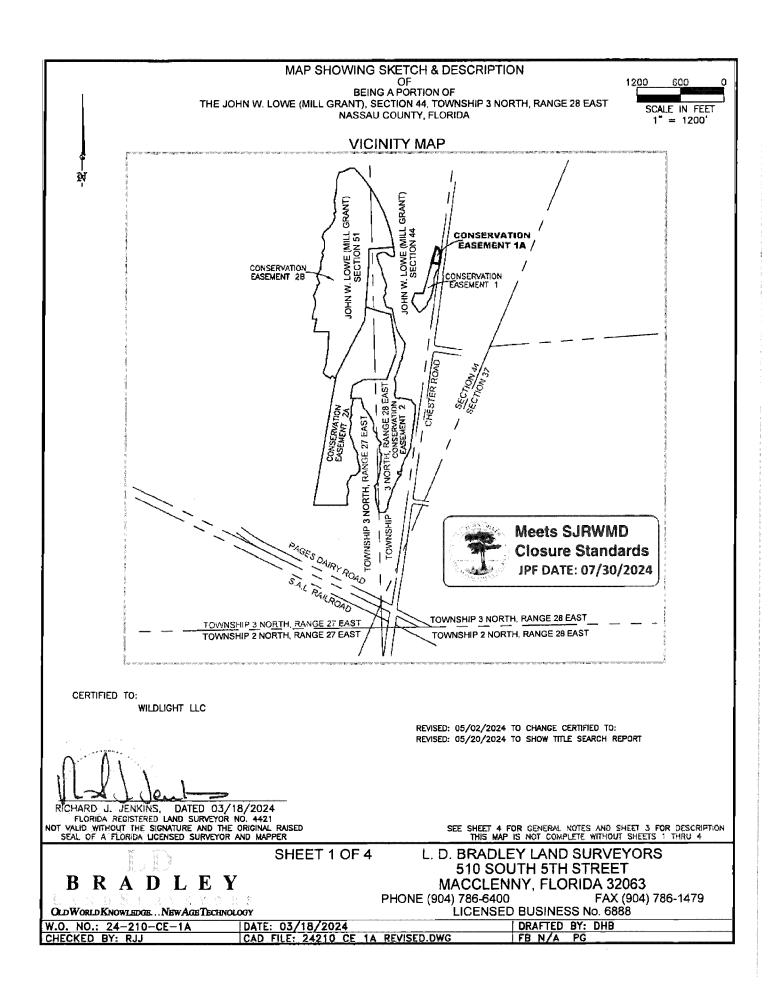

Inst. Number: 202545007247 Book: 2774 Page: 241 Page 8 of 18 Date: 3/13/2025 Time: 2:21 PM Mitch L. Keiter Clerk of Courts, Nassau County, Florida Doc Mort: 0.00 Int Tax: 0.00 Doc Deed: 0.00

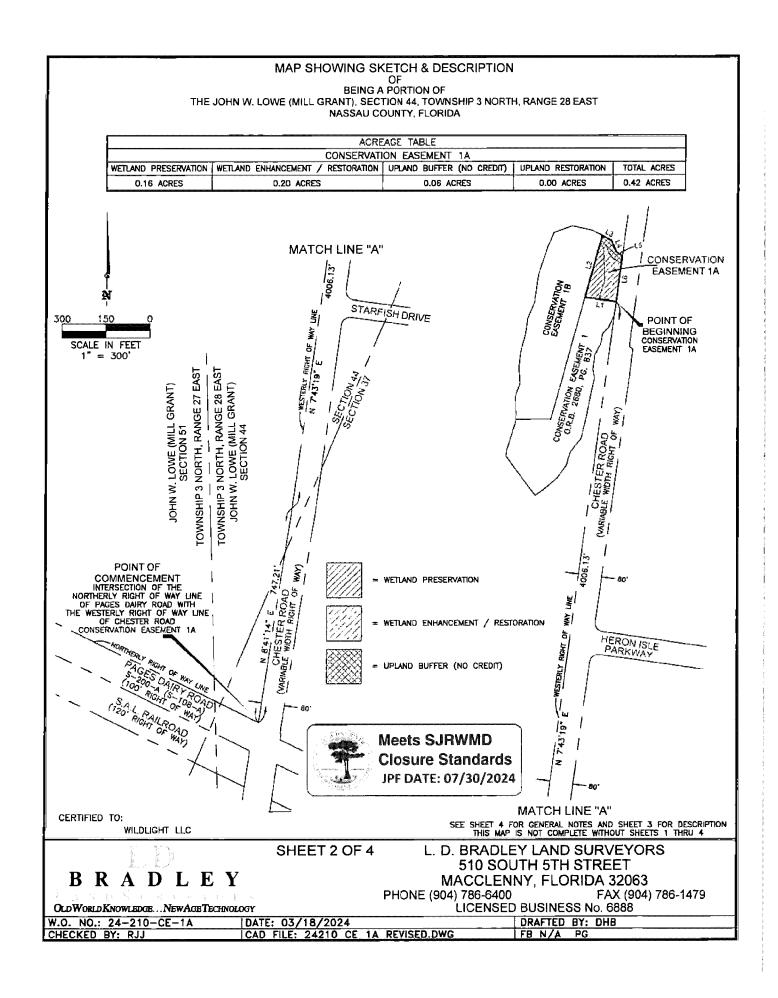

Inst. Number: 202545007247 Book: 2774 Page: 242 Page 9 of 18 Date: 3/13/2025 Time: 2:21 PM Mitch L. Keiter Clerk of Courts, Nassau County, Florida Doc Mort: 0.00 Int Tax: 0.00 Doc Deed: 0.00


MAP SHOWING SKETCH & DESCRIPTION OF

BEING A PORTION OF THE JOHN W. LOWE (MILL GRANT), SECTION 44, TOWNSHIP 3 NORTH, RANGE 28 EAST NASSAU COUNTY, FLORIDA

A parcel of land, being a portion of the John W. Lowe Mill Grant, Section 44, Township 3 North, Range 28 East, Nassau County, Florida, and being more particularly described as follows:

Commence at the Intersection of the Northerly Right of Way line of Pages Dairy Road (100 foot Right of Way) with the Westerly Right of Way line of Chester Road (Variable Width Right of Way); thence on said Westerly Right of way line for the next 2 courses, N 08'41'14" E, a distance of 747.21 feet; thence N 07'43'19" E, a distance of 4006.13 feet to the Point of Beginning; thence departing said Westerly Right of way line, N 82'16'41" W, a distance of 108.37 feet; thence N 15'37'53" E, a distance of 220.34 feet; thence S 62"12'22" E, a distance of 36.47 feet; thence S 22"28'48" E, a distance of 42.54 feet; thence S 56'47'10" E, a distance of 24.81 feet to a point on the aforesaid Westerly Right of way line; thence on said Westerly Right of way line, S 07'43'19" W, a distance of 158.29 feet to the Point of Beginning.

LINE TABLE				
LINE #	BEARING	LENGTH		
L1	N 82'16'41" W	108.37'		
L2 N 15'37'53" E		220.34		
L3 S 62'12'22" E		36.47'		
L4 S 22°28'48" E		42.54'		
L.5	S 56"47'10" E	24.81*		
L6	S 7"43'19" W	158.29'		

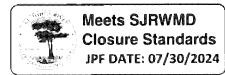

	ACRE	AGE TABLE		
	CONSERVAT	ON EASEMENT 1A		Assessment W. Miller
WETLAND PRESERVATION	WETLAND ENHANCEMENT / RESTORATION	UPLAND BUFFER (NO CREDIT)	UPLAND RESTORATION	TOTAL ACRES
0.16 ACRES	0.20 ACRES	Q.O6 ACRES	0.00 ACRES	0.42 ACRES

CERTIFIED TO:

WILDLIGHT LLC

BRADLEY

SEE SHEET 4 FOR GENERAL NOTES AND SHEET 3 FOR DESCRIPTION THIS MAP IS NOT COMPLETE WITHOUT SHEETS 1 THRU 4

SHEET 3 OF 4

L. D. BRADLEY LAND SURVEYORS 510 SOUTH 5TH STREET MACCLENNY, FLORIDA 32063

PHONE (904) 786-6400

FAX (904) 786-1479

LICENSED BUSINESS No. 6888

OLD WORLD KNOWLEDGE... NEW AGE TECHNOLOGY DRAFTED BY: DHB DATE: 03/18/2024 W.O. NO.: 24-210-CE-1A CAD FILE: 24210 CE 1A REVISED.DWG FB N/A PG CHECKED BY: RJJ

Inst. Number: 202545007247 Book: 2774 Page: 243 Page 10 of 18 Date: 3/13/2025 Time: 2:21 PM Mitch L. Keiter Clerk of Courts, Nassau County, Florida Doc Mort: 0.00 Int Tax: 0.00 Doc Deed: 0.00

MAP SHOWING SKETCH & DESCRIPTION OF

BEING A PORTION OF THE JOHN W. LOWE (MILL GRANT), SECTION 44, TOWNSHIP 3 NORTH, RANGE 28 EAST NASSAU COUNTY, FLORIDA

SURVEYORS NOTES:

1.) I HAVE REVIEWED THE FIRST AMERICAN TITLE INSURANCE COMPANY, TITLE SEARCH REPORT, FILE NO. 110298971, SEARCHED FROM: JUNE 9, 1972 THROUGH: APRIL 9, 2024 8:00 A.M., AND ALL EASEMENTS, RESTRICTIONS, AND OTHER MATTERS AFFECTING THE LANDS DESCRIBED HEREIN.

O.R.B. 1486, PG. 1820: DOES NOT PERTAIN TO THE SUBJECT PROPERTY

O.R.B. 1750, PG. 809, TRACT 10: COVERS ENTIRE SUBJECT PROPERTY

O.R.B. 1866, PG. 438: DOES NOT PERTAIN TO THE SUBJECT PROPERTY

O.R.B. 1993, PG. 44: DOES NOT PERTAIN TO THE SUBJECT PROPERTY

O.R.B. 1866, PG. 1416: DOES NOT PERTAIN TO THE SUBJECT PROPERTY

O.R.B. 1993, PG. 22: DOES NOT PERTAIN TO THE SUBJECT PROPERTY

O.R.B. 2130, PG. 727, PARCEL 2: COVERS ENTIRE SUBJECT PROPERTY

O.R.B. 2214, PG. 289: NOT A SURVEY MATTER

O.R.B. 2272, PG. 1300: COVERS ENTIRE SUBJECT PROPERTY

O.R.B. 2272, PG. 1445; DOES NOT PERTAIN TO THE SUBJECT PROPERTY

O.R.B. 2518, PG. 1103; DOES NOT PERTAIN TO THE SUBJECT PROPERTY

O.R.B. 2607, PG. 1075: DOES NOT PERTAIN TO THE SUBJECT PROPERTY

O.R.B. 2680, PG. 837: DOES NOT PERTAIN TO THE SUBJECT PROPERTY

O.R.B. 381, PG. 37: DOES NOT PERTAIN TO THE SUBJECT PROPERTY

O.R.B. 520, PG. 1169: DOES NOT PERTAIN TO THE SUBJECT PROPERTY

O.R.B. 739, PG. 1275: DOES NOT PERTAIN TO THE SUBJECT PROPERTY

O.R.B. 675, PG. 391: DOES NOT PERTAIN TO THE SUBJECT PROPERTY



- 2.) THIS IS NOT A BOUNDARY SURVEY.
- 3.) BEARINGS SHOWN HEREON WERE ASSUMED ON THE WESTERLY RIGHT OF WAY LINE OF CHESTER ROAD, BEING N 8'41'14" E.
- 4.) SOURCES OF INFORMATION:
 - * DEEDS OF RECORD
 - * FLORIDA DEPARTMENT OF TRANSPORTATION RIGHT OF WAY MAP OF STATE ROAD NO. 200 (A1A), SECTION 74040-2504
 - * BOUNDARY SURVEY BY THIS FIRM, W.O. NO.: D-16-140, DATED 08/11/2016

ACREAGE TABLE					
	CONSERVATION EASEMENT 1A				
WETLAND PRESERVATION	WETLAND ENHANCEMENT / RESTORATION	UPLAND BUFFER (NO CREDIT)	UPLAND RESTORATION	TOTAL ACRES	
0.16 ACRES	0.20 ACRES	0.06 ACRES	0.00 ACRES	0.42 ACRES	

CERTIFIED TO:

WILDLIGHT LLC

SEE SHEET 4 FOR GENERAL NOTES AND SHEET 3 FOR DESCRIPTION THIS MAP IS NOT COMPLETE WITHOUT SHEETS 1 THRU 4

SHEET 4 OF 4


L. D. BRADLEY LAND SURVEYORS 510 SOUTH 5TH STREET MACCLENNY, FLORIDA 32063


BRADLEY


PHONE (904) 786-6400 FAX (904) 786-1479 LICENSED BUSINESS No. 6888

OLD WORLD KNOWLEDGE... NEW AGE TECHNOLOGY


DRAFTED BY: DHB W.O. NO.: 24-210-CE-1A DATE: 03/18/2024 1A REVISED.DWG FB N/A CAD FILE: 24210 CE CHECKED BY: RJJ

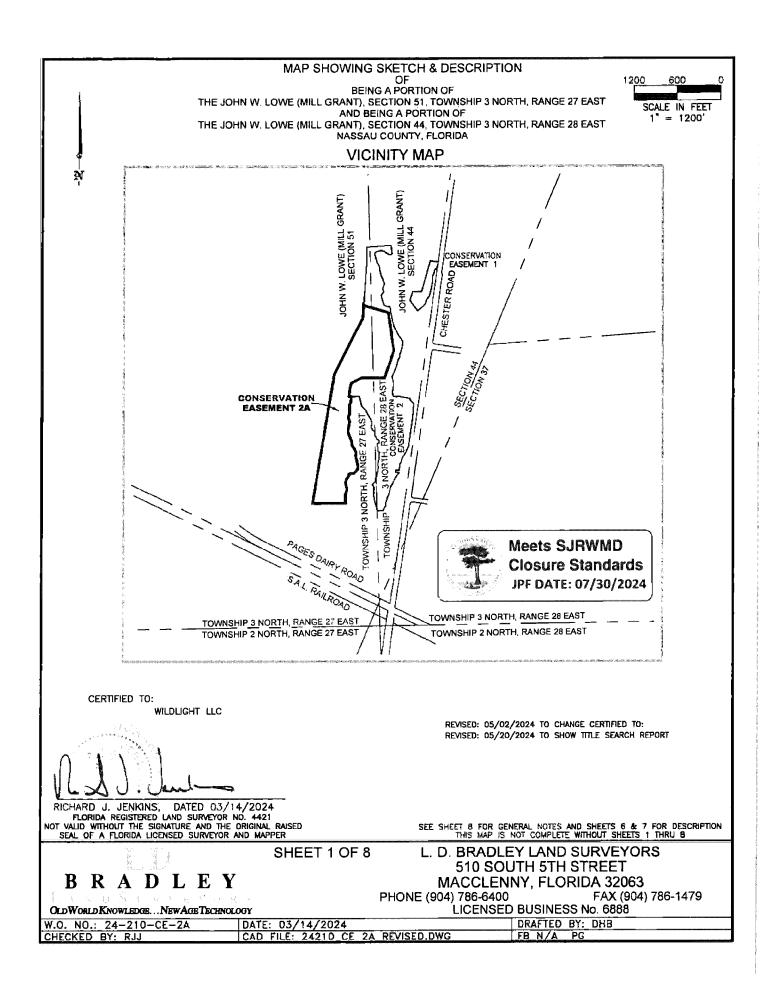

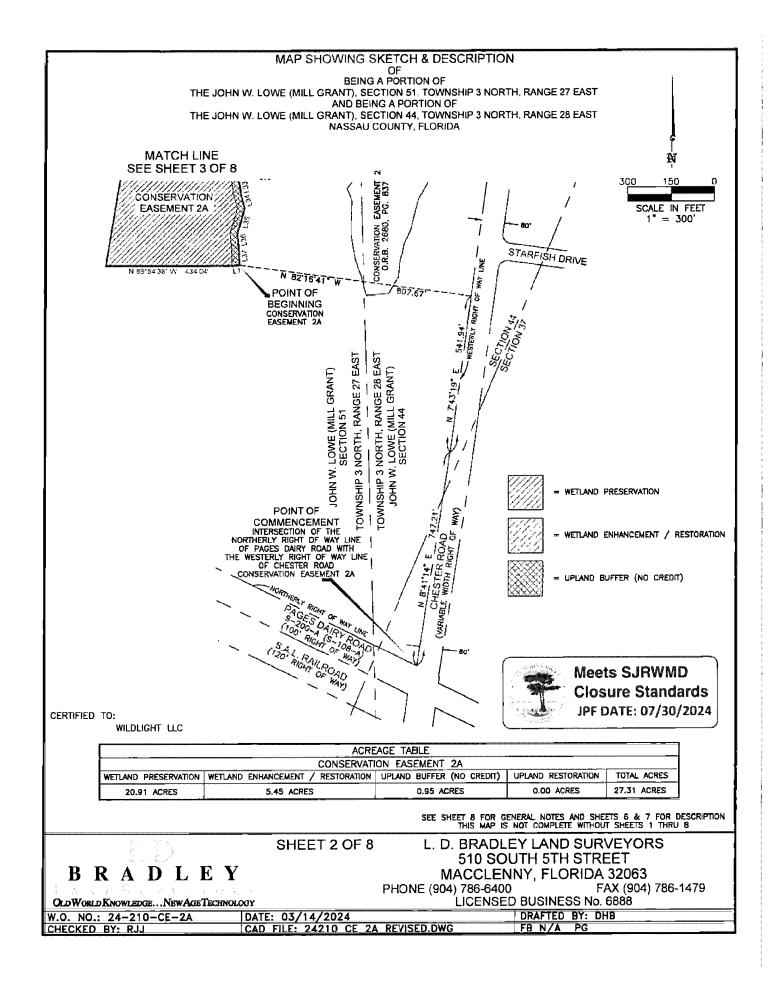

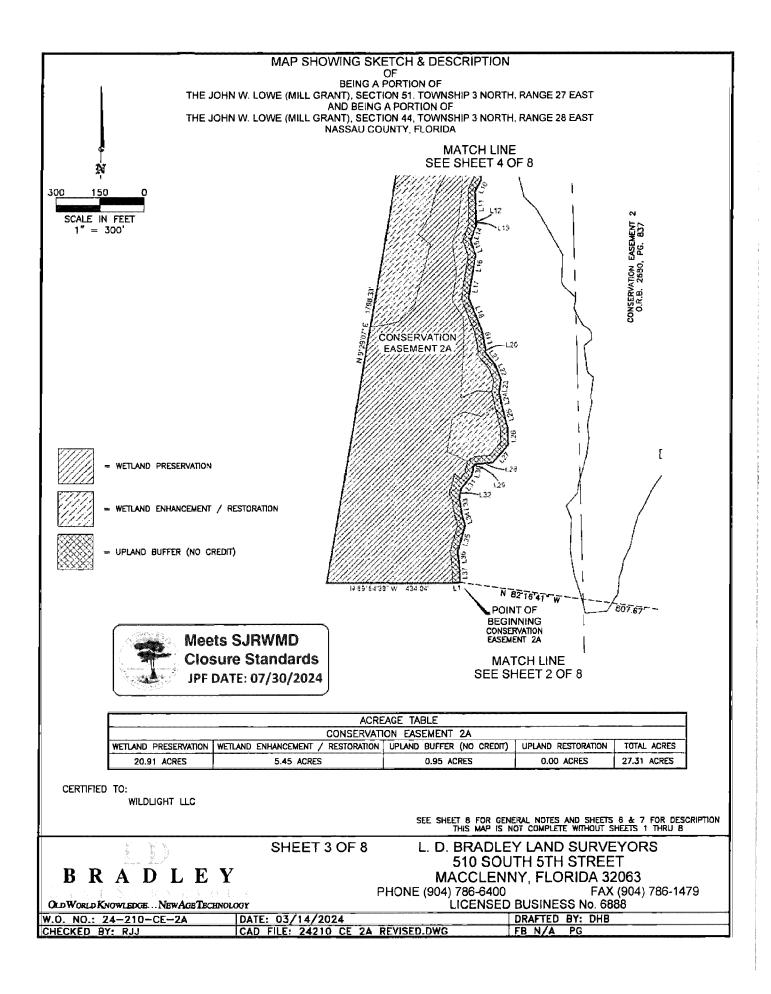

Inst. Number: 202545007247 Book: 2774 Page: 247 Page 14 of 18 Date: 3/13/2025 Time: 2:21 PM Mitch L. Keiter Clerk of Courts, Nassau County, Florida Doc Mort: 0.00 Int Tax: 0.00 Doc Deed: 0.00

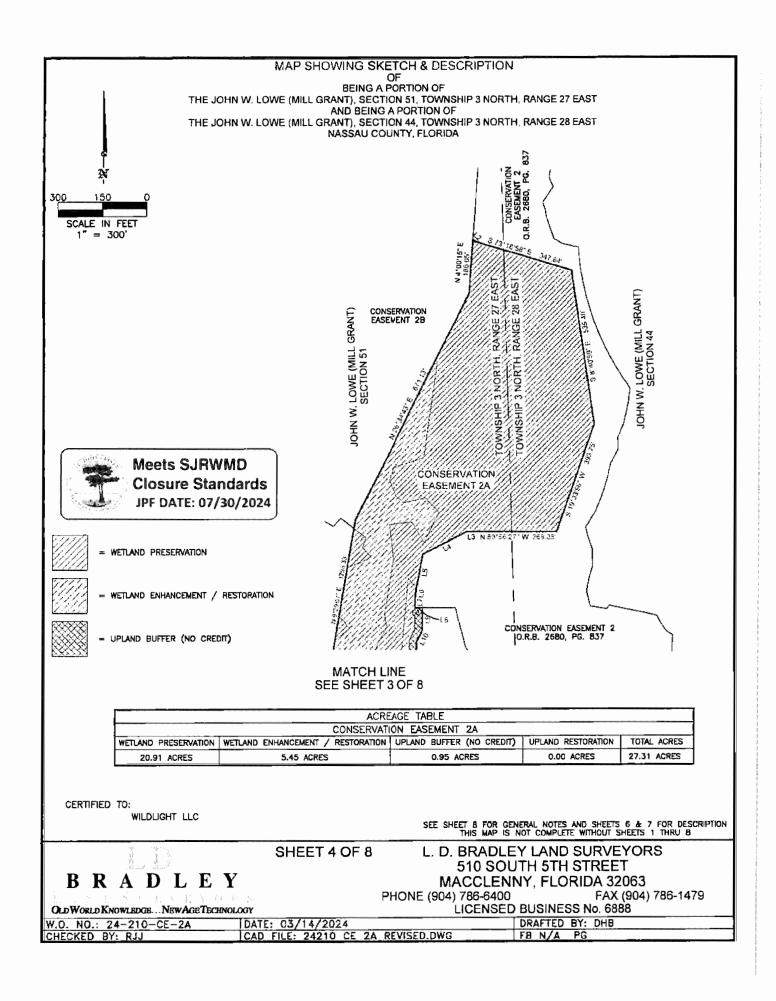


Inst. Number: 202545007247 Book: 2774 Page: 248 Page 15 of 18 Date: 3/13/2025 Time: 2:21 PM Mitch L. Keiter Clerk of Courts, Nassau County, Florida Doc Mort: 0.00 Int Tax: 0.00 Doc Deed: 0.00

MAP SHOWING SKETCH & DESCRIPTION

OF BEING A PORTION OF THE JOHN W. LOWE (MILL GRANT), SECTION 51, TOWNSHIP 3 NORTH, RANGE 27 EAST AND BEING A PORTION OF THE JOHN W LOWE (MILL GRANT), SECTION 44, TOWNSHIP 3 NORTH, RANGE 28 EAST NASSAU COUNTY, FLORIDA

LINE TABLE					
LINE #	BEARING	LENGTH			
L1	S 84'02'33" W	25.05'			
1.2	S 46'32'53" E	10,52'			
L3	N 90.00,00 M	41.67'			
L4	S 62'35'33" W	168.97			
L5	S 10°27'31" W	119.33'			
L6	S 5'57'46" W	31.88'			
L7	S 0"43"09" W	34.71'			
LB	N 90'00'00" E	25.00'			
L9	S 0"43'09" W	80.74'			
L10	S 27'16'25" W	41.68'			
L11	S 1'29'30" E	106.46			
L12	S 11'32'54" W	0.31'			
L13	S 11'50'01" E	8.40'			
L14	S 20'12'40" W	60.14'			
L15	S 19'23'38" E	53.67'			
L16	S 9'27'12" W	66.51			
L17	S 8'58'24" W	81.71'			
L18	S 22'15'48" E	119.95			

L19	S 11"00'20" E	65.00'	
L20	S 2'33'52" E	16.02	
L 2 1	S 38'52'10" E	52.49'	
L22	S 23"34"39" E	54.41'	
L23	S 8'23'04" W	44.37'	
L24	S 11'48'38" E	45.68'	
L25	S 14'42'59" E	80.67'	
L26	S 1'22'48" E	58.99'	
L27	S 41'22'04" W	80.47	
L28	S 85'21'36" W	53.54	
L29	S 58'53'48" W	14.02'	
L30	S 11'31'09" W	32.10'	
L31	S 38'46'20" W	59.25'	
L32	S 11'53'23" W	33.37'	
L33	S 9'18'57" E	53.47'	
L34	S 16'20'13" E	45.04'	
L35	S 15'54'29" W	93.15'	
L36	S 6'55'26" E	43.25'	
L37	S 2'18'24" E	63.73'	

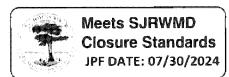

				IIIIM III III III III III III III III I		
ACREAGE TABLE						
CONSERVATION EASEMENT 2A						
WETLAND PRESERVATION	WETLAND ENHANCEMENT / RESTORATION	UPLAND BUFFER (NO CREDIT)	UPLAND RESTORATION	TOTAL ACRES		
20.91 ACRES	5.45 ACRES	0.95 ACRES	0.00 ACRES	27.31 ACRES		

CERTIFIED TO:

WILDLIGHT LLC

SEE SHEET 8 FOR GENERAL NOTES AND SHEETS 6 & 7 FOR DESCRIPTION THIS MAP IS NOT COMPLETE WITHOUT SHEETS 1 THRU 8

SHEET 5 OF 8

L. D. BRADLEY LAND SURVEYORS 510 SOUTH 5TH STREET MACCLENNY, FLORIDA 32063

PHONE (904) 786-6400

FAX (904) 786-1479

LICENSED BUSINESS No. 6888

OLDWORLD KNOWLEDGE... NEW AGE TECHNOLOGY

BRADLEY

DRAFTED BY: DHB FB N/A PG W.O. NO.: 24-210-CE-2A DATE: 03/14/2024 CHECKED BY: RJJ CAD FILE: 24210 CE 2A REVISED.DWG

Inst. Number: 202545007247 Book: 2774 Page: 249 Page 16 of 18 Date: 3/13/2025 Time: 2:21 PM Mitch L. Keiter Clerk of Courts, Nassau County, Florida Doc Mort: 0.00 Int Tax: 0.00 Doc Deed: 0.00

MAP SHOWING SKETCH & DESCRIPTION OF

BEING A PORTION OF THE JOHN W. LOWE (MILL GRANT), SECTION 51, TOWNSHIP 3 NORTH, RANGE 27 EAST AND BEING A PORTION OF

THE JOHN W. LOWE (MILL GRANT), SECTION 44, TOWNSHIP 3 NORTH, RANGE 28 EAST NASSAU COUNTY, FLORIDA

A parcel of land, being a portion of the John W. Lowe Mill Grant, Section 51, Township 3 North, Range 27 East and being a portion of the John W. Lowe Mill Grant, Section 44, Township 3 North, Range 28 East, all being in Nassau County, Florida, and being more particularly described as follows:

Commence at the Intersection of the Northerly Right of Way line of Pages Dairy Road (100 foot Right of Way) with the Westerly Right of Way line of Chester Road (Variable Width Right of Way); thence on said Westerly Right of way line for the next 2 courses, N 08°41'14" E, a distance of 747.21 feet; thence N 07'43'19" E, a distance of 541.94 feet; thence departing said Westerly Right of Way line, N 82'16'41" W, a distance of 807.67 feet to the Point of Beginning; thence S 84°02'33" W, a distance of 25.05 feet; thence N 89°54'38" W, a distance of 434.04 feet; thence N 09'29'07" E, a distance of 1798.33 feet; thence N 26°34′43" E, a distance of 871.13 feet; thence N 04'00'15" E, a distance of 186.05 feet; thence S 46'32'53" E. a distance of 10.52 feet; thence S 73'16'58" E, a distance of 347.64 feet; thence S 08'40'59" E, a distance of 535.40 feet; thence S 19"33'56" W. a distance of 393.75 feet; thence N 89"56'27" W, a distance of 268.03 feet; thence N 90°00'00" W, a distance of 41.67 feet; thence S 62°35'33" W, a distance of 168.97 feet; thence S 10°27'31" W. a distance of 119.33 feet; thence S 05°57'46" W, a distance of 31.88 feet; thence S 00'43'09" W, a distance of 34.71 feet; thence N 90°00'00" E, a distance of 25.00 feet; thence S 00'43'09" W, a distance of 80.74 feet; thence S 27'16'25" W, a distance of 41.68 feet; thence S 01'29'30" E, a distance of 106.46


CONTINUE ON SHEET 7 OF 8

ACREAGE TABLE					
	CONSERVATION EASEMENT 2A				
WETLAND PRESERVATION	WETLAND ENHANCEMENT / RESTORATION	UPLAND BUFFER (NO CREDIT)	UPLAND RESTORATION	TOTAL ACRES	
20.91 ACRES	5.45 ACRES	0.95 ACRES	0.00 ACRES	27.31 ACRES	

CERTIFIED TO:

BRADLEY

WILDLIGHT LLC

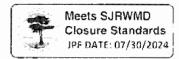

SEE SHEET 8 FOR GENERAL NOTES AND SHEETS 6 & 7 FOR DESCRIPTION THIS MAP IS NOT COMPLETE WITHOUT SHEETS 1 THRU 8

SHEET 6 OF 8

L. D. BRADLEY LAND SURVEYORS 510 SOUTH 5TH STREET MACCLENNY, FLORIDA 32063

PHONE (904) 786-6400

FAX (904) 786-1479

LICENSED BUSINESS No. 6888

OLD WORLD KNOWLEDGE... NEW AGE TECHNOLOGY DATE: 03/14/2024 CAD FILE: 24210 CE DRAFTED BY: DHB W.O. NO.: 24-210-CE-2A CHECKED BY: RJJ REVISED.DWG FR N/A PG

Inst. Number: 202545007247 Book: 2774 Page: 250 Page 17 of 18 Date: 3/13/2025 Time: 2:21 PM Mitch L. Keiter Clerk of Courts, Nassau County, Florida Doc Mort: 0.00 Int Tax: 0.00 Doc Deed: 0.00

MAP SHOWING SKETCH & DESCRIPTION

OF BEING A PORTION OF THE JOHN W. LOWE (MILL GRANT), SECTION 51, TOWNSHIP 3 NORTH, RANGE 27 EAST AND BEING A PORTION OF THE JOHN W. LOWE (MILL GRANT), SECTION 44, TOWNSHIP 3 NORTH, RANGE 28 EAST NASSAU COUNTY, FLORIDA

CONTINUE FROM SHEET 6 OF 8

feet; thence S 11°32'54" W, a distance of 0.31 feet; thence S 11.50'01" E, a distance of 8.40 feet; thence S 20.12'40" W, a distance of 60.14 feet; thence S 19'23'38" E, a distance of 53.67 feet; thence S 09°27'12" W, a distance of 66.51 feet; thence S 08°58'24" W, a distance of 81.71 feet; thence S 22°15'48" E, a distance of 119.95 feet; thence S 11'00'20" E, a distance of 65.00 feet; thence S 02'33'52" E, a distance of 16.02 feet; thence S 38°52'10" E, a distance of 52.49 feet; thence S 23°34'39" E, a distance of 54.41 feet; thence S 08°23'04" W, a distance of 44.37 feet; thence S 11'48'38" E, a distance of 45.68 feet; thence S 14.42.59" E, a distance of 80.67 feet; thence S 01.22.48" E, a distance of 58.99 feet; thence S 41°22'04" W, a distance of 80.47 feet; thence S 85°21'36" W, a distance of 53.54 feet; thence S 58'53'48" W. a distance of 14.02 feet; thence S 11'31'09" W, a distance of 32.10 feet; thence S 38'46'20" W, a distance of 59.25 feet; thence S 11°53'23" W, a distance of 33.37 feet; thence S 09'18'57" E, a distance of 53.47 feet; thence S 16'20'13" E, a distance of 45.04 feet; thence S 15°54'29" W, a distance of 93.15 feet; thence S 06°55'26" E, a distance of 43.25 feet; thence S 02°18′24″ E, a distance of 63.73 feet to the Point of Beginning.

ACREAGE TABLE					
	CONSERVATI	ON EASEMENT 2A		200	
WETLAND PRESERVATION	WETLAND ENHANCEMENT / RESTORATION	UPLAND BUFFER (NO CREDIT)	UPLAND RESTORATION	TOTAL ACRES	
20.91 ACRES	5.45 ACRES	0.95 ACRES	0.00 ACRES	27.31 ACRES	

CERTIFIED TO:

CHECKED BY: RJJ

WILDLIGHT LLC



Meets SJRWMD Closure Standards JPF DATE: 07/30/2024

SEE SHEET 8 FOR GENERAL NOTES AND SHEETS 6 & 7 FOR DESCRIPTION THIS MAP IS NOT COMPLETE WITHOUT SHEETS 1 THRU 8

SHEET 7 OF 8

L. D. BRADLEY LAND SURVEYORS 510 SOUTH 5TH STREET MACCLENNY, FLORIDA 32063

PHONE (904) 786-6400

FAX (904) 786-1479

LICENSED BUSINESS No. 6888

OLD WORLD KNOWLEDGE... NEW AGE TECHNOLOGY

BRADLEY

DRAFTED BY: DH8 W.O. NO.: 24-210-CE-2A DATE: 03/14/2024 CAD FILE: 24210 CE 2A REVISED.DWG FB N/A PG

Inst. Number: 202545007247 Book: 2774 Page: 251 Page 18 of 18 Date: 3/13/2025 Time: 2:21 PM Mitch L. Keiter Clerk of Courts, Nassau County, Florida Doc Mort: 0.00 Int Tax: 0.00 Doc Deed: 0.00

MAP SHOWING SKETCH & DESCRIPTION

OF

BEING A PORTION OF
THE JOHN W. LOWE (MILL GRANT), SECTION 51, TOWNSHIP 3 NORTH, RANGE 27 EAST
AND BEING A PORTION OF
THE JOHN W. LOWE (MILL GRANT), SECTION 44, TOWNSHIP 3 NORTH, RANGE 28 EAST
NASSAU COUNTY, FLORIDA

SURVEYORS NOTES:

1.) I HAVE REVIEWED THE FIRST AMERICAN TITLE INSURANCE COMPANY, TITLE SEARCH REPORT, FILE NO. 110298971, SEARCHED FROM: JUNE 9, 1972 THROUGH: APRIL 9, 2024 8:00 A.M., AND ALL EASEMENTS, RESTRICTIONS, AND OTHER MATTERS AFFECTING THE LANDS DESCRIBED HEREIN.

O.R.B. 1486, PG. 1820: DOES NOT PERTAIN TO THE SUBJECT PROPERTY

O.R.B. 1750, PG. 809, TRACT 10: COVERS ENTIRE SUBJECT PROPERTY

O.R.B. 1866, PG. 438: DOES NOT PERTAIN TO THE SUBJECT PROPERTY

O.R.B. 1993, PG. 44: DOES NOT PERTAIN TO THE SUBJECT PROPERTY

O.R.B. 1866, PG. 1416: DOES NOT PERTAIN TO THE SUBJECT PROPERTY

O.R.B. 1993, PG. 22: DOES NOT PERTAIN TO THE SUBJECT PROPERTY

O.R.B. 2130, PG. 727, PARCEL 2: COVERS ENTIRE SUBJECT PROPERTY

O.R.B. 2214, PG. 289; NOT A SURVEY MATTER

O.R.B. 2272, PG. 1300: COVERS ENTIRE SUBJECT PROPERTY

O.R.B. 2272, PG. 1445: DOES NOT PERTAIN TO THE SUBJECT PROPERTY

O.R.B. 2518, PG. 1103: DOES NOT PERTAIN TO THE SUBJECT PROPERTY

O.R.B. 2607, PG. 1075: DOES NOT PERTAIN TO THE SUBJECT PROPERTY


O.R.B. 2680, PG. 837; DOES NOT PERTAIN TO THE SUBJECT PROPERTY

O.R.B. 381, PG. 37; DOES NOT PERTAIN TO THE SUBJECT PROPERTY

O.R.B. 520, PG. 1169: DOES NOT PERTAIN TO THE SUBJECT PROPERTY

O.R.B. 739, PG. 1275: DOES NOT PERTAIN TO THE SUBJECT PROPERTY

O.R.B. 675, PG. 391: DOES NOT PERTAIN TO THE SUBJECT PROPERTY

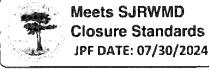

- 2.) THIS IS NOT A BOUNDARY SURVEY.
- 3.) BEARINGS SHOWN HEREON WERE ASSUMED ON THE WESTERLY RIGHT OF WAY LINE OF CHESTER ROAD, BEING N 8'41'14" E.
- 4.) SOURCES OF INFORMATION:
 - * DEEDS OF RECORD

BRADLEY

* FLORIDA DEPARTMENT OF TRANSPORTATION RIGHT OF WAY WAP OF STATE ROAD NO. 200 (A1A), SECTION 74040-2504

* BOUNDARY SURVEY BY THIS FIRM, W.O. NO.: D-16-140, DATED 08/11/2016

CERTIFIED TO:

WILDLIGHT LLC

	ACRE	AGE TABLE		
	CONSERVATI	ION EASEMENT 2A		
WETLAND PRESERVATION	WETLAND ENHANCEMENT / RESTORATION	UPLAND BUFFER (NO CREDIT)	UPLAND RESTORATION	TOTAL ACRES
20.91 ACRES	5.45 ACRES	0.95 ACRES	0.00 ACRES	27.31 ACRES

SEE SHEET B FOR GENERAL NOTES AND SHEETS 6 & 7 FOR DESCRIPTION THIS MAP IS NOT COMPLETE WITHOUT SHEETS 1 THRU 8

SHEET 8 OF 8

L. D. BRADLEY LAND SURVEYORS 510 SOUTH 5TH STREET MACCLENNY, FLORIDA 32063

PHONE (904) 786-6400

FAX (904) 786-1479

OLD WORLD KNOWLEDGE... NEW AGE TECHNOLOGY

LICENSED BUSINESS No. 6888

W.O. NO.: 24-210-CE-2A DATE: 03/14/2024 DRAFTED BY: DHB
CHECKED BY: RJJ CAD FILE: 24210 CE 2A REVISED.DWG FB N/A PG

EAST NASSAU STEWARDSHIP DISTRICT

RATIFICATION ITEMS II

This instrument was prepared by and upon recording should be returned to:

Jonathan T. Johnson, Esq. KUTAK ROCK LLP 107 W. College Avenue Tallahassee, Florida 32301 (This space reserved for Clerk)

Inst: 202545010756 Date: 04/14/2025 Time: 4:14PM Page 1 of 50 B: 2781 P: 1, Doc Type: PR Mitch L. Keiter, Clerk of Court, Nassau County, By: BM, Deputy Clerk

PARTIAL RELEASE OF TRUE-UP AGREEMENT SERIES 2024 SPECIAL ASSESSMENTS

[PDP#4, CONSERVATION EASEMENTS 1B, 2B, 3, 4, 5, 6, 7, 8]

THIS PARTIAL RELEASE OF TRUE-UP AGREEMENT, SERIES 2024 SPECIAL ASSESSMENTS [PDP#4 Series 2024 Project] ("Partial Release"), is made as of this 14th day of 2025, by:

EAST NASSAU STEWARDSHIP DISTRICT, a local unit of special-purpose government established pursuant to Chapter 2017-206, Laws of Florida and Chapter 189, *Florida Statutes*, being situated in Nassau County, Florida ("District"), in favor of:

WILDLIGHT LLC, a Delaware limited liability company, the primary landowner and developer in the District ("Landowner" and together with the District, "Parties").

WITNESSETH:

WHEREAS, District and Landowner are parties to that certain *True-Up Agreement*, *Series 2024 Special Assessment [PDP#4 Series 2024 Project]*, dated December 6, 2024, and recorded in the Official Records of Nassau County, Florida in Official Records Book 2754, Page 1321 ("Series 2024 True-Up Agreement"); and

WHEREAS, in order to obtain necessary permitting for certain conservation easements, Landowner has requested that the District release certain property currently subject to the terms of the Series 2024 True-Up Agreement, which property is more particularly described in Exhibit A attached hereto and incorporated by reference herein ("Released Property"); and

WHEREAS, the District now desires to release the Released Property from the scope and effect of the Series 2024 True-Up Agreement to the extent said Series 2024 True-Up Agreement remains applicable to the Released Property, in accordance with and pursuant to the terms set forth herein this Partial Release; and

WHEREAS, the Parties expressly acknowledge and agree that except as expressly set forth in this Partial Release, the Series 2024 True-Up Agreement otherwise remains in full force and effect and that nothing contained herein this Partial Release is intended to nor shall be interpreted

as waiving or otherwise releasing Landowner's obligations thereunder, including Landowner's obligation to make any True-Up Payments (as such term is defined in the Series 2024 True-Up Agreement) which the District determines to be required in accordance with the terms and intent of such Series 2024 True-Up Agreement; and

Now, THEREFORE, for and in consideration of the foregoing premises, and other good and valuable consideration, the receipt and sufficiency of which are hereby acknowledged, the Parties agree as follows:

- 1. RECITALS; DEFINED TERMS. The foregoing recitals are true and correct and by this reference are incorporated as a material part of this Partial Release. Capitalized terms for which no definition is provided herein shall have the meaning ascribed to them in the Series 2024 True-Up Agreement or other applicable document governing the District's Series 2024 Bonds and containing such definition.
- 2. PARTIAL RELEASE OF PROPERTY SUBJECT TO SERIES 2024 TRUE-UP AGREEMENT PROPERTY. The Released Property, which property is described in Exhibit A attached hereto and incorporated by reference herein, is hereby released and discharged from the operation and effect of the Series 2024 True-Up Agreement, and, to the extent applicable, as of the effective date of this Partial Release, such Released Property shall no longer be subject to the terms and provisions of such Series 2024 True-Up Agreement.
- 3. Series 2024 True-Up Agreement Remains In Full Force and Effect. Except as to the Released Property only, the Parties expressly acknowledge, agree, and affirm the continuing effectiveness and intent of the Series 2024 True-Up Agreement in all material respects and further acknowledge, agree, and affirm that nothing contained in this Partial Release shall be deemed to or otherwise be construed as affecting any portion of the Series 2024 True-Up Agreement or the Parties respective obligations thereunder, including but not limited to Landowner's obligation to make any required True-Up Payment(s) pursuant to the terms thereof, other than as expressly set forth herein this Partial Release.

[Signature Pages Follow]

IN WITNESS WHEREOF, the Parties have caused this Partial Release to be executed, each respectively, by their duly authorized officers, which Partial Release is effective as of the day and year first above written.

Signed, sealed and delivered in the presence of:	EAST NASSAU STEWARDSHIP DISTRICT
(Signature) Chrystal C. Dietz (Print Name) (Signature)	Mike Hahaj Chairman, Board of Supervisors
(Print Name)	
STATE OF FLORIDA COUNTY OF NASSAU	
online notarization this 14th day of	edged before me means of Pphysical presence or 2025, by Mike Hahaj, as ast Nassau Stewardship District, for and on behalf to me or produced as
NOTARY STAMP: CHRYSTAL C DIETZ MY COMMISSION # HH 410826 EXPIRES: September 29, 2027	Signature of Notary Public Chrystal C. Dietz Printed Name of Notary Public

Signed, sealed and delivered in the presence of:	WILDLIGHT LLC, a Delaware limited liability company
(Signature)	John R. Campbell, Vice President
Chrystal C. Dietz (Print Name) (Signature)	
Crystal L. Cook (Print Name)	
STATE OF FLORIDA COUNTY OF NASSAU	
The foregoing instrument was acknowled or \square online notarization this \square day of \square as Vice President, on behalf of Wildlight LLC, personally known to me or \square produced \square	ged before me by means of physical presence 2025, by John R. Campbell a Delaware limited liability company. He is as identification.
CHRYSTAL C DIETZ MY COMMISSION # HH 410826 EXPIRES: September 29, 2027	Signature of Notary Public Chrystal C. Dietz Printed Name of Notary Public


EXHBIT A: Legal Description of Released Property

EXHIBIT A Legal Description of Released Property


SEE ATTACHED PAGES

BEING A PORTION OF

THE JOHN W. LOWE (MILL GRANT), SECTION 44, TOWNSHIP 3 NORTH, RANGE 28 EAST NASSAU COUNTY, FLORIDA

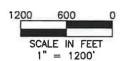



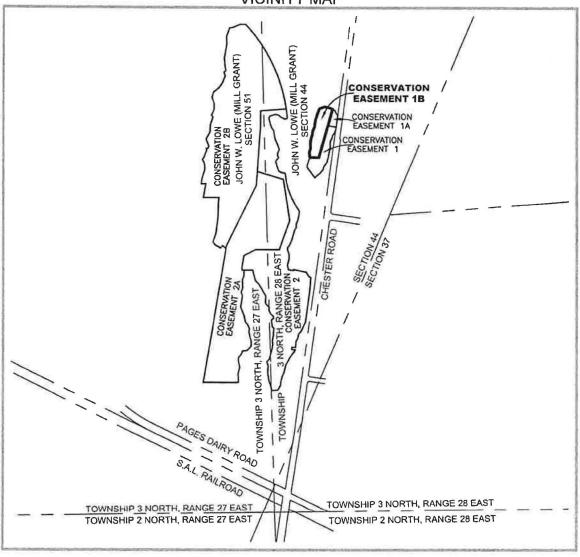

CERTIFIED TO:

WILDLIGHT LLC

REVISED: 05/02/2024 TO CHANGE CERTIFIED TO: REVISED: 09/12/2024 TO SHOW TITLE SEARCH REPORT

REVISED: 10/17/2024 TO SHOW O.R.B. 675, PG 391 OF TITLE SEARCH REPORT AND ARNOLD J. JOHNS SIGNATURE BLOCK

Meets SJRWMD Closure Standards CSH DATE: 01/22/2025

ARNOLD J. JOHNS. DATED 10/17/2024 FLORIDA REGISTERED LAND SURVEYOR NO. 4422 NOT VALID WITHOUT THE SIGNATURE AND THE ORIGINAL RAISED SEAL OF A FLORIDA LICENSED SURVEYOR AND MAPPER

RADLEY

ANDSTRVEYORS

OLDWORLD KNOWLEDGE... NEW AGE TECHNOLOGY

SEE SHEET 5 FOR GENERAL NOTES AND SHEET 4 FOR DESCRIPTION THIS MAP IS NOT COMPLETE WITHOUT SHEETS 1 THRU 5

SHEET 1 OF 5

L. D. BRADLEY LAND SURVEYORS 510 SOUTH 5TH STREET MACCLENNY, FLORIDA 32063

PHONE (904) 786-6400

FAX (904) 786-1479

LICENSED BUSINESS No. 6888

W.O. NO.: 24-210-CE-1B DATE: 03/18/2024 DRAFTED BY: DHB CHECKED BY: RJJ CAD FILE: 24210 CE 1B REVISED.DWG FB N/A PG

MAP SHOWING SKETCH & DESCRIPTION OF BEING A PORTION OF THE JOHN W. LOWE (MILL GRANT), SECTION 44, TOWNSHIP 3 NORTH, RANGE 28 EAST NASSAU COUNTY, FLORIDA ACREAGE TABLE CONSERVATION EASEMENT 1B WETLAND PRESERVATION WETLAND ENHANCEMENT / RESTORATION UPLAND BUFFER (NO CREDIT) UPLAND RESTORATION TOTAL ACRES 0.47 ACRES 2.47 ACRES 2.00 ACRES 0.00 ACRES 0.00 ACRES MATCH LINE "A" CONSERVATION EASEMENT 1A 3574.55 STARFISH DRIVE 300 OF WAY SCALE IN FEET **==** 300° 7.43.19 TOWNSHIP 3 NORTH, RANGE 28 EAST TOWNSHIP 3 NORTH, RANGE 27 EAST JOHN W. LOWE (MILL GRANT) JOHN W. LOWE (MILL GRANT) SECTION 44 SECTION 51 CONSERVATION EASEMENT POINT OF BEGINNING CONSERVATION EASEMENT 1B S' CHESTER R (VARIABLE WIDTH RIC POINT OF WAY) 747.21 COMMENCEMENT INTERSECTION OF THE NORTHERLY RIGHT OF WAY LINE OF PAGES DAIRY ROAD WITH THE WESTERLY RIGHT OF WAY LINE OF CHESTER ROAD CONSERVATION EASEMENT 1B R ROAD 3574.55 WETLAND PRESERVATION CHESTER F UPLAND BUFFER (NO CREDIT) HERON ISLE PARKWAY (VARIABLE WESTERLY **Meets SJRWMD** Closure Standards 743'19" CSH DATE: 01/22/2025 MATCH LINE "A" CERTIFIED TO: SEE SHEET 5 FOR GENERAL NOTES AND SHEET 4 FOR DESCRIPTION THIS MAP IS NOT COMPLETE WITHOUT SHEETS 1 THRU 5 WILDLIGHT LLC SHEET 2 OF 5 L. D. BRADLEY LAND SURVEYORS



W.O. NO.: 24-210-CE-18

CHECKED BY: RJJ

L. D. BRADLEY LAND SURVEYORS 510 SOUTH 5TH STREET MACCLENNY, FLORIDA 32063

MACCLENNY, FLORIDA 3 PHONE (904) 786-6400 FAX

FAX (904) 786-1479

LICENSED BUSINESS No. 6888

DRAFTED BY: DHB

PG

DATE: 03/18/2024 DRAFTED

CAD FILE: 24210 CE 1B REVISED.DWG FB N/A

BEING A PORTION OF

THE JOHN W. LOWE (MILL GRANT), SECTION 44, TOWNSHIP 3 NORTH, RANGE 28 EAST NASSAU COUNTY, FLORIDA

	LINE TABLE		
LINE #	BEARING	LENGTH	
L1	N 82"16'41" W	168.33	
L2	S 89'52'37" W	122.40	
L3	N 6'58'33" E	16.06	
L4	N 3'02'56" W	58.89	
L5	N 18°45'05" E	50.46	
L6	N 3'55'42" W	55.98'	
L7	N 6'58'48" E	57.00'	
LB	N 16'08'47" E	56.56	
L9	N 8'21'41" E	58.99'	
L10	N 22'42'44" E	62.15	
L11	N 7"35"25" E	43.97'	
L12	N 7"37"21" E	46.30'	
L13	N 17"04'57" E	48.11	
L14	N 18'57'13" E	53.41	
L15	N 23'33'32" E	57.00'	
L16	N 70"42'58" E	67.48'	
L17	S 77 ⁻ 39 ['] 34" E	68.93'	
L18	S 62'12'22" E	40.12	

	ACRE	AGE TABLE		
	CONSERVATI	ON EASEMENT 1B		
WETLAND PRESERVATION	WETLAND ENHANCEMENT / RESTORATION	UPLAND BUFFER (NO CREDIT)	UPLAND RESTORATION	TOTAL ACRES
2.00 ACRES	0.00 ACRES	0.47 ACRES	0.00 ACRES	2.47 ACRES

CERTIFIED TO:

WILDLIGHT LLC



SEE SHEET 5 FOR GENERAL NOTES AND SHEET 4 FOR DESCRIPTION THIS MAP IS NOT COMPLETE WITHOUT SHEETS 1 THRU 5

BRADLEY

LANDSURVEYORS

OLDWORLDKNOWLEDGE...NEWAGETECHNOLOGY

SHEET 3 OF 5

L. D. BRADLEY LAND SURVEYORS 510 SOUTH 5TH STREET MACCLENNY, FLORIDA 32063

PHONE (904) 786-6400

FAX (904) 786-1479

LICENSED BUSINESS No. 6888

OF BEING A PORTION OF THE JOHN W. LOWE (MILL GRANT), SECTION 44, TOWNSHIP 3 NORTH, RANGE 28 EAST NASSAU COUNTY, FLORIDA

A parcel of land, being a portion of the John W. Lowe Mill Grant, Section 44, Township 3 North, Range 28 East, Nassau County, Florida, and being more particularly described as follows:

Commence at the Intersection of the Northerly Right of Way line of Pages Dairy Road (100 foot Right of Way) with the Westerly Right of Way line of Chester Road (Variable Width Right of Way); thence on said Westerly Right of way line for the next 2 courses, N 08'41'14" E, a distance of 747.21 feet; thence N 07'43'19" E. a distance of 3574.55 feet; thence departing said Westerly Right of way line, N 82'16'41" W, a distance of 168.33 feet to the Point of Beginning; thence S 89°52'37" W, a distance of 122.40 feet; thence N 06'58'33" E. a distance of 16.06 feet; thence N 03°02'56" W, a distance of 58.89 feet; thence N 18'45'05" E, a distance of 50.46 feet; thence N 03'55'42" W, a distance of 55.98 feet; thence N 06'58'48" E, a distance of 57.00 feet; thence N 16'08'47" E, a distance of 56.56 feet; thence N 08'21'41" E, a distance of 58.99 feet; thence N 22°42'44" E, a distance of 62.15 feet; thence N 07°35'25" E, a distance of 43.97 feet; thence N 07'37'21" E, a distance of 46.30 feet; thence N 17'04'57" E, a distance of 48.11 feet; thence N 18'57'13" E, a distance of 53.41 feet; thence N 23°33'32" E, a distance of 57.00 feet; thence N 70°42'58" E, a distance of 67.48 feet; thence S 77°39'34" E, a distance of 68.93 feet; thence S 62°12'22" E, a distance of 40.12 feet; thence S 15.37.53" W, a distance of 656.07 feet to the Point of Beginning.

	ACRE	EAGE TABLE			
	CONSERVATION EASEMENT 1B				
WETLAND PRESERVATION	WETLAND ENHANCEMENT / RESTORATION	UPLAND BUFFER (NO CREDIT)	UPLAND RESTORATION	TOTAL ACRES	
2.00 ACRES	0.00 ACRES	0.47 ACRES	0.00 ACRES	2.47 ACRES	

CERTIFIED TO:

WILDLIGHT LLC

ANDSURVEYORS

OLDWORLD KNOWLEDGE... NEW AGE TECHNOLOGY



SEE SHEET 5 FOR GENERAL NOTES AND SHEET 4 FOR DESCRIPTION THIS MAP IS NOT COMPLETE WITHOUT SHEETS 1 THRU 5

BRADLEY

L. D. BRADLEY LAND SURVEYORS 510 SOUTH 5TH STREET MACCLENNY, FLORIDA 32063

PHONE (904) 786-6400

FAX (904) 786-1479

LICENSED BUSINESS No. 6888

OF

BEING A PORTION OF THE JOHN W. LOWE (MILL GRANT), SECTION 44, TOWNSHIP 3 NORTH, RANGE 28 EAST NASSAU COUNTY, FLORIDA

SURVEYORS NOTES:

- 1.) I HAVE REVIEWED THE FIRST AMERICAN TITLE INSURANCE COMPANY, TITLE SEARCH REPORT, FILE NO. 110313266, SEARCHED FROM: JUNE 9, 1972 THROUGH: AUGUST 6, 2024 8:00 A.M., AND ALL EASEMENTS, RESTRICTIONS, AND OTHER MATTERS AFFECTING THE LANDS DESCRIBED HEREIN.
 - O.R.B. 1486, PG. 1820: DOES NOT PERTAIN TO THE SUBJECT PROPERTY
 - O.R.B. 1750, PG. 809, TRACT 10: COVERS ENTIRE SUBJECT PROPERTY
 - O.R.B. 1866, PG. 438: DOES NOT PERTAIN TO THE SUBJECT PROPERTY
 - O.R.B. 1993, PG. 44: DOES NOT PERTAIN TO THE SUBJECT PROPERTY
 - O.R.B. 1866, PG. 1416: DOES NOT PERTAIN TO THE SUBJECT PROPERTY
 - O.R.B. 1993, PG. 22: DOES NOT PERTAIN TO THE SUBJECT PROPERTY
 - O.R.B. 2130, PG. 727, PARCEL 2: COVERS ENTIRE SUBJECT PROPERTY
 - O.R.B. 2214, PG. 289: NOT A SURVEY MATTER
 - O.R.B. 2272, PG. 1300, PARCEL 2: COVERS ENTIRE SUBJECT PROPERTY
 - O.R.B. 2272, PG. 1445: DOES NOT PERTAIN TO THE SUBJECT PROPERTY
 - O.R.B. 2518, PG. 1103: DOES NOT PERTAIN TO THE SUBJECT PROPERTY
 - O.R.B. 2607, PG. 1075: DOES NOT PERTAIN TO THE SUBJECT PROPERTY
 - O.R.B. 2680, PG. 837: DOES NOT PERTAIN TO THE SUBJECT PROPERTY
 - O.R.B. 381, PG. 37: DOES NOT PERTAIN TO THE SUBJECT PROPERTY
 - O.R.B. 520, PG. 1169: DOES NOT PERTAIN TO THE SUBJECT PROPERTY
 - O.R.B. 739, PG. 1275: DOES NOT PERTAIN TO THE SUBJECT PROPERTY
 - O.R.B. 675, PG. 391: DOES NOT PERTAIN TO THE SUBJECT PROPERTY
- 2.) THIS IS NOT A BOUNDARY SURVEY.
- 3.) BEARINGS SHOWN HEREON WERE ASSUMED ON THE WESTERLY RIGHT OF WAY LINE OF CHESTER ROAD, BEING N 08'41'14" E.
- 4.) SOURCES OF INFORMATION:
 - * DEEDS OF RECORD
 - * FLORIDA DEPARTMENT OF TRANSPORTATION RIGHT OF WAY MAP OF STATE ROAD NO. 200 (A1A), SECTION 74040-2504
 - * BOUNDARY SURVEY BY THIS FIRM, W.O. NO.: D-16-140, DATED 08/11/2016

ACREAGE TABLE					
	CONSERVATION EASEMENT 1B				
WETLAND PRESERVATION	WETLAND ENHANCEMENT / RESTORATION	UPLAND BUFFER (NO CREDIT)	UPLAND RESTORATION	TOTAL ACRES	
2.00 ACRES	0.00 ACRES	0.47 ACRES	0.00 ACRES	2.47 ACRES	

CERTIFIED TO:

WILDLIGHT LLC



SEE SHEET 5 FOR GENERAL NOTES AND SHEET 4 FOR DESCRIPTION THIS MAP IS NOT COMPLETE WITHOUT SHEETS 1 THRU 5

BRADLEY
LANDSURVEYORS
OLDWORLD KNOWLEDGE... NEW AGE TECHNOLOGY

SHEET 5 OF 5

L. D. BRADLEY LAND SURVEYORS 510 SOUTH 5TH STREET MACCLENNY, FLORIDA 32063

PHONE (904) 786-6400

FAX (904) 786-1479


LICENSED BUSINESS No. 6888

W.O. NO.: 24-210-CE-1B	DATE: 03/18/2024	DRAFTED BY: DHB
CHECKED BY: RJJ	CAD FILE: 24210 CE 1B REVISED.DWG	FB N/A PG


OF BEING A PORTION OF

THE JOHN W. LOWE (MILL GRANT), SECTION 51, TOWNSHIP 3 NORTH, RANGE 27 EAST AND BEING A PORTION OF

THE JOHN W. LOWE (MILL GRANT), SECTION 44, TOWNSHIP 3 NORTH, RANGE 28 EAST NASSAU COUNTY, FLORIDA

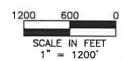



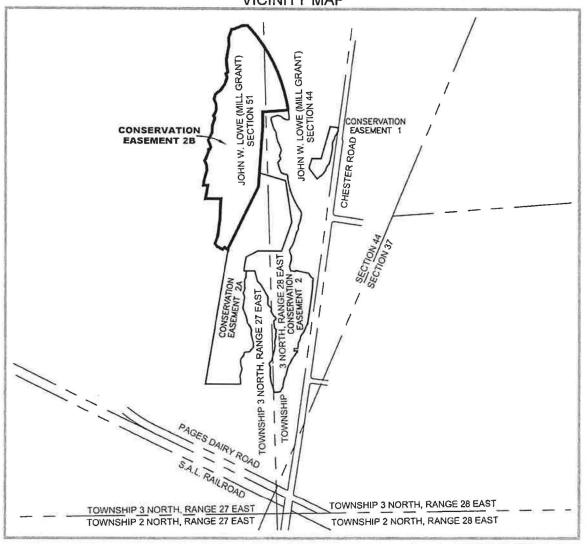

CERTIFIED TO:

CHECKED BY: RJJ

WILDLIGHT LLC

REVISED: 05/02/2024 TO CHANGE CERTIFIED TO: REVISED: 09/12/2024 TO SHOW TITLE SEARCH REPORT

SHEET 1 OF 9

REVISED: 10/17/2024 TO SHOW O.R.B. 675, PG 391 OF TITLE SEARCH REPORT AND ARNOLD J. JOHNS SIGNATURE BLOCK

ARNOLD J. JOHNS DATED 10/17/2024 FLORIDA REGISTERED LAND SURVEYOR NO. 4422 NOT VALID WITHOUT THE SIGNATURE AND THE ORIGINAL RAISED SEAL OF A FLORIDA LICENSED SURVEYOR AND MAPPER **Meets SJRWMD** Closure Standards CSH DATE: 01/22/2025

SEE SHEET 9 FOR GENERAL NOTES AND SHEETS 7 & 8 FOR DESCRIPTION THIS MAP IS NOT COMPLETE WITHOUT SHEETS 1 THRU 9



DLEY ANDSURVEYORS

MACCLENNY, FLORIDA 32063 PHONE (904) 786-6400

FAX (904) 786-1479


LICENSED BUSINESS No. 6888

DRAFTED BY: DHB FB N/A PG

L. D. BRADLEY LAND SURVEYORS 510 SOUTH 5TH STREET

OLDWORLD KNOWLEDGE... NEW AGE TECHNOLOGY W.O. NO.: 24-210-CE-2B

DATE: 03/18/2024 CAD FILE: 24210 CE 2B.DWG

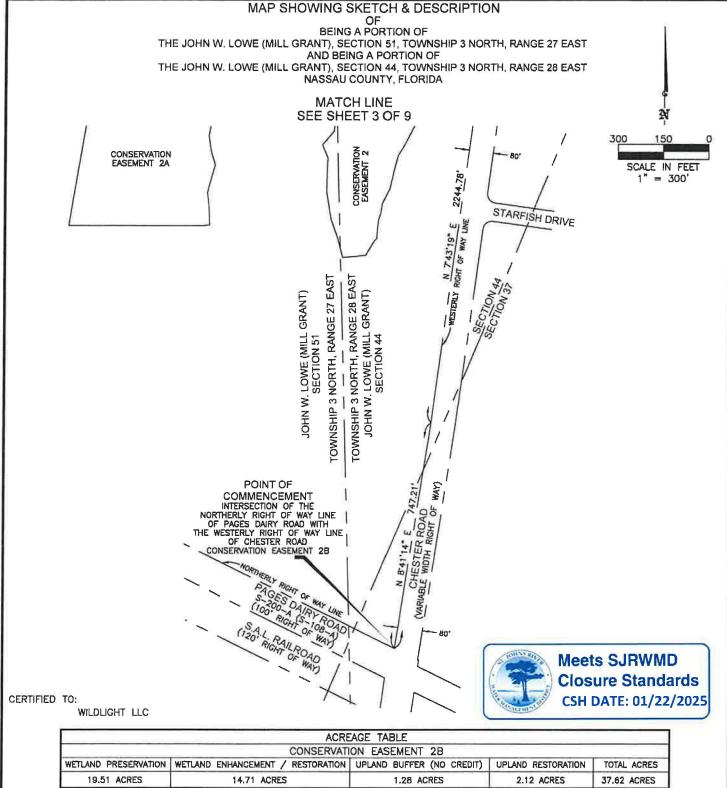

	ACRE	EAGE TABLE		
CONSERVATION EASEMENT 2B				
WETLAND PRESERVATION	WETLAND ENHANCEMENT / RESTORATION	UPLAND BUFFER (NO CREDIT)	UPLAND RESTORATION	TOTAL ACRES
19.51 ACRES	14.71 ACRES	1.28 ACRES	2.12 ACRES	37.62 ACRES

SEE SHEET 9 FOR GENERAL NOTES AND SHEETS 7 & 8 FOR DESCRIPTION THIS MAP IS NOT COMPLETE WITHOUT SHEETS 1 THRU 9

DLE NDSCRVEYORS OLDWORLD KNOWLEDGE... NEW AGE TECHNOLOGY SHEET 2 OF 9


L. D. BRADLEY LAND SURVEYORS 510 SOUTH 5TH STREET MACCLENNY, FLORIDA 32063

PHONE (904) 786-6400

FAX (904) 786-1479

LICENSED BUSINESS No. 6888

W.O. NO.: 24-210-CE-2B DRAFTED BY: DHB DATE: 03/18/2024 CHECKED BY: RJJ CAD FILE: 24210 CE 2B.DWG FB N/A PG

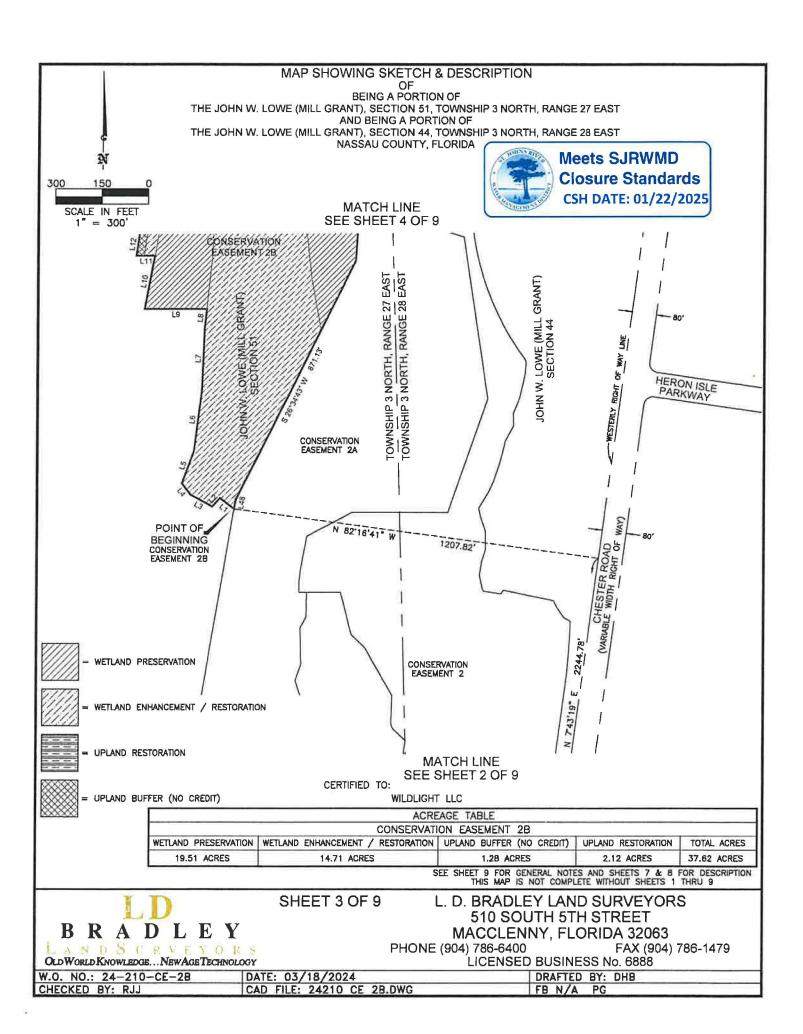

SCALE IN FEET 1" = 300

MAP SHOWING SKETCH & DESCRIPTION

BEING A PORTION OF

THE JOHN W. LOWE (MILL GRANT), SECTION 51, TOWNSHIP 3 NORTH, RANGE 27 EAST AND BEING A PORTION OF

THE JOHN W. LOWE (MILL GRANT), SECTION 44, TOWNSHIP 3 NORTH, RANGE 28 EAST NASSAU COUNTY, FLORIDA

MATCH LINE






WETLAND PRESERVATION

WETLAND ENHANCEMENT / RESTORATION

- UPLAND RESTORATION

UPLAND BUFFER (NO CREDIT)

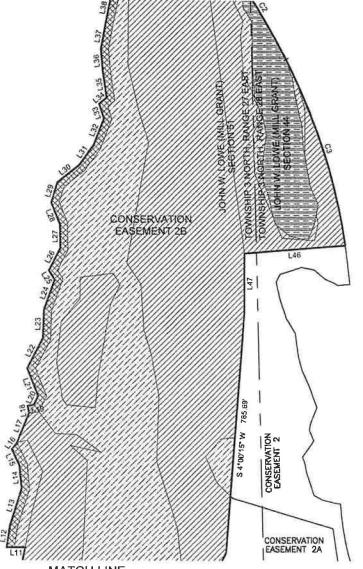

MATCH LINE SEE SHEET 3 OF 9

	ACRE	AGE TABLE		
	CONSERVATI	ON EASEMENT 2B		
WETLAND PRESERVATION	WETLAND ENHANCEMENT / RESTORATION	UPLAND BUFFER (NO CREDIT)	UPLAND RESTORATION	TOTAL ACRES
19.51 ACRES	14.71 ACRES	1.28 ACRES	2.12 ACRES	37.62 ACRES

CERTIFIED TO:

WILDLIGHT LLC

SEE SHEET 9 FOR GENERAL NOTES AND SHEETS 7 & 8 FOR DESCRIPTION THIS MAP IS NOT COMPLETE WITHOUT SHEETS 1 THRU 9



SHEET 4 OF 9

L. D. BRADLEY LAND SURVEYORS 510 SOUTH 5TH STREET MACCLENNY, FLORIDA 32063

PHONE (904) 786-6400

FAX (904) 786-1479

LICENSED BUSINESS No. 6888

W.O. NO.: 24-210-CE-2B DATE: 03/18/2024 DRAFTED BY: DHB CHECKED BY: RJJ CAD FILE: 24210 CE 2B.DWG FB N/A PG

300 150 0 SCALE IN FEET

1" = 300'

MAP SHOWING SKETCH & DESCRIPTION

OF BEING A PORTION OF

THE JOHN W. LOWE (MILL GRANT), SECTION 51, TOWNSHIP 3 NORTH, RANGE 27 EAST AND BEING A PORTION OF

THE JOHN W. LOWE (MILL GRANT), SECTION 44, TOWNSHIP 3 NORTH, RANGE 28 EAST NASSAU COUNTY, FLORIDA

SECTION 44

SECTION 44

SECTION 44

MATCH LINE SEE SHEET 4 OF 9

⇒ WETLAND PRESERVATION

WETLAND ENHANCEMENT / RESTORATION

- UPLAND RESTORATION

= UPLAND BUFFER (NO CREDIT)

*	ACRE	AGE TABLE		
	CONSERVATI	ON EASEMENT 2B		
WETLAND PRESERVATION	WETLAND ENHANCEMENT / RESTORATION	UPLAND BUFFER (NO CREDIT)	UPLAND RESTORATION	TOTAL ACRES
19.51 ACRES	14.71 ACRES	1.28 ACRES	2.12 ACRES	37.62 ACRES

CERTIFIED TO:

WILDLIGHT LLC

Meets SJRWMD
Closure Standards
CSH DATE: 01/22/2025

SEE SHEET 9 FOR GENERAL NOTES AND SHEETS 7 & 8 FOR DESCRIPTION THIS MAP IS NOT COMPLETE WITHOUT SHEETS 1 THRU 9



SHEET 5 OF 9

L. D. BRADLEY LAND SURVEYORS 510 SOUTH 5TH STREET MACCLENNY, FLORIDA 32063

PHONE (904) 786-6400

FAX (904) 786-1479

LICENSED BUSINESS No. 6888

W.O. NO.: 24-210-CE-2B DATE: 03/18/2024 DRAFTED BY: DHB
CHECKED BY: RJJ CAD FILE: 24210 CE 2B.DWG FB N/A PG

OF BEING A PORTION OF

THE JOHN W. LOWE (MILL GRANT), SECTION 51, TOWNSHIP 3 NORTH, RANGE 27 EAST AND BEING A PORTION OF

THE JOHN W. LOWE (MILL GRANT), SECTION 44, TOWNSHIP 3 NORTH, RANGE 28 EAST NASSAU COUNTY, FLORIDA

	LINE TABLE	
LINE #	BEARING	LENGTH
L1	N 52"15'12" W	57,66
L2	S 41'59'14" W	37.37'
L3	N 61'41'57" W	82.03'
L4	N 37'34'07" W	45,56'
L5	N 20"13'29" E	112.49
L6	N 7'07'30" E	201.56
L7	N 2'21'12" E	202.95
LB	N 6'02'39" E	81.76
L9	N 90'00'00" W 203	
L10	N 10°27'36" E	177.72
L11	N 89'58'39" W 59	
L12	N 8'03'29" E 71.2	
L13	N 17"02'39" E	127.82
L14	N 5'58'19" W	74.25'
L15	N 25'16'22" W	59.12'
L16	N 36"24'33" E	28.40'
L17	N 21"27"02" E	102.49
L18	N 9'04'35" W	25.00'
L19	N 80°55'25" E	19.46'
L20	N 25'26'56" E	32.37'
L21	N 21'37'33" W	97.71
L22	N 25'49'13" E 111.14'	
L23	N 1'30'39" E	93.01

L24	N 19'22'20" E	103.41
L25	N 32'07'46" W	36.31
L26	N 27"45'59" E	80.64
L27	N 0.53'28" W	78.73
L28	N 22'43'10" W	76.64
L29	N 16"51"04" E	69.10
L30	N 51"48"10" E	89.77'
L31	N 35'38'26" E	81.01
L32	N 21"08"51" E	93,50
L33	N 18 18 37 W	51.27'
L34	N 50"54"50" E	31.96
L35	N 8'52'47" W	85.97
ا36	N 5'11'59" W	74.18'
L37	N 9'55'23" E	80.17
L38	N 11°05'26" E	109.93
L39	N 3'56'00" W	93.35'
L40	N 2016'08" E	118.35
L41	S 88'00'52" E	26.33
L42	N 67"13'46" E	125.07
L43	S 90'00'00" E	66.15
L44	S 38'34'17" E	55,35'
L45	S 37*40'08" E	7.41'
L46	S 85°32′58" W	334.73
L47	S 0'06'26" E	195.01
L48	S 9°29'07" W	31.07'

			CURVE	TABLE		
CURVE	DELTA	RADIUS	LENGTH	TANGENT	CHORD BEARING	CHORD DISTANCE
C1	4'02'55"	2060.48	145.60'	72.83	S 41"28"52" E	145.56'
C2	10'30'56"	2027.42'	372.09'	186.57'	S 32°21'55" E	371.57'
C3	18'12'33"	2022.37	642.73'	324.10	S 17"59"27" E	640.03

	ACRE	AGE TABLE		
	CONSERVATI	ON EASEMENT 2B		
WETLAND PRESERVATION	WETLAND ENHANCEMENT / RESTORATION	UPLAND BUFFER (NO CREDIT)	UPLAND RESTORATION	TOTAL ACRES
19.51 ACRES	14.71 ACRES	1.28 ACRES	2.12 ACRES	37.62 ACRES

CERTIFIED TO:

WILDLIGHT LLC



SEE SHEET 9 FOR GENERAL NOTES AND SHEETS 7 & 8 FOR DESCRIPTION THIS MAP IS NOT COMPLETE WITHOUT SHEETS 1 THRU 9

BRADLEY

LANDSCRVEYORS

OLDWORLD KNOWLEDGE... NEWAGE TECHNOLOGY

SHEET 6 OF 9

L. D. BRADLEY LAND SURVEYORS 510 SOUTH 5TH STREET MACCLENNY, FLORIDA 32063

PHONE (904) 786-6400

FAX (904) 786-1479

LICENSED BUSINESS No. 6888

BEING A PORTION OF

THE JOHN W. LOWE (MILL GRANT), SECTION 51, TOWNSHIP 3 NORTH, RANGE 27 EAST AND BEING A PORTION OF THE JOHN W. LOWE (MILL GRANT), SECTION 44, TOWNSHIP 3 NORTH, RANGE 28 EAST NASSAU COUNTY, FLORIDA

A parcel of land, being a portion of the John W. Lowe Mill Grant, Section 51, Township 3 North, Range 27 East and being a portion of the John W. Lowe Mill Grant, Section 44, Township 3 North, Range 28 East, all being in Nassau County, Florida, and being more particularly described as follows:

Commence at the Intersection of the Northerly Right of Way line of Pages Dairy Road (100 foot Right of Way) with the Westerly Right of Way line of Chester Road (Variable Width Right of Way); thence on said Westerly Right of way line for the next 2 courses, N 08'41'14" E, a distance of 747.21 feet; thence N 07'43'19" E, a distance of 2244.78 feet; thence departing said Westerly Right of Way line, N 82'16'41" W, a distance of 1207.82 feet to the Point of Beginning; thence N 52°15'12" W, a distance of 57.66 feet; thence S 41°59'14" W, a distance of 37.37 feet; thence N 61°41′57" W, a distance of 82.03 feet; thence N 37'34'07" W. a distance of 45.56 feet; thence N 20'13'29" E. a distance of 112.49 feet; thence N 07'07'30" E, a distance of 201.56 feet; thence N 02'21'12" E, a distance of 202.95 feet; thence N 06'02'39" E, a distance of 61.76 feet; thence N 90°00'00" W, a distance of 203.54 feet; thence N 10°27'36" E, a distance of 177.72 feet; thence N 89'58'39" W, a distance of 59.69 feet; thence N 08°03'29" E, a distance of 71.27 feet; thence N 17°02'39" E, a distance of 127.82 feet; thence N 05°58'19" W, a distance of 74.25 feet; thence N 25°16'22" W, a distance of 59.12 feet; thence N 36°24'33" E, a distance of 28.40 feet; thence N 21°27'02" E, a distance of 102.49 feet; thence N 09°04'35" W, a distance of 25.00 feet; thence N 80°55'25" E, a distance of 19.46 feet; thence N 25*26'56" E, a distance of 32.37 feet; thence N 21*37'33" W, a distance of 97.71 feet; thence N 26'49'13" E, a distance of 111.14 feet; thence N 01'30'39" E, a distance of 93.01 feet; thence N 19'22'20" E, a distance of 103.41 feet; thence N 32'07'46" W, a distance of 36.31 feet; thence N 27'45'59" E, a distance of 80.64 feet; thence N 00'53'28" W, a distance of 78.73 feet; thence N 22'43'10" W, a distance of 76.64 feet; thence N 16'51'04" E, a distance of 69.10 feet; thence N 51°48'10" E, a distance of 89.77 feet;

CONTINUE ON SHEET 8 OF 9

	ACRE	AGE TABLE		
	CONSERVAT	ON EASEMENT 2B		
WETLAND PRESERVATION	WETLAND ENHANCEMENT / RESTORATION	UPLAND BUFFER (NO CREDIT)	UPLAND RESTORATION	TOTAL ACRES
19.51 ACRES	14.71 ACRES	1.28 ACRES	2.12 ACRES	37.62 ACRES

CERTIFIED TO:

WILDLIGHT LLC

BRADLEY

Meets SJRWMD Closure Standards CSH DATE: 01/22/2025

SEE SHEET 9 FOR GENERAL NOTES AND SHEETS 7 & 8 FOR DESCRIPTION THIS MAP IS NOT COMPLETE WITHOUT SHEETS 1 THRU 9

SHEET 7 OF 9

L. D. BRADLEY LAND SURVEYORS 510 SOUTH 5TH STREET MACCLENNY, FLORIDA 32063

PHONE (904) 786-6400

FAX (904) 786-1479

ANDSURVEYORS OLDWORLD KNOWLEDGE... NEW AGE TECHNOLOGY

LICENSED BUSINESS No. 6888

W.O. NO.: 24-210-CE-2B DATE: 03/18/2024 CHECKED BY: RJJ

DRAFTED BY: DHB CAD FILE: 24210 CE 28.DWG FB N/A PG

OF BEING A PORTION OF

THE JOHN W. LOWE (MILL GRANT), SECTION 51, TOWNSHIP 3 NORTH, RANGE 27 EAST AND BEING A PORTION OF THE JOHN W. LOWE (MILL GRANT), SECTION 44, TOWNSHIP 3 NORTH, RANGE 28 EAST NASSAU COUNTY, FLORIDA

CONTINUE FROM SHEET 7 OF 9

thence N 35°38'26" E, a distance of 81.01 feet; thence N 21°08'51" E, a distance of 93.50 feet; thence N 18'18'37" W, a distance of 51.27 feet; thence N 50°54'50" E, a distance of 31.96 feet; thence N 08°52'47" W, a distance of 85.97 feet; thence N 05'11'59" W, a distance of 74.18 feet; thence N 09'55'23" E, a distance of 80.17 feet; thence N 11.05.26" E, a distance of 109.93 feet; thence N 03'56'00" W, a distance of 93.35 feet; thence N 20'16'08" E, a distance of 118.35 feet; thence S 88'00'52" E. a distance of 26.33 feet; thence N 67'13'46" E, a distance of 125.07 feet; thence S 90'00'00" E, a distance of 66.15 feet to the beginning of a curve, concave Southwest, having a radius of 2060.48 feet and a central angle of 4.02.55"; thence on the arc of said curve, a distance of 145.60 feet said arc being subtended by a chord which bears S 41°28'52" E, a distance of 145.56 feet to the curves end; thence S 38°34'17" E, a distance of 55.35 feet; thence S 37°40'08" E, a distance of 7.41 feet to the beginning of a curve, concave Southwest, having a radius of 2027.42 feet and a central angle of 10'30'56"; thence on the arc of said curve, a distance of 372.09 feet said arc being subtended by a chord which bears S 32'21'55" E, a distance of 371.57 feet to the beginning of a curve, concave Southwest, having a radius of 2022.37 feet and a central angle of 18'12'33"; thence on the arc of said curve, a distance of 642.73 feet said arc being subtended by a chord which bears S 17'59'27" E, a distance of 640.03 feet to the curves end; thence S 85'32'58" W, a distance of 334.73 feet; thence S 00'06'26" E, a distance of 195.01 feet; thence S 04'00'15" W, a distance of 785.69 feet; thence S 26°34'43" W, a distance of 871.13 feet; thence S 09°29'07" W, a distance of 31.07 feet to the Point of Beginning.

	ACRE	AGE TABLE		
	CONSERVATI	ON EASEMENT 2B		
WETLAND PRESERVATION	WETLAND ENHANCEMENT / RESTORATION	UPLAND BUFFER (NO CREDIT)	UPLAND RESTORATION	TOTAL ACRES
19.51 ACRES	14.71 ACRES	1.28 ACRES	2.12 ACRES	37.62 ACRES

CERTIFIED TO:

WILDLIGHT LLC



SEE SHEET 9 FOR GENERAL NOTES AND SHEETS 7 & 8 FOR DESCRIPTION THIS MAP IS NOT COMPLETE WITHOUT SHEETS 1 THRU 9

SHEET 8 OF 9

L. D. BRADLEY LAND SURVEYORS 510 SOUTH 5TH STREET MACCLENNY, FLORIDA 32063

PHONE (904) 786-6400

FAX (904) 786-1479

LICENSED BUSINESS No. 6888

ANDSURVEYORS OLDWORLD KNOWLEDGE... NEW AGE TECHNOLOGY

BRADLEY

W.O. NO.: 24-210-CE-2B DATE: 03/18/2024 DRAFTED BY: DHB CHECKED BY: RJJ CAD FILE: 24210 CE 2B.DWG FB N/A PG

BEING A PORTION OF

THE JOHN W. LOWE (MILL GRANT), SECTION 51, TOWNSHIP 3 NORTH, RANGE 27 EAST AND BEING A PORTION OF

THE JOHN W. LOWE (MILL GRANT), SECTION 44, TOWNSHIP 3 NORTH, RANGE 28 EAST NASSAU COUNTY, FLORIDA

SURVEYORS NOTES:

- 1.) I HAVE REVIEWED THE FIRST AMERICAN TITLE INSURANCE COMPANY, TITLE SEARCH REPORT, FILE NO. 110313266, SEARCHED FROM: JUNE 9, 1972 THROUGH: AUGUST 6, 2024 8:00 A.M., AND ALL EASEMENTS, RESTRICTIONS, AND OTHER MATTERS AFFECTING THE LANDS DESCRIBED HEREIN.
 - O.R.B. 1486, PG. 1820: DOES NOT PERTAIN TO THE SUBJECT PROPERTY
 - O.R.B. 1750, PG. 809, TRACT 10: COVERS ENTIRE SUBJECT PROPERTY
 - O.R.B. 1866, PG. 438: DOES NOT PERTAIN TO THE SUBJECT PROPERTY
 - O.R.B. 1993, PG. 44: DOES NOT PERTAIN TO THE SUBJECT PROPERTY
 - O.R.B. 1866, PG. 1416: DOES NOT PERTAIN TO THE SUBJECT PROPERTY
 - O.R.B. 1993, PG. 22: DOES NOT PERTAIN TO THE SUBJECT PROPERTY
 - O.R.B. 2130, PG. 727, PARCEL 2: COVERS ENTIRE SUBJECT PROPERTY
 - O.R.B. 2214, PG. 289: NOT A SURVEY MATTER
 - O.R.B. 2272, PG. 1300, PARCEL 2: COVERS ENTIRE SUBJECT PROPERTY
 - O.R.B. 2272, PG. 1445: DOES NOT PERTAIN TO THE SUBJECT PROPERTY
 - O.R.B. 2518, PG. 1103: DOES NOT PERTAIN TO THE SUBJECT PROPERTY
 - O.R.B. 2607, PG. 1075: DOES NOT PERTAIN TO THE SUBJECT PROPERTY
 - O.R.B. 2680, PG. 837: DOES NOT PERTAIN TO THE SUBJECT PROPERTY
 - O.R.B. 381, PG. 37: DOES NOT PERTAIN TO THE SUBJECT PROPERTY
 - O.R.B. 520, PG. 1169: DOES NOT PERTAIN TO THE SUBJECT PROPERTY
 - O.R.B. 739, PG. 1275: DOES NOT PERTAIN TO THE SUBJECT PROPERTY
 - O.R.B. 675, PG. 391: DOES NOT PERTAIN TO THE SUBJECT PROPERTY
- 2.) THIS IS NOT A BOUNDARY SURVEY.
- 3.) BEARINGS SHOWN HEREON WERE ASSUMED ON THE WESTERLY RIGHT OF WAY LINE OF CHESTER ROAD, BEING N 08'41'14" E.
- 4.) SOURCES OF INFORMATION:
 - * DEEDS OF RECORD
 - * FLORIDA DEPARTMENT OF TRANSPORTATION RIGHT OF WAY MAP OF STATE ROAD NO. 200 (A1A), SECTION 74040-2504
 - * BOUNDARY SURVEY BY THIS FIRM, W.O. NO.: D-16-140, DATED 08/11/2016

	ACRE	AGE TABLE		
	CONSERVATI	ON EASEMENT 2B		
WETLAND PRESERVATION	WETLAND ENHANCEMENT / RESTORATION	UPLAND BUFFER (NO CREDIT)	UPLAND RESTORATION	TOTAL ACRES
19.51 ACRES	14.71 ACRES	1.28 ACRES	2.12 ACRES	37.62 ACRES

CERTIFIED TO:

WILDLIGHT LLC



SEE SHEET 9 FOR GENERAL NOTES AND SHEETS 7 & 8 FOR DESCRIPTION THIS MAP IS NOT COMPLETE WITHOUT SHEETS 1 THRU 9

BRADLEY LANDSURVEYORS OLDWORLD KNOWLEDGE... NEW AGE TECHNOLOGY

SHEET 9 OF 9

L. D. BRADLEY LAND SURVEYORS 510 SOUTH 5TH STREET MACCLENNY, FLORIDA 32063

PHONE (904) 786-6400


FAX (904) 786-1479

LICENSED BUSINESS No. 6888


W.O. NO.: 24-210-CE-2B	DATE: 03/18/2024	DRAFTED BY: DHB
CHECKED BY: RJJ	CAD FILE: 24210 CE 2B.DWG	FB N/A PG

OF BEING A PORTION OF

THE JOHN W. LOWE (MILL GRANT), SECTION 44, TOWNSHIP 3 NORTH, RANGE 28 EAST NASSAU COUNTY, FLORIDA

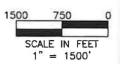



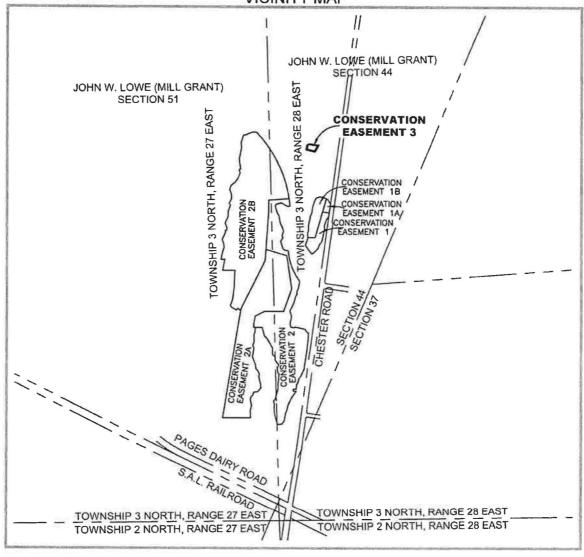

CERTIFIED TO:

WILDLIGHT LLC

REVISED: 05/02/2024 TO CHANGE CERTIFIED TO:

REVISED: 09/12/2024 TO SHOW TITLE SEARCH REPORT

REVISED: 10/17/2024 TO SHOW O.R.B. 675, PG 391 OF TITLE SEARCH REPORT AND ARNOLD J. JOHNS SIGNATURE BLOCK

Meets SJRWMD **Closure Standards** CSH DATE: 01/22/2025

ARNOLD J. JOHNS, DATED 10/17/2024 FLORIDA REGISTERED LAND SURVEYOR NO. 4422 NOT VALID WITHOUT THE SIGNATURE AND THE ORIGINAL RAISED SEAL OF A FLORIDA LICENSED SURVEYOR AND MAPPER

SEE SHEET 5 FOR GENERAL NOTES AND SHEET 4 FOR DESCRIPTION THIS MAP IS NOT COMPLETE WITHOUT SHEETS 1 THRU 5

DLEY

OLD WORLD KNOWLEDGE... NEW AGE TECHNOLOGY

ANDSTRVEYORS

L. D. BRADLEY LAND SURVEYORS 510 SOUTH 5TH STREET MACCLENNY, FLORIDA 32063

PHONE (904) 786-6400

FAX (904) 786-1479

LICENSED BUSINESS No. 6888


W.O. NO .: 24-210-CE-3 DATE: 03/18/2024 DRAFTED BY: DHB CHECKED BY: RJJ CAD FILE: 24210 CE 3 REVISED.DWG FB N/A PG

SHEET 1 OF 5

BEING A PORTION OF

THE JOHN W. LOWE (MILL GRANT), SECTION 44, TOWNSHIP 3 NORTH, RANGE 28 EAST NASSAU COUNTY, FLORIDA

	ACRE	EAGE TABLE		
	CONSERVAT	TION EASEMENT 3		
WETLAND PRESERVATION	WETLAND ENHANCEMENT / RESTORATION	UPLAND BUFFER (NO CREDIT)	UPLAND RESTORATION	TOTAL ACRES
0.07 ACRES	0.00 ACRES	0.14 ACRES	0.13 ACRES	0.34 ACRES

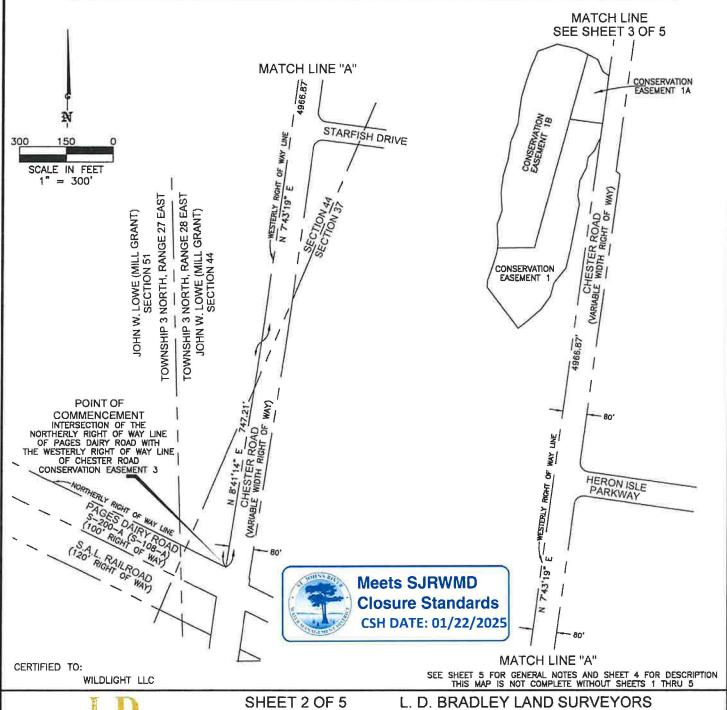

BRADLEY

OLDWORLD KNOWLEDGE... NEW AGETSCHNOLOGY


L. D. BRADLEY LAND SURVEYORS 510 SOUTH 5TH STREET MACCLENNY, FLORIDA 32063

PHONE (904) 786-6400

FAX (904) 786-1479

LICENSED BUSINESS No. 6888

W.O. NO.: 24-210-CE-3 DATE: 03/18/2024 DRAFTED BY: DHB
CHECKED BY: RJJ CAD FILE: 24210 CE 3 REVISED.DWG FB N/A PG

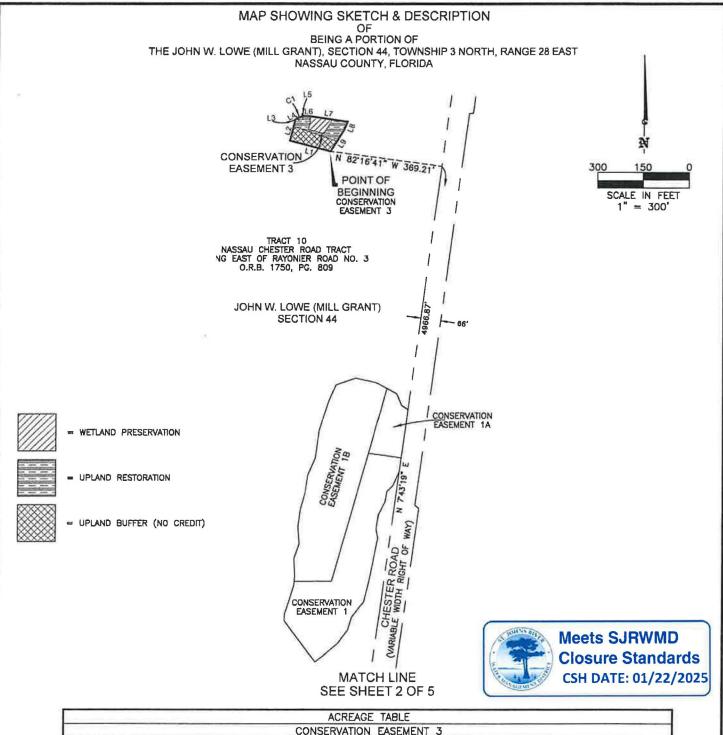

	ACRE	AGE TABLE		
	CONSERVAT	TON EASEMENT 3		
WETLAND PRESERVATION	WETLAND ENHANCEMENT / RESTORATION	UPLAND BUFFER (NO CREDIT)	UPLAND RESTORATION	TOTAL ACRES
0.07 ACRES	0.00 ACRES	0.14 ACRES	0.13 ACRES	0.34 ACRES

CERTIFIED TO:

WILDLIGHT LLC

SEE SHEET 5 FOR GENERAL NOTES AND SHEET 4 FOR DESCRIPTION THIS MAP IS NOT COMPLETE WITHOUT SHEETS 1 THRU 5



SHEET 3 OF 5

L. D. BRADLEY LAND SURVEYORS 510 SOUTH 5TH STREET MACCLENNY, FLORIDA 32063

PHONE (904) 786-6400

FAX (904) 786-1479

LICENSED BUSINESS No. 6888

W.O. NO.: 24-210-CE-3 DATE: 03/18/2024 DRAFTED BY: DHB
CHECKED BY: RJJ CAD FILE: 24210 CE 3 REVISED.DWG FB N/A PG

BEING A PORTION OF

THE JOHN W. LOWE (MILL GRANT), SECTION 44, TOWNSHIP 3 NORTH, RANGE 28 EAST NASSAU COUNTY, FLORIDA

A parcel of land, being a portion of the John W. Lowe Mill Grant, Section 44, Township 3 North, Range 28 East, Nassau County, Florida, and being more particularly described as follows:

Commence at the Intersection of the Northerly Right of Way line of Pages Dairy Road (100 foot Right of Way) with the Westerly Right of Way line of Chester Road (Variable Width Right of Way); thence on said Westerly Right of way line for the next 2 courses, N 08°41′14″ E, a distance of 747.21 feet; thence N 07°43′19″ E, a distance of 4966.87 feet; thence departing said Westerly Right of way line, N 82°16′41″ W, a distance of 369.21 feet to the Point of Beginning; thence N 75°19′18″ W, a distance of 136.87 feet; thence N 13°37′23″ E, a distance of 66.15 feet; thence N 05°27′28″ W, a distance of 3.15 feet; thence N 56°47′36″ E, a distance of 10.13 feet to the beginning of a curve, concave Southeast, having a radius of 48.00 feet and a central angle of 20°45′58″; thence on the arc of said curve, a distance of 17.40 feet said arc being subtended by a chord which bears N 67°10′35″ E, a distance of 17.30 feet to the curves end; thence N 77°33′34″ E, a distance of 4.33 feet; thence S 89°58′51″ E, a distance of 14.45 feet; thence S 81°40′28″ E, a distance of 130.54 feet; thence S 22°04′22″ W, a distance of 27.93 feet; thence S 32°20′30″ W, a distance of 83.45 feet to the Point of Beginning.

	LINE TABLE	
LINE #	BEARING	LENGTH
L1	N 75'19'18" W	136.87
12	N 13'37'23" E	66.15
L3	N 5'27'28" W	3.15'
L4	N 56'47'36" E	10.13
L5	N 77'33'34" E	4.33
L6	S 89"58"51" E	14.45
L7	S 81'40'28" E	130.54
L8	S 22'04'22" W	27.93'
L9	S 32'20'30" W	83.45



CURVE TABLE						
CURVE	DELTA	RADIUS	LENGTH	TANGENT	CHORD BEARING	CHORD DISTANCE
C1	20"45"58"	48.00'	17.40'	8.79'	N 67"10"35" E	17.30'

ACREAGE TABLE						
	CONSERVATION EASEMENT 3					
WETLAND PRESERVATION	WETLAND ENHANCEMENT / RESTORATION	UPLAND BUFFER (NO CREDIT)	UPLAND RESTORATION	TOTAL ACRES		
0.07 ACRES	0.00 ACRES	0.14 ACRES	0.13 ACRES	0.34 ACRES		

CERTIFIED TO:

WILDLIGHT LLC

SEE SHEET 5 FOR GENERAL NOTES AND SHEET 4 FOR DESCRIPTION THIS MAP IS NOT COMPLETE WITHOUT SHEETS 1 THRU 5

BRADLEY

LANDSURVEYORS

OLDWORLD KNOWLEDGE... NEW AGIB TECHNOLOGY

SHEET 4 OF 5

L. D. BRADLEY LAND SURVEYORS 510 SOUTH 5TH STREET MACCLENNY, FLORIDA 32063

PHONE (904) 786-6400

FAX (904) 786-1479

LICENSED BUSINESS No. 6888

OF

BEING A PORTION OF THE JOHN W. LOWE (MILL GRANT), SECTION 44, TOWNSHIP 3 NORTH, RANGE 28 EAST NASSAU COUNTY, FLORIDA

SURVEYORS NOTES:

- 1.) I HAVE REVIEWED THE FIRST AMERICAN TITLE INSURANCE COMPANY, TITLE SEARCH REPORT, FILE NO. 110313266, SEARCHED FROM: JUNE 9, 1972 THROUGH: AUGUST 6, 2024 8:00 A.M., AND ALL EASEMENTS, RESTRICTIONS, AND OTHER MATTERS AFFECTING THE LANDS DESCRIBED HEREIN.
 - O.R.B. 1486, PG. 1820: DOES NOT PERTAIN TO THE SUBJECT PROPERTY
 - O.R.B. 1750. PG. 809. TRACT 10: COVERS ENTIRE SUBJECT PROPERTY
 - O.R.B. 1866, PG. 438: DOES NOT PERTAIN TO THE SUBJECT PROPERTY
 - O.R.B. 1993, PG. 44: DOES NOT PERTAIN TO THE SUBJECT PROPERTY
 - O.R.B. 1866, PG. 1416: DOES NOT PERTAIN TO THE SUBJECT PROPERTY
 - O.R.B. 1993, PG. 22: DOES NOT PERTAIN TO THE SUBJECT PROPERTY
 - O.R.B. 2130, PG. 727, PARCEL 2: COVERS ENTIRE SUBJECT PROPERTY
 - O.R.B. 2214, PG. 289: NOT A SURVEY MATTER
 - O.R.B. 2272, PG. 1300, PARCEL 2: COVERS ENTIRE SUBJECT PROPERTY
 - O.R.B. 2272, PG. 1445: DOES NOT PERTAIN TO THE SUBJECT PROPERTY
 - O.R.B. 2518, PG. 1103: DOES NOT PERTAIN TO THE SUBJECT PROPERTY
 - O.R.B. 2607, PG. 1075: DOES NOT PERTAIN TO THE SUBJECT PROPERTY
 - O.R.B. 2680, PG. 837: DOES NOT PERTAIN TO THE SUBJECT PROPERTY
 - O.R.B. 381, PG. 37: DOES NOT PERTAIN TO THE SUBJECT PROPERTY
 - O.R.B. 520, PG. 1169: DOES NOT PERTAIN TO THE SUBJECT PROPERTY
 - O.R.B. 739, PG. 1275: DOES NOT PERTAIN TO THE SUBJECT PROPERTY
 - O.R.B. 675, PG. 391: DOES NOT PERTAIN TO THE SUBJECT PROPERTY
- 2.) THIS IS NOT A BOUNDARY SURVEY.
- 3.) BEARINGS SHOWN HEREON WERE ASSUMED ON THE WESTERLY RIGHT OF WAY LINE OF CHESTER ROAD, BEING N 8'41'14" E.
- 4.) SOURCES OF INFORMATION:
 - * DEEDS OF RECORD
 - * FLORIDA DEPARTMENT OF TRANSPORTATION RIGHT OF WAY MAP OF STATE ROAD NO. 200 (A1A), SECTION 74040-2504
 - * BOUNDARY SURVEY BY THIS FIRM, W.O. NO.: D-16-140, DATED 08/11/2016

TOTAL STATE OF THE	Meets SJRWMD Closure Standards
To to to the second	CSH DATE: 01/22/2025

ACREAGE TABLE				
	CONSERVAT	TION EASEMENT 3		
WETLAND PRESERVATION	WETLAND ENHANCEMENT / RESTORATION	UPLAND BUFFER (NO CREDIT)	UPLAND RESTORATION	TOTAL ACRES
0.07 ACRES	0.00 ACRES	0.14 ACRES	0.13 ACRES	0.34 ACRES

CERTIFIED TO:

WILDLIGHT LLC

SEE SHEET 5 FOR GENERAL NOTES AND SHEET 4 FOR DESCRIPTION THIS MAP IS NOT COMPLETE WITHOUT SHEETS 1 THRU 5



SHEET 5 OF 5

L. D. BRADLEY LAND SURVEYORS 510 SOUTH 5TH STREET MACCLENNY, FLORIDA 32063

PHONE (904) 786-6400


FAX (904) 786-1479

LICENSED BUSINESS No. 6888


W.O. NO.: 24-210-CE-3	DATE: 03/18/2024	DRAFTED BY: DHB
CHECKED BAY BIT	CAD FILE: 24210 CF 3 REVISED DWG	FR N/A PC

OF BEING A PORTION OF

THE JOHN W. LOWE (MILL GRANT), SECTION 51, TOWNSHIP 3 NORTH, RANGE 27 EAST NASSAU COUNTY, FLORIDA

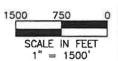



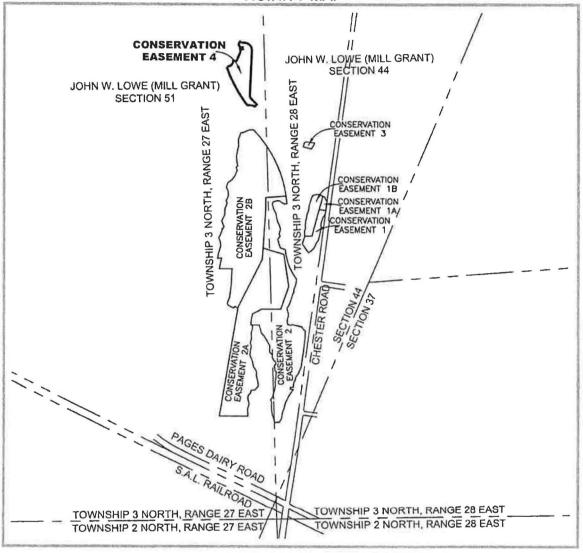

CERTIFIED TO:

N

WILDLIGHT LLC

REVISED: 05/02/2024 TO CHANGE CERTIFIED TO:

REVISED: 09/12/2024 TO SHOW TITLE SEARCH REPORT

REVISED: 10/17/2024 TO SHOW O.R.B. 675, PG 391 OF TITLE SEARCH REPORT AND ARNOLD J. JOHNS SIGNATURE BLOCK

ARNOLD J. JOHNS. DATED 10/17/2024
FLORIDA REGISTERED LAND SURVEYOR NO. 4422
NOT VALID WITHOUT THE SIGNATURE AND THE ORIGINAL RAISED
SEAL OF A FLORIDA LICENSED SURVEYOR AND MAPPER

RADLEY

ANDSURVEYORS

OLD WORLD KNOWLEDGE, .. NEW AGE TECHNOLOGY

SEE SHEET 8 FOR GENERAL NOTES AND SHEETS 6 & 7 FOR DESCRIPTION THIS MAP IS NOT COMPLETE WITHOUT SHEETS 1 THRU 8

SHEET 1 OF 8

L. D. BRADLEY LAND SURVEYORS 510 SOUTH 5TH STREET MACCLENNY, FLORIDA 32063

PHONE (904) 786-6400

FAX (904) 786-1479


Meets SJRWMD Closure Standards CSH DATE: 01/22/2025

LICENSED BUSINESS No. 6888

W.O. NO.: 24-210-CE-4 DATE: 03/18/2024 DRAFTED BY: DHB
CHECKED BY: RJJ CAD FILE: 24210 CE 4 REVISED.DWG FB N/A PG

BEING A PORTION OF THE JOHN W. LOWE (MILL GRANT), SECTION 51, TOWNSHIP 3 NORTH, RANGE 27 EAST NASSAU COUNTY, FLORIDA

	ACRE	EAGE TABLE		
	CONSERVAT	TION EASEMENT 4		
WETLAND PRESERVATION	WETLAND ENHANCEMENT / RESTORATION	UPLAND BUFFER (NO CREDIT)	UPLAND RESTORATION	TOTAL ACRES
3.82 ACRES	0.00 ACRES	0.26 ACRES	1.45 ACRES	5.53 ACRES

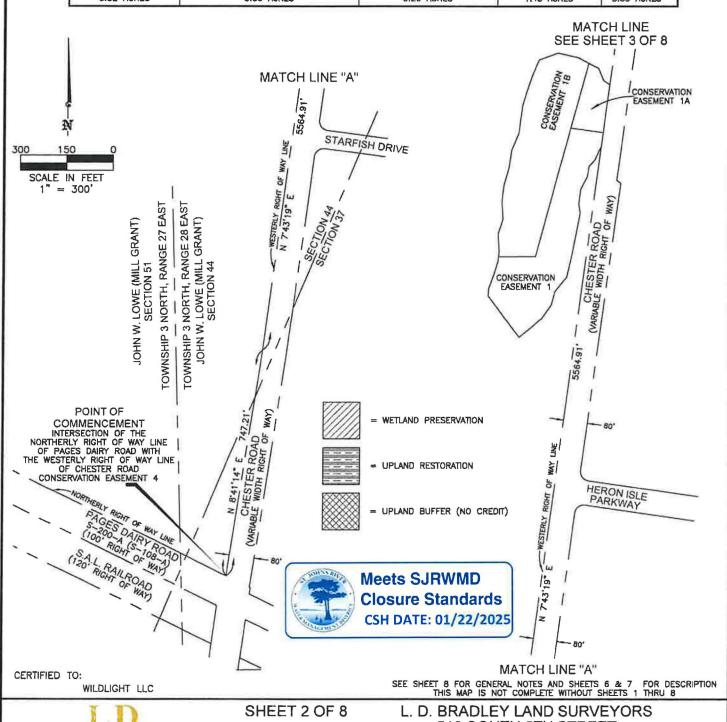

BRADLEY ANDSURVEYORS OLDWORLD KNOWLEDGE... NEW AGE TECHNOLOGY

510 SOUTH 5TH STREET MACCLENNY, FLORIDA 32063


PHONE (904) 786-6400

FAX (904) 786-1479


LICENSED BUSINESS No. 6888

W.O. NO.: 24-210-CE-4 DATE: 03/18/2024 CHECKED BY: RJJ CAD FILE: 24210 CE 4 REVISED.DWG

DRAFTED BY: DHB FB N/A PG

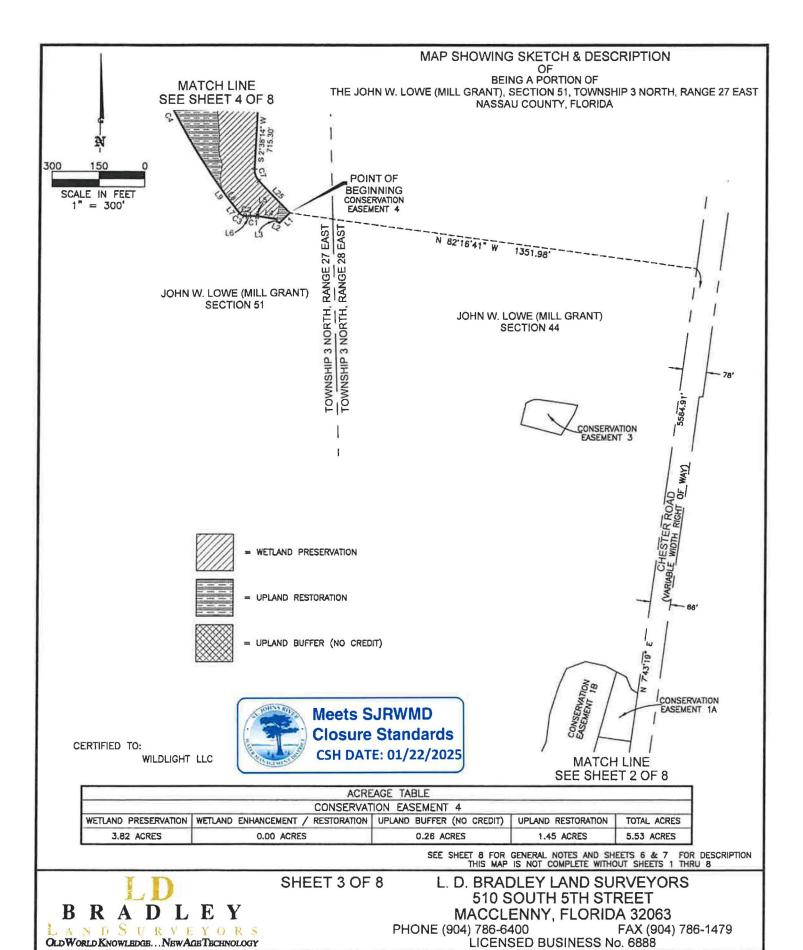

W.O. NO.: 24-210-CE-4 DATE: 03/18/2024 DRAFTED BY: DHB
CHECKED BY: RJJ CAD FILE: 24210 CE 4 REVISED.DWG FB N/A PG

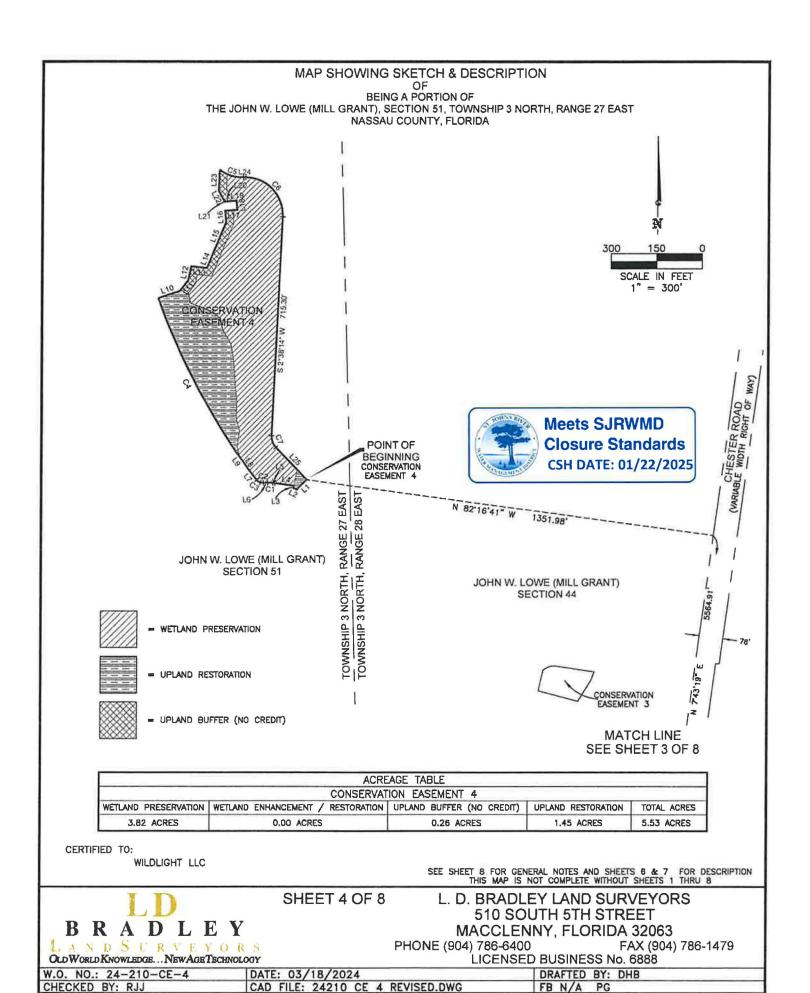

OF DODTION OF

BEING A PORTION OF

THE JOHN W. LOWE (MILL GRANT), SECTION 51, TOWNSHIP 3 NORTH, RANGE 27 EAST NASSAU COUNTY, FLORIDA

	LINE TABLE	,
UNE #	BEARING	LENGTH
L1	S 46'03'41" W	45.75'
L2	N 64*29'37" W	11.09'
L3	N 11"47"02" E	7.43
L4	N 81"51"01" W	61.39
L5	N 84'43'21" W	6.91'
L6	S 87"00'32" W	13.88
L7	N 37'41'33" W	45.37
L8	N 36'34'26" W	33.74
L9	N 35'52'50" W	15.32'
L10	N 70"54"29" E	73.20'
L11	N 37"08'37" E	42.87'
L12	N 12'05'30" E	46.63
L13	S 84'11'34" E	51.87
L14	N 22'22'42" E	52.00
L15	N 23"07'02" E	109.55
L16	N 5'07'21" W	38.57
L17	N 85'17'29" E	41.10
L18	N 4'42'31" W	30.00'
L19	S 85'17'30" W	16.10
L20	S 85'20'39" W	25.00'
L21	N 4"42'35" W	1.20
L22	N 28'41'08" W	39.04
L23	N 1"48'00" E	69.24
L24	S 88'57'43" E	8.73'
L25	S 43'45'53" E	145.97'

			CURVE	TABLE		
CURVE	DELTA	RADIUS	LENGTH	TANGENT	CHORD BEARING	CHORD DISTANCE
C1	5'17'26"	200.00'	18.47'	9.24'	N 88'21'25" W	18.46*
C2	19'57'38"	28.33'	9.87'	4.98'	N 83'39'19" W	9.82'
C3	33'59'47"	25.00'	14.83'	7.64'	N 55'19'55" W	14.62'
C4	16'34'20"	2026.50'	586.14'	295.13'	N 27"22'41" W	584.10'
C5	41"35"09"	116.93'	84.87'	44.40'	S 72'25'16" E	83.02'
Ç6	91'35'57"	124.00'	198.24'	127.51'	S 43'09'45" E	177.79'
C7	46'24'07"	52.00'	42.11'	22.29'	S 20'33'50" E	40.97'



	ACRE	EAGE TABLE		
A	CONSERVAT	TION EASEMENT 4		
WETLAND PRESERVATION	WETLAND ENHANCEMENT / RESTORATION	UPLAND BUFFER (NO CREDIT)	UPLAND RESTORATION	TOTAL ACRES
3.82 ACRES	0.00 ACRES	0.26 ACRES	1.45 ACRES	5.53 ACRES

CERTIFIED TO:

WILDLIGHT LLC

SEE SHEET 8 FOR GENERAL NOTES AND SHEETS 6 & 7 FOR DESCRIPTION THIS MAP IS NOT COMPLETE WITHOUT SHEETS 1 THRU 8



SHEET 5 OF 8

L. D. BRADLEY LAND SURVEYORS 510 SOUTH 5TH STREET MACCLENNY, FLORIDA 32063

PHONE (904) 786-6400

FAX (904) 786-1479

LICENSED BUSINESS No. 6888

W.O. NO.: 24-210-CE-4	DATE: 03/18/2024	DRAFTED BY: DHB	
CHECKED BY: RJJ	CAD FILE: 24210 CE 4 REVISED.DWG	FB N/A PG	

OF BEING A PORTION OF

THE JOHN W. LOWE (MILL GRANT), SECTION 51, TOWNSHIP 3 NORTH, RANGE 27 EAST NASSAU COUNTY, FLORIDA

A parcel of land, being a portion of the John W. Lowe Mill Grant, Section 51, Township 3 North, Range 27 East, Nassau County, Florida, and being more particularly described as follows:

Commence at the Intersection of the Northerly Right of Way line of Pages Dairy Road (100 foot Right of Way) with the Westerly Right of Way line of Chester Road (Variable Width Right of Way); thence on said Westerly Right of way line for the next 2 courses, N 08'41'14" E, a distance of 747.21 feet; thence N 07'43'19" E, a distance of 5564.91 feet; thence departing said Westerly Right of way line, N 82°16'41" W. a distance of 1351.98 feet to the Point of Beginning; thence S 46'03'41" W, a distance of 45.75 feet; thence N 64'29'37" W, a distance of 11.09 feet; thence N 11°47'02" E, a distance of 7.43 feet: thence N 81'51'01" W, a distance of 61.39 feet; thence N 84.43'21" W, a distance of 6.91 feet to the beginning of a curve, concave Southerly, having a radius of 200.00 feet and a central angle of 5'17'26"; thence on the arc of said curve, a distance of 18.47 feet said arc being subtended by a chord which bears N 88'21'25" W, a distance of 18.46 feet to the curves end; thence S 87'00'32" W, a distance of 13.88 feet to the beginning of a curve, concave Northeast, having a radius of 28.33 feet and a central angle of 19'57'38" thence on the arc of said curve, a distance of 9.87 feet said arc being subtended by a chord which bears N 83'39'19" W, a distance of 9.82 feet to the beginning of a curve, concave Northeast, having a radius of 25.00 feet and a central angle of 33'59'47"; thence on the arc of said curve, a distance of 14.83 feet said arc being subtended by a chord which bears N 55'19'55" W, a distance of 14.62 feet to the curves end; thence N 37'41'33" W, a distance of 45.37 feet; thence N 36'34'26" W, a distance of 33.74 feet; thence N 35°52'50" W, a distance of 15.32 feet to the beginning of a curve, concave Northeast, having a radius of 2026.50

Meets SJRWMD
Closure Standards
CSH DATE: 01/22/2025

CONTINUE ON SHEET 7 OF 8

	ACRE	AGE TABLE		
	CONSERVAT	TON EASEMENT 4		
WETLAND PRESERVATION	WETLAND ENHANCEMENT / RESTORATION	UPLAND BUFFER (NO CREDIT)	UPLAND RESTORATION	TOTAL ACRES
3.82 ACRES	0.00 ACRES	0.26 ACRES	1.45 ACRES	5.53 ACRES

CERTIFIED TO:

WILDLIGHT LLC

SEE SHEET 8 FOR GENERAL NOTES AND SHEETS 6 & 7 FOR DESCRIPTION THIS MAP IS NOT COMPLETE WITHOUT SHEETS 1 THRU 8



SHEET 6 OF 8

L. D. BRADLEY LAND SURVEYORS 510 SOUTH 5TH STREET MACCLENNY, FLORIDA 32063

PHONE (904) 786-6400

FAX (904) 786-1479

LICENSED BUSINESS No. 6888

W.O. NO.: 24-210-CE-4 DATE: 03/18/2024 DRAFTED BY: DHB
CHECKED BY: RJJ CAD FILE: 24210 CE 4 REVISED.DWG FB N/A PG

OF BEING A PORTION OF

THE JOHN W. LOWE (MILL GRANT), SECTION 51, TOWNSHIP 3 NORTH, RANGE 27 EAST NASSAU COUNTY, FLORIDA

CONTINUE FROM SHEET 6 OF 8

feet and a central angle of 16°34'20"; thence on the arc of said curve, a distance of 586.14 feet said arc being subtended by a chord which bears N 27'22'41" W, a distance of 584.10 feet to the curves end; thence N 70'54'29" E, a distance of 73.20 feet; thence N 37.08'37" E, a distance of 42.87 feet; thence N 12.05'30" E, a distance of 46.63 feet; thence S 84'11'34" E, a distance of 51.87 feet; thence N 22'22'42" E, a distance of 52.00 feet; thence N 23°07'02" E, a distance of 109.55 feet; thence N 05°07'21" W, a distance of 38.57 feet; thence N 85°17′29" E, a distance of 41.10 feet; thence N 04°42'31" W, a distance of 30.00 feet; thence S 85°17'30" W, a distance of 16.10 feet; thence S 85°20'39" W, a distance of 25.00 feet; thence N 04'42'35" W, a distance of 1.20 feet; thence N 28'41'08" W, a distance of 39.04 feet; thence N 01°48'00" E, a distance of 69.24 feet to the beginning of a curve, concave Northeast, having a radius of 116.93 feet and a central angle of 41'35'09"; thence on the arc of said curve, a distance of 84.87 feet said arc being subtended by a chord which bears S 72°25'16" E, a distance of 83.02 feet to the curves end; thence S 88.57'43" E, a distance of 8.73 feet to the beginning of a curve, concave Southwest, having a radius of 124.00 feet and a central angle of 91°35'57"; thence on the arc of said curve, a distance of 198.24 feet said arc being subtended by a chord which bears S 43'09'45" E, a distance of 177.79 feet to the curves end; thence S 02'38'14" W, a distance of 715.30 feet to the beginning of a curve, concave Northeast, having a radius of 52.00 feet and a central angle of 46°24'07"; thence on the arc of said curve, a distance of 42.11 feet said arc being subtended by a chord which bears S 20.33.50" E, a distance of 40.97 feet to the curves end; thence S 43'45'53" E, a distance of 145.97 feet to the Point of Beginning.

	ACRE	EAGE TABLE		
	CONSERVAT	TON EASEMENT 4		
WETLAND PRESERVATION	WETLAND ENHANCEMENT / RESTORATION	UPLAND BUFFER (NO CREDIT)	UPLAND RESTORATION	TOTAL ACRES
3.82 ACRES	0.00 ACRES	0.26 ACRES	1.45 ACRES	5.53 ACRES

CERTIFIED TO:

WILDLIGHT LLC

SEE SHEET 8 FOR GENERAL NOTES AND SHEETS 6 & 7 FOR DESCRIPTION THIS MAP IS NOT COMPLETE WITHOUT SHEETS 1 THRU 8

BRADLEY AND SURVEYORE OLDWORLD KNOWLEDGE... NEW AGE TECHNOLOGY SHEET 7 OF 8

L. D. BRADLEY LAND SURVEYORS 510 SOUTH 5TH STREET MACCLENNY, FLORIDA 32063

PHONE (904) 786-6400

FAX (904) 786-1479

Meets SJRWMD Closure Standards CSH DATE: 01/22/2025

LICENSED BUSINESS No. 6888 DRAFTED BY: DHB

CHECKED BY: RJJ CAD FILE: 24210 CE 4 REVISED.DWG

FB N/A PG

W.O. NO.: 24-210-CE-4 DATE: 03/18/2024

OF IC A BOB

BEING A PORTION OF THE JOHN W. LOWE (MILL GRANT), SECTION 51, TOWNSHIP 3 NORTH, RANGE 27 EAST NASSAU COUNTY, FLORIDA

SURVEYORS NOTES:

1.) I HAVE REVIEWED THE FIRST AMERICAN TITLE INSURANCE COMPANY, TITLE SEARCH REPORT, FILE NO. 110313266, SEARCHED FROM: JUNE 9, 1972 THROUGH: AUGUST 6, 2024 8:00 A.M., AND ALL EASEMENTS, RESTRICTIONS, AND OTHER MATTERS AFFECTING THE LANDS DESCRIBED HEREIN.

O.R.B. 1486, PG. 1820: DOES NOT PERTAIN TO THE SUBJECT PROPERTY

O.R.B. 1750, PG. 809, TRACT 10: COVERS ENTIRE SUBJECT PROPERTY

O.R.B. 1866, PG. 438: DOES NOT PERTAIN TO THE SUBJECT PROPERTY

O.R.B. 1993, PG. 44: DOES NOT PERTAIN TO THE SUBJECT PROPERTY

O.R.B. 1866, PG. 1416: DOES NOT PERTAIN TO THE SUBJECT PROPERTY

O.R.B. 1993, PG. 22: DOES NOT PERTAIN TO THE SUBJECT PROPERTY

O.R.B. 2130, PG. 727, PARCEL 2: COVERS ENTIRE SUBJECT PROPERTY

O.R.B. 2214, PG. 289: NOT A SURVEY MATTER

O.R.B. 2272, PG. 1300, PARCEL 2: COVERS ENTIRE SUBJECT PROPERTY

O.R.B. 2272, PG. 1445: DOES NOT PERTAIN TO THE SUBJECT PROPERTY

O.R.B. 2518, PG. 1103: DOES NOT PERTAIN TO THE SUBJECT PROPERTY

O.R.B. 2607, PG. 1075: DOES NOT PERTAIN TO THE SUBJECT PROPERTY

O.R.B. 2680, PG. 837: DOES NOT PERTAIN TO THE SUBJECT PROPERTY

O.R.B. 381, PG. 37: DOES NOT PERTAIN TO THE SUBJECT PROPERTY

O.R.B. 520, PG. 1169: DOES NOT PERTAIN TO THE SUBJECT PROPERTY

O.R.B. 739, PG. 1275: DOES NOT PERTAIN TO THE SUBJECT PROPERTY

O.R.B. 675, PG. 391: DOES NOT PERTAIN TO THE SUBJECT PROPERTY



- 2.) THIS IS NOT A BOUNDARY SURVEY.
- 3.) BEARINGS SHOWN HEREON WERE ASSUMED ON THE WESTERLY RIGHT OF WAY LINE OF CHESTER ROAD, BEING N 08'41'14" E.
- 4.) SOURCES OF INFORMATION:
 - * DEEDS OF RECORD
 - * FLORIDA DEPARTMENT OF TRANSPORTATION RIGHT OF WAY MAP OF STATE ROAD NO. 200 (A1A), SECTION 74040-2504
 - * BOUNDARY SURVEY BY THIS FIRM, W.O. NO.: D-16-140, DATED 08/11/2016

ACREAGE TABLE					
CONSERVATION EASEMENT 4					
WETLAND PRESERVATION	WETLAND ENHANCEMENT / RESTORATION	UPLAND BUFFER (NO CREDIT)	UPLAND RESTORATION	TOTAL ACRES	
3.82 ACRES	0.00 ACRES	0.26 ACRES	1.45 ACRES	5.53 ACRES	

CERTIFIED TO:

WILDLIGHT LLC

SEE SHEET 8 FOR GENERAL NOTES AND SHEETS 6 & 7 FOR DESCRIPTION THIS MAP IS NOT COMPLETE WITHOUT SHEETS 1 THRU 8



SHEET 8 OF 8

L. D. BRADLEY LAND SURVEYORS 510 SOUTH 5TH STREET MACCLENNY, FLORIDA 32063

PHONE (904) 786-6400


FAX (904) 786-1479

LICENSED BUSINESS No. 6888

W.O. NO.: 24-210-CE-4	DATE: 03/18/2024	DRAFTED BY: DHB
CHECKED BY: RJJ	CAD FILE: 24210 CF 4 REVISED DWG	FB N/A PG

OF BEING A PORTION OF

THE JOHN W. LOWE (MILL GRANT), SECTION 51, TOWNSHIP 3 NORTH, RANGE 27 EAST NASSAU COUNTY, FLORIDA

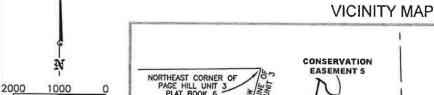

11 11 CONSERVATION EASEMENT 5 NORTHEAST CORNER OF PAGE HILL UNIT 3 PLAT BOOK 6, PAGES 341 & 342 PAGE HILL UNIT 3 PLAT BOOK 6, PAGES 341 & 342 TRACT "A" JOHN W. LOWE (MILL GRANT)
SECTION 44 JOHN W. LOWE (MILL GRANT) RANGE 28 EAST SECTION 51 RANGE 27 EAST CONSERVATION EASEMENT 1B TOWNSHIP 3 NORTH, CONSERVATION A TOWNSHIP 3 NORTH, RANGE 28 EAST TOWNSHIP 3 NORTH, RANGE 27 EAST TOWNSHIP 2 NORTH, RANGE 28 EAST TOWNSHIP 2 NORTH, RANGE 27 EAST

CERTIFIED TO:

SCALE IN FEET 1" = 2000'

WILDLIGHT LLC

REVISED: 05/02/2024 TO CHANGE CERTIFIED TO: REVISED: 09/12/2024 TO SHOW TITLE SEARCH REPORT

REVISED: 10/17/2024 TO SHOW O.R.B. 675, PG 391 OF TITLE SEARCH REPORT AND ARNOLD J. JOHNS SIGNATURE BLOCK

Meets SJRWMD Closure Standards CSH DATE: 01/22/2025

ARNOLD J. JOHNS, DATED 10/17/2024 FLORIDA REGISTERED LAND SURVEYOR NO. 4422 NOT VALID WITHOUT THE SIGNATURE AND THE ORIGINAL RAISED SEAL OF A FLORIDA LICENSED SURVEYOR AND MAPPER

SEE SHEET 6 FOR GENERAL NOTES AND SHEETS 4 & 5 FOR DESCRIPTION THIS MAP IS NOT COMPLETE WITHOUT SHEETS 1 THRU 6

L. D. BRADLEY LAND SURVEYORS 510 SOUTH 5TH STREET




MACCLENNY, FLORIDA 32063 PHONE (904) 786-6400 OLDWORLD KNOWLEDGE... NEW AGE TECHNOLOGY

FAX (904) 786-1479

LICENSED BUSINESS No. 6888

W.O. NO .: 24-210-CE-5 DATE: 03/18/2024 DRAFTED BY: DHB CHECKED BY: RJJ CAD FILE: 24210 CE 5 REVISED.DWG FB N/A PG

SHEET 1 OF 6

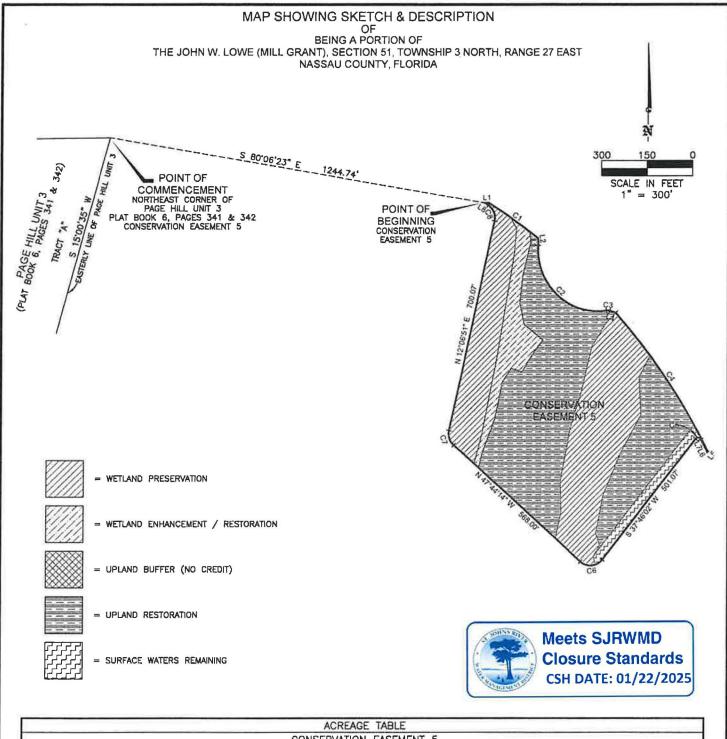

			,	ACREA	GE T	ABLE							
	0		CONSE	RVATIO	N E	SEMEN	T 5						- 1
WETLAND PRESERVATION	WETLAND	ENHANCEMENT/RESTORATION	UPLAND	BUFFER	(NO	CREDIT)	UPLAND	RESTORATION	SURFACE	WATERS	REMAINING	TOTAL	ACRES
4.69 ACRES		0.94 ACRES		0.00 A	CRES		5.8	4 ACRES	(0.39 ACR	ES	11.86	ACRES

CERTIFIED TO:

WILDLIGHT LLC

SEE SHEET 6 FOR GENERAL NOTES AND SHEETS 4 & 5 FOR DESCRIPTION THIS MAP IS NOT COMPLETE WITHOUT SHEETS 1 THRU 6



SHEET 2 OF 6

L. D. BRADLEY LAND SURVEYORS 510 SOUTH 5TH STREET MACCLENNY, FLORIDA 32063

PHONE (904) 786-6400

FAX (904) 786-1479

LICENSED BUSINESS No. 6888

-5 DATE: 03/18/2024 CAD FILE: 24210 CE 5 REVISED.DWG DRAFTED BY: DHB
FB N/A PG

W.O. NO.: 24-210-CE-5 CHECKED BY: RJJ

OF

BEING A PORTION OF THE JOHN W. LOWE (MILL GRANT), SECTION 51, TOWNSHIP 3 NORTH, RANGE 27 EAST NASSAU COUNTY, FLORIDA

	LINE TABLE	
LINE #	BEARING	LENGTH
L1	N 88'05'05" E	13.05
L2	S 8'58'21" E	10.78
L3	S 2'44'57" W	13.33'
L4	S 73"15'56" E	20.33
L5	S 37"24"14" W	2.50'
L6	N 25'33'38" W	13.31
L7	N 27"45'38" W	34.41
L8	N 57'47'29" W	13.45

			CURVE	TABLE		
CURVE	DELTA	RADIUS	LENGTH	TANGENT	CHORD BEARING	CHORD DISTANCE
C1	5'34'49"	2044.00'	199.07'	99.61'	S 54'38'31" E	198.99'
C2	103'09'46"	200.00"	360.11	252.17'	S 46'54'11" E	313.40'
C3	24*50'36"	25.00'	10.84'	5.51'	S 86'03'46" E	10.76'
C4	15'32'16"	2020.00'	547.79'	275.59'	S 33'58'30" E	546.11'
C5	114"28'21"	10.00	19.98'	15.54'	N 84'59'48" W	16.82'
C6	94'29'44"	50.00'	82.46'	54.09'	S 85'00'54" W	73.43'
C7	59'51'06"	50.00'	52.23'	28.78'	N 17'48'42" W	49.89'
СВ	66'01'04"	51.00'	58.76'	33.13'	N 21'35'12" W	55.57'

CERTIFIED TO:

WILDLIGHT LLC

S. WHILE ST.	Meets SJRWMD
· · · · · · · · · · · · · · · · · · ·	Closure Standards
THE WEST AND	CSH DATE: 01/22/2025

	ACREAGE TABLE													
	CONSERVATION EASEMENT 5													
WETLAND	PRESERVATION	WETLAND	ENHANCEMENT/RESTORATION	UPLAND	BUFFER	R (NO	CREDIT)	UPLAND	RESTORATION	SURFACE	WATERS	REMAINING	TOTAL	ACRES
4.69	9 ACRES		0.94 ACRES		0.00 A	CRES		5.84	ACRES	(.39 ACR	ES	11.86	ACRES

SEE SHEET 6 FOR GENERAL NOTES AND SHEETS 4 & 5 FOR DESCRIPTION THIS MAP IS NOT COMPLETE WITHOUT SHEETS 1 THRU 6

BRADLEY LANDSURVEYORS
OLDWORLDKNOWLEDGE...NEWAGETECHNOLOGY SHEET 3 OF 6

L. D. BRADLEY LAND SURVEYORS 510 SOUTH 5TH STREET MACCLENNY, FLORIDA 32063

PHONE (904) 786-6400

FAX (904) 786-1479

LICENSED BUSINESS No. 6888

W.O. NO.: 24-210-CE-5 CHECKED BY: RJJ DATE: 03/18/2024 CAD FILE: 24210 CE 5 REVISED.DWG DRAFTED BY: DHB FB N/A PG

BEING A PORTION OF

THE JOHN W. LOWE (MILL GRANT), SECTION 51, TOWNSHIP 3 NORTH, RANGE 27 EAST NASSAU COUNTY, FLORIDA

A parcel of land, being a portion of the John W. Lowe Mill Grant, Section 51, Township 3 North, Range 27 East, Nassau County, Florida, and being more particularly described as follows:

Commence at the Northeast corner of Page Hill Unit 3 as recorded in Plat Book 6, Pages 341 and 342 of the public records of Nassau County, Florida; thence S 80°06'23" E, a distance of 1244.74 feet to the Point of Beginning: thence N 88'05'05" E, a distance of 13.05 feet to the beginning of a curve, concave Southwest, having a radius of 2044.00 feet and a central angle of 5'34'49"; thence on the arc of said curve, a distance of 199.07 feet said arc being subtended by a chord which bears S 54"38'31" E, a distance of 198.99 feet to the curves end; thence S 08'58'21" E, a distance of 10.78 feet; thence S 02'44'57" W, a distance of 13.33 feet to the beginning of a curve, concave Northeast, having a radius of 200.00 feet and a central angle of 103'09'46"; thence on the arc of said curve, a distance of 360.11 feet said arc being subtended by a chord which bears S 46°54'11" E, a distance of 313.40 feet to a point of reverse curvature of a curve having a radius of 25.00 feet and a central angle of 24°50'36"; thence on the arc of said curve, a distance of 10.84 feet said arc being subtended by a chord which bears S 86.03'46" E, a distance of 10.76 feet to the curves end; thence S 73°15′56" E, a distance of 20.33 feet to the beginning of a curve, concave Southwest, having a radius of 2020.00 feet and a central angle of 15.32,16"; thence on the arc of said curve, a distance of 547.79 feet said arc being subtended by a chord which bears S 33°58'30" E, a distance of 546.11 feet to the curves end; thence S 37°24'14" W, a distance of 2.50 feet; thence N 25°33'38" W, a

CONTINUE ON SHEET 5 OF 6



				-	ACREA	GE T	ABLE							
				CONSE	RVATIO	ON E	ASEMEN	T 5						
WETLAND	PRESERVATION	WETLAND	ENHANCEMENT/RESTORATION	UPLAND	BUFFE	R (NO	CREDIT)	UPLAND	RESTORATION	SURFACE	WATERS	REMAINING	TOTAL	ACRES
4.69	ACRES		0.94 ACRES		0.00	ACRES		5.8	4 ACRES		.39 ACR	ES	11.86	ACRES

CERTIFIED TO:

WILDLIGHT LLC

SEE SHEET 6 FOR GENERAL NOTES AND SHEETS 4 & 5 FOR DESCRIPTION THIS MAP IS NOT COMPLETE WITHOUT SHEETS 1 THRU 6



SHEET 4 OF 6

L. D. BRADLEY LAND SURVEYORS 510 SOUTH 5TH STREET MACCLENNY, FLORIDA 32063

PHONE (904) 786-6400

FAX (904) 786-1479

LICENSED BUSINESS No. 6888

DATE: 03/18/2024

CAD FILE: 24210 CE 5 REVISED.DWG

DRAFTED BY: DHB

FB N/A PG

W.O. NO.: 24-210-CE-5 CHECKED BY: RJJ

OF BEING A PORTION OF

THE JOHN W. LOWE (MILL GRANT), SECTION 51, TOWNSHIP 3 NORTH, RANGE 27 EAST NASSAU COUNTY, FLORIDA

CONTINUE FROM SHEET 4 OF 6

distance of 13.31 feet; thence N 27°45'38" W, a distance of 34.41 feet to the beginning of a curve, concave Southwest, having a radius of 10.00 feet and a central angle of 114°28'21"; thence on the arc of said curve, a distance of 19.98 feet said arc being subtended by a chord which bears N 84°59'48" W, a distance of 16.82 feet to the curves end; thence S 37'46'02" W, a distance of 501.07 feet to the beginning of a curve, concave Northerly, having a radius of 50.00 feet and a central angle of 94°29'44"; thence on the arc of said curve, a distance of 82.46 feet said arc being subtended by a chord which bears S 85'00'54" W, a distance of 73.43 feet to the curves end; thence N 47'44'14" W, a distance of 568.00 feet to the beginning of a curve, concave Northeast, having a radius of 50.00 feet and a central angle of 59'51'06"; thence on the arc of said curve, a distance of 52.23 feet said arc being subtended by a chord which bears N 17'48'42" W. a distance of 49.89 feet to the curves end; thence N 12.06'51" E, a distance of 700.07 feet to the beginning of a curve, concave Southwest, having a radius of 51.00 feet and a central angle of 66°01'04"; thence on the arc of said curve, a distance of 58.76 feet said arc being subtended by a chord which bears N 21°35'12" W. a distance of 55.57 feet to the curves end; thence N 57°47'29" W, a distance of 13.45 feet to the Point of Beginning.



	ACREAGE TABLE														
	CONSERVATION EASEMENT 5														
WETLAND	PRESERVATION	WETLAND	ENHANCEMENT/	RESTORATION	UPLAND	BUFFER	(NO	CREDIT)	UPLAND	RESTORATION	SURFACE	WATERS	REMAINING	TOTAL	ACRES
4.69	9 ACRES		0.94 ACRES			0.00 A	CRES		5.84	ACRES	0	.39 ACR	RES	11.86	ACRES

CERTIFIED TO:

WILDLIGHT LLC

SEE SHEET 6 FOR GENERAL NOTES AND SHEETS 4 & 5 FOR DESCRIPTION THIS MAP IS NOT COMPLETE WITHOUT SHEETS 1 THRU 6



SHEET 5 OF 6

L. D. BRADLEY LAND SURVEYORS 510 SOUTH 5TH STREET MACCLENNY, FLORIDA 32063

PHONE (904) 786-6400

FAX (904) 786-1479

11014L (904) 700-0400

LICENSED BUSINESS No. 6888

W.O. NO.: 24-210-CE-5 | DATE: 03/18/2024

DATE: 03/18/2024 CAD FILE: 24210 CE 5 REVISED.DWG DRAFTED BY: DHB

CHECKED BY: RJJ

VG FB N/A PG

OF

BEING A PORTION OF THE JOHN W. LOWE (MILL GRANT), SECTION 51, TOWNSHIP 3 NORTH, RANGE 27 EAST NASSAU COUNTY, FLORIDA

SURVEYORS NOTES:

- 1.) I HAVE REVIEWED THE FIRST AMERICAN TITLE INSURANCE COMPANY, TITLE SEARCH REPORT, FILE NO. 110313266, SEARCHED FROM: JUNE 9, 1972 THROUGH: AUGUST 6, 2024 8:00 A.M., AND ALL EASEMENTS, RESTRICTIONS, AND OTHER MATTERS AFFECTING THE LANDS DESCRIBED HEREIN.
 - O.R.B. 1486, PG. 1820: DOES NOT PERTAIN TO THE SUBJECT PROPERTY
 - O.R.B. 1750, PG. 809, TRACT 10: COVERS ENTIRE SUBJECT PROPERTY
 - O.R.B. 1866, PG. 438: DOES NOT PERTAIN TO THE SUBJECT PROPERTY
 - O.R.B. 1993, PG. 44: DOES NOT PERTAIN TO THE SUBJECT PROPERTY
 - O.R.B. 1866, PG. 1416: DOES NOT PERTAIN TO THE SUBJECT PROPERTY
 - O.R.B. 1993, PG. 22: DOES NOT PERTAIN TO THE SUBJECT PROPERTY
 - O.R.B. 2130, PG. 727, PARCEL 2: COVERS ENTIRE SUBJECT PROPERTY
 - O.R.B. 2214, PG. 289: NOT A SURVEY MATTER
 - O.R.B. 2272, PG. 1300, PARCEL 2: COVERS ENTIRE SUBJECT PROPERTY
 - O.R.B. 2272, PG. 1445: DOES NOT PERTAIN TO THE SUBJECT PROPERTY
 - O.R.B. 2518, PG. 1103: DOES NOT PERTAIN TO THE SUBJECT PROPERTY
 - O.R.B. 2607, PG. 1075: DOES NOT PERTAIN TO THE SUBJECT PROPERTY
 - O.R.B. 2680, PG. 837: DOES NOT PERTAIN TO THE SUBJECT PROPERTY
 - O.R.B. 381, PG. 37: DOES NOT PERTAIN TO THE SUBJECT PROPERTY
 - O.R.B. 520, PG. 1169: DOES NOT PERTAIN TO THE SUBJECT PROPERTY
 - O.R.B. 739, PG. 1275: DOES NOT PERTAIN TO THE SUBJECT PROPERTY
 - O.R.B. 675, PG. 391: DOES NOT PERTAIN TO THE SUBJECT PROPERTY
- 2.) THIS IS NOT A BOUNDARY SURVEY.
- 3.) BEARINGS SHOWN HEREON WERE ASSUMED ON THE WESTERLY RIGHT OF WAY LINE OF CHESTER ROAD, BEING N 08'41'14" E.
- 4.) SOURCES OF INFORMATION:
 - * DEEDS OF RECORD
 - * FLORIDA DEPARTMENT OF TRANSPORTATION RIGHT OF WAY MAP OF STATE ROAD NO. 200 (A1A), SECTION 74040-2504
 - * BOUNDARY SURVEY BY THIS FIRM, W.O. NO.: D-16-140, DATED 08/11/2016

	ACREAGE TABLE											
	CONSERVATION EASEMENT 5											
WETLAND PRESERVATION	WETLAND ENHANCEMENT/RESTORATION	UPLAND BUFFER (NO CREDIT)	UPLAND RESTORATION	SURFACE WATERS REMAINING	TOTAL ACRES							
4.69 ACRES	0.94 ACRES	0.00 ACRES	5.84 ACRES	0.39 ACRES	11.86 ACRES							



CERTIFIED TO:

WILDLIGHT LLC

SEE SHEET 6 FOR GENERAL NOTES AND SHEETS 4 & 5 FOR DESCRIPTION THIS MAP IS NOT COMPLETE WITHOUT SHEETS 1 THRU 6



SHEET 6 OF 6

L. D. BRADLEY LAND SURVEYORS 510 SOUTH 5TH STREET MACCLENNY, FLORIDA 32063

PHONE (904) 786-6400

FAX (904) 786-1479

LICENSED BUSINESS No. 6888

W.O. NO.: 24-210-CE-5	DATE: 03/18/2024	DRAFTED BY: DHB
CHECKED BY: R.I.I	CAD FILE: 24210 CF 5 REVISED DWG	FR N/A PG

MAP SHOWING SKETCH & DESCRIPTION OF BEING A PORTION OF THE JOHN W. LOWE (MILL GRANT), SECTION 51, TOWNSHIP 3 NORTH, RANGE 27 EAST NASSAU COUNTY, FLORIDA VICINITY MAP CONSERVATION 11 EASEMENT 6 11 NORTHEAST CORNER OF PAGE HILL UNIT 3 PLAT BOOK 6, PAGES 341 & 342 2000 1000 11 SCALE IN FEET 11 1" = 2000'PAGE HILL UNIT 3 PLAT BOOK 6, PAGES 341 & 342 TRACT "A" JOHN W. LOWE (MILL GRANT) SECTION 44 JOHN W. LOWE (MILL GRANT) 28 EAST SECTION 51 EAST RANGE RANGE 27 d CONSERVATION EASEMENT 1B TOWNSHIP 3 NORTH, CONSERVATION EASEMENT 1A ONSERVATION /

CERTIFIED TO:

WILDLIGHT LLC

REVISED: 05/02/2024 TO CHANGE CERTIFIED TO: REVISED: 09/12/2024 TO SHOW TITLE SEARCH REPORT

TOWNSHIP 3 NORTH, RANGE 27 EAST TOWNSHIP 2 NORTH, RANGE 27 EAST

REVISED: 10/17/2024 TO SHOW O.R.B. 675, PG 391 OF TITLE SEARCH REPORT AND ARNOLD J. JOHNS SIGNATURE BLOCK

Meets SJRWMD
Closure Standards
CSH DATE: 01/22/2025

ARNOLD J. JOHNS DATED 10/17/2024

FLORIDA REGISTERED LAND SURVEYOR NO. 4422

NOT VALID WITHOUT THE SIGNATURE AND THE ORIGINAL RAISED SEAL OF A FLORIDA LICENSED SURVEYOR AND MAPPER

DLEY

ANDSCRVEYORS

OLD WORLD KNOWLEDGE... NEW AGE TECHNOLOGY

SEE SHEET 4 FOR GENERAL NOTES AND SHEET 3 FOR DESCRIPTION THIS MAP IS NOT COMPLETE WITHOUT SHEETS 1 THRU 4

SHEET 1 OF 4

L. D. BRADLEY LAND SURVEYORS 510 SOUTH 5TH STREET MACCLENNY, FLORIDA 32063

TOWNSHIP 3 NORTH, RANGE 28 EAST


TOWNSHIP 2 NORTH, RANGE 28 EAST

PHONE (904) 786-6400

FAX (904) 786-1479

LICENSED BUSINESS No. 6888

W.O. NO.: 24-210-CE-6 DATE: 03/18/2024 DRAFTED BY: DHB
CHECKED BY: RJJ CAD FILE: 24210 CE 6 REVISED.DWG FB N/A PG

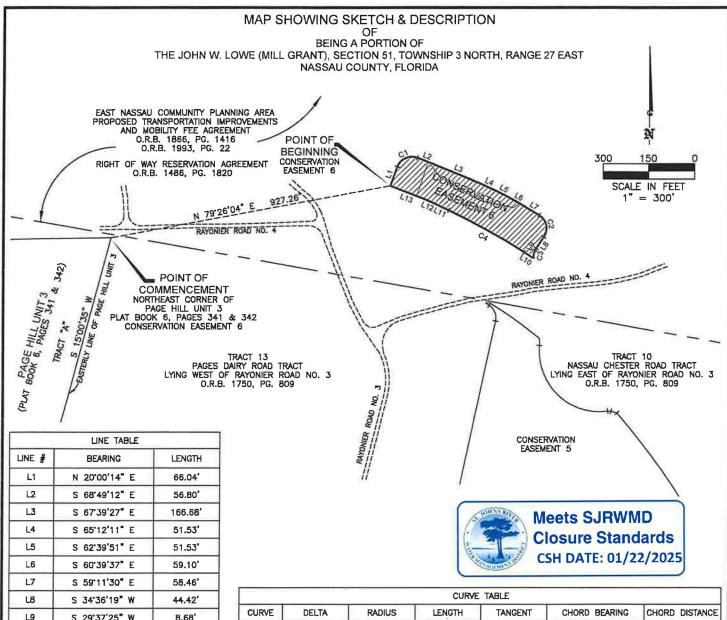

	CURVE TABLE											
CURVE	DELTA	RADIUS	LENGTH	TANGENT	CHORD BEARING	CHORD DISTANCE						
C1	91"10'17"	50.00'	79.56'	51.03'	N 65'35'39" E	71.43'						
C2	93'47'32"	50.00'	81.85'	53.42	S 12'17'44" E	73.01'						
C3	27"48'26"	55.00'	26.69'	13.61'	S 9'14'30" W	26.43'						
C4	7"10"09"	2262.00'	283.04	141.70'	N 60'59'29" W	282.85						

	ACREAGE TABLE														
	CONSERVATION EASEMENT 6														
WETLAND	PRESERVATION	WETLAND	ENHANCEMENT/RESTO	ORATION	UPLAND	BUFFER	(NO	CREDIT)	UPLAND	RESTORATION	SURFACE	WATERS	REMAINING	TOTAL	ACRES
1.4	8 ACRES		0.00 ACRES			0.00 A	CRES		0.00	ACRES	(0.00 ACR	RES	1.48	ACRES

CERTIFIED TO:

110

L11

L13

WILDLIGHT LLC

N 56'49'52" W

N 64'38'46" W

N 67°15'33" W

N 68"19"41" W

37 78

48.43

30.12

129.46

SEE SHEET 4 FOR GENERAL NOTES AND SHEET 3 FOR DESCRIPTION THIS MAP IS NOT COMPLETE WITHOUT SHEETS 1 THRU 4



SHEET 2 OF 4

L. D. BRADLEY LAND SURVEYORS 510 SOUTH 5TH STREET MACCLENNY, FLORIDA 32063

PHONE (904) 786-6400

FAX (904) 786-1479

LICENSED BUSINESS No. 6888

OF BEING A PORTION OF

THE JOHN W. LOWE (MILL GRANT), SECTION 51, TOWNSHIP 3 NORTH, RANGE 27 EAST NASSAU COUNTY, FLORIDA

A parcel of land, being a portion of the John W. Lowe Mill Grant, Section 51, Township 3 North, Range 27 East, Nassau County, Florida, and being more particularly described as follows:

Commence at the Northeast corner of Page Hill Unit 3 as recorded in Plat Book 6, Pages 341 and 342 of the public records of Nassau County, Florida; thence N 79°26'04" E, a distance of 927.26 feet to the Point of Beginning: thence N 20'00'14" E. a distance of 66.04 feet to the beginning of a curve, concave Southeast, having a radius of 50.00 feet and a central angle of 91°10'17"; thence on the arc of said curve, a distance of 79.56 feet said arc being subtended by a chord which bears N 65°35'39" E, a distance of 71.43 feet to the curves end; thence S 68°49'12" E, a distance of 56.80 feet; thence S 67°39'27" E, a distance of 166.68 feet; thence S 65"12'11" E, a distance of 51.53 feet; thence S 62°39'51" E, a distance of 51.53 feet; thence S 60°39'37" E, a distance of 59.10 feet; thence S 59°11'30" E, a distance of 58.46 feet to the beginning of a curve, concave Southwest, having a radius of 50.00 feet and a central angle of 93°47'32"; thence on the arc of said curve, a distance of 81.85 feet said arc being subtended by a chord which bears S 12°17′44" E, a distance of 73.01 feet to the curves end; thence S 34°36'19" W. a distance of 44.42 feet; thence S 29°37'25" W. a distance of 8.68 feet to the beginning of a curve, concave Southeast, having a radius of 55.00 feet and a central angle of 27°48'26"; thence on the arc of said curve, a distance of 26.69 feet said arc being subtended by a chord which bears S 09°14'30" W, a distance of 26.43 feet to the curves end; thence N 56°49'52" W, a distance of 37.78 feet to the beginning of a curve, concave Southwest, having a radius of 2262.00 feet and a central angle of 7°10'09"; thence on the arc of said curve, a distance of 283.04 feet said arc being subtended by a chord which bears N 60°59'29" W, a distance of 282.85 feet to the curves end; thence N 64°38'46" W, a distance of 48.43 feet; thence N 67°15'33" W, a distance of 30.12 feet; thence N 68°19'41" W, a distance of 129.46 feet to the Point of Beginning. Meets SJRWMD

	ACREAGE TABLE											
CONSERVATION EASEMENT 6												
WETLAND PRESERVATION	WETLAND ENHANCEMENT/RESTORATION	UPLAND BUFFER (NO CREDIT)	UPLAND RESTORATION	SURFACE WATERS REMAINING	TOTAL ACRES							
1.48 ACRES	0.00 ACRES	0.00 ACRES	0.00 ACRES	0.00 ACRES	1.48 ACRES							

CERTIFIED TO:

CHECKED BY: RJJ

WILDLIGHT LLC

SEE SHEET 4 FOR GENERAL NOTES AND SHEET 3 FOR DESCRIPTION THIS MAP IS NOT COMPLETE WITHOUT SHEETS 1 THRU 4

BRADLEY LANDSURVEYORS OLDWORLD KNOWLEDGE... NEW AGE TECHNOLOGY SHEET 3 OF 4

L. D. BRADLEY LAND SURVEYORS 510 SOUTH 5TH STREET MACCLENNY, FLORIDA 32063

PHONE (904) 786-6400

FAX (904) 786-1479

Closure Standards CSH DATE: 01/22/2025

LICENSED BUSINESS No. 6888

W.O. NO.: 24-210-CE-6 DATE: 03/18/2024 DRAFTED BY: DHB CAD FILE: 24210 CE 6 REVISED.DWG FB N/A PG

OF

BEING A PORTION OF THE JOHN W. LOWE (MILL GRANT), SECTION 51, TOWNSHIP 3 NORTH, RANGE 27 EAST NASSAU COUNTY, FLORIDA

SURVEYORS NOTES:

- 1.) I HAVE REVIEWED THE FIRST AMERICAN TITLE INSURANCE COMPANY, TITLE SEARCH REPORT, FILE NO. 110313266, SEARCHED FROM: JUNE 9, 1972 THROUGH: AUGUST 6, 2024 8:00 A.M., AND ALL EASEMENTS, RESTRICTIONS, AND OTHER MATTERS AFFECTING THE LANDS DESCRIBED HEREIN.
 - O.R.B. 1486, PG. 1820: SHOWN ON MAP, COVERS ENTIRE SUBJECT PROPERTY
 - O.R.B. 1750, PG. 809, DOES NOT PERTAIN TO THE SUBJECT PROPERTY
 - O.R.B. 1866, PG. 438: DOES NOT PERTAIN TO THE SUBJECT PROPERTY
 - O.R.B. 1993, PG. 44: DOES NOT PERTAIN TO THE SUBJECT PROPERTY
 - O.R.B. 1866, PG. 1416: SHOWN ON MAP, COVERS ENTIRE SUBJECT PROPERTY
 - O.R.B. 1993, PG. 22: SHOWN ON MAP, COVERS ENTIRE SUBJECT PROPERTY
 - O.R.B. 2130, PG. 727, PARCEL 2: COVERS ENTIRE SUBJECT PROPERTY
 - O.R.B. 2214, PG. 289: NOT A SURVEY MATTER
 - O.R.B. 2272, PG. 1300, PARCEL 2: COVERS ENTIRE SUBJECT PROPERTY
 - O.R.B. 2272, PG. 1445: DOES NOT PERTAIN TO THE SUBJECT PROPERTY
 - O.R.B. 2518, PG. 1103: DOES NOT PERTAIN TO THE SUBJECT PROPERTY
 - O.R.B. 2607, PG. 1075: DOES NOT PERTAIN TO THE SUBJECT PROPERTY
 - O.R.B. 2680, PG. 837: DOES NOT PERTAIN TO THE SUBJECT PROPERTY
 - O.R.B. 381, PG. 37: DOES NOT PERTAIN TO THE SUBJECT PROPERTY
 - O.R.B. 520, PG. 1169: DOES NOT PERTAIN TO THE SUBJECT PROPERTY
 - O.R.B. 739, PG. 1275: DOES NOT PERTAIN TO THE SUBJECT PROPERTY
 - O.R.B. 675, PG. 391: DOES NOT PERTAIN TO THE SUBJECT PROPERTY



- 2.) THIS IS NOT A BOUNDARY SURVEY.
- 3.) BEARINGS SHOWN HEREON WERE ASSUMED ON THE WESTERLY RIGHT OF WAY LINE OF CHESTER ROAD, BEING N 08'41'14" E.
- 4.) SOURCES OF INFORMATION:
 - * DEEDS OF RECORD
 - * FLORIDA DEPARTMENT OF TRANSPORTATION RIGHT OF WAY MAP OF STATE ROAD NO. 200 (A1A), SECTION 74040-2504
 - * BOUNDARY SURVEY BY THIS FIRM, W.O. NO.: D-16-140, DATED 08/11/2016

	ACREAGE TABLE														
					CONSE	RVATION	I EAS	SEMEN	T 6						
WETLAND F	PRESERVATION	WETLAND	ENHANCEMENT/I	RESTORATION	UPLAND	BUFFER	(NO	CREDIT)	UPLAND	RESTORATION	SURFACE	WATERS	REMAINING	TOTAL	ACRES
1.48	ACRES		0.00 ACRES			0.00 AC	RES		0.0	ACRES	(0.00 ACR	ES	1.48	ACRES

CERTIFIED TO:

WILDLIGHT LLC

SEE SHEET 4 FOR GENERAL NOTES AND SHEET 3 FOR DESCRIPTION THIS MAP IS NOT COMPLETE WITHOUT SHEETS 1 THRU 4



SHEET 4 OF 4

L. D. BRADLEY LAND SURVEYORS 510 SOUTH 5TH STREET MACCLENNY, FLORIDA 32063


PHONE (904) 786-6400

FAX (904) 786-1479


LICENSED BUSINESS No. 6888

BEING A PORTION OF

THE JOHN W. LOWE (MILL GRANT), SECTION 51, TOWNSHIP 3 NORTH, RANGE 27 EAST NASSAU COUNTY, FLORIDA

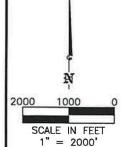

VICINITY MAP

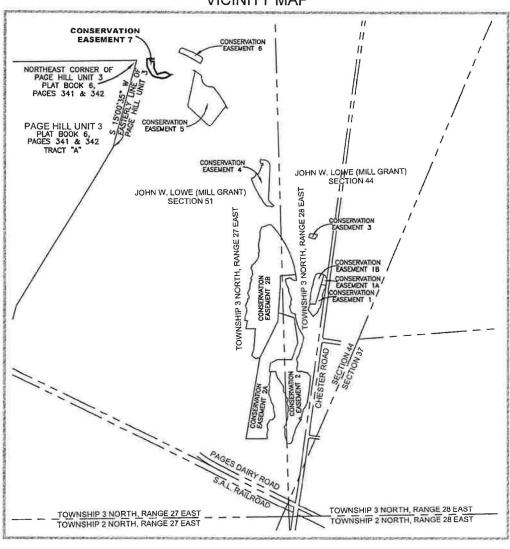

CERTIFIED TO:

WILDLIGHT LLC

REVISED: 05/02/2024 TO CHANGE CERTIFIED TO:

REVISED: 09/12/2024 TO SHOW TITLE SEARCH REPORT

REVISED: 10/17/2024 TO SHOW O.R.B. 675, PG 391 OF TITLE SEARCH REPORT AND ARNOLD J. JOHNS SIGNATURE BLOCK

Meets SJRWMD Closure Standards CSH DATE: 01/22/2025

ARNOLD J. JOHNS, DATED 10/17/2024 FLORIDA REGISTERED LAND SURVEYOR NO. 4422 NOT VALID WITHOUT THE SIGNATURE AND THE ORIGINAL RAISED SEAL OF A FLORIDA LICENSED SURVEYOR AND MAPPER

SEE SHEET 4 FOR GENERAL NOTES AND SHEET 3 FOR DESCRIPTION THIS MAP IS NOT COMPLETE WITHOUT SHEETS 1 THRU 4



L. D. BRADLEY LAND SURVEYORS 510 SOUTH 5TH STREET MACCLENNY, FLORIDA 32063

PHONE (904) 786-6400

FAX (904) 786-1479

LICENSED BUSINESS No. 6888


W.O. NO.: 24-210-CE-7 DRAFTED BY: DHB DATE: 03/18/2024 CHECKED BY: RJJ CAD FILE: 24210 CE 7 REVISED.DWG FB N/A PG

SHEET 1 OF 4

BEING A PORTION OF

THE JOHN W. LOWE (MILL GRANT), SECTION 51, TOWNSHIP 3 NORTH, RANGE 27 EAST



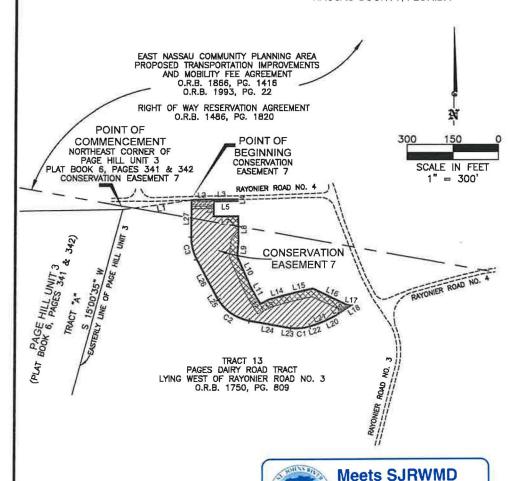

	LINE TABLE	
LINE #	BEARING	LENGTH
L1	N 82"09"40" E	224.87'
12	N 88°22'23" E	46.55'
L3	N 89'45'51" E	103,35'
L4	S 2'29'22" E	4.87'
L5	S 89'26'14" W	77.73'
L6	S 0"15'11" E	49.60'
L7	S 90.00,00, E	79.70'
L8	S 0'44'56" E	84.58'
L9	S 4"42"51" W	46.45'
L10	S 24'06'10" E	106.92
L11	S 28'47'57" E	40.02'
L12	S 32'47'09" E	26.41"
L13	N 62°58'14" E	30.55'
L14	N 74"51"27" E	63.25'
L15	N 76'42'11" E	84.82'
L16	S 64"35"08" E	126.06'
L17	S 84'48'19" E	11.44
L18	S 59'16'56" W	2.16'
L19	S 56'57'08" W	62.21'
L20	S 63"41"28" W	31.13'
L21	S 68'11'01" W	31.13'
L22	S 72°40'35" W	24.95
L23	N 83'03'38" W	8.45'
L24	N 79'54'56" W	129.39'
L25	N 31'45'45" W	9.97'
L26	N 28'03'30" W	141.48'
L27	N 0°17'03" E	121.02"



WETLAND PRESERVATION



UPLAND BUFFER (NO CREDIT)



SURFACE WATERS REMAINING



UPLAND RESTORATION

1	- 6	osure St		L27	N 0°17'03" E
	Star MITTER	SH DATE: 0	1/22/2025)	
			r		

			CURVE	IADLE		
CURVE	DELTA	RADIUS	LENGTH	TANGENT	CHORD BEARING	CHORD DISTANCE
C1	24"15'47"	150.00'	63.52'	32.24	S 84"48"28" W	63.05'
C2	47'59'28"	150.00'	125.64'	66.77'	N 55'45'30" W	122.00'
C3	28'20'33"	150.00'	74.20'	37.88'	N 13'53'14" W	73.45'

	ACREAGE TABLE														
	CONSERVATION EASEMENT 7														
WETLAND	PRESERVATION	WETLAND	ENHANCEMENT/RE	ESTORATION	UPLAND	BUFFER	(NO	CREDIT)	UPLAND	RESTORATION	SURFACE	WATERS	REMAINING	TOTAL	ACRES
1.32	2 ACRES		0.00 ACRES			0.38 A	CRES		163 9	QUARE FEET		0.02 ACR	ES	1.72	ACRES

CERTIFIED TO:

CHECKED BY: RJJ

WILDLIGHT LLC

SEE SHEET 4 FOR GENERAL NOTES AND SHEET 3 FOR DESCRIPTION THIS MAP IS NOT COMPLETE WITHOUT SHEETS 1 THRU 4



SHEET 2 OF 4

L. D. BRADLEY LAND SURVEYORS 510 SOUTH 5TH STREET MACCLENNY, FLORIDA 32063

PHONE (904) 786-6400

FAX (904) 786-1479

LICENSED BUSINESS No. 6888

W.O. NO.: 24-210-CE-7 DATE: 03/18/2024

DRAFTED BY: DHB

CAD FILE: 24210 CE 7 REVISED.DWG

FB N/A PG

OF

BEING A PORTION OF THE JOHN W. LOWE (MILL GRANT), SECTION 51, TOWNSHIP 3 NORTH, RANGE 27 EAST NASSAU COUNTY, FLORIDA

A parcel of land, being a portion of the John W. Lowe Mill Grant, Section 51, Township 3 North, Range 27 East, Nassau County, Florida, and being more particularly described as follows:

Commence at the Northeast corner of Page Hill Unit 3 as recorded in Plat Book 6, Pages 341 and 342 of the public records of Nassau County, Florida; thence N 82°09'40" E, a distance of 224.87 feet to the Point of Beginning; thence N 88°22'23" E, a distance of 46.55 feet; thence N 89'45'51" E, a distance of 103.35 feet; thence S 02°29'22" E, a distance of 4.87 feet; thence S 89°26'14" W, a distance of 77.73 feet; thence S 00°15'11" E, a distance of 49.60 feet; thence S 90°00'00" E, a distance of 79.70 feet; thence S 00°44′56" E, a distance of 84.58 feet; thence S 04°42′51" W, a distance of 46.45 feet; thence S 24°06′10" E, a distance of 106.92 feet: thence S 28'47'57" E, a distance of 40.02 feet: thence S 32'47'09" E, a distance of 26.41 feet; thence N 62"58'14" E, a distance of 30.55 feet; thence N 74°51'27" E, a distance of 63.25 feet; thence N 76°42'11" E, a distance of 84.82 feet; thence S 64°35'08" E, a distance of 126.06 feet; thence S 84°48'19" E, a distance of 11.44 feet; thence S 59'16'56" W, a distance of 2.16 feet; thence S 56°57'08" W, a distance of 62.21 feet; thence S 63°41'28" W, a distance of 31.13 feet; thence S 68°11'01" W, a distance of 31.13 feet; thence S 72°40'35" W, a distance of 24.95 feet to the beginning of a curve, concave Northwest, having a radius of 150.00 feet and a central angle of 24'15'47"; thence on the arc of said curve, a distance of 63.52 feet said arc being subtended by a chord which bears S 84°48'28" W, a distance of 63.05 feet to the curves end; thence N 83°03'38" W, a distance of 8.45 feet; thence N 79°54'56" W, a distance of 129.39 feet to the beginning of a curve, concave Northeast, having a radius of 150.00 feet and a central angle of 47°59'28"; thence on the arc of said curve, a distance of 125.64 feet said arc being subtended by a chord which bears N 55'45'30" W, a distance of 122.00 feet to the curves end; thence N 31'45'45" W, a distance of 9.97 feet; thence N 28'03'30" W, a distance of 141.48 feet to the beginning of a curve, concave Northeast, having a radius of 150.00 feet and a central angle of 28°20'33"; thence on the arc of said curve, a distance of 74.20 feet said arc being subtended by a chord which bears N 13'53'14" W, a distance of 73.45 feet to the curves end; thence N 00°17'03" E, a distance of 121.02 feet to the Point of Beginning.

	ACREAGE TABLE													
	CONSERVATION EASEMENT 7													
WETLAND	PRESERVATION	WETLAND	ENHANCEMENT/RESTORATION	UPLAND	BUFFER	(NO	CREDIT)	UPLAND	RESTORATION	SURFACE	WATERS	REMAINING	TOTAL	ACRES
1.32	ACRES		0.00 ACRES		0.38 AC	CRES		0.0	O ACRES		0.02 ACR	ES	1.72	ACRES

CERTIFIED TO:

WILDLIGHT LLC



SEE SHEET 4 FOR GENERAL NOTES AND SHEET 3 FOR DESCRIPTION THIS MAP IS NOT COMPLETE WITHOUT SHEETS 1 THRU 4

BRADLEY ANDSURVEYORS OLDWORLD KNOWLEDGE... NEW AGE TECHNOLOGY SHEET 3 OF 4

L. D. BRADLEY LAND SURVEYORS 510 SOUTH 5TH STREET MACCLENNY, FLORIDA 32063

PHONE (904) 786-6400

FAX (904) 786-1479

LICENSED BUSINESS No. 6888

DATE: 03/18/2024

CAD FILE: 24210 CE 7 REVISED.DWG

DRAFTED BY: DHB FB N/A PG

W.O. NO.: 24-210-CE-7 CHECKED BY: RJJ

OF

BEING A PORTION OF

THE JOHN W. LOWE (MILL GRANT), SECTION 51, TOWNSHIP 3 NORTH, RANGE 27 EAST NASSAU COUNTY, FLORIDA

SURVEYORS NOTES:

1.) I HAVE REVIEWED THE FIRST AMERICAN TITLE INSURANCE COMPANY, TITLE SEARCH REPORT, FILE NO. 110313266, SEARCHED FROM: JUNE 9, 1972 THROUGH: AUGUST 6, 2024 8:00 A.M., AND ALL EASEMENTS, RESTRICTIONS, AND OTHER MATTERS AFFECTING THE LANDS DESCRIBED HEREIN.

O.R.B. 1486, PG. 1820: SHOWN ON MAP, COVERS NORTHERLY PART OF SUBJECT PROPERTY

O.R.B. 1750, PG. 809, TRACT 13: SHOWN ON MAP, COVERS ENTIRE SUBJECT PROPERTY

O.R.B. 1866, PG. 438: DOES NOT PERTAIN TO THE SUBJECT PROPERTY

O.R.B. 1993, PG. 44: DOES NOT PERTAIN TO THE SUBJECT PROPERTY

O.R.B. 1866, PG. 1416: SHOWN ON MAP, COVERS NORTHERLY PART OF SUBJECT PROPERTY

O.R.B. 1993, PG. 22: SHOWN ON MAP, COVERS NORTHERLY PART OF SUBJECT PROPERTY

O.R.B. 2130, PG. 727, PARCEL 2: COVERS ENTIRE SUBJECT PROPERTY

O.R.B. 2214, PG. 289: NOT A SURVEY MATTER

O.R.B. 2272, PG. 1300, PARCEL 2: COVERS ENTIRE SUBJECT PROPERTY

O.R.B. 2272, PG. 1445: DOES NOT PERTAIN TO THE SUBJECT PROPERTY

O.R.B. 2518. PG. 1103: DOES NOT PERTAIN TO THE SUBJECT PROPERTY

O.R.B. 2607, PG. 1075: DOES NOT PERTAIN TO THE SUBJECT PROPERTY

O.R.B. 2680, PG. 837: DOES NOT PERTAIN TO THE SUBJECT PROPERTY

O.R.B. 381, PG. 37: DOES NOT PERTAIN TO THE SUBJECT PROPERTY

O.R.B. 520, PG. 1169: DOES NOT PERTAIN TO THE SUBJECT PROPERTY

O.R.B. 739, PG. 1275: DOES NOT PERTAIN TO THE SUBJECT PROPERTY

O.R.B. 675, PG. 391: DOES NOT PERTAIN TO THE SUBJECT PROPERTY



- 2.) THIS IS NOT A BOUNDARY SURVEY.
- 3.) BEARINGS SHOWN HEREON WERE ASSUMED ON THE WESTERLY RIGHT OF WAY LINE OF CHESTER ROAD, BEING N 08'41'14" E.
- 4.) SOURCES OF INFORMATION:
 - * DEEDS OF RECORD
 - * FLORIDA DEPARTMENT OF TRANSPORTATION RIGHT OF WAY MAP OF STATE ROAD NO. 200 (A1A), SECTION 74040-2504
 - * BOUNDARY SURVEY BY THIS FIRM, W.O. NO.: D-16-140, DATED 08/11/2016

		ACREAGE TABLE			
		CONSERVATION EASEMEN	T 7		
WETLAND PRESERVATION	WETLAND ENHANCEMENT/RESTORATION	UPLAND BUFFER (NO CREDIT)	UPLAND RESTORATION	SURFACE WATERS REMAINING	TOTAL ACRES
1.32 ACRES	0.00 ACRES	0.38 ACRES	0.00 ACRES	0.02 ACRES	1.72 ACRES

CERTIFIED TO:

WILDLIGHT LLC

SEE SHEET 4 FOR GENERAL NOTES AND SHEET 3 FOR DESCRIPTION THIS MAP IS NOT COMPLETE WITHOUT SHEETS 1 THRU 4



SHEET 4 OF 4

L. D. BRADLEY LAND SURVEYORS 510 SOUTH 5TH STREET MACCLENNY, FLORIDA 32063

PHONE (904) 786-6400

FAX (904) 786-1479

LICENSED BUSINESS No. 6888


W.O. NO.: 24-210-CE-7	DATE: 03/18/2024	DRAFTED BY: DHB
CHECKED BY: R.I.I	CAD FILE: 24210 CF 7 REVISED.DWG	FR N/A PG


OF

BEING A PORTION OF THE JOHN W. LOWE (MILL GRANT), SECTION 51, TOWNSHIP 3 NORTH, RANGE 27 EAST

NASSAU COUNTY, FLORIDA

VICINITY MAP

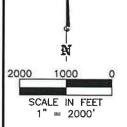

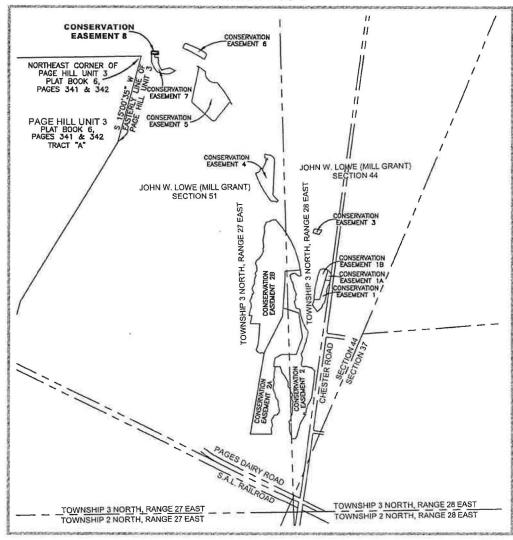

CERTIFIED TO:

WILDLIGHT LLC

REVISED: 05/02/2024 TO CHANGE CERTIFIED TO: REVISED: 09/12/2024 TO SHOW TITLE SEARCH REPORT

REVISED: 10/17/2024 TO SHOW O.R.B. 675, PG 391 OF TITLE SEARCH REPORT AND ARNOLD J. JOHNS SIGNATURE BLOCK

ARNOLD J. JOHNS DATED 10/17/2024 FLCRIDA REGISTERED LAND SURVEYOR NO. 4422 NOT VALID WITHOUT THE SIGNATURE AND THE ORIGINAL RAISED SEAL OF A FLORIBA LICENSED SURVEYOR AND MAPPER **Meets SJRWMD** Closure Standards CSH DATE: 01/22/2025

SEE SHEET 4 FOR GENERAL NOTES AND SHEET 3 FOR DESCRIPTION THIS MAP IS NOT COMPLETE WITHOUT SHEETS 1 THRU 4

DLEY

ANDSURVEYORS

OLDWORLD KNOWLEDGE, .. NEW AGE TECHNOLOGY

SHEET 1 OF 4


L. D. BRADLEY LAND SURVEYORS 510 SOUTH 5TH STREET MACCLENNY, FLORIDA 32063

PHONE (904) 786-6400

FAX (904) 786-1479

LICENSED BUSINESS No. 6888

DRAFTED BY: DHB W.O. NO.: 24-210-CE-8 DATE: 03/18/2024 CHECKED BY: RJJ CAD FILE: 24210 CE 8 REVISED.DWG FB N/A PG

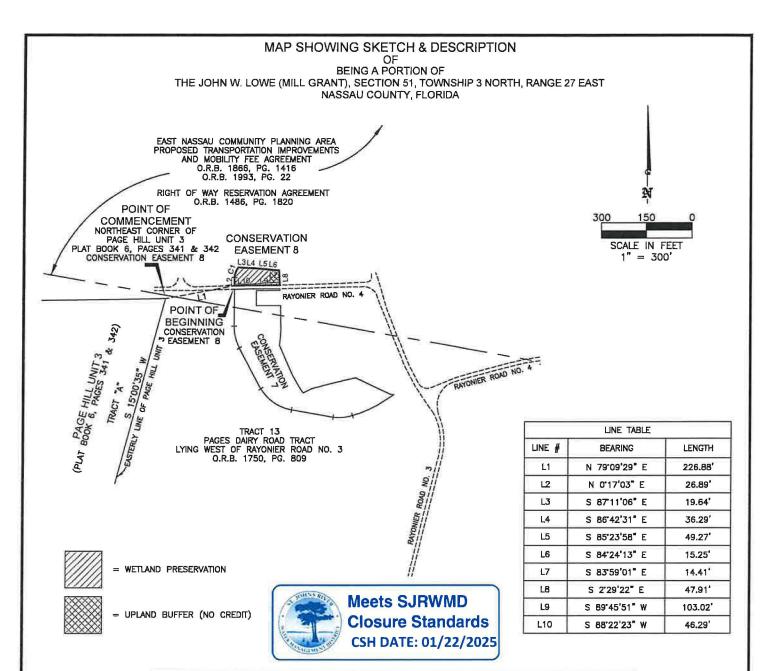

	CURVE TABLE									
CURVE	DELTA	RADIUS	LENGTH	TANGENT	CHORD BEARING	CHORD DISTANCE				
C1	40°12'54"	51.00'	35.80'	18.67'	N 21'05'19" E	35.07				

	ACREAGE TABLE							
	CONSERVATION EASEMENT B							
WETLAND PRESERVATION	WETLAND ENHANCEMENT/RESTORATION	UPLAND BUFFER (NO CREDIT)	UPLAND RESTORATION	SURFACE WATERS REMAINING	TOTAL ACRES			
0.13 ACRES	0.00 ACRES	0.05 ACRES	0.00 ACRES	0.00 ACRES	0.18 ACRES			

CERTIFIED TO:

WILDLIGHT LLC

LANDSURVEYORS OLDWORLDKNOWLEDGE...NEWAGETECHNOLOGY SEE SHEET 4 FOR GENERAL NOTES AND SHEET 3 FOR DESCRIPTION THIS MAP IS NOT COMPLETE WITHOUT SHEETS 1 THRU 4

SHEET 2 OF 4

L. D. BRADLEY LAND SURVEYORS 510 SOUTH 5TH STREET MACCLENNY, FLORIDA 32063

PHONE (904) 786-6400

FAX (904) 786-1479

LICENSED BUSINESS No. 6888

BEING A PORTION OF THE JOHN W. LOWE (MILL GRANT), SECTION 51, TOWNSHIP 3 NORTH, RANGE 27 EAST NASSAU COUNTY, FLORIDA

A parcel of land, being a portion of the John W. Lowe Mill Grant, Section 51, Township 3 North, Range 27 East, Nassau County, Florida, and being more particularly described as follows:

Commence at the Northeast corner of Page Hill Unit 3 as recorded in Plat Book 6, Pages 341 and 342 of the public records of Nassau County, Florida; thence N 79°09'29" E, a distance of 226.88 feet to the Point of Beginning; thence N 00°17'03" E, a distance of 26.89 feet to the beginning of a curve, concave Southeast, having a radius of 51.00 feet and a central angle of 40°12'54"; thence on the arc of said curve, a distance of 35.80 feet said arc being subtended by a chord which bears N 21'05'19" E, a distance of 35.07 feet to the curves end; thence S 87'11'06" E, a distance of 19.64 feet; thence S 86'42'31" E, a distance of 36.29 feet; thence S 85'23'58" E, a distance of 49.27 feet; thence S 84°24'13" E, a distance of 15.25 feet; thence S 83°59'01" E, a distance of 14.41 feet; thence S 02°29'22" E, a distance of 47.91 feet; thence S 89'45'51" W, a distance of 103.02 feet; thence S 88°22'23" W, a distance of 46.29 feet to the Point of Beginning.



	ACREAGE TABLE							
	CONSERVATION EASEMENT 8							
WETLAND PRESERVATION	WETLAND ENHANCEMENT/RESTORATION	UPLAND BUFFER (NO CREDIT)	UPLAND RESTORATION	SURFACE WATERS REMAINING	TOTAL ACRES			
0.13 ACRES	0.00 ACRES	0.05 ACRES	0.00 ACRES	0.00 ACRES	0.18 ACRES			

CERTIFIED TO:

WILDLIGHT LLC

SEE SHEET 4 FOR GENERAL NOTES AND SHEET 3 FOR DESCRIPTION THIS MAP IS NOT COMPLETE WITHOUT SHEETS 1 THRU 4



SHEET 3 OF 4

L. D. BRADLEY LAND SURVEYORS 510 SOUTH 5TH STREET MACCLENNY, FLORIDA 32063

PHONE (904) 786-6400

FAX (904) 786-1479

LICENSED BUSINESS No. 6888

W.O. NO.: 24-210-CE-8 DATE: 03/18/2024 CHECKED BY: RJJ

CAD FILE: 24210 CE 8 REVISED.DWG

DRAFTED BY: DHB FB N/A PG

OF

BEING A PORTION OF THE JOHN W. LOWE (MILL GRANT), SECTION 51, TOWNSHIP 3 NORTH, RANGE 27 EAST NASSAU COUNTY, FLORIDA

SURVEYORS NOTES:

- 1.) I HAVE REVIEWED THE FIRST AMERICAN TITLE INSURANCE COMPANY, TITLE SEARCH REPORT, FILE NO. 110313266, SEARCHED FROM: JUNE 9, 1972 THROUGH: AUGUST 6, 2024 8:00 A.M., AND ALL EASEMENTS, RESTRICTIONS, AND OTHER MATTERS AFFECTING THE LANDS DESCRIBED HEREIN.
 - O.R.B. 1486, PG. 1820: SHOWN ON MAP, COVERS ENTIRE SUBJECT PROPERTY
 - O.R.B. 1750, PG. 809, DOES NOT PERTAIN TO THE SUBJECT PROPERTY
 - O.R.B. 1866, PG. 438: DOES NOT PERTAIN TO THE SUBJECT PROPERTY
 - O.R.B. 1993, PG. 44: DOES NOT PERTAIN TO THE SUBJECT PROPERTY
 - O.R.B. 1866, PG. 1416: SHOWN ON MAP, COVERS ENTIRE SUBJECT PROPERTY
 - O.R.B. 1993, PG. 22: SHOWN ON MAP, COVERS ENTIRE SUBJECT PROPERTY
 - O.R.B. 2130, PG. 727, PARCEL 2: COVERS ENTIRE SUBJECT PROPERTY
 - O.R.B. 2214, PG. 289: NOT A SURVEY MATTER
 - O.R.B. 2272, PG. 1300, PARCEL 2: COVERS ENTIRE SUBJECT PROPERTY
 - O.R.B. 2272, PG. 1445: DOES NOT PERTAIN TO THE SUBJECT PROPERTY
 - O.R.B. 2518, PG. 1103: DOES NOT PERTAIN TO THE SUBJECT PROPERTY
 - O.R.B. 2607, PG. 1075: DOES NOT PERTAIN TO THE SUBJECT PROPERTY
 - O.R.B. 2680, PG. 837: DOES NOT PERTAIN TO THE SUBJECT PROPERTY
 - O.R.B. 381, PG. 37: DOES NOT PERTAIN TO THE SUBJECT PROPERTY
 - O.R.B. 520, PG. 1169: DOES NOT PERTAIN TO THE SUBJECT PROPERTY
 - O.R.B. 739, PG. 1275: DOES NOT PERTAIN TO THE SUBJECT PROPERTY
 - O.R.B. 675, PG. 391: DOES NOT PERTAIN TO THE SUBJECT PROPERTY
- 2.) THIS IS NOT A BOUNDARY SURVEY.
- 3.) BEARINGS SHOWN HEREON WERE ASSUMED ON THE WESTERLY RIGHT OF WAY LINE OF CHESTER ROAD, BEING N 08'41'14" E.
- 4.) SOURCES OF INFORMATION:
 - * DEEDS OF RECORD
 - * FLORIDA DEPARTMENT OF TRANSPORTATION RIGHT OF WAY MAP OF STATE ROAD NO. 200 (A1A), SECTION 74040-2504
 - * BOUNDARY SURVEY BY THIS FIRM, W.O. NO.: D-16-140, DATED 08/11/2016

	ACREAGE TABLE							
	CONSERVATION EASEMENT 8							
WETLAND PRESERVATION	WETLAND ENHANCEMENT/RESTORATION	UPLAND BUFFER (NO CREDIT)	UPLAND RESTORATION	SURFACE WATERS REMAINING	TOTAL ACRES			
0.13 ACRES	0.00 ACRES	0.05 ACRES	0.00 ACRES	0.00 ACRES	0.18 ACRES			

CERTIFIED TO:

WILDLIGHT LLC



SEE SHEET 4 FOR GENERAL NOTES AND SHEET 3 FOR DESCRIPTION THIS MAP IS NOT COMPLETE WITHOUT SHEETS 1 THRU 4



SHEET 4 OF 4

L. D. BRADLEY LAND SURVEYORS 510 SOUTH 5TH STREET MACCLENNY, FLORIDA 32063

PHONE (904) 786-6400

FAX (904) 786-1479

LICENSED BUSINESS No. 6888

W.O. NO.: 24-210-CE-8	DATE: 03/18/2024	DRAFTED BY: DHB
CHECKED BY: RII	CAD FILE: 24210 CF 8 REVISED DWG	FR N/A PG

EAST NASSAU STEWARDSHIP DISTRICT

RATIFICATION ITEMS III

This instrument was prepared by and upon recording should be returned to:

Michelle K. Rigoni, Esq. Kutak Rock LLP 107 West College Avenue Tallahassee, Florida 32301 Inst: 202545010754 Date: 04/14/2025 Time: 4:14PM Page 1 of 51 B: 2780 P: 1854, Doc Type: PR Mitch L. Keiter, Clerk of Court, Nassau County, By: BM, Deputy Clerk

PARTIAL RELEASE OF COLLATERAL ASSIGNMENT AND ASSUMPTION OF DEVELOPMENT RIGHTS FOR CERTAIN IDENTIFIED PROPERTY (PDP#4 Series 2024 Project)

[PDP#4, CONSERVATION EASEMENTS 1B, 2B, 3, 4, 5, 6, 7, 8]

THIS PARTIAL RELEASE OF COLLATERAL ASSIGNMENT AND ASSUMPTION OF DEVELOPMENT RIGHTS FOR CERTAIN IDENTIFIED PROPERTY ("Release"), is made as of this day of April 2025, by:

EAST NASSAU STEWARDSHIP DISTRICT, a local unit of special-purpose government established and existing pursuant to Chapter 2017-206, Laws of Florida, and Chapter 189, *Florida Statutes*, being situated in Nassau County, Florida, whose mailing address is 2300 Glades Road, Suite 410W, Boca Raton, Florida 33431 ("District"), in favor of:

WILDLIGHT LLC, a Delaware limited liability company, the owner of certain lands within the boundaries of the District, with an address at 1 Rayonier Way, Wildlight, Florida 3209, together with its successors and assigns ("Wildlight"), and

RAYDIENT LLC DBA RAYDIENT PLACES + PROPERTIES LLC, a Delaware limited liability company and affiliated entity of Wildlight, LLC, also the owner of certain lands within the boundaries of the District, with an address of 1 Rayonier Way, Wildlight, Florida 32097, together with its successors and assigns ("Raydient", and together with Wildlight, the "Landowner" and together with the District, the "Parties").

WITNESSETH:

WHEREAS, District and Landowner are parties to that certain Collateral Assignment and Assumption of Development Rights Series 2024 Note [PDP#4 Series 2024 Project], dated December 6, 2024, and recorded in the public records of Nassau County, Florida, at Official Records Book 2754, Page 1295 ("Collateral Assignment"); and

WHEREAS, in order to obtain necessary permitting for certain conservation easements, Landowner has requested that the District release certain property currently subject to the terms of

the Collateral Assignment, which property is more particularly described in Exhibit A attached hereto and incorporated by reference herein ("Released Property"); and

WHEREAS, the District now desires to formally release the Released Property from the scope and effect of the Collateral Assignment to the extent said Collateral Assignment remains applicable to the Released Property, in accordance with and pursuant to the terms set forth herein this Release; and

WHEREAS, the Parties expressly acknowledge and agree that except as expressly set forth in this Release, the Collateral Assignment otherwise remains in full force and effect and that nothing contained herein is intended to nor shall be interpreted as waiving or otherwise releasing Landowner's obligations thereunder; and

Now, THEREFORE, for and in consideration of the foregoing premises, and other good and valuable consideration, the receipt and sufficiency of which are hereby acknowledged, the parties agree as follows:

- 1. **RECITALS.** The foregoing recitals are true and correct and by this reference are incorporated as a material part of this Release.
- 2. Release OF Property Subject to Collateral Assignment. The Released Property, which property is described in Exhibit A attached hereto and incorporated by reference herein, is hereby released and discharged from the operation and effect of the Collateral Assignment, and, to the extent applicable, as of the effective date of this Release, such Released Property shall no longer be subject to the terms and provisions of such Collateral Assignment.
- 3. COLLATERAL ASSIGNMENT REMAINS IN FULL FORCE AND EFFECT. Except as to the Released Property only and any other property automatically released under the terms of the Collateral Assignment, the Parties expressly acknowledge, agree, and affirm the continuing effectiveness and intent of the Collateral Assignment in all material respects and further acknowledge, agree, and affirm that nothing contained in this Release shall be deemed to or otherwise be construed as affecting any portion of the Collateral Assignment or the Parties respective obligations thereunder.

[Signature Pages Follow]

IN WITNESS WHEREOF, the Parties have caused this Release to be executed, each respectively, by their duly authorized officers, which Release is effective as of the day and year first above written.

Signed, sealed and delivered in the presence of:	EAST NASSAU STEWARDSHIP DISTRICT
Chrystal C. Dietz (Print Name) 1 Rayonier Way, Wildlight, FL 32097 (Address) (Signature) Crystal L. Cook (Print Name) 1 Rayonier Way, Wildlight, FL 32097 (Address)	Mike Hahaj Chair, Board of Supervisors
notarization this 14th day of April 20	ged before me means of physical presence or online, by Mike Hahaj, as Chair of the Board of Supervisors on behalf of the District. He is personally known to meation.
NOTARY STAMP:	Signature of Notary Public Chrystal C. Dietz Printed Name of Notary Public CHRYSTAL C DIETZ MY COMMISSION # HH 410826 EXPIRES: September 29, 2027

Signed, sealed and delivered in the presence of:

hrust Ct (Signature)

Chrystal C. Dietz

(Print Name)

1 Rayonier Way, Wildlight, FL 32097

(Address)

(Signature

Crystal L. Cook

(Print Name)

1 Rayonier Way, Wildlight, FL 32097 (Address)

STATE OF FLORIDA COUNTY OF NASSAU

The foregoing instrument was acknowledged before me means of ₱ physical presence or □ online notarization this 144 day of ♠pril 2025, by John R. Campbell, as Vice President of Wildlight LLC, a Delaware limited liability company, for and on behalf of company. He D is personally known to me or produced as identification.

NOTARY STAMP:

CHRYSTAL C DIETZ MY COMMISSION # HH 410826 EXPIRES: September 29, 2027

WILDLIGHT LLC

a Delaware limited liability company

Vice President

Chrystal C. Dietz

Printed Name of Notary Public


(Signature) (Print Name) 1 Rayonier Way, Wildlight, FL 32097 (Address) (Signature) (Crystal L. Cook (Print Name) 1 Rayonier Way, Wildlight, FL 32097 (Address) STATE OF FLORIDA COUNTY OF NASSAU The foregoing instrument was acknowledged before me means of ⊕ physical presence or □ online notarization this 1 Hh day of April 202≤, by John R. Campbell, as Vice President of Raydient LLC DBA Raydient Places + Properties LLC, a Delaware limited liability company, for and on behalf of company. He is personally known to me or □ produced	Signed, sealed and delivered in the presence of:	RAYDIENT LLC DBA RAYDIENT PLACES + PROPERTIES LLC, a Delaware limited liability company
I Rayonier Way, Wildlight, FL 32097 (Address) Crystal L. Cook (Print Name) 1 Rayonier Way, Wildlight, FL 32097 (Address) STATE OF FLORIDA COUNTY OF NASSAU The foregoing instrument was acknowledged before me means of physical presence or □ online notarization this 1 4 day of 202 by John R. Campbell, as Vice President of Raydient LLC DBA Raydient Places + Properties LLC, a Delaware limited liability company, for and on behalf of company. He sign personally known to me or □ produced as identification. NOTARY STAMP: Signature of Notary Public		The state of the s
(Signature) Crystal L. Cook (Print Name) 1 Rayonier Way, Wildlight, FL 32097 (Address) STATE OF FLORIDA COUNTY OF NASSAU The foregoing instrument was acknowledged before me means of physical presence or □ online notarization this 14th day of 12025, by John R. Campbell, as Vice President of Raydient LLC DBA Raydient Places + Properties LLC, a Delaware limited liability company, for and on behalf of company. He sis personally known to me or □ produced	`	Vice President
(Signature) Crystal L. Cook (Print Name) 1 Rayonier Way, Wildlight, FL 32097 (Address) STATE OF FLORIDA COUNTY OF NASSAU The foregoing instrument was acknowledged before me means of physical presence or □ online notarization this 1 day of 1 2025, by John R. Campbell, as Vice President of Raydient LLC DBA Raydient Places + Properties LLC, a Delaware limited liability company, for and on behalf of company. He ☑ is personally known to me or □ produced		
(Print Name) 1 Rayonier Way, Wildlight, FL 32097 (Address) STATE OF FLORIDA COUNTY OF NASSAU The foregoing instrument was acknowledged before me means of physical presence or □ online notarization this 1 4 day of 1 2025, by John R. Campbell, as Vice President of Raydient LLC DBA Raydient Places + Properties LLC, a Delaware limited liability company, for and on behalf of company. He is personally known to me or □ produced as identification. NOTARY STAMP: Signature of Notary Public	(Signature)	
1 Rayonier Way, Wildlight, FL 32097 (Address) STATE OF FLORIDA COUNTY OF NASSAU The foregoing instrument was acknowledged before me means of physical presence or □ online notarization this		
STATE OF FLORIDA COUNTY OF NASSAU The foregoing instrument was acknowledged before me means of physical presence or online notarization this Signature of Notary Public	The foregoing instrument was acknowledge notarization this day of 2025 LLC DBA Raydient Places + Properties LLC, a De	, by John R. Campbell, as Vice President of Raydient laware limited liability company, for and on behalf of
CUDVSTAL C DIFT?		Signature of Notary Public
MY COMMISSION # HH 410826 EXPIRES: September 29, 2027 Printed Name of Notary Public	CHRYSTAL C DIETZ MY COMMISSION # HH 410826 EXPIRES: September 29, 2027	Chrystal C. Dietz

RAYDIENT LLC DBA RAYDIENT PLACES +


EXHIBIT A Legal Description of Released Property

BEING A PORTION OF

THE JOHN W. LOWE (MILL GRANT), SECTION 44, TOWNSHIP 3 NORTH, RANGE 28 EAST NASSAU COUNTY, FLORIDA

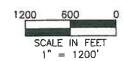



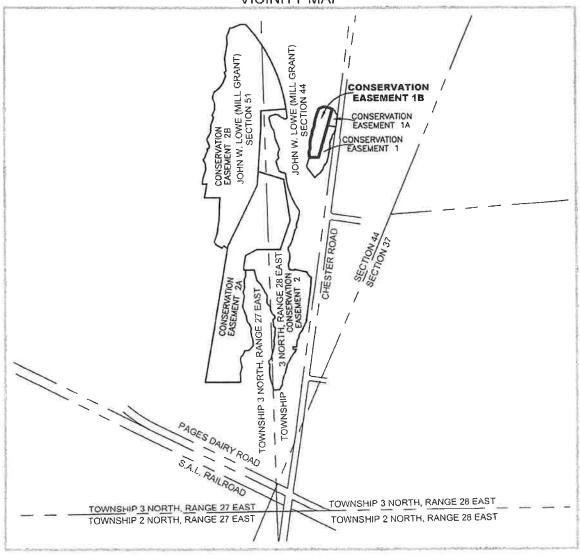

CERTIFIED TO:

WILDLIGHT LLC

REVISED: 05/02/2024 TO CHANGE CERTIFIED TO: REVISED: 09/12/2024 TO SHOW TITLE SEARCH REPORT

REVISED: 10/17/2024 TO SHOW O.R.B. 675, PG 391 OF TITLE SEARCH REPORT AND ARNOLD J. JOHNS SIGNATURE BLOCK

Meets SJRWMD
Closure Standards
CSH DATE: 01/22/2025

ARNOLD J. JOHNS DATED 10/17/2024
FLORIDA REGISTERED LAND SURVEYOR NO. 4422
NOT VALID WITHOUT THE SIGNATURE AND THE ORIGINAL RAISED
SEAL OF A FLORIDA LICENSED SURVEYOR AND MAPPER

A D L E Y

SEE SHEET 5 FOR GENERAL NOTES AND SHEET 4 FOR DESCRIPTION THIS MAP IS NOT COMPLETE WITHOUT SHEETS 1 THRU 5

SHEET 1 OF 5

L. D. BRADLEY LAND SURVEYORS 510 SOUTH 5TH STREET MACCLENNY, FLORIDA 32063

PHONE (904) 786-6400


FAX (904) 786-1479

OLD WORLD KNOWLEDGE... NEW AGE TECHNOLOGY

LICENSED BUSINESS No. 6888

OF BEING A PORTION OF THE JOHN W. LOWE (MILL GRANT), SECTION 44, TOWNSHIP 3 NORTH, RANGE 28 EAST NASSAU COUNTY, FLORIDA

	ACRE	AGE TABLE		
	CONSERVATI	ON EASEMENT 1B		
WETLAND PRESERVATION	WETLAND ENHANCEMENT / RESTORATION	UPLAND BUFFER (NO CREDIT)	UPLAND RESTORATION	TOTAL ACRES
2.00 ACRES	0.00 ACRES	0.47 ACRES	0.00 ACRES	2.47 ACRES

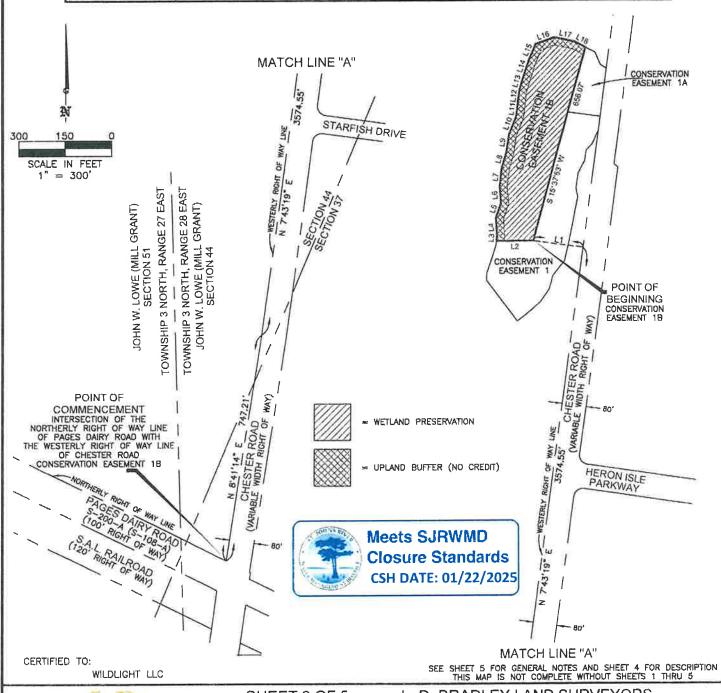

RADLEY VETOR SHEET 2 OF 5

L. D. BRADLEY LAND SURVEYORS 510 SOUTH 5TH STREET MACCLENNY, FLORIDA 32063

FAX (904) 786-1479 PHONE (904) 786-6400

LICENSED BUSINESS No. 6888 OLD WORLD KNOWLEDGE... NEW AGE TECHNOLOGY

DRAFTED BY: DHB W.O. NO.: 24-210-CE-1B DATE: 03/18/2024 CAD FILE: 24210 CE 1B REVISED.DWG FB N/A PG CHECKED BY: RJJ

BEING A PORTION OF

THE JOHN W. LOWE (MILL GRANT), SECTION 44, TOWNSHIP 3 NORTH, RANGE 28 EAST NASSAU COUNTY, FLORIDA

	LINE TABLE	
LINE #	BEARING	LENGTH
L1	N 82°16'41" W	168.33
L2	S 89'52'37" W	122.40
L3	N 6'58'33" E	16.06
L4	N 3"02'56" W	58.89
1.5	N 18'45'05" E	50.46'
L6	N 3'55'42" W	55.98'
L7	N 6'58'48" E	57.00'
LB	N 16'08'47" E	56.56
L9	N 8'21'41" E	58.991
L10	N 22'42'44" E	62.15
L11	N 7"35"25" E	43.97
L12	N 7'37'21" E	46.30
L13	N 17"04'57" E	48.11'
L14	N 18'57'13" E	53.41
L15	N 23'33'32" E	57.00′
L16	N 70'42'58" E	67.48'
L17	S 77"39'34" E	68.93'
L18	S 62"12'22" E	40.12

	ACRE	FAGE TABLE		
	CONSERVAT	ION EASEMENT 1B		· · · · · · · · · · · · · · · · · · ·
WETLAND PRESERVATION	WETLAND ENHANCEMENT / RESTORATION	UPLAND BUFFER (NO CREDIT)	UPLAND RESTORATION	TOTAL ACRES
2.00 ACRES	0.00 ACRES	0.47 ACRES	0.00 ACRES	2.47 ACRES

CERTIFIED TO:

WILDLIGHT LLC



SEE SHEET 5 FOR GENERAL NOTES AND SHEET 4 FOR DESCRIPTION THIS MAP IS NOT COMPLETE WITHOUT SHEETS 1 THRU 5

SHEET 3 OF 5 BRADLEY

L. D. BRADLEY LAND SURVEYORS 510 SOUTH 5TH STREET MACCLENNY, FLORIDA 32063

PHONE (904) 786-6400

FAX (904) 786-1479

LICENSED BUSINESS No. 6888

OLD WORLD KNOWLEDGE... NEW AGE TECHNOLOGY DRAFTED BY: DHB W.O. NO.: 24-210-CE-1B DATE: 03/18/2024 FB N/A PG CAD FILE: 24210 CE 1B REVISED.DWG CHECKED BY: RJJ

DF
BEING A PORTION OF
THE JOHN W. LOWE (MILL GRANT), SECTION 44, TOWNSHIP 3 NORTH, RANGE 28 EAST
NASSAU COUNTY, FLORIDA

A parcel of land, being a portion of the John W. Lowe Mill Grant, Section 44, Township 3 North, Range 28 East, Nassau County, Florida, and being more particularly described as follows:

Commence at the Intersection of the Northerly Right of Way line of Pages Dairy Road (100 foot Right of Way) with the Westerly Right of Way line of Chester Road (Variable Width Right of Way); thence on said Westerly Right of way line for the next 2 courses, N 08'41'14" E, a distance of 747.21 feet; thence N 07°43'19" E, a distance of 3574.55 feet; thence departing said Westerly Right of way line, N 82'16'41" W, a distance of 168.33 feet to the Point of Beginning; thence S 89'52'37" W, a distance of 122.40 feet; thence N 06'58'33" E, a distance of 16.06 feet; thence N 03°02'56" W, a distance of 58.89 feet; thence N 18°45'05" E, a distance of 50.46 feet; thence N 03°55'42" W, a distance of 55.98 feet; thence N 06'58'48" E, a distance of 57.00 feet; thence N 16°08'47" E, a distance of 56.56 feet; thence N 08°21'41" E, a distance of 58.99 feet; thence N 22°42'44" E, a distance of 62.15 feet; thence N 07'35'25" E. a distance of 43.97 feet; thence N 07°37′21" E, a distance of 46.30 feet; thence N 17°04′57" E, a distance of 48.11 feet; thence N 18'57'13" E, a distance of 53.41 feet; thence N 23°33'32" E, a distance of 57.00 feet; thence N 70°42'58" E, a distance of 67.48 feet; thence S 77°39'34" E, a distance of 68.93 feet; thence S 62°12'22" E, a distance of 40.12 feet; thence S 15°37'53" W, a distance of 656.07 feet to the Point of Beginning.

	ACRE	EAGE TABLE		
	CONSERVATI	ION EASEMENT 1B		
WETLAND PRESERVATION	WETLAND ENHANCEMENT / RESTORATION	UPLAND BUFFER (NO CREDIT)	UPLAND RESTORATION	TOTAL ACRES
2.00 ACRES	0.00 ACRES	0.47 ACRES	0.00 ACRES	2.47 ACRES

CERTIFIED TO:

WILDLIGHT LLC

OLDWORLD KNOWLEDGE... NEW AGE TECHNOLOGY



SEE SHEET 5 FOR GENERAL NOTES AND SHEET 4 FOR DESCRIPTION THIS MAP IS NOT COMPLETE WITHOUT SHEETS 1 THRU 5

BRADLEY

SHEET 4 OF 5

L. D. BRADLEY LAND SURVEYORS 510 SOUTH 5TH STREET MACCLENNY, FLORIDA 32063

PHONE (904) 786-6400

FAX (904) 786-1479

LICENSED BUSINESS No. 6888

OF

BEING A PORTION OF THE JOHN W. LOWE (MILL GRANT), SECTION 44, TOWNSHIP 3 NORTH, RANGE 28 EAST NASSAU COUNTY, FLORIDA

SURVEYORS NOTES:

- 1.) I HAVE REVIEWED THE FIRST AMERICAN TITLE INSURANCE COMPANY, TITLE SEARCH REPORT, FILE NO. 110313266, SEARCHED FROM: JUNE 9, 1972 THROUGH: AUGUST 6, 2024 8:00 A.M., AND ALL EASEMENTS, RESTRICTIONS, AND OTHER MATTERS AFFECTING THE LANDS DESCRIBED HEREIN.
 - O.R.B. 1486, PG. 1820: DOES NOT PERTAIN TO THE SUBJECT PROPERTY
 - O.R.B. 1750, PG. 809, TRACT 10: COVERS ENTIRE SUBJECT PROPERTY
 - O.R.B. 1866, PG. 438: DOES NOT PERTAIN TO THE SUBJECT PROPERTY
 - O.R.B. 1993, PG. 44: DOES NOT PERTAIN TO THE SUBJECT PROPERTY
 - O.R.B. 1866, PG. 1416: DOES NOT PERTAIN TO THE SUBJECT PROPERTY
 - O.R.B. 1993, PG. 22: DOES NOT PERTAIN TO THE SUBJECT PROPERTY
 - O.R.B. 2130, PG. 727, PARCEL 2: COVERS ENTIRE SUBJECT PROPERTY
 - O.R.B. 2214, PG. 289: NOT A SURVEY MATTER
 - O.R.B. 2272, PG. 1300, PARCEL 2: COVERS ENTIRE SUBJECT PROPERTY
 - O.R.B. 2272, PG. 1445: DOES NOT PERTAIN TO THE SUBJECT PROPERTY
 - O.R.B. 2518, PG. 1103: DOES NOT PERTAIN TO THE SUBJECT PROPERTY
 - O.R.B. 2607, PG. 1075: DOES NOT PERTAIN TO THE SUBJECT PROPERTY
 - O.R.B. 2680, PG. 837: DOES NOT PERTAIN TO THE SUBJECT PROPERTY
 - O.R.B. 381, PG. 37: DOES NOT PERTAIN TO THE SUBJECT PROPERTY
 - O.R.B. 520, PG. 1169: DOES NOT PERTAIN TO THE SUBJECT PROPERTY
 - O.R.B. 739, PG. 1275: DOES NOT PERTAIN TO THE SUBJECT PROPERTY
 - O.R.B. 675, PG. 391: DOES NOT PERTAIN TO THE SUBJECT PROPERTY
- 2.) THIS IS NOT A BOUNDARY SURVEY.
- 3.) BEARINGS SHOWN HEREON WERE ASSUMED ON THE WESTERLY RIGHT OF WAY LINE OF CHESTER ROAD, BEING N 08'41'14" E.
- 4.) SOURCES OF INFORMATION:
 - * DEEDS OF RECORD
 - * FLORIDA DEPARTMENT OF TRANSPORTATION RIGHT OF WAY MAP OF STATE ROAD NO. 200 (A1A), SECTION 74040-2504
 - * BOUNDARY SURVEY BY THIS FIRM, W.O. NO.: D-16-140, DATED 08/11/2016

	ACRE	EAGE TABLE		
	CONSERVATI	ON EASEMENT 1B		
WETLAND PRESERVATION	WETLAND ENHANCEMENT / RESTORATION	UPLAND BUFFER (NO CREDIT)	UPLAND RESTORATION	TOTAL ACRES
2.00 ACRES	0.00 ACRES	0.47 ACRES	0.00 ACRES	2.47 ACRES

CERTIFIED TO:

WILDLIGHT LLC



SEE SHEET 5 FOR GENERAL NOTES AND SHEET 4 FOR DESCRIPTION THIS MAP IS NOT COMPLETE WITHOUT SHEETS 1 THRU 5



SHEET 5 OF 5

L. D. BRADLEY LAND SURVEYORS 510 SOUTH 5TH STREET MACCLENNY, FLORIDA 32063

PHONE (904) 786-6400


FAX (904) 786-1479

LICENSED BUSINESS No. 6888

GED WORLDTE TO WEED GET THE WITTER TEEL	1102001	The state of the s
W.O. NO.: 24-210-CE-1B	DATE: 03/18/2024	DRAFTED BY: DHB
	CAD FILE: 24210 CE 1B REVISED.DWG	FB N/A PG


OF BEING A PORTION OF

THE JOHN W. LOWE (MILL GRANT), SECTION 51, TOWNSHIP 3 NORTH, RANGE 27 EAST AND BEING A PORTION OF

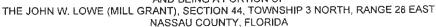





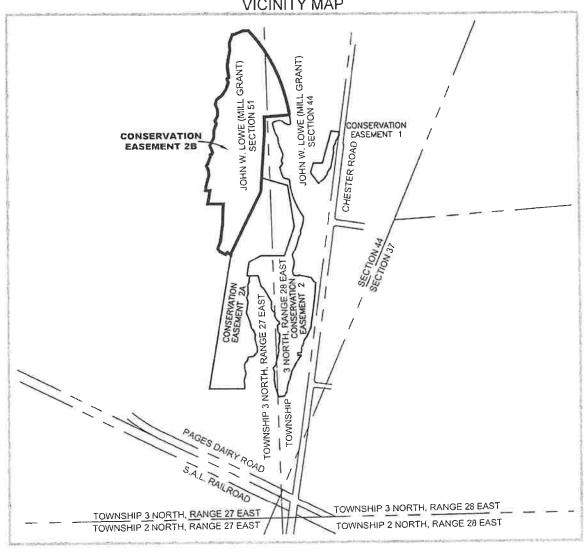

CERTIFIED TO:

N

WILDLIGHT LLC

REVISED: 05/02/2024 TO CHANGE CERTIFIED TO:

REVISED: 09/12/2024 TO SHOW TITLE SEARCH REPORT

REVISED: 10/17/2024 TO SHOW O.R.B. 675, PG 391 OF TITLE SEARCH REPORT AND ARNOLD J. JOHNS SIGNATURE BLOCK

Meets SJRWMD Closure Standards CSH DATE: 01/22/2025

ARNOLD J. LOHNS DATED 10/17/2024 FLORIDA REGISTERED LAND SURVEYOR NO. 4422 NOT VALID WITHOUT THE SIGNATURE AND THE ORIGINAL RAISED SEAL OF A FLORIDA LICENSED SURVEYOR AND MAPPER

RADLEY

NDSCREETORS

SEE SHEET 9 FOR GENERAL NOTES AND SHEETS 7 & 8 FOR DESCRIPTION THIS MAP IS NOT COMPLETE WITHOUT SHEETS 1 THRU 9

SHEET 1 OF 9


L. D. BRADLEY LAND SURVEYORS 510 SOUTH 5TH STREET MACCLENNY, FLORIDA 32063

PHONE (904) 786-6400

FAX (904) 786-1479

LICENSED BUSINESS No. 6888

OLDWORLD KNOWLEDGE... NEW AGE TECHNOLOGY DRAFTED BY: DHB DATE: 03/18/2024 CAD FILE: 24210 CE 28.DWG W.O. NO.: 24-210-CE-2B FB N/A PG CHECKED BY: RJJ

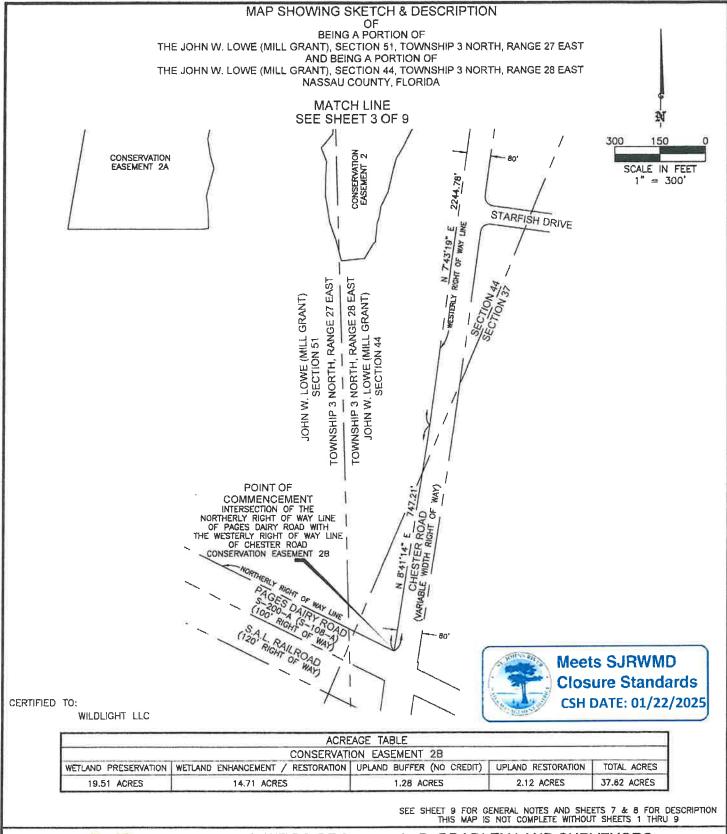

SHEET 2 OF 9

RADLEY


OLDWORLD KNOWLEDGE... NEW AGE TECHNOLOGY

L. D. BRADLEY LAND SURVEYORS 510 SOUTH 5TH STREET MACCLENNY, FLORIDA 32063

PHONE (904) 786-6400

FAX (904) 786-1479

LICENSED BUSINESS No. 6888

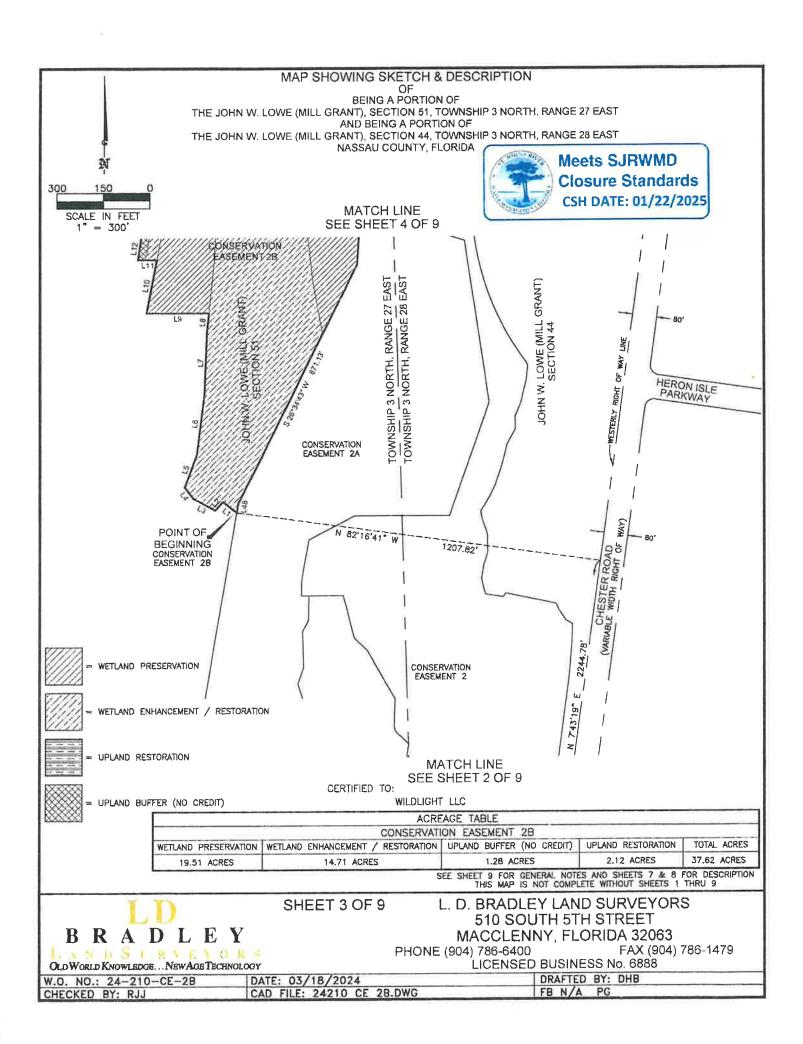

SCALE IN FEET 1'' = 300'

MAP SHOWING SKETCH & DESCRIPTION


OF BEING A PORTION OF

THE JOHN W. LOWE (MILL GRANT), SECTION 51, TOWNSHIP 3 NORTH, RANGE 27 EAST AND BEING A PORTION OF

THE JOHN W. LOWE (MILL GRANT), SECTION 44, TOWNSHIP 3 NORTH, RANGE 28 EAST NASSAU COUNTY, FLORIDA

MATCH LINE

SEE SHEET 5 OF 9

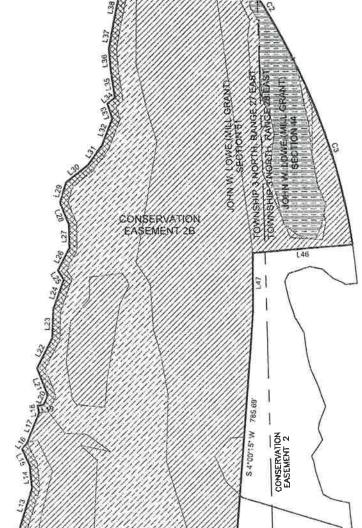

MATCH LINE SEE SHEET 3 OF 9

	ACRE	AGE TABLE		
	CONSERVATI	ON EASEMENT 2B		
WETLAND PRESERVATION	WETLAND ENHANCEMENT / RESTORATION	UPLAND BUFFER (NO CREDIT)	UPLAND RESTORATION	TOTAL ACRES
19.51 ACRES	14.71 ACRES	1.28 ACRES	2.12 ACRES	37.62 ACRES

CERTIFIED TO:

WILDLIGHT LLC

Meets SJRWMD Closure Standards CSH DATE: 01/22/2025

WETLAND ENHANCEMENT / RESTORATION

WETLAND PRESERVATION

= UPLAND RESTORATION

UPLAND BUFFER (NO CREDIT)

SEE SHEET 9 FOR GENERAL NOTES AND SHEETS 7 & 8 FOR DESCRIPTION THIS MAP IS NOT COMPLETE WITHOUT SHEETS 1 THRU 9

CONSERVATION EASEMENT 2A



W.O. NO.: 24-210-CE-2B CHECKED BY: RJJ

SHEET 4 OF 9

L. D. BRADLEY LAND SURVEYORS 510 SOUTH 5TH STREET MACCLENNY, FLORIDA 32063

PHONE (904) 786-6400

FAX (904) 786-1479

LICENSED BUSINESS No. 6888

DRAFTED BY: DHB DATE: 03/18/2024 CAD FILE: 24210 CE 2B.DWG FB N/A PG


SCALE IN FEET 1'' = 300'

MAP SHOWING SKETCH & DESCRIPTION

OF BEING A PORTION OF

THE JOHN W. LOWE (MILL GRANT), SECTION 51, TOWNSHIP 3 NORTH, RANGE 27 EAST AND BEING A PORTION OF THE JOHN W, LOWE (MILL GRANT), SECTION 44, TOWNSHIP 3 NORTH, RANGE 28 EAST

NASSAU COUNTY, FLORIDA

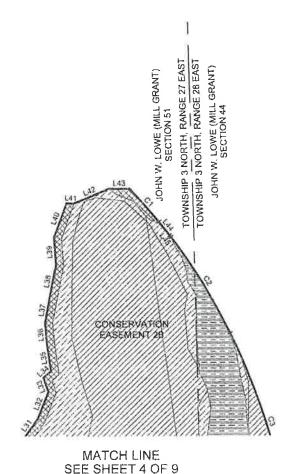

WETLAND PRESERVATION

WETLAND ENHANCEMENT / RESTORATION

UPLAND RESTORATION

UPLAND BUFFER (NO CREDIT)

	ACRE	AGE TABLE		
	CONSERVAT	ION EASEMENT 2B		
WETLAND PRESERVATION	WETLAND ENHANCEMENT / RESTORATION	UPLAND BUFFER (NO CREDIT)	UPLAND RESTORATION	TOTAL ACRES
19.51 ACRES	14.71 ACRES	1.28 ACRES	2.12 ACRES	37.62 ACRES

CERTIFIED TO:

WILDLIGHT LLC

RADLEY

Meets SJRWMD **Closure Standards** CSH DATE: 01/22/2025

SEE SHEET 9 FOR GENERAL NOTES AND SHEETS 7 & 8 FOR DESCRIPTION THIS MAP IS NOT COMPLETE WITHOUT SHEETS 1 THRU 9

SHEET 5 OF 9

L. D. BRADLEY LAND SURVEYORS 510 SOUTH 5TH STREET MACCLENNY, FLORIDA 32063

PHONE (904) 786-6400

FAX (904) 786-1479

LICENSED BUSINESS No. 6888

OLDWORLD KNOWLEDGE... NEW AGE TECHNOLOGY

DRAFTED BY: DHB FB N/A PG

CAD FILE: 24210 CE 28.DWG

W.O. NO.: 24-210-CE-2B DATE: 03/18/2024 CHECKED BY: RJJ

OF BEING A PORTION OF THE JOHN W. LOWE (MILL GRANT), SECTION 51, TOWNSHIP 3 NORTH, RANGE 27 EAST AND BEING A PORTION OF

THE JOHN W. LOWE (MILL GRANT), SECTION 44, TOWNSHIP 3 NORTH, RANGE 28 EAST NASSAU COUNTY, FLORIDA

	LINE TABLE	
LINE #	BEARING	LENGTH
L1	N 52'15'12" W 57.66	
L2	S 41°59'14" W	37.37'
L3	N 61'41'57" W	82.03
L4	N 37°34'07" W	45,56'
L5	N 20"13"29" E	112.49
L6	N 7'07'30" E	201.56
L.7	N 2'21'12" E	202.95
L,8	N 6'02'39" E	61.76
L9	N 90'00'00" W	203.54
L10	N 10°27'36" E	177.72
L11	N 89'58'39" W	59.69'
L12	N 8'03'29" E	71.27'
L13	N 17"02'39" E	127.82
L14	N 5'58'19" W	74.25
L15	N 25'16'22" W	59.12
L16	N 36'24'33" E	28.40'
L17	N 21'27'02" E	102.49
L18	N 9'04'35" W	25.00'
L19	N 80"55'25" E	19.46'
L20	N 25'26'56" E	32.37
L21	N 21'37'33" W	97.71
L22	N 26'49'13" E	111.14
L23	N 1'30'39" E	93.01'

L24	N 19'22'20" E	103.41
L25	N 32"07'46" W	36.31'
L26	N 27"45"59" E	80.64
L27	N 0'53'28" W	78.73
L28	N 22'43'10" W	76.64
1.29	N 16'51'04" E	69.10
L30	N 51'48'10" E	89.77
L31	N 35'38'26" E	81.01
L32	N 21'08'51" E	93.50
L33	N 18'18'37" W	51.27
L34	N 50'54'50" E	31.96'
L35	N 8'52'47" W	85.97'
L36	N 5*11'59" W	74.18'
L37	N 9'55'23" E	80.17
L38	N 11'05'26" E	109.93
L39	N 3'56'00" W	93,35'
L40	N 20"16"08" E	118.35
L41	\$ 88'00'52" E	26.33'
L42	N 67'13'46" E	125.07
L43	S 90'00'00" E	66.15
L44	S 38'34'17" E	55.35
L45	S 37'40'08" E	7,41'
L46	S 85'32'58" W	334.73
L47	S 0'06'26" E	195.01
L48	S 9'29'07" W	31.07

CURVE TABLE								
CURVE	DELTA	RADIUS	LENGTH	TANGENT	CHORD BEARING	CHORD DISTANCE		
C1	4"02'55"	2060.48'	145.60'	72.83'	S 41"28"52" E	145.56		
C2	10"30"56"	2027.42'	372.09	186,57'	S 32'21'55" E	371.57		
СЗ	18'12'33"	2022.37	642,73	324,10	S 17"59'27" E	640.03		

ACREAGE TABLE CONSERVATION EASEMENT 2B								
19.51 ACRES	14.71 ACRES	1.28 ACRES	2.12 ACRES	37.62 ACRES				

CERTIFIED TO:

WILDLIGHT LLC

Meets SJRWMD **Closure Standards** CSH DATE: 01/22/2025

SEE SHEET 9 FOR GENERAL NOTES AND SHEETS 7 & 8 FOR DESCRIPTION THIS MAP IS NOT COMPLETE WITHOUT SHEETS 1 THRU 9

SHEET 6 OF 9

L. D. BRADLEY LAND SURVEYORS 510 SOUTH 5TH STREET MACCLENNY, FLORIDA 32063

PHONE (904) 786-6400

FAX (904) 786-1479

LICENSED BUSINESS No. 6888

DRAFTED BY: DHB W.O. NO.: 24-210-CE-2B DATE: 03/18/2024 CHECKED BY: RJJ

BRADLEY

STRVEYDRS OLD WORLD KNOWLEDGE... NEW AGE TECHNOLOGY

CAD FILE: 24210 CE 2B.DWG

FB N/A PG

BEING A PORTION OF

THE JOHN W. LOWE (MILL GRANT), SECTION 51, TOWNSHIP 3 NORTH, RANGE 27 EAST AND BEING A PORTION OF THE JOHN W. LOWE (MILL GRANT), SECTION 44, TOWNSHIP 3 NORTH, RANGE 28 EAST NASSAU COUNTY, FLORIDA

A parcel of land, being a portion of the John W. Lowe Mill Grant, Section 51, Township 3 North, Range 27 East and being a portion of the John W. Lowe Mill Grant, Section 44, Township 3 North, Range 28 East, all being in Nassau County, Florida, and being more particularly described as follows:

Commence at the Intersection of the Northerly Right of Way line of Pages Dairy Road (100 foot Right of Way) with the Westerly Right of Way line of Chester Road (Variable Width Right of Way); thence on said Westerly Right of way line for the next 2 courses, N 08'41'14" E, a distance of 747.21 feet; thence N 07'43'19" E, a distance of 2244.78 feet; thence departing said Westerly Right of Way line, N 82"16'41" W, a distance of 1207.82 feet to the Point of Beginning; thence N 52'15'12" W, a distance of 57.66 feet; thence S 41'59'14" W, a distance of 37.37 feet; thence N 61'41'57" W, a distance of 82.03 feet; thence N 37'34'07" W, a distance of 45.56 feet; thence N 20'13'29" E. a distance of 112.49 feet; thence N 07°07'30" E, a distance of 201.56 feet; thence N 02°21'12" E, a distance of 202.95 feet; thence N 06°02'39" E, a distance of 61.76 feet; thence N 90°00'00" W, a distance of 203.54 feet; thence N 10°27'36" E, a distance of 177.72 feet; thence N 89°58'39" W, a distance of 59.69 feet; thence N 08°03'29" E, a distance of 71.27 feet; thence N 17°02'39" E. a distance of 127.82 feet; thence N 05.58'19" W, a distance of 74.25 feet; thence N 25'16'22" W, a distance of 59.12 feet; thence N 36'24'33" E, a distance of 28.40 feet; thence N 21°27'02" E, a distance of 102.49 feet; thence N 09°04'35" W, a distance of 25.00 feet; thence N 80°55'25" E, a distance of 19.46 feet; thence N 25'26'56" E, a distance of 32.37 feet; thence N 21'37'33" W. a distance of 97.71 feet; thence N 26'49'13" E, a distance of 111.14 feet; thence N 01'30'39" E, a distance of 93.01 feet; thence N 19'22'20" E, a distance of 103.41 feet; thence N 32'07'46" W, a distance of 36.31 feet; thence N 27'45'59" E, a distance of 80.64 feet; thence N 00°53'28" W. a distance of 78.73 feet; thence N 22'43'10" W, a distance of 76.64 feet; thence N 16'51'04" E, a distance of 69.10 feet; thence N 51°48'10" E, a distance of 89.77 feet;

CONTINUE ON SHEET 8 OF 9

	ACRE	EAGE TABLE		
	CONSERVATI	ON EASEMENT 2B		
WETLAND PRESERVATION	WETLAND ENHANCEMENT / RESTORATION	UPLAND BUFFER (NO CREDIT)	UPLAND RESTORATION	TOTAL ACRES
19.51 ACRES	14.71 ACRES	1.28 ACRES	2.12 ACRES	37.62 ACRES

CERTIFIED TO:

WILDLIGHT LLC

Meets SJRWMD **Closure Standards** CSH DATE: 01/22/2025

SEE SHEET 9 FOR GENERAL NOTES AND SHEETS 7 & 8 FOR DESCRIPTION THIS MAP IS NOT COMPLETE WITHOUT SHEETS 1 THRU 9

SHEET 7 OF 9

L. D. BRADLEY LAND SURVEYORS 510 SOUTH 5TH STREET MACCLENNY, FLORIDA 32063

PHONE (904) 786-6400

FAX (904) 786-1479

LICENSED BUSINESS No. 6888

OLDWORLD KNOWLEDGE... NEW AGE TECHNOLOGY

BRADLEY

W.O. NO.: 24-210-CE-28 DATE: 03/18/2024 CHECKED BY: RJJ

THREE STORS

DRAFTED BY: DHB

CAD FILE: 24210 CE 2B.DWG

FB N/A PG

OF BEING A PORTION OF

THE JOHN W. LOWE (MILL GRANT), SECTION 51, TOWNSHIP 3 NORTH, RANGE 27 EAST AND BEING A PORTION OF THE JOHN W. LOWE (MILL GRANT), SECTION 44, TOWNSHIP 3 NORTH, RANGE 28 EAST NASSAU COUNTY, FLORIDA

CONTINUE FROM SHEET 7 OF 9

thence N 35°38'26" E, a distance of 81.01 feet; thence N 21°08'51" E, a distance of 93.50 feet; thence N 18'18'37" W, a distance of 51.27 feet; thence N 50°54'50" E, a distance of 31.96 feet; thence N 08°52'47" W, a distance of 85.97 feet; thence N 05'11'59" W, a distance of 74.18 feet; thence N 09'55'23" E. a distance of 80.17 feet; thence N 11°05'26" E, a distance of 109.93 feet; thence N 03'56'00" W, a distance of 93.35 feet; thence N 20'16'08" E, a distance of 118.35 feet; thence S 88'00'52" E, a distance of 26.33 feet; thence N 67'13'46" E, a distance of 125.07 feet; thence S 90'00'00" E, a distance of 66.15 feet to the beginning of a curve, concave Southwest, having a radius of 2060.48 feet and a central angle of 4°02'55"; thence on the arc of said curve, a distance of 145.60 feet said arc being subtended by a chord which bears S 41'28'52" E, a distance of 145.56 feet to the curves end; thence S 38'34'17" E, a distance of 55.35 feet; thence S 37'40'08" E, a distance of 7.41 feet to the beginning of a curve, concave Southwest, having a radius of 2027.42 feet and a central angle of 10°30'56"; thence on the arc of said curve, a distance of 372.09 feet said arc being subtended by a chord which bears S 32'21'55" E, a distance of 371.57 feet to the beginning of a curve, concave Southwest, having a radius of 2022.37 feet and a central angle of 18'12'33"; thence on the arc of said curve, a distance of 642.73 feet said arc being subtended by a chord which bears S 17'59'27" E, a distance of 640.03 feet to the curves end; thence S 85'32'58" W, a distance of 334.73 feet; thence S 00'06'26" E, a distance of 195.01 feet; thence S 04'00'15" W, a distance of 785.69 feet; thence S 26'34'43" W, a distance of 871.13 feet; thence S 09'29'07" W, a distance of 31.07 feet to the Point of Beginning.

	ACRE	FAGE TABLE		
	CONSERVATI	ION EASEMENT 2B		
WETLAND PRESERVATION	WETLAND ENHANCEMENT / RESTORATION	UPLAND BUFFER (NO CREDIT)	UPLAND RESTORATION	TOTAL ACRES
19.51 ACRES	14.71 ACRES	1.28 ACRES	2,12 ACRES	37.62 ACRES

CERTIFIED TO:

WILDLIGHT LLC

Meets SJRWMD
Closure Standards
CSH DATE: 01/22/2025

SEE SHEET 9 FOR GENERAL NOTES AND SHEETS 7 & 8 FOR DESCRIPTION THIS MAP IS NOT COMPLETE WITHOUT SHEETS 1 THRU 9

BRADLEY

SHEET 8 OF 9

L. D. BRADLEY LAND SURVEYORS 510 SOUTH 5TH STREET MACCLENNY, FLORIDA 32063

PHONE (904) 786-6400

FAX (904) 786-1479

LICENSED BUSINESS No. 6888

DATE: 03/18/2024 DRAFTED BY: DHB

OLDWORLD KNOWLEDGE... NEW AGE TECHNOLOGY
W.O. NO.: 24-210-CE-2B DA

CHECKED BY: RJJ CAD FILE: 24210 CE 2B.DWG

FB N/A PG

BEING A PORTION OF

THE JOHN W. LOWE (MILL GRANT), SECTION 51, TOWNSHIP 3 NORTH, RANGE 27 EAST AND BEING A PORTION OF THE JOHN W. LOWE (MILL GRANT), SECTION 44, TOWNSHIP 3 NORTH, RANGE 28 EAST

NASSAU COUNTY, FLORIDA


SURVEYORS NOTES:

- 1.) I HAVE REVIEWED THE FIRST AMERICAN TITLE INSURANCE COMPANY, TITLE SEARCH REPORT, FILE NO. 110313266, SEARCHED FROM: JUNE 9, 1972 THROUGH: AUGUST 6, 2024 8:00 A.M., AND ALL EASEMENTS, RESTRICTIONS, AND OTHER MATTERS AFFECTING THE LANDS DESCRIBED HEREIN.
 - O.R.B. 1486, PG. 1820: DOES NOT PERTAIN TO THE SUBJECT PROPERTY
 - O.R.B. 1750, PG. 809, TRACT 10: COVERS ENTIRE SUBJECT PROPERTY
 - O.R.B. 1866, PG. 438: DOES NOT PERTAIN TO THE SUBJECT PROPERTY
 - O.R.B. 1993, PG. 44: DOES NOT PERTAIN TO THE SUBJECT PROPERTY
 - O.R.B. 1866, PG. 1416: DOES NOT PERTAIN TO THE SUBJECT PROPERTY
 - O.R.B. 1993, PG. 22: DOES NOT PERTAIN TO THE SUBJECT PROPERTY
 - O.R.B. 2130, PG. 727, PARCEL 2: COVERS ENTIRE SUBJECT PROPERTY
 - O.R.B. 2214, PG. 289: NOT A SURVEY MATTER
 - O.R.B. 2272, PG. 1300, PARCEL 2: COVERS ENTIRE SUBJECT PROPERTY
 - O.R.B. 2272, PG. 1445: DOES NOT PERTAIN TO THE SUBJECT PROPERTY
 - O.R.B. 2518, PG. 1103: DOES NOT PERTAIN TO THE SUBJECT PROPERTY
 - O.R.B. 2607, PG. 1075: DOES NOT PERTAIN TO THE SUBJECT PROPERTY
 - O.R.B. 2680, PG. 837: DOES NOT PERTAIN TO THE SUBJECT PROPERTY
 - O.R.B. 381, PG. 37: DOES NOT PERTAIN TO THE SUBJECT PROPERTY
 - O.R.B. 520, PG. 1169: DOES NOT PERTAIN TO THE SUBJECT PROPERTY
 - O.R.B. 739, PG. 1275: DOES NOT PERTAIN TO THE SUBJECT PROPERTY
 - O.R.B. 675, PG. 391: DOES NOT PERTAIN TO THE SUBJECT PROPERTY
- 2.) THIS IS NOT A BOUNDARY SURVEY.
- 3.) BEARINGS SHOWN HEREON WERE ASSUMED ON THE WESTERLY RIGHT OF WAY LINE OF CHESTER ROAD, BEING N 08'41'14" E.
- 4.) SOURCES OF INFORMATION:
 - * DEEDS OF RECORD
 - * FLORIDA DEPARTMENT OF TRANSPORTATION RIGHT OF WAY MAP OF STATE ROAD NO. 200 (A1A), SECTION 74040-2504
 - * BOUNDARY SURVEY BY THIS FIRM, W.O. NO.: D-16-140, DATED 08/11/2016

	ACRE	AGE TABLE		
	CONSERVATI	ON EASEMENT 2B		
WETLAND PRESERVATION	WETLAND ENHANCEMENT / RESTORATION	UPLAND BUFFER (NO CREDIT)	UPLAND RESTORATION	TOTAL ACRES
19.51 ACRES	14.71 ACRES	1.28 ACRES	2.12 ACRES	37.62 ACRES

CERTIFIED TO:

WILDLIGHT LLC

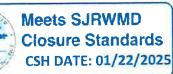

SEE SHEET 9 FOR GENERAL NOTES AND SHEETS 7 & 8 FOR DESCRIPTION
THIS MAP IS NOT COMPLETE WITHOUT SHEETS 1 THRU 9



SHEET 9 OF 9


L. D. BRADLEY LAND SURVEYORS 510 SOUTH 5TH STREET MACCLENNY, FLORIDA 32063

PHONE (904) 786-6400


FAX (904) 786-1479

LICENSED BUSINESS No. 6888

BEING A PORTION OF THE JOHN W. LOWE (MILL GRANT), SECTION 44, TOWNSHIP 3 NORTH, RANGE 28 EAST NASSAU COUNTY, FLORIDA

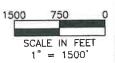



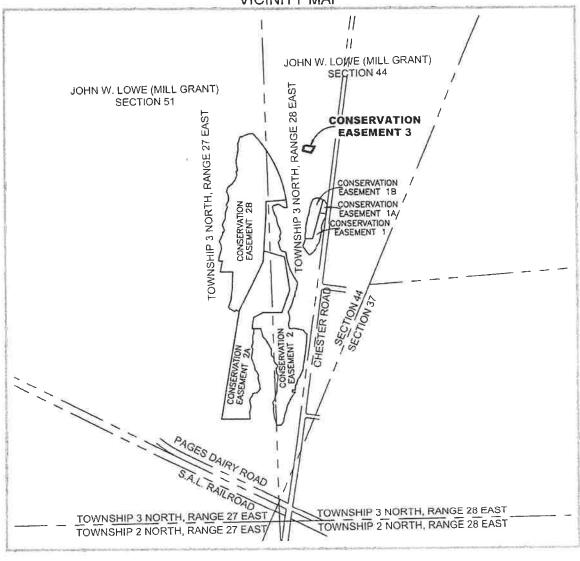

CERTIFIED TO:

WILDLIGHT LLC

REVISED: 05/02/2024 TO CHANGE CERTIFIED TO: REVISED: 09/12/2024 TO SHOW TITLE SEARCH REPORT

REVISED: 10/17/2024 TO SHOW O.R.B. 675, PG 391 OF TITLE SEARCH REPORT AND ARNOLD J. JOHNS SIGNATURE BLOCK

Meets SJRWMD Closure Standards CSH DATE: 01/22/2025

ARNOLD J. JOHNS DATED 10/17/2024 FLORIDA REGISTERED LAND SURVEYOR NO. 4422 NOT VALID WITHOUT THE SIGNATURE AND THE ORIGINAL RAISED SEAL OF A FLORIDA LICENSED SURVEYOR AND MAPPER

STRVERGUS

SEE SHEET 5 FOR GENERAL NOTES AND SHEET 4 FOR DESCRIPTION THIS MAP IS NOT COMPLETE WITHOUT SHEETS 1 THRU 5

SHEET 1 OF 5

L. D. BRADLEY LAND SURVEYORS 510 SOUTH 5TH STREET MACCLENNY, FLORIDA 32063

PHONE (904) 786-6400

FAX (904) 786-1479

LICENSED BUSINESS No. 6888

OLD WORLD KNOWLEDGE... NEW AGE TECHNOLOGY

RADLEY


CHECKED BY: RJJ

DATE: 03/18/2024 CAD FILE: 24210 CE 3 REVISED.DWG DRAFTED BY: DHB W.O. NO.: 24-210-CE-3 FB N/A PG

BEING A PORTION OF

THE JOHN W. LOWE (MILL GRANT), SECTION 44, TOWNSHIP 3 NORTH, RANGE 28 EAST NASSAU COUNTY, FLORIDA

	ACRE	EAGE TABLE		
	CONSERVAT	TION EASEMENT 3		
WETLAND PRESERVATION	WETLAND ENHANCEMENT / RESTORATION	UPLAND BUFFER (NO CREDIT)	UPLAND RESTORATION	TOTAL ACRES
0.07 ACRES	0.00 ACRES	0.14 ACRES	0.13 ACRES	0.34 ACRES

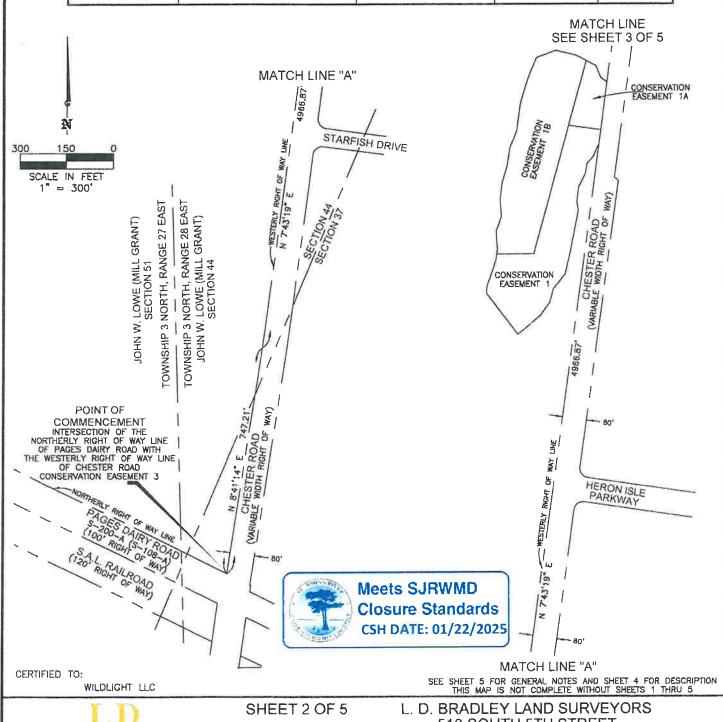

RADLEY


510 SOUTH 5TH STREET MACCLENNY, FLORIDA 32063

PHONE (904) 786-6400

FAX (904) 786-1479

LICENSED BUSINESS No. 6888

OLD WORLD KNOWLEDGE... NEW AGE TECHNOLOGY W.O. NO.: 24-210-CE-3 CHECKED BY: RJJ DATE: 03/18/2024 CAD FILE: 24210 CE 3 REVISED.DWG DRAFTED BY: DHB FB N/A PG

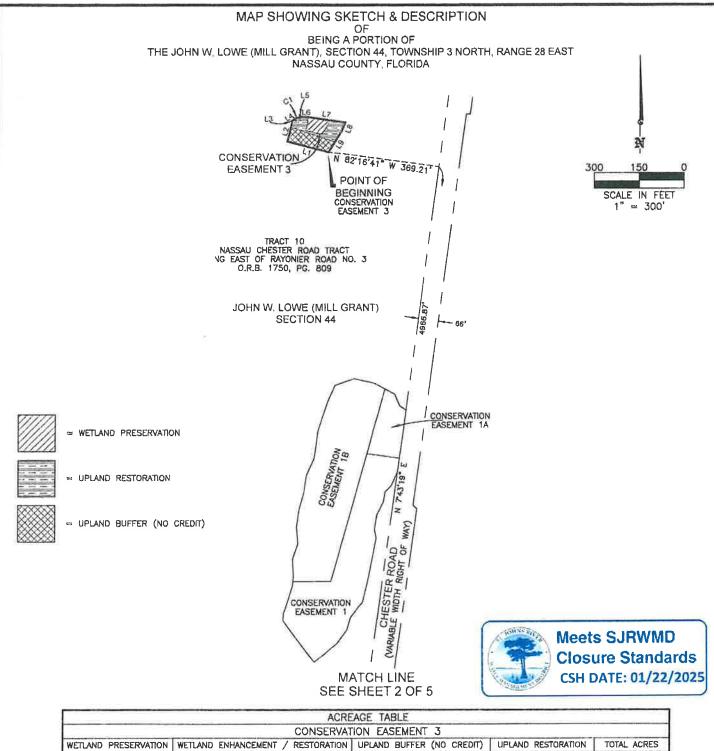

	ACRE	AGE TABLE		
	CONSERVAT	TION EASEMENT 3		
WETLAND PRESERVATION	WETLAND ENHANCEMENT / RESTORATION	UPLAND BUFFER (NO CREDIT)	UPLAND RESTORATION	TOTAL ACRES
0.07 ACRES	0.00 ACRES	0.14 ACRES	0.13 ACRES	0.34 ACRES

CERTIFIED TO:

WILDLIGHT LLC

RADLEY

OLD WORLD KNOWLEDGE... NEW AGE TECHNOLOGY

SEE SHEET 5 FOR GENERAL NOTES AND SHEET 4 FOR DESCRIPTION THIS MAP IS NOT COMPLETE WITHOUT SHEETS 1 THRU 5

SHEET 3 OF 5

L. D. BRADLEY LAND SURVEYORS 510 SOUTH 5TH STREET MACCLENNY, FLORIDA 32063

PHONE (904) 786-6400

FAX (904) 786-1479

LICENSED BUSINESS No. 6888

W.O. NO.: 24-210-CE-3 DATE: 03/18/2024 DRAFTED BY: DHB CHECKED BY: RJJ CAD FILE: 24210 CE 3 REVISED.DWG FB N/A PG

BEING A PORTION OF

THE JOHN W. LOWE (MILL GRANT), SECTION 44, TOWNSHIP 3 NORTH, RANGE 28 EAST NASSAU COUNTY, FLORIDA

A parcel of land, being a portion of the John W. Lowe Mill Grant, Section 44, Township 3 North, Range 28 East, Nassau County, Florida, and being more particularly described as follows:

Commence at the Intersection of the Northerly Right of Way line of Pages Dairy Road (100 foot Right of Way) with the Westerly Right of Way line of Chester Road (Variable Width Right of Way); thence on said Westerly Right of way line for the next 2 courses, N 08'41'14" E. a distance of 747.21 feet; thence N 07'43'19" E, a distance of 4966.87 feet; thence departing said Westerly Right of way line, N 82°16'41" W, a distance of 369.21 feet to the Point of Beginning; thence N 75°19'18" W, a distance of 136.87 feet; thence N 13'37'23" E, a distance of 66.15 feet: thence N 05'27'28" W. a distance of 3.15 feet; thence N 56'47'36" E, a distance of 10.13 feet to the beginning of a curve, concave Southeast, having a radius of 48.00 feet and a central angle of 20°45′58"; thence on the arc of said curve, a distance of 17.40 feet said arc being subtended by a chord which bears N 67'10'35" E, a distance of 17.30 feet to the curves end; thence N 77°33'34" E, a distance of 4.33 feet; thence S 89°58'51" E. a distance of 14.45 feet; thence S 81'40'28" E, a distance of 130.54 feet; thence S 22°04'22" W, a distance of 27.93 feet; thence S 32°20'30" W. a distance of 83.45 feet to the Point of Beginning.

	LINE TABLE	
LINE #	BEARING	LENGTH
L1	N 75'19'18" W	136.87
1.2	N 13'37'23" E	66.15
L3	N 5-27'28" W	3.15'
L4	N 56'47'36" E	10.13'
L5	N 77°33'34" E	4.33
L6	S 89'58'51" E	14.45
L7	S 81'40'28" E	130.54
L8	S 22'04'22" W	27.93'
L9	S 32'20'30" W	83.45



			CURVE	TABLE		
CURVE	DELTA	RADIUS	LENGTH	TANGENT	CHORD BEARING	CHORD DISTANCE
C1	20'45'58"	48.00'	17.40'	8.79'	N 67"10"35" E	17.30'

	ACRE	EAGE TABLE		
	CONSERVA	TION EASEMENT 3		
WETLAND PRESERVATION	WETLAND ENHANCEMENT / RESTORATION	UPLAND BUFFER (NO CREDIT)	UPLAND RESTORATION	TOTAL ACRES
0.07 ACRES	0.00 ACRES	0.14 ACRES	0.13 ACRES	0.34 ACRES

CERTIFIED TO:

WILDLIGHT LLC

SEE SHEET 5 FOR GENERAL NOTES AND SHEET 4 FOR DESCRIPTION THIS MAP IS NOT COMPLETE WITHOUT SHEETS 1 THRU 5

SHEET 4 OF 5

L. D. BRADLEY LAND SURVEYORS 510 SOUTH 5TH STREET MACCLENNY, FLORIDA 32063

PHONE (904) 786-6400

FAX (904) 786-1479

LICENSED BUSINESS No. 6888

DATE: 03/18/2024 CAD FILE: 24210 CE 3 REVISED.DWG

DRAFTED BY: DHB FB N/A PG

OLDWORLD KNOWLEDGE... NEW AGE TECHNOLOGY W.O. NO.: 24-210-CE-3

CHECKED BY: RJJ

OF

BEING A PORTION OF THE JOHN W. LOWE (MILL GRANT), SECTION 44, TOWNSHIP 3 NORTH, RANGE 28 EAST NASSAU COUNTY, FLORIDA

SURVEYORS NOTES:

- 1.) I HAVE REVIEWED THE FIRST AMERICAN TITLE INSURANCE COMPANY, TITLE SEARCH REPORT, FILE NO. 110313266, SEARCHED FROM: JUNE 9, 1972 THROUGH: AUGUST 6, 2024 8:00 A.M., AND ALL EASEMENTS, RESTRICTIONS, AND OTHER MATTERS AFFECTING THE LANDS DESCRIBED HEREIN.
 - O.R.B. 1486, PG. 1820: DOES NOT PERTAIN TO THE SUBJECT PROPERTY
 - O.R.B. 1750, PG. 809, TRACT 10: COVERS ENTIRE SUBJECT PROPERTY
 - O.R.B. 1866, PG. 438: DOES NOT PERTAIN TO THE SUBJECT PROPERTY
 - O.R.B. 1993, PG. 44: DOES NOT PERTAIN TO THE SUBJECT PROPERTY
 - O.R.B. 1866, PG. 1416: DOES NOT PERTAIN TO THE SUBJECT PROPERTY
 - O.R.B. 1993, PG. 22: DOES NOT PERTAIN TO THE SUBJECT PROPERTY
 - O.R.B. 2130, PG. 727, PARCEL 2: COVERS ENTIRE SUBJECT PROPERTY
 - O.R.B. 2214, PG. 289: NOT A SURVEY MATTER
 - O.R.B. 2272, PG. 1300, PARCEL 2: COVERS ENTIRE SUBJECT PROPERTY
 - O.R.B. 2272, PG. 1445: DOES NOT PERTAIN TO THE SUBJECT PROPERTY
 - O.R.B. 2518, PG. 1103: DOES NOT PERTAIN TO THE SUBJECT PROPERTY
 - O.R.B. 2607, PG. 1075: DOES NOT PERTAIN TO THE SUBJECT PROPERTY
 - O.R.B. 2680, PG. 837: DOES NOT PERTAIN TO THE SUBJECT PROPERTY
 - O.R.B. 381, PG. 37: DOES NOT PERTAIN TO THE SUBJECT PROPERTY
 - O.R.B. 520, PG. 1169: DOES NOT PERTAIN TO THE SUBJECT PROPERTY
 - O.R.B. 739, PG. 1275: DOES NOT PERTAIN TO THE SUBJECT PROPERTY
 - O.R.B. 675, PG. 391: DOES NOT PERTAIN TO THE SUBJECT PROPERTY
- 2.) THIS IS NOT A BOUNDARY SURVEY.
- 3.) BEARINGS SHOWN HEREON WERE ASSUMED ON THE WESTERLY RIGHT OF WAY LINE OF CHESTER ROAD, BEING N 8'41'14" E.
- 4.) SOURCES OF INFORMATION:
 - * DEEDS OF RECORD
 - * FLORIDA DEPARTMENT OF TRANSPORTATION RIGHT OF WAY MAP OF STATE ROAD NO. 200 (A1A), SECTION 74040-2504
 - * BOUNDARY SURVEY BY THIS FIRM, W.O. NO.: D-16-140, DATED 08/11/2016

S COUNTY BOTH	Meets SJRWMD
	Closure Standards
The standard of	CSH DATE: 01/22/2025

	ACRE	AGE TABLE		
	CONSERVAT	TON EASEMENT 3		
WETLAND PRESERVATION	WETLAND ENHANCEMENT / RESTORATION	UPLAND BUFFER (NO CREDIT)	UPLAND RESTORATION	TOTAL ACRES
0.07 ACRES	0.00 ACRES	0.14 ACRES	0.13 ACRES	0.34 ACRES

CERTIFIED TO:

WILDLIGHT LLC

SEE SHEET 5 FOR GENERAL NOTES AND SHEET 4 FOR DESCRIPTION THIS MAP IS NOT COMPLETE WITHOUT SHEETS 1 THRU 5



SHEET 5 OF 5

L. D. BRADLEY LAND SURVEYORS 510 SOUTH 5TH STREET MACCLENNY, FLORIDA 32063

PHONE (904) 786-6400

FAX (904) 786-1479


LICENSED BUSINESS No. 6888

OF BEING A PORTION OF

THE JOHN W. LOWE (MILL GRANT), SECTION 51, TOWNSHIP 3 NORTH, RANGE 27 EAST NASSAU COUNTY, FLORIDA





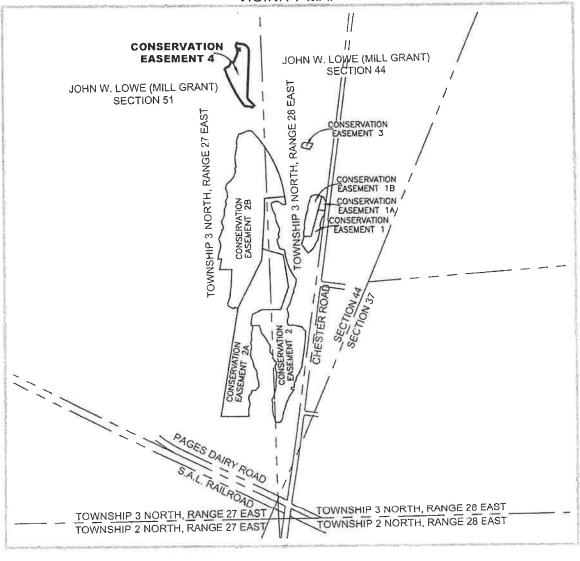

CERTIFIED TO:

WILDLIGHT LLC

REVISED: 05/02/2024 TO CHANGE CERTIFIED TO:

REVISED: 09/12/2024 TO SHOW TITLE SEARCH REPORT

REVISED: 10/17/2024 TO SHOW O.R.B. 675, PG 391 OF TITLE SEARCH REPORT AND ARNOLD J. JOHNS SIGNATURE BLOCK

Meets SJRWMD
Closure Standards
CSH DATE: 01/22/2025

ARNOLD J JOHNS DATED 10/17/2024
FLORIDA REGISTERED LAND SURVEYOR NO. 4422
NOT VALID WITHOUT THE SIGNATURE AND THE ORIGINAL RAISED
SEAL OF A FLORIDA LICENSED SURVEYOR AND MAPPER

DLEY

SEE SHEET 8 FOR GENERAL NOTES AND SHEETS 6 & 7 FOR DESCRIPTION THIS MAP IS NOT COMPLETE WITHOUT SHEETS 1 THRU 8

SHEET 1 OF 8

L. D. BRADLEY LAND SURVEYORS
510 SOUTH 5TH STREET

MACCLENNY, FLORIDA 32063 PHONE (904) 786-6400 FAX (904)

) 786-6400 FAX (904) 786-1479 LICENSED BUSINESS No. 6888


OLD WORLD KNOWLEDGE... NEW AGE TECHNOLOGY

W.O. NO.: 24-210-CE-4 DATE: 03/18/2024 DRAFTED BY: DHB
CHECKED BY: RJJ CAD FILE: 24210 CE 4 REVISED.DWG FB N/A PG

OF

BEING A PORTION OF THE JOHN W. LOWE (MILL GRANT), SECTION 51, TOWNSHIP 3 NORTH, RANGE 27 EAST NASSAU COUNTY, FLORIDA

	ACRE	AGE TABLE		
	CONSERVAT	TON EASEMENT 4		
WETLAND PRESERVATION	WETLAND ENHANCEMENT / RESTORATION	UPLAND BUFFER (NO CREDIT)	UPLAND RESTORATION	TOTAL ACRES
3.82 ACRES	0.00 ACRES	0.26 ACRES	1.45 ACRES	5.53 ACRES

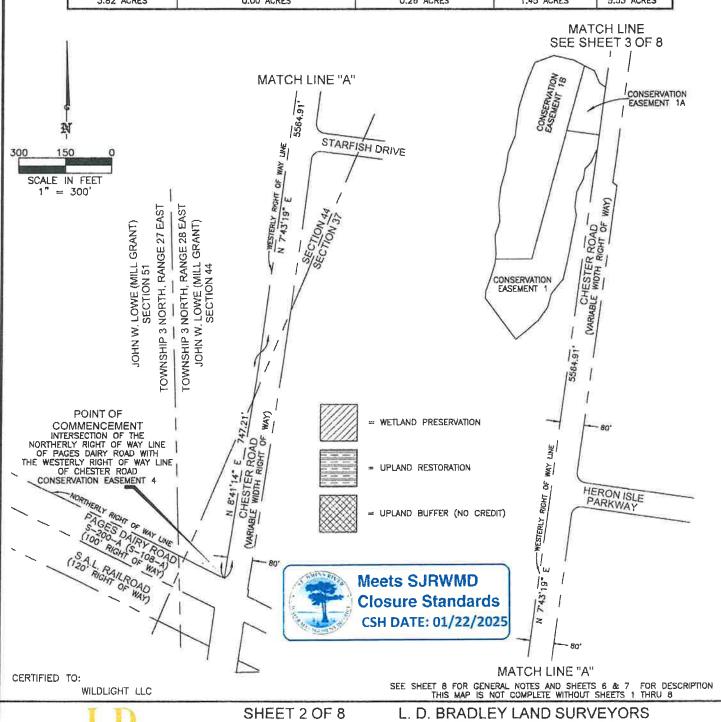

RADLEY

510 SOUTH 5TH STREET MACCLENNY, FLORIDA 32063

PHONE (904) 786-6400

FAX (904) 786-1479


LICENSED BUSINESS No. 6888

OLDWORLD KNOWLEDGE... NEW AGE TECHNOLOGY W.O. NO .: 24-210-CE-4

CHECKED BY: RJJ

DRAFTED BY: DHB

DATE: 03/18/2024 CAD FILE: 24210 CE 4 REVISED.DWG FB N/A PG

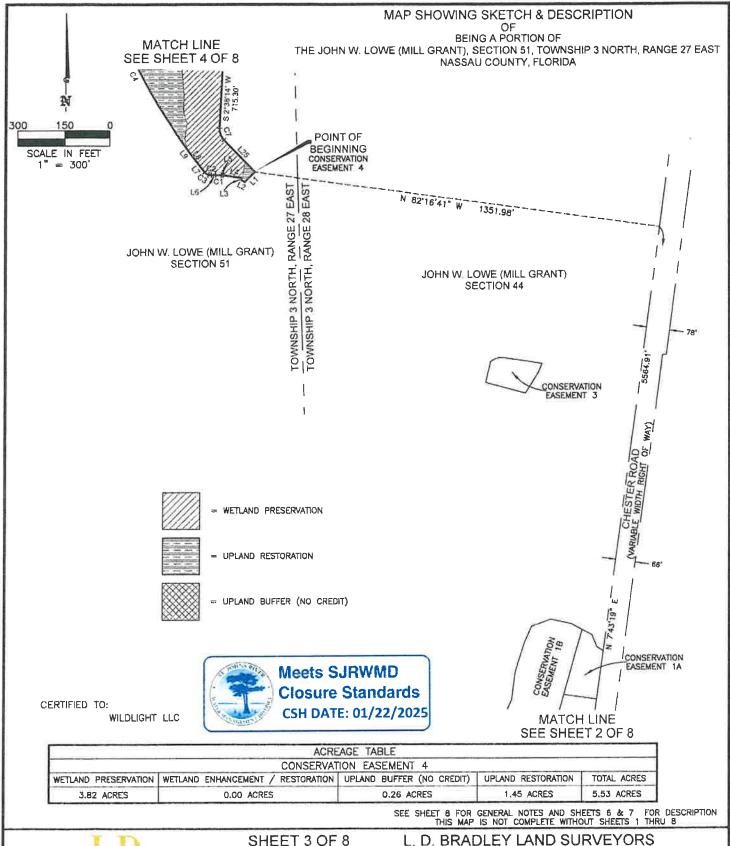

L. D. BRADLEY LAND SURVEYORS 510 SOUTH 5TH STREET

MACCLENNY, FLORIDA 32063

PHONE (904) 786-6400


FAX (904) 786-1479

LICENSED BUSINESS No. 6888

W.O. NO.: 24-210-CE-4 DATE: 03/18/2024 DRAFTED BY: DHB
CHECKED BY: RJJ CAD FILE: 24210 CE 4 REVISED.DWG FB N/A PG

RADLE

OLDWORLD KNOWLEDGE... NEW AGE TECHNOLOGY

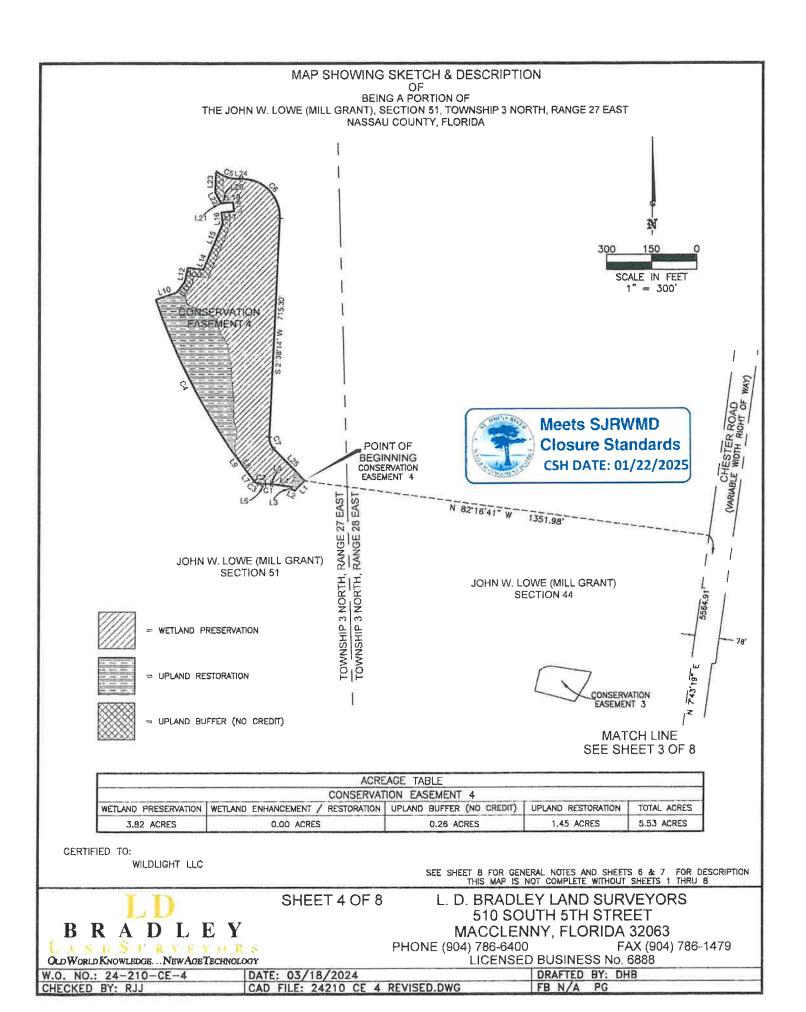

OF

BEING A PORTION OF THE JOHN W. LOWE (MILL GRANT), SECTION 51, TOWNSHIP 3 NORTH, RANGE 27 EAST NASSAU COUNTY, FLORIDA

	LINE TABLE	
UNE #	BEARING	LENGTH
L1	S 46'03'41" W	45.75
1.2	N 64*29'37" W	11.09
L3	N 11'47'02" E	7.43'
L4	N 81"51"01" W	61.39
L5	N 84'43'21" W	6.91'
L6	S 87'00'32" W	13.88
L7	N 37"41'33" W	45.37
LB	N 36'34'26" W	33.74
L9	N 35'52'50" W	15.32'
L10	N 70"54"29" E	73.20'
L11	N 37'08'37" E	42.87'
L12	N 12'05'30" E	46.63'
L13	S 84"11'34" E	51.87
L14	N 22'22'42" E	52.00'
L15	N 23"07'02" E	109.55
L16	N 5'07'21" W	38.57
L17	N 85'17'29" E	41.10'
L18	N 4"42'31" W	30.00'
L19	S 8517130" W	16.10
L20	S 85'20'39" W	25.00'
L21	N 4'42'35" W	1.20
L22	N 28'41'08" W	39.04
L23	N 1'48'00" E	69.24
L24	S 88'57'43" E	8.73
L25	S 43'45'53" E	145.97

	CURVE TABLE										
CURVE	DELTA	RADIUS	LENGTH	TANGENT	CHORD BEARING	CHORD DISTANCE					
C1	5*17'26"	200.00'	18.47'	9.24'	N 88'21'25" W	18,46'					
C2	19'57'38"	28.33'	9.87'	4.98'	N 83'39'19" W	9.82'					
C3	33'59'47"	25.00'	14.83'	7,64	N 55'19'55" W	14.62'					
C4	16'34'20"	2026.50'	586.14'	295.13'	N 27"22'41" W	584.10'					
C5	41*35'09"	116.93'	84.87'	44.40'	S 72*25'16" E	83.02'					
C6	91*35'57*	124.00'	198.24	127.51'	S 43'09'45" E	177.79					
C7	46'24'07"	52.00'	42.11'	22.29'	S 20'33'50" E	40.97'					



	ACRE	EAGE TABLE							
	CONSERVATION EASEMENT 4								
WETLAND PRESERVATION	WETLAND ENHANCEMENT / RESTORATION	UPLAND BUFFER (NO CREDIT)	UPLAND RESTORATION	TOTAL ACRES					
3.82 ACRES	0.00 ACRES	0.26 ACRES	1.45 ACRES	5.53 ACRES					

CERTIFIED TO:

WILDLIGHT LLC

SEE SHEET 8 FOR GENERAL NOTES AND SHEETS 6 & 7 FOR DESCRIPTION THIS MAP IS NOT COMPLETE WITHOUT SHEETS 1 THRU 8



SHEET 5 OF 8

L. D. BRADLEY LAND SURVEYORS 510 SOUTH 5TH STREET MACCLENNY, FLORIDA 32063

PHONE (904) 786-6400

FAX (904) 786-1479

LICENSED BUSINESS No. 6888

W.O. NO.: 24-210-CE-4 CHECKED BY: RJJ DRAFTED BY: DHB FB N/A PG DATE: 03/18/2024 CAD FILE: 24210 CE 4 REVISED.DWG

OF BEING A PORTION OF

THE JOHN W. LOWE (MILL GRANT), SECTION 51, TOWNSHIP 3 NORTH, RANGE 27 EAST NASSAU COUNTY, FLORIDA

A parcel of land, being a portion of the John W. Lowe Mill Grant, Section 51, Township 3 North, Range 27 East, Nassau County, Florida, and being more particularly described as follows:

Commence at the Intersection of the Northerly Right of Way line of Pages Dairy Road (100 foot Right of Way) with the Westerly Right of Way line of Chester Road (Variable Width Right of Way); thence on said Westerly Right of way line for the next 2 courses, N 08'41'14" E, a distance of 747.21 feet; thence N 07'43'19" E, a distance of 5564.91 feet; thence departing said Westerly Right of way line, N 82'16'41" W, a distance of 1351.98 feet to the Point of Beginning; thence S 46'03'41" W, a distance of 45.75 feet; thence N 64'29'37" W, a distance of 11.09 feet; thence N 11'47'02" E, a distance of 7.43 feet: thence N 81'51'01" W, a distance of 61.39 feet; thence N 84°43'21" W, a distance of 6.91 feet to the beginning of a curve, concave Southerly, having a radius of 200.00 feet and a central angle of 5*17'26"; thence on the arc of said curve, a distance of 18.47 feet said arc being subtended by a chord which bears N 88'21'25" W, a distance of 18.46 feet to the curves end; thence S 87'00'32" W, a distance of 13.88 feet to the beginning of a curve, concave Northeast, having a radius of 28.33 feet and a central angle of 19°57'38" thence on the arc of said curve, a distance of 9.87 feet said arc being subtended by a chord which bears N 83'39'19" W, a distance of 9.82 feet to the beginning of a curve, concave Northeast, having a radius of 25.00 feet and a central angle of 33'59'47"; thence on the arc of said curve, a distance of 14.83 feet said arc being subtended by a chord which bears N 55'19'55" W, a distance of 14.62 feet to the curves end; thence N 37'41'33" W, a distance of 45.37 feet; thence N 36'34'26" W, a distance of 33.74 feet; thence N 35°52'50" W, a distance of 15.32 feet to the beginning of a curve, concave Northeast, having a radius of 2026.50

Meets SJRWMD Closure Standards CSH DATE: 01/22/2025

CONTINUE ON SHEET 7 OF 8

	ACRI	EAGE TABLE		
	CONSERVAT	TION EASEMENT 4		
WETLAND PRESERVATION	WETLAND ENHANCEMENT / RESTORATION	UPLAND BUFFER (NO CREDIT)	UPLAND RESTORATION	TOTAL ACRES
3.82 ACRES	0.00 ACRES	0.26 ACRES	1.45 ACRES	5.53 ACRES

CERTIFIED TO:

WILDLIGHT LLC

SEE SHEET 8 FOR GENERAL NOTES AND SHEETS 6 & 7 FOR DESCRIPTION THIS MAP IS NOT COMPLETE WITHOUT SHEETS 1 THRU 8

BRADLEY TRALTOR OLDWORLD KNOWLEDGE... NEW AGE TECHNOLOGY SHEET 6 OF 8

L. D. BRADLEY LAND SURVEYORS 510 SOUTH 5TH STREET MACCLENNY, FLORIDA 32063

PHONE (904) 786-6400

FAX (904) 786-1479

LICENSED BUSINESS No. 6888

W.O. NO.: 24-210-CE-4 DATE: 03/18/2024 DRAFTED BY: DHB CHECKED BY: RJJ CAD FILE: 24210 CE 4 REVISED.DWG FB N/A PG

OF BEING A PORTION OF

THE JOHN W. LOWE (MILL GRANT), SECTION 51, TOWNSHIP 3 NORTH, RANGE 27 EAST NASSAU COUNTY, FLORIDA

CONTINUE FROM SHEET 6 OF 8

feet and a central angle of 16'34'20"; thence on the arc of said curve, a distance of 586.14 feet said arc being subtended by a chord which bears N 27'22'41" W, a distance of 584.10 feet to the curves end; thence N 70'54'29" E, a distance of 73.20 feet; thence N 37°08'37" E, a distance of 42.87 feet; thence N 12°05'30" E, a distance of 46.63 feet; thence S 84'11'34" E, a distance of 51.87 feet; thence N 22"22'42" E, a distance of 52.00 feet; thence N 23°07'02" E, a distance of 109.55 feet; thence N 05°07'21" W, a distance of 38.57 feet; thence N 85"17'29" E, a distance of 41.10 feet; thence N 04'42'31" W, a distance of 30.00 feet; thence S 85°17'30" W, a distance of 16.10 feet; thence S 85°20'39" W, a distance of 25.00 feet; thence N 04"42'35" W, a distance of 1.20 feet; thence N 28'41'08" W, a distance of 39.04 feet; thence N 01'48'00" E. a distance of 69.24 feet to the beginning of a curve. concave Northeast, having a radius of 116.93 feet and a central angle of 41°35'09"; thence on the arc of said curve, a distance of 84.87 feet said arc being subtended by a chord which bears S 72°25'16" E, a distance of 83.02 feet to the curves end; thence S 88.57'43" E, a distance of 8.73 feet to the beginning of a curve, concave Southwest, having a radius of 124.00 feet and a central angle of 91°35'57"; thence on the arc of said curve, a distance of 198.24 feet said arc being subtended by a chord which bears S 43'09'45" E, a distance of 177.79 feet to the curves end; thence S 02'38'14" W, a distance of 715.30 feet to the beginning of a curve. concave Northeast, having a radius of 52.00 feet and a central angle of 46°24'07"; thence on the arc of said curve, a distance of 42.11 feet said arc being subtended by a chord which bears S 20'33'50" E, a distance of 40.97 feet to the curves end; thence S 43'45'53" E, a distance of 145.97 feet to the Point of Beginning.

	ACRE	EAGE TABLE		
	CONSERVAT	TION EASEMENT 4		
WETLAND PRESERVATION	WETLAND ENHANCEMENT / RESTORATION	UPLAND BUFFER (NO CREDIT)	UPLAND RESTORATION	TOTAL ACRES
3.82 ACRES	0.00 ACRES	0.26 ACRES	1.45 ACRES	5.53 ACRES

CERTIFIED TO:

WILDLIGHT LLC

SEE SHEET B FOR GENERAL NOTES AND SHEETS 6 & 7 FOR DESCRIPTION THIS MAP IS NOT COMPLETE WITHOUT SHEETS 1 THRU B

BRADLEY ANBSIRVEYORS SHEET 7 OF 8

L. D. BRADLEY LAND SURVEYORS 510 SOUTH 5TH STREET MACCLENNY, FLORIDA 32063

PHONE (904) 786-6400

FAX (904) 786-1479

Meets SJRWMD Closure Standards CSH DATE: 01/22/2025

LICENSED BUSINESS No. 6888

OLD WORLD KNOWLEDGE ... NEW AGE TECHNOLOGY W.O. NO.: 24-210-CE-4

DATE: 03/18/2024

DRAFTED BY: DHB

CHECKED BY: RJJ

CAD FILE: 24210 CE 4 REVISED.DWG

FB N/A PG

OF

BEING A PORTION OF THE JOHN W. LOWE (MILL GRANT), SECTION 51, TOWNSHIP 3 NORTH, RANGE 27 EAST NASSAU COUNTY, FLORIDA

SURVEYORS NOTES:

1.) I HAVE REVIEWED THE FIRST AMERICAN TITLE INSURANCE COMPANY, TITLE SEARCH REPORT, FILE NO. 110313266, SEARCHED FROM: JUNE 9, 1972 THROUGH: AUGUST 6, 2024 8:00 A.M., AND ALL EASEMENTS, RESTRICTIONS, AND OTHER MATTERS AFFECTING THE LANDS DESCRIBED HEREIN.

O.R.B. 1486, PG. 1820: DOES NOT PERTAIN TO THE SUBJECT PROPERTY

O.R.B. 1750, PG. 809, TRACT 10: COVERS ENTIRE SUBJECT PROPERTY

O.R.B. 1866, PG. 438: DOES NOT PERTAIN TO THE SUBJECT PROPERTY

O.R.B. 1993, PG. 44: DOES NOT PERTAIN TO THE SUBJECT PROPERTY

O.R.B. 1866, PG. 1416: DOES NOT PERTAIN TO THE SUBJECT PROPERTY

O.R.B. 1993, PG. 22: DOES NOT PERTAIN TO THE SUBJECT PROPERTY

O.R.B. 2130, PG. 727, PARCEL 2: COVERS ENTIRE SUBJECT PROPERTY

O.R.B. 2214, PG. 289: NOT A SURVEY MATTER

O.R.B. 2272, PG. 1300, PARCEL 2: COVERS ENTIRE SUBJECT PROPERTY

O.R.B. 2272, PG. 1445: DOES NOT PERTAIN TO THE SUBJECT PROPERTY

O.R.B. 2518, PG. 1103: DOES NOT PERTAIN TO THE SUBJECT PROPERTY

O.R.B. 2607, PG. 1075: DOES NOT PERTAIN TO THE SUBJECT PROPERTY

O.R.B. 2680, PG. 837: DOES NOT PERTAIN TO THE SUBJECT PROPERTY

O.R.B. 381, PG. 37: DOES NOT PERTAIN TO THE SUBJECT PROPERTY

O.R.B. 520, PG. 1169: DOES NOT PERTAIN TO THE SUBJECT PROPERTY

O.R.B. 739, PG. 1275: DOES NOT PERTAIN TO THE SUBJECT PROPERTY

O.R.B. 675, PG. 391: DOES NOT PERTAIN TO THE SUBJECT PROPERTY



- 2.) THIS IS NOT A BOUNDARY SURVEY.
- 3.) BEARINGS SHOWN HEREON WERE ASSUMED ON THE WESTERLY RIGHT OF WAY LINE OF CHESTER ROAD, BEING N 08'41'14" E.
- 4.) SOURCES OF INFORMATION:
 - * DEEDS OF RECORD
 - * FLORIDA DEPARTMENT OF TRANSPORTATION RIGHT OF WAY MAP OF STATE ROAD NO. 200 (A1A), SECTION 74040-2504
 - * BOUNDARY SURVEY BY THIS FIRM, W.O. NO.: D-16-140, DATED 08/11/2016

	ACREAGE TABLE								
	CONSERVATION EASEMENT 4								
WETLAND PRESERVATION	WETLAND ENHANCEMENT / RESTORATION	UPLAND BUFFER (NO CREDIT)	UPLAND RESTORATION	TOTAL ACRES					
3.82 ACRES	0.00 ACRES	0.26 ACRES	1.45 ACRES	5.53 ACRES					

CERTIFIED TO:

WILDLIGHT LLC

SEE SHEET 8 FOR GENERAL NOTES AND SHEETS 6 & 7 FOR DESCRIPTION THIS MAP IS NOT COMPLETE WITHOUT SHEETS 1 THRU 8



SHEET 8 OF 8

L. D. BRADLEY LAND SURVEYORS 510 SOUTH 5TH STREET MACCLENNY, FLORIDA 32063

PHONE (904) 786-6400


FAX (904) 786-1479


LICENSED BUSINESS No. 6888

W.O. NO.: 24-210-CE-4	DATE: 03/18/2024	DRAFTED BY: DHB
CHECKED BY: RJJ	CAD FILE: 24210 CE 4 REVISED.DWG	FB N/A PG

BEING A PORTION OF THE JOHN W. LOWE (MILL GRANT), SECTION 51, TOWNSHIP 3 NORTH, RANGE 27 EAST NASSAU COUNTY, FLORIDA

VICINITY MAP

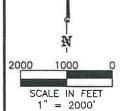

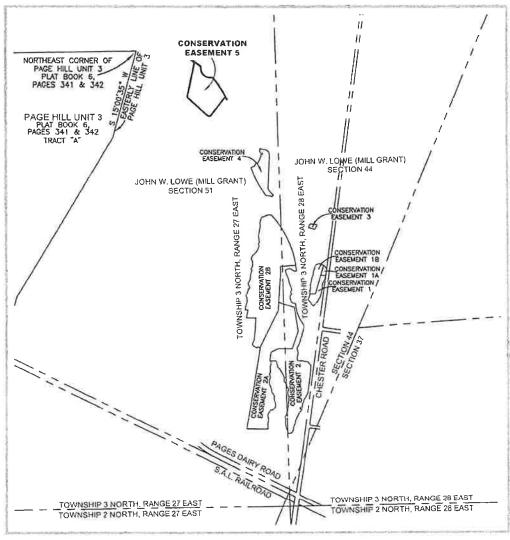

CERTIFIED TO:

WILDLIGHT LLC

REVISED: 05/02/2024 TO CHANGE CERTIFIED TO: REVISED: 09/12/2024 TO SHOW TITLE SEARCH REPORT

REVISED: 10/17/2024 TO SHOW O.R.B. 675, PG 391 OF TITLE SEARCH REPORT AND ARNOLD J. JOHNS SIGNATURE BLOCK



ARNOLD J. JOHNS, DATED 10/17/2024 FLGRIDA PEGISTERED LAND SURVEYOR NO. 4422 NOT VALID WITHOUT THE SIGNATURE AND THE ORIGINAL RAISED SEAL OF A FLORIDA LICENSED SURVEYOR AND MAPPER

SEE SHEET 6 FOR GENERAL NOTES AND SHEETS 4 & 5 FOR DESCRIPTION THIS MAP IS NOT COMPLETE WITHOUT SHEETS 1 THRU 6

SHEET 1 OF 6

L. D. BRADLEY LAND SURVEYORS 510 SOUTH 5TH STREET MACCLENNY, FLORIDA 32063

PHONE (904) 786-6400

FAX (904) 786-1479

LICENSED BUSINESS No. 6888

DRAFTED BY: DHB

RDSCRMENTER


OLDWORLD KNOWLEDGE... NEW AGE TECHNOLOGY

DATE: 03/18/2024

FB N/A PG

CAD FILE: 24210 CE 5 REVISED.DWG

W.O. NO.: 24-210-CE-5 CHECKED BY: RJJ

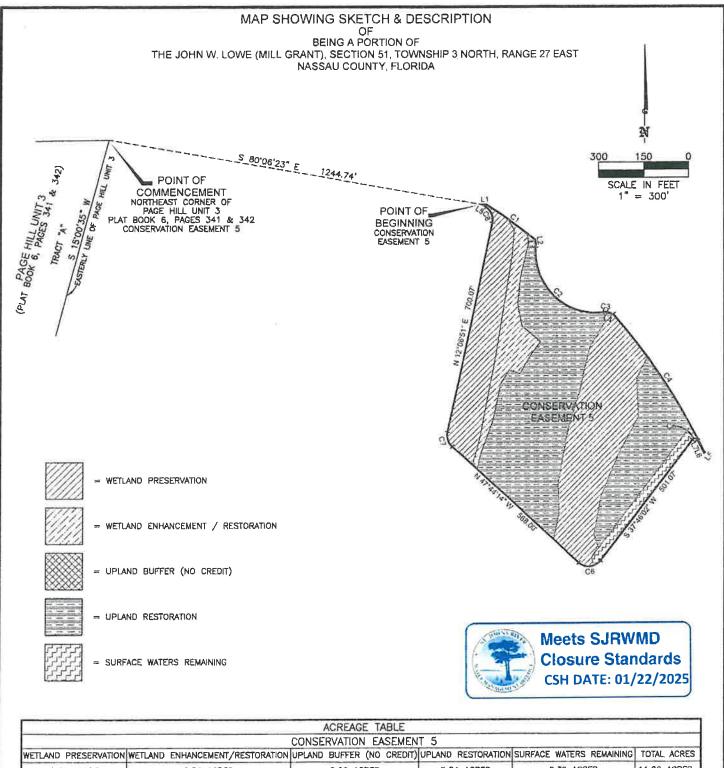

			-	ACRE	AGE TA	ABLE							
			CONSE	RVATI	ON EA	SEMEN	T 5						
WETLAND PRESERVATION	WETLAND	ENHANCEMENT/RESTORATION	UPLAND	BUFF	ER (NO	CREDIT)	UPLAND	RESTORATION	SURFACE	WATERS	REMAINING	TOTAL	ACRES
4.69 ACRES		0.94 ACRES		0.00	ACRES		5.8	4 ACRES		0.39 ACR	ES	11,86	ACRES

CERTIFIED TO:

WILDLIGHT LLC

BRADLEY

OLDWORLD KNOWLEDGE... NEW AGE TECHNOLOGY

SEE SHEET 6 FOR GENERAL NOTES AND SHEETS 4 & 5 FOR DESCRIPTION THIS MAP IS NOT COMPLETE WITHOUT SHEETS 1 THRU 6

SHEET 2 OF 6

CRYLYDES

L. D. BRADLEY LAND SURVEYORS 510 SOUTH 5TH STREET MACCLENNY, FLORIDA 32063

PHONE (904) 786-6400

FAX (904) 786-1479

LICENSED BUSINESS No. 6888

W.O. NO.: 24-210-CE-5 CHECKED BY: RJJ DRAFTED BY: DHB DATE: 03/18/2024 CAD FILE: 24210 CE 5 REVISED.DWG FB N/A PG

OF

BEING A PORTION OF

THE JOHN W. LOWE (MILL GRANT), SECTION 51, TOWNSHIP 3 NORTH, RANGE 27 EAST NASSAU COUNTY, FLORIDA

	LINE TABLE	
LINE #	BEARING	LENGTH
L1	N 88'05'05" E	13.05
L2	S 8'58'21" E	10.78
L3	S 2'44'57" W	13.33'
L4	S 73'15'56" E	20.33'
L.5	S 37"24"14" W	2.50'
L6	N 25'33'38" W	13.31
L7	N 27"45'38" W	34.41
L8	N 57"47'29" W	13.45

	CURVE TABLE										
CURVE	DELTA	RADIUS	LENGTH	TANGENT	CHORD BEARING	CHORD DISTANCE					
C1	5'34'49"	2044.00	199.07'	99.61"	S 54'38'31" E	198.99'					
C2	103'09'46"	200.00'	360.11	252.17'	S 46"54"11" E	313.40'					
C3	24*50'36"	25.00'	10.84	5.51'	S 86'03'46" E	10.76					
C4	15'32'16"	2020.00	547.79'	275.59'	S 33"58'30" E	546.11'					
C5	114'28'21"	10.00'	19.98	15.54'	N 84'59'48" W	16.82					
C6	94'29'44"	50.00'	82.46	54.09'	S 85'00'54" W	73.43					
C7	59'51'06"	50.00'	52.23'	28.78'	N 1748'42" W	49.89'					
C8	66"01'04"	51.00'	58.76'	33.13'	N 21'35'12" W	55.57'					

CERTIFIED TO:

WILDLIGHT LLC

	Meets SJRWMD Closure Standards
The state of the s	CSH DATE: 01/22/2025

		// ***********************************	-	ACREA	GE TA	ABLE							
			CONSE	RVATIO	N EA	SEMEN	T 5		acon series.	/			
WETLAND PRESERVATION	WETLAND E	NHANCEMENT/RESTORATION	UPLAND	BUFFER	(NO	CREDIT)	UPLAND	RESTORATION	SURFACE	WATERS	S REMAINING	TOTAL	ACRES
4.69 ACRES		0.94 ACRES		0.00 A	CRES		5.8	4 ACRES		3.39 AC	RES	11.86	ACRES

SEE SHEET 6 FOR GENERAL NOTES AND SHEETS 4 & 5 FOR DESCRIPTION THIS MAP IS NOT COMPLETE WITHOUT SHEETS 1 THRU 6

SHEET 3 OF 6

L. D. BRADLEY LAND SURVEYORS 510 SOUTH 5TH STREET MACCLENNY, FLORIDA 32063

PHONE (904) 786-6400

FAX (904) 786-1479

LICENSED BUSINESS No. 6888 OLDWORLD KNOWLEDGE... NEW AGE TECHNOLOGY

W.O. NO.: 24-210-CE-5 CHECKED BY: RJJ DATE: 03/18/2024 CAD FILE: 24210 CE 5 REVISED.DWG DRAFTED BY: DHB FB N/A PG

OF BEING A PORTION OF

THE JOHN W. LOWE (MILL GRANT), SECTION 51, TOWNSHIP 3 NORTH, RANGE 27 EAST NASSAU COUNTY, FLORIDA

A parcel of land, being a portion of the John W. Lowe Mill Grant, Section 51, Township 3 North, Range 27 East, Nassau County, Florida, and being more particularly described as follows:

Commence at the Northeast corner of Page Hill Unit 3 as recorded in Plat Book 6, Pages 341 and 342 of the public records of Nassau County, Florida; thence S 80°06'23" E, a distance of 1244.74 feet to the Point of Beginning; thence N 88'05'05" E. a distance of 13.05 feet to the beginning of a curve, concave Southwest, having a radius of 2044.00 feet and a central angle of 5°34'49"; thence on the arc of said curve, a distance of 199.07 feet said arc being subtended by a chord which bears S 54'38'31" E, a distance of 198.99 feet to the curves end; thence S 08*58'21" E, a distance of 10.78 feet: thence S 02'44'57" W. a distance of 13.33 feet to the beginning of a curve, concave Northeast, having a radius of 200.00 feet and a central angle of 103'09'46"; thence on the arc of said curve, a distance of 360.11 feet said arc being subtended by a chord which bears S 46°54'11" E, a distance of 313.40 feet to a point of reverse curvature of a curve having a radius of 25.00 feet and a central angle of 24°50'36"; thence on the arc of said curve, a distance of 10.84 feet said arc being subtended by a chord which bears S 86°03'46" E, a distance of 10.76 feet to the curves end; thence S 73°15'56" E, a distance of 20.33 feet to the beginning of a curve. concave Southwest, having a radius of 2020.00 feet and a central angle of 15°32'16"; thence on the arc of said curve, a distance of 547.79 feet said arc being subtended by a chord which bears S 33°58'30" E, a distance of 546.11 feet to the curves end; thence S 37°24'14" W, a distance of 2.50 feet; thence N 25°33'38" W, a

CONTINUE ON SHEET 5 OF 6



		AC	CREAGE TABLE		W	
		CONSER	VATION EASEME	VT 5		
WETLAND PRESERVATION	WETLAND ENHANCEMENT/REST	ORATION UPLAND E	BUFFER (NO CREDIT	UPLAND RESTORATION	SURFACE WATERS REMAINING	TOTAL ACRES
4.69 ACRES	0.94 ACRES	(D.00 ACRES	5.84 ACRES	0,39 ACRES	11.86 ACRES

CERTIFIED TO:

WILDLIGHT LLC

SEE SHEET 6 FOR GENERAL NOTES AND SHEETS 4 & 5 FOR DESCRIPTION THIS MAP IS NOT COMPLETE WITHOUT SHEETS 1 THRU 6

BRADLEY ANDSIBLEDORS OLDWORLD KNOWLEDGE... NEW AGE TECHNOLOGY SHEET 4 OF 6

L. D. BRADLEY LAND SURVEYORS 510 SOUTH 5TH STREET MACCLENNY, FLORIDA 32063

PHONE (904) 786-6400

FAX (904) 786-1479

LICENSED BUSINESS No. 6888 DRAFTED BY: DHB

W.O. NO.: 24-210-CE-5

DATE: 03/18/2024

CHECKED BY: RJJ CAD FILE: 24210 CE 5 REVISED.DWG FB N/A PG

OF BEING A PORTION OF

THE JOHN W. LOWE (MILL GRANT), SECTION 51, TOWNSHIP 3 NORTH, RANGE 27 EAST NASSAU COUNTY, FLORIDA

CONTINUE FROM SHEET 4 OF 6

distance of 13.31 feet; thence N 27'45'38" W, a distance of 34.41 feet to the beginning of a curve, concave Southwest, having a radius of 10.00 feet and a central angle of 114°28'21"; thence on the arc of said curve, a distance of 19.98 feet said arc being subtended by a chord which bears N 84°59'48" W, a distance of 16.82 feet to the curves end; thence S 37'46'02" W, a distance of 501.07 feet to the beginning of a curve, concave Northerly, having a radius of 50.00 feet and a central angle of 94°29'44"; thence on the arc of said curve, a distance of 82.46 feet said arc being subtended by a chord which bears S 85°00'54" W, a distance of 73.43 feet to the curves end; thence N 47'44'14" W, a distance of 568.00 feet to the beginning of a curve, concave Northeast, having a radius of 50.00 feet and a central angle of 59°51'06"; thence on the arc of said curve, a distance of 52.23 feet said arc being subtended by a chord which bears N 17'48'42" W. a distance of 49.89 feet to the curves end; thence N 12°06'51" E, a distance of 700.07 feet to the beginning of a curve, concave Southwest, having a radius of 51.00 feet and a central angle of 66°01'04"; thence on the arc of said curve, a distance of 58.76 feet said arc being subtended by a chord which bears N 21'35'12" W, a distance of 55.57 feet to the curves end: thence N 57'47'29" W, a distance of 13.45 feet to the Point of Beginning.

Meets SJRWMD Closure Standards CSH DATE: 01/22/2025

		ACREAGE TABLE			
		CONSERVATION EASEMEN	IT 5		
WETLAND PRESERVATION	WETLAND ENHANCEMENT/RESTORATION	UPLAND BUFFER (NO CREDIT)	UPLAND RESTORATION	SURFACE WATERS REMAINING	TOTAL ACRES
4.69 ACRES	0.94 ACRES	0.00 ACRES	5.84 ACRES	0.39 ACRES	11.86 ACRES

CERTIFIED TO:

WILDLIGHT LLC

SEE SHEET 6 FOR GENERAL NOTES AND SHEETS 4 & 5 FOR DESCRIPTION THIS MAP IS NOT COMPLETE WITHOUT SHEETS 1 THRU 6

BRADLEY ANDSERVEYOR SHEET 5 OF 6

L. D. BRADLEY LAND SURVEYORS 510 SOUTH 5TH STREET MACCLENNY, FLORIDA 32063

PHONE (904) 786-6400

FAX (904) 786-1479

OLD WORLD KNOWLEDGE ... NEW AGE TECHNOLOGY

LICENSED BUSINESS No. 6888

W.O. NO .: 24-210-CE-5 DATE: 03/18/2024

CHECKED BY: RJJ CAD FILE: 24210 CE 5 REVISED.DWG

DRAFTED BY: DHB FB N/A PG

OF


BEING A PORTION OF

THE JOHN W. LOWE (MILL GRANT), SECTION 51, TOWNSHIP 3 NORTH, RANGE 27 EAST NASSAU COUNTY. FLORIDA

SURVEYORS NOTES:

- 1.) I HAVE REVIEWED THE FIRST AMERICAN TITLE INSURANCE COMPANY, TITLE SEARCH REPORT, FILE NO. 110313266, SEARCHED FROM: JUNE 9, 1972 THROUGH: AUGUST 6, 2024 8:00 A.M., AND ALL EASEMENTS, RESTRICTIONS, AND OTHER MATTERS AFFECTING THE LANDS DESCRIBED HEREIN.
 - O.R.B. 1486, PG. 1820: DOES NOT PERTAIN TO THE SUBJECT PROPERTY
 - O.R.B. 1750, PG. 809, TRACT 10: COVERS ENTIRE SUBJECT PROPERTY
 - O.R.B. 1866, PG. 438: DOES NOT PERTAIN TO THE SUBJECT PROPERTY
 - O.R.B. 1993, PG. 44: DOES NOT PERTAIN TO THE SUBJECT PROPERTY
 - O.R.B. 1866, PG. 1416: DOES NOT PERTAIN TO THE SUBJECT PROPERTY
 - O.R.B. 1993, PG. 22: DOES NOT PERTAIN TO THE SUBJECT PROPERTY
 - O.R.B. 2130, PG. 727, PARCEL 2: COVERS ENTIRE SUBJECT PROPERTY
 - O.R.B. 2214, PG. 289: NOT A SURVEY MATTER
 - O.R.B. 2272, PG. 1300, PARCEL 2: COVERS ENTIRE SUBJECT PROPERTY
 - O.R.B. 2272, PG. 1445: DOES NOT PERTAIN TO THE SUBJECT PROPERTY
 - O.R.B., 2518, PG. 1103: DOES NOT PERTAIN TO THE SUBJECT PROPERTY
 - O.R.B. 2607, PG. 1075: DOES NOT PERTAIN TO THE SUBJECT PROPERTY
 - O.R.B. 2680, PG. 837: DOES NOT PERTAIN TO THE SUBJECT PROPERTY
 - O.R.B. 381, PG. 37: DOES NOT PERTAIN TO THE SUBJECT PROPERTY
 - O.R.B. 520, PG. 1169: DOES NOT PERTAIN TO THE SUBJECT PROPERTY
 - O.R.B. 739, PG. 1275: DOES NOT PERTAIN TO THE SUBJECT PROPERTY
 - O.R.B. 675, PG. 391: DOES NOT PERTAIN TO THE SUBJECT PROPERTY
- 2.) THIS IS NOT A BOUNDARY SURVEY.
- 3.) BEARINGS SHOWN HEREON WERE ASSUMED ON THE WESTERLY RIGHT OF WAY LINE OF CHESTER ROAD, BEING N 08'41'14" E.
- 4.) SOURCES OF INFORMATION:
 - * DEEDS OF RECORD
 - * FLORIDA DEPARTMENT OF TRANSPORTATION RIGHT OF WAY MAP OF STATE ROAD NO. 200 (A1A), SECTION 74040-2504
 - * BOUNDARY SURVEY BY THIS FIRM, W.O. NO.: D-16-140, DATED 08/11/2016

	ACREAGE TABLE							
CONSERVATION EASEMENT 5								
WETLAND PRESERVATION	WETLAND ENHANCEMENT/RESTORATION	UPLAND BUFFER (NO CREDIT)	UPLAND RESTORATION	SURFACE WATERS REMAINING	TOTAL ACRES			
4.69 ACRES	0.94 ACRES	0.00 ACRES	5.84 ACRES	0.39 ACRES	11.86 ACRES			

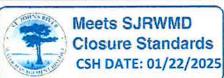

CERTIFIED TO:

WILDLIGHT LLC

SEE SHEET 6 FOR GENERAL NOTES AND SHEETS 4 & 5 FOR DESCRIPTION THIS MAP IS NOT COMPLETE WITHOUT SHEETS 1 THRU 6



SHEET 6 OF 6


L. D. BRADLEY LAND SURVEYORS 510 SOUTH 5TH STREET MACCLENNY, FLORIDA 32063

PHONE (904) 786-6400

FAX (904) 786-1479


LICENSED BUSINESS No. 6888

W.O. NO.: 24-210-CE-5	DATE: 03/18/2024	DRAFTED BY: DHB
CHECKED BY: RJJ	CAD FILE: 24210 CE 5 REVISED.DWG	FB N/A PG

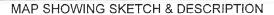

OF BEING A PORTION OF


THE JOHN W, LOWE (MILL GRANT), SECTION 51, TOWNSHIP 3 NORTH, RANGE 27 EAST NASSAU COUNTY, FLORIDA

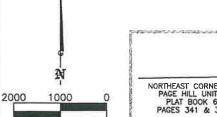

SCALE IN FEET

1'' = 2000'

VICINITY MAP

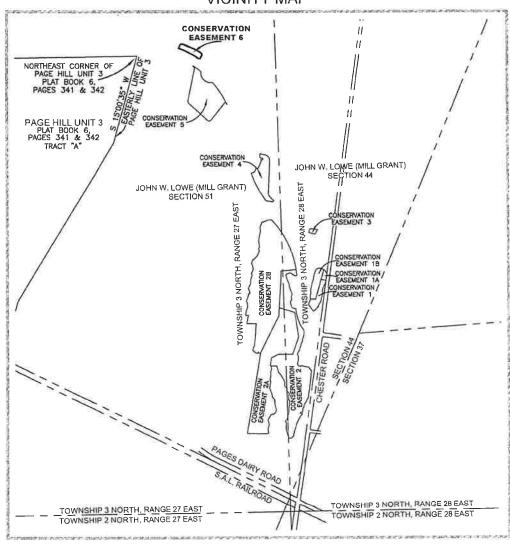

CERTIFIED TO:

WILDLIGHT LLC

REVISED: 05/02/2024 TO CHANGE CERTIFIED TO: REVISED: 09/12/2024 TO SHOW TITLE SEARCH REPORT

REVISED: 10/17/2024 TO SHOW O.R.B. 675, PG 391 OF TITLE SEARCH REPORT AND ARNOLD J. JOHNS SIGNATURE BLOCK

Meets SJRWMD
Closure Standards
CSH DATE: 01/22/2025

ARNOLD J. JOHNS DATED 10/17/2024
FLORIDA REGISTERED LAND SURVEYOR NO. 4422
NOT VALID WITHOUT THE SIGNATURE AND THE ORIGINAL RAISED
SEAL OF A FLORIDA LICENSED SURVEYOR AND MAPPER

ABDSCRVEYORS

OLD WORLD KNOWLEDGE. . . NEW AGE TECHNOLOGY

DLEY

SEE SHEET 4 FOR GENERAL NOTES AND SHEET 3 FOR DESCRIPTION THIS MAP IS NOT COMPLETE WITHOUT SHEETS 1 THRU 4

SHEET 1 OF 4


L. D. BRADLEY LAND SURVEYORS 510 SOUTH 5TH STREET MACCLENNY, FLORIDA 32063

PHONE (904) 786-6400

FAX (904) 786-1479

LICENSED BUSINESS No. 6888

W.O. NO.: 24-210-CE-6 DATE: 03/18/2024 DRAFTED BY: DHB
CHECKED BY: RJJ CAD FILE: 24210 CE 6 REVISED.DWG FB N/A PG

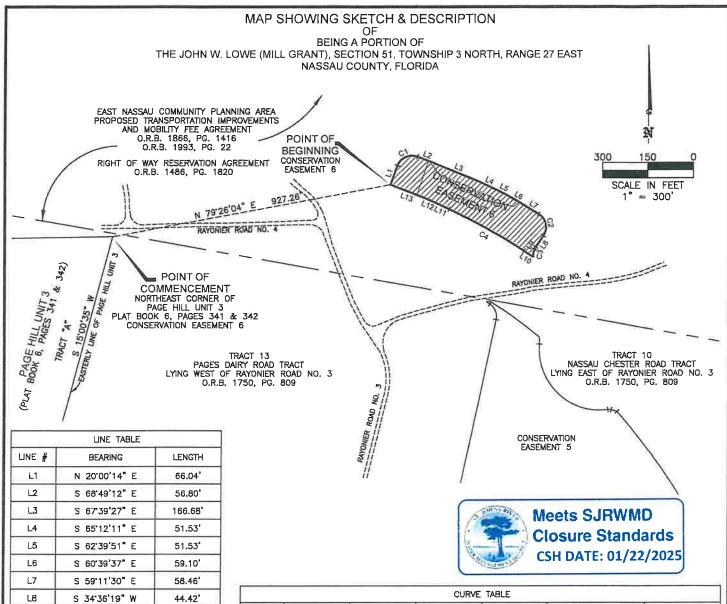

	CURVE TABLE									
CURVE	DELTA	RADIUS	LENGTH	TANGENT	CHORD BEARING	CHORD DISTANCE				
C1	91*10'17"	50.00'	79.56'	51.03'	N 65'35'39" E	71.43'				
C2	93'47'32"	50.00'	81.85'	53.42'	S 12"17"44" E	73.01*				
C3	27"48'26"	55.00*	26.69'	13.61'	S 9'14'30" W	26.43'				
C4	7'10'09"	2262.00'	283.04'	141.70'	N 60"59'29" W	282.85'				

	ACREAGE TABLE												
	CONSERVATION EASEMENT 6												
WETLAND	PRESERVATION	WETLAND	ENHANCEMENT/RESTORATION	UPLAND	BUFFER	(NO CREDI	r) upland	RESTORATION	SURFACE	WATERS	REMAINING	TOTAL	ACRES
1.48	ACRES		0.00 ACRES		0.00 AC	RES	0.	OO ACRES		0.00 ACF	RES	1.48	ACRES

CERTIFIED TO:

L9

L10

L11

L12

WILDLIGHT LLC

S 29'37'25" W

N 56'49'52" W

N 64'38'46" W

N 67"15'33" W

N 68'19'41" W

8.68

37.78

48.43

30.12

129.46

SEE SHEET 4 FOR GENERAL NOTES AND SHEET 3 FOR DESCRIPTION THIS MAP IS NOT COMPLETE WITHOUT SHEETS 1 THRU 4



SHEET 2 OF 4

L. D. BRADLEY LAND SURVEYORS 510 SOUTH 5TH STREET MACCLENNY, FLORIDA 32063

PHONE (904) 786-6400

FAX (904) 786-1479

LICENSED BUSINESS No. 6888

W.O. NO.: 24-210-CE-6 DATE: 03/18/2024 DRAFTED BY: DHB
CHECKED BY: RJJ CAD FILE: 24210 CE 6 REVISED.DWG FB N/A PG

OF BEING A PORTION OF THE JOHN W. LOWE (MILL GRANT), SECTION 51, TOWNSHIP 3 NORTH, RANGE 27 EAST NASSAU COUNTY, FLORIDA

A parcel of land, being a portion of the John W. Lowe Mill Grant, Section 51, Township 3 North, Range 27 East, Nassau County, Florida, and being more particularly described as follows:

Commence at the Northeast corner of Page Hill Unit 3 as recorded in Plat Book 6, Pages 341 and 342 of the public records of Nassau County, Florida; thence N 79°26'04" E, a distance of 927.26 feet to the Point of Beginning; thence N 20'00'14" E, a distance of 66.04 feet to the beginning of a curve, concave Southeast, having a radius of 50.00 feet and a central angle of 91°10′17"; thence on the arc of said curve, a distance of 79.56 feet said arc being subtended by a chord which bears N 65°35'39" E, a distance of 71.43 feet to the curves end; thence S 68°49'12" E, a distance of 56.80 feet; thence S 67°39'27" E, a distance of 166.68 feet; thence S 65°12'11" E, a distance of 51.53 feet; thence S 62°39'51" E, a distance of 51.53 feet; thence S 60°39'37" E, a distance of 59.10 feet; thence S 59°11'30" E, a distance of 58.46 feet to the beginning of a curve, concave Southwest, having a radius of 50.00 feet and a central angle of 93°47'32"; thence on the arc of said curve, a distance of 81.85 feet said arc being subtended by a chord which bears S 12°17′44" E, a distance of 73.01 feet to the curves end; thence S 34°36'19" W. a distance of 44.42 feet; thence S 29°37'25" W, a distance of 8.68 feet to the beginning of a curve, concave Southeast, having a radius of 55.00 feet and a central angle of 27°48'26"; thence on the arc of said curve, a distance of 26.69 feet said arc being subtended by a chord which bears S 09°14'30" W, a distance of 26.43 feet to the curves end; thence N 56°49'52" W, a distance of 37.78 feet to the beginning of a curve, concave Southwest, having a radius of 2262.00 feet and a central angle of 7°10'09"; thence on the arc of said curve, a distance of 283.04 feet said arc being subtended by a chord which bears N 60°59'29" W, a distance of 282.85 feet to the curves end; thence N 64°38'46" W, a distance of 48.43 feet; thence N 67°15'33" W, a distance of 30.12 feet; thence N 68°19'41" W, a distance of 129.46 feet to the Point of Beginning. **Meets SJRWMD**

		ACREAGE TABLE			
		CONSERVATION EASEMEN	T 6		
WETLAND PRESERVATION	WETLAND ENHANCEMENT/RESTORATION	UPLAND BUFFER (NO CREDIT)	UPLAND RESTORATION	SURFACE WATERS REMAINING	TOTAL ACRES
1.48 ACRES	0.00 ACRES	0.00 ACRES	0.00 ACRES	0.00 ACRES	1.48 ACRES

CERTIFIED TO:

CHECKED BY: RJJ

WILDLIGHT LLC

SEE SHEET 4 FOR GENERAL NOTES AND SHEET 3 FOR DESCRIPTION THIS MAP IS NOT COMPLETE WITHOUT SHEETS 1 THRU 4

BRADLEY URVEYOR

SHEET 3 OF 4

L. D. BRADLEY LAND SURVEYORS 510 SOUTH 5TH STREET MACCLENNY, FLORIDA 32063

PHONE (904) 786-6400

FAX (904) 786-1479

Closure Standards CSH DATE: 01/22/2025

LICENSED BUSINESS No. 6888

OLDWORLD KNOWLEDGE... NEW AGE TECHNOLOGY W.O. NO.: 24-210-CE-6 DATE: 03/18/2024

DRAFTED BY: DHB

CAD FILE: 24210 CE 6 REVISED.DWG

FB N/A PG

OF

BEING A PORTION OF
THE JOHN W. LOWE (MILL GRANT), SECTION 51, TOWNSHIP 3 NORTH, RANGE 27 EAST
NASSAU COUNTY, FLORIDA

SURVEYORS NOTES:

- 1.) I HAVE REVIEWED THE FIRST AMERICAN TITLE INSURANCE COMPANY, TITLE SEARCH REPORT, FILE NO. 110313266, SEARCHED FROM: JUNE 9, 1972 THROUGH: AUGUST 6, 2024 8:00 A.M., AND ALL EASEMENTS, RESTRICTIONS, AND OTHER MATTERS AFFECTING THE LANDS DESCRIBED HEREIN.
 - O.R.B. 1486, PG. 1820: SHOWN ON MAP, COVERS ENTIRE SUBJECT PROPERTY
 - O.R.B. 1750, PG. 809, DOES NOT PERTAIN TO THE SUBJECT PROPERTY
 - O.R.B. 1866, PG. 438: DOES NOT PERTAIN TO THE SUBJECT PROPERTY
 - O.R.B. 1993, PG. 44: DOES NOT PERTAIN TO THE SUBJECT PROPERTY
 - O.R.B. 1866, PG. 1416: SHOWN ON MAP, COVERS ENTIRE SUBJECT PROPERTY
 - O.R.B. 1993, PG. 22: SHOWN ON MAP, COVERS ENTIRE SUBJECT PROPERTY
 - O.R.B. 2130, PG. 727, PARCEL 2: COVERS ENTIRE SUBJECT PROPERTY
 - O.R.B. 2214, PG. 289: NOT A SURVEY MATTER
 - O.R.B. 2272, PG. 1300, PARCEL 2: COVERS ENTIRE SUBJECT PROPERTY
 - O.R.B. 2272. PG. 1445: DOES NOT PERTAIN TO THE SUBJECT PROPERTY
 - O.R.B. 2518, PG. 1103: DOES NOT PERTAIN TO THE SUBJECT PROPERTY
 - O.R.B. 2607, PG. 1075: DOES NOT PERTAIN TO THE SUBJECT PROPERTY
 - O.R.B. 2680, PG. 837: DOES NOT PERTAIN TO THE SUBJECT PROPERTY
 - O.R.B. 381, PG. 37: DOES NOT PERTAIN TO THE SUBJECT PROPERTY
 - O.R.B. 520, PG. 1169: DOES NOT PERTAIN TO THE SUBJECT PROPERTY
 - O.R.B. 739, PG. 1275: DOES NOT PERTAIN TO THE SUBJECT PROPERTY
 - O.R.B. 675, PG. 391: DOES NOT PERTAIN TO THE SUBJECT PROPERTY
- Meets SJRWMD
 Closure Standards
 CSH DATE: 01/22/2025

- 2.) THIS IS NOT A BOUNDARY SURVEY.
- 3.) BEARINGS SHOWN HEREON WERE ASSUMED ON THE WESTERLY RIGHT OF WAY LINE OF CHESTER ROAD, BEING N 08'41'14" E.
- 4.) SOURCES OF INFORMATION:
 - * DEEDS OF RECORD
 - * FLORIDA DEPARTMENT OF TRANSPORTATION RIGHT OF WAY MAP OF STATE ROAD NO. 200 (A1A), SECTION 74040-2504
 - * BOUNDARY SURVEY BY THIS FIRM, W.O. NO.: D-16-140, DATED 08/11/2016

ACREAGE TABLE							
CONSERVATION EASEMENT 6							
WETLAND PRESERVATION	WETLAND ENHANCEMENT/RESTORATIO	ON UPLAND BUFFER (NO CREDIT)	UPLAND RESTORATION	SURFACE WATERS REMAINING	TOTAL ACRES		
1.48 ACRES	0.00 ACRES	0.00 ACRES	0.00 ACRES	0.00 ACRES	1.48 ACRES		

CERTIFIED TO:

WILDLIGHT LLC

SEE SHEET 4 FOR GENERAL NOTES AND SHEET 3 FOR DESCRIPTION THIS MAP IS NOT COMPLETE WITHOUT SHEETS 1 THRU 4



SHEET 4 OF 4

L. D. BRADLEY LAND SURVEYORS 510 SOUTH 5TH STREET MACCLENNY, FLORIDA 32063


PHONE (904) 786-6400

FAX (904) 786-1479


LICENSED BUSINESS No. 6888

OF BEING A PORTION OF

THE JOHN W. LOWE (MILL GRANT), SECTION 51, TOWNSHIP 3 NORTH, RANGE 27 EAST NASSAU COUNTY, FLORIDA

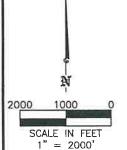

VICINITY MAP

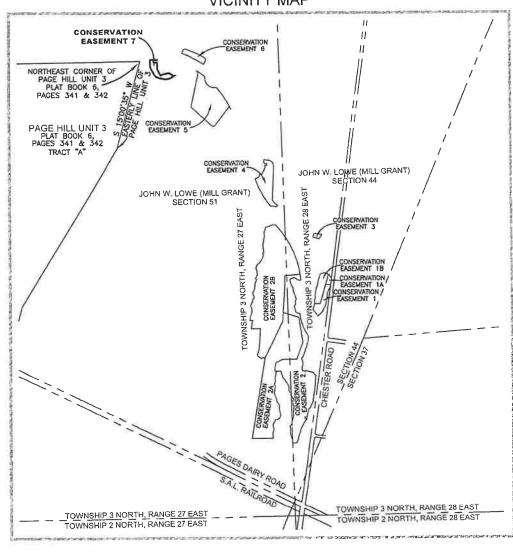

CERTIFIED TO:

WILDLIGHT LLC

REVISED: 05/02/2024 TO CHANGE CERTIFIED TO: REVISED: 09/12/2024 TO SHOW TITLE SEARCH REPORT

REVISED: 10/17/2024 TO SHOW O.R.B. 675, PG 391 OF TITLE SEARCH REPORT AND ARNOLD J. JOHNS SIGNATURE BLOCK

Meets SJRWMD **Closure Standards** CSH DATE: 01/22/2025

ARNOLD J. JOHNS DATED 10/17/2024 FLORIDA REGISTERED LAND SURVEYOR NO. 4422 NOT VALID WITHOUT THE SIGNATURE AND THE ORIGINAL RAISED SEAL OF A FLORIDA LICENSED SURVEYOR AND MAPPER

ANDSURVEYORS

SEE SHEET 4 FOR GENERAL NOTES AND SHEET 3 FOR DESCRIPTION THIS MAP IS NOT COMPLETE WITHOUT SHEETS 1 THRU 4

SHEET 1 OF 4

L. D. BRADLEY LAND SURVEYORS 510 SOUTH 5TH STREET MACCLENNY, FLORIDA 32063

PHONE (904) 786-6400


FAX (904) 786-1479

LICENSED BUSINESS No. 6888

OLDWORLD KNOWLEDGE... NEW AGE TECHNOLOGY DRAFTED BY: DHB DATE: 03/18/2024 CAD FILE: 24210 CE 7 REVISED.DWG W.O. NO.: 24-210-CE-7 FB N/A PG CHECKED BY: RJJ

MAP SHOWING SKETCH & DESCRIPTION OF BEING A PORTION OF

BEING A PORTION OF
THE JOHN W. LOWE (MILL GRANT), SECTION 51, TOWNSHIP 3 NORTH, RANGE 27 EAST
NASSAU COUNTY, FLORIDA

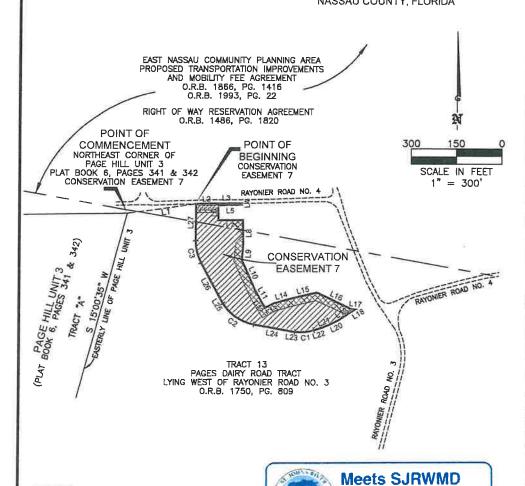

	LINE TABLE	
LINE #	BEARING	LENGTH
L1	N 82°09'40" E	224.87'
L2	N 88'22'23" E	46.55'
IJ	N 89'45'51" E	103,35'
L4	S 2'29'22" E	4.87'
L5	S 89'26'14" W	77.73'
L6	S 0'15'11" E	49.60'
L7	S 90'00'00" E	79.70'
LB	S 0'44'56" E	84.58'
L9	S 4'42'51" W	46.45'
L10	S 24'06'10" E	106.92'
L11	S 28'47'57" E	40.02'
L12	S 32'47'09" E	26.41'
L13	N 62"58'14" E	30.55'
L14	N 74'51'27" E	63.25'
L15	N 76°42°11" E	84.82'
L16	S 64"35"08" E	126.06
L17	S 84'48'19" E	11.44'
L18	S 59'16'56" W	2.16'
L19	S 56'57'08" W	62.21
L20	S 63°41'28" W	31.13'
L21	S 68'11'01" W	31.13'
L22	S 72'40'35" W	24.95'
L23	N 83'03'38" W	8.45'
L24	N 79'54'56" W	129.39'
L25	N 31°45'45" W	9.97'
L26	N 28'03'30" W	141.48'
L27	N 0°17'03" E	121.02'



= WETLAND PRESERVATION



= UPLAND BUFFER (NO CREDIT)



= SURFACE WATERS REMAINING



= UPLAND RESTORATION

CURVE TABLE									
CURVE	DELTA	RADIUS	LENGTH	TANGENT	CHORD BEARING	CHORD DISTANCE			
C1	24*15'47"	150.00'	63.52	32.24	S 84'48'28" W	63.05'			
C2	47"59"28"	150.00'	125.64	66.77'	N 55'45'30" W	122.00'			
C3	28'20'33"	150.00'	74.20'	37.88'	N 13'53'14" W	73.45'			

ACREAGE TABLE													
	CONSERVATION EASEMENT 7												
WETLAND PRESERV	ATION WETLAND	ENHANCEMENT/RESTORATION	UPLAND	BUFFER	(NO	CREDIT)	UPLANI	RESTORATION	SURFACE	WATERS	REMAINING	TOTAL	ACRES
1.32 ACRES		0.00 ACRES		0.38 AC	RES		163	SQUARE FEET		0.02 ACR	ES	1.72	ACRES

Closure Standards

CSH DATE: 01/22/2025

CERTIFIED TO:

WILDLIGHT LLC

SEE SHEET 4 FOR GENERAL NOTES AND SHEET 3 FOR DESCRIPTION THIS MAP IS NOT COMPLETE WITHOUT SHEETS 1 THRU 4



SHEET 2 OF 4

L. D. BRADLEY LAND SURVEYORS 510 SOUTH 5TH STREET MACCLENNY, FLORIDA 32063

PHONE (904) 786-6400

FAX (904) 786-1479

LICENSED BUSINESS No. 6888

W.O. NO.: 24-210-CE-7 DATE: 03/18/2024 DRAFTED BY: DHB
CHECKED BY: RJJ CAD FILE: 24210 CE 7 REVISED.DWG FB N/A PG

BEING A PORTION OF

THE JOHN W. LOWE (MILL GRANT), SECTION 51, TOWNSHIP 3 NORTH, RANGE 27 EAST NASSAU COUNTY, FLORIDA

A parcel of land, being a portion of the John W. Lowe Mill Grant, Section 51, Township 3 North, Range 27 East, Nassau County, Florida, and being more particularly described as follows:

Commence at the Northeast corner of Page Hill Unit 3 as recorded in Plat Book 6, Pages 341 and 342 of the public records of Nassau County, Florida; thence N 82'09'40" E, a distance of 224.87 feet to the Point of Beginning; thence N 88'22'23" E, a distance of 46.55 feet; thence N 89'45'51" E, a distance of 103.35 feet; thence S 02°29'22" E, a distance of 4.87 feet; thence S 89°26'14" W, a distance of 77.73 feet; thence S 00°15'11" E, a distance of 49.60 feet; thence S 90°00'00" E. a distance of 79.70 feet; thence S 00'44'56" E, a distance of 84.58 feet; thence S 04°42′51" W, a distance of 46.45 feet; thence S 24°06′10" E, a distance of 106.92 feet: thence S 28°47'57" E, a distance of 40.02 feet; thence S 32°47'09" E, a distance of 26.41 feet; thence N 62.58'14" E, a distance of 30.55 feet; thence N 74°51'27" E, a distance of 63.25 feet; thence N 76°42'11" E, a distance of 84.82 feet; thence S 64°35'08" E, a distance of 126.06 feet; thence S 84°48'19" E, a distance of 11.44 feet; thence S 59'16'56" W, a distance of 2.16 feet; thence S 56°57'08" W, a distance of 62.21 feet; thence S 63°41'28" W, a distance of 31.13 feet; thence S 68°11'01" W, a distance of 31.13 feet; thence S 72°40'35" W, a distance of 24.95 feet to the beginning of a curve, concave Northwest, having a radius of 150.00 feet and a central angle of 24'15'47"; thence on the arc of said curve, a distance of 63.52 feet said arc being subtended by a chord which bears S 84°48'28" W, a distance of 63.05 feet to the curves end; thence N 83°03'38" W, a distance of 8.45 feet; thence N 79°54′56" W, a distance of 129.39 feet to the beginning of a curve, concave Northeast, having a radius of 150.00 feet and a central angle of 47°59'28"; thence on the arc of said curve, a distance of 125.64 feet said arc being subtended by a chord which bears N 55'45'30" W, a distance of 122.00 feet to the curves end; thence N 31'45'45" W, a distance of 9.97 feet; thence N 28°03'30" W. a distance of 141.48 feet to the beginning of a curve, concave Northeast, having a radius of 150.00 feet and a central angle of 28°20'33"; thence on the arc of said curve, a distance of 74.20 feet said arc being subtended by a chord which bears N 13'53'14" W, a distance of 73.45 feet to the curves end; thence N 00°17'03" E, a distance of 121.02 feet to the Point of Beginning.

	ACREAGE TABLE								
	CONSERVATION EASEMENT 7								
WETLAND PRESERVATION	WETLAND ENHANCEMENT/RESTORATION	UPLAND BUFFER (NO CREDIT)	UPLAND RESTORATION	SURFACE WATERS REMAINING	TOTAL ACRES				
1.32 ACRES	0.00 ACRES	0.38 ACRES	0.00 ACRES	0.02 ACRES	1.72 ACRES				

CERTIFIED TO:

WILDLIGHT LLC

Meets SJRWMD Closure Standards CSH DATE: 01/22/2025

SEE SHEET 4 FOR GENERAL NOTES AND SHEET 3 FOR DESCRIPTION THIS MAP IS NOT COMPLETE WITHOUT SHEETS 1 THRU 4

BRADLEY ANDSERVEYORS OLDWORLD KNOWLEDGE... NEW AGE TECHNOLOGY L. D. BRADLEY LAND SURVEYORS

510 SOUTH 5TH STREET MACCLENNY, FLORIDA 32063

PHONE (904) 786-6400

FAX (904) 786-1479

LICENSED BUSINESS No. 6888

W.O. NO.: 24-210-CE-7 DATE: 03/18/2024 CHECKED BY: RJJ

CAD FILE: 24210 CE 7 REVISED.DWG

SHEET 3 OF 4

DRAFTED BY: DHB FB N/A PG

OF

BEING A PORTION OF THE JOHN W. LOWE (MILL GRANT), SECTION 51, TOWNSHIP 3 NORTH, RANGE 27 EAST NASSAU COUNTY, FLORIDA

SURVEYORS NOTES:

- 1.) I HAVE REVIEWED THE FIRST AMERICAN TITLE INSURANCE COMPANY, TITLE SEARCH REPORT, FILE NO. 110313266, SEARCHED FROM: JUNE 9, 1972 THROUGH: AUGUST 6, 2024 8:00 A.M., AND ALL EASEMENTS, RESTRICTIONS, AND OTHER MATTERS AFFECTING THE LANDS DESCRIBED HEREIN.
 - O.R.B. 1486, PG. 1820: SHOWN ON MAP, COVERS NORTHERLY PART OF SUBJECT PROPERTY
 - O.R.B. 1750, PG. 809, TRACT 13: SHOWN ON MAP, COVERS ENTIRE SUBJECT PROPERTY
 - O.R.B. 1866, PG. 438: DOES NOT PERTAIN TO THE SUBJECT PROPERTY
 - O.R.B. 1993, PG. 44: DOES NOT PERTAIN TO THE SUBJECT PROPERTY
 - O.R.B. 1866, PG. 1416: SHOWN ON MAP, COVERS NORTHERLY PART OF SUBJECT PROPERTY
 - O.R.B. 1993, PG. 22: SHOWN ON MAP, COVERS NORTHERLY PART OF SUBJECT PROPERTY
 - O.R.B. 2130, PG. 727, PARCEL 2: COVERS ENTIRE SUBJECT PROPERTY
 - O.R.B. 2214, PG. 289: NOT A SURVEY MATTER
 - O.R.B. 2272, PG. 1300, PARCEL 2: COVERS ENTIRE SUBJECT PROPERTY
 - O.R.B. 2272, PG. 1445: DOES NOT PERTAIN TO THE SUBJECT PROPERTY
 - O.R.B. 2518, PG. 1103: DOES NOT PERTAIN TO THE SUBJECT PROPERTY
 - O.R.B. 2607, PG. 1075: DOES NOT PERTAIN TO THE SUBJECT PROPERTY
 - O.R.B. 2680, PG. 837: DOES NOT PERTAIN TO THE SUBJECT PROPERTY
 - O.R.B. 381, PG. 37: DOES NOT PERTAIN TO THE SUBJECT PROPERTY
 - O.R.B. 520, PG. 1169: DOES NOT PERTAIN TO THE SUBJECT PROPERTY
 - O.R.B. 739, PG. 1275: DOES NOT PERTAIN TO THE SUBJECT PROPERTY
 - O.R.B. 675, PG. 391: DOES NOT PERTAIN TO THE SUBJECT PROPERTY



- 2.) THIS IS NOT A BOUNDARY SURVEY.
- 3.) BEARINGS SHOWN HEREON WERE ASSUMED ON THE WESTERLY RIGHT OF WAY LINE OF CHESTER ROAD, BEING N 08'41'14" E.
- 4.) SOURCES OF INFORMATION:
 - * DEEDS OF RECORD
 - * FLORIDA DEPARTMENT OF TRANSPORTATION RIGHT OF WAY MAP OF STATE ROAD NO. 200 (A1A), SECTION 74040-2504
 - * BOUNDARY SURVEY BY THIS FIRM, W.O. NO.: D-16-140, DATED 08/11/2016

ACREAGE TABLE							
CONSERVATION EASEMENT 7							
WETLAND PRESERVATION	WETLAND ENHANCEMENT/RESTORATION	UPLAND BUFFER (NO CREDIT)	UPLAND RESTORATION	SURFACE WATERS REMAINING	TOTAL ACRES		
1.32 ACRES	0.00 ACRES	0.38 ACRES	0.00 ACRES	0.02 ACRES	1.72 ACRES		

CERTIFIED TO:

WILDLIGHT LLC

SEE SHEET 4 FOR GENERAL NOTES AND SHEET 3 FOR DESCRIPTION THIS MAP IS NOT COMPLETE WITHOUT SHEETS 1 THRU 4



SHEET 4 OF 4

L. D. BRADLEY LAND SURVEYORS 510 SOUTH 5TH STREET MACCLENNY, FLORIDA 32063

PHONE (904) 786-6400

FAX (904) 786-1479


LICENSED BUSINESS No. 6888


W.O. NO.: 24-210-CE-7	DATE: 03/18/2024	DRAFTED BY: DHB
CHECKED BY: RJJ	CAD FILE: 24210 CE 7 REVISED.DWG	FB N/A PG

OF BEING A PORTION OF

THE JOHN W. LOWE (MILL GRANT), SECTION 51, TOWNSHIP 3 NORTH, RANGE 27 EAST NASSAU COUNTY, FLORIDA



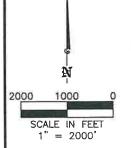

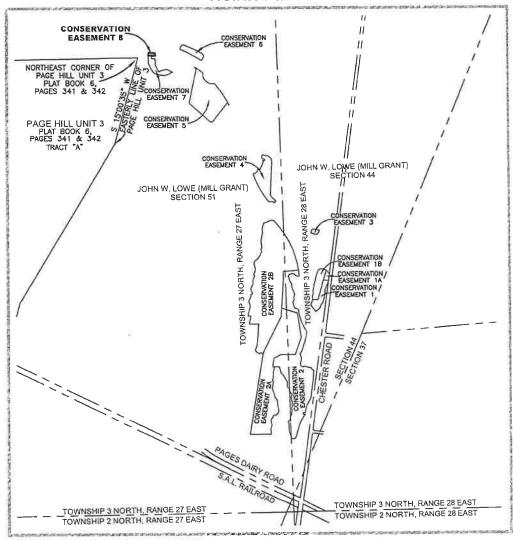

CERTIFIED TO:

WILDLIGHT LLC

REVISED: 05/02/2024 TO CHANGE CERTIFIED TO: REVISED: 09/12/2024 TO SHOW TITLE SEARCH REPORT

REVISED: 10/17/2024 TO SHOW O.R.B. 675, PG 391 OF TITLE SEARCH REPORT AND ARNOLD J. JOHNS SIGNATURE BLOCK

RNOLD J. NOHAS DATED 10/17/2024 FLORIDA REGISTERED LAND SURVEYOR NO. 4422 ARNOLD J. NOT VALID WITHOUT THE SIGNATURE AND THE ORIGINAL RAISED SEAL OF A FLORIDA LICENSED SURVEYOR AND MAPPER

SEE SHEET 4 FOR GENERAL NOTES AND SHEET 3 FOR DESCRIPTION THIS MAP IS NOT COMPLETE WITHOUT SHEETS 1 THRU 4

SHEET 1 OF 4

L. D. BRADLEY LAND SURVEYORS 510 SOUTH 5TH STREET MACCLENNY, FLORIDA 32063

PHONE (904) 786-6400

FAX (904) 786-1479

Meets SJRWMD Closure Standards CSH DATE: 01/22/2025


LICENSED BUSINESS No. 6888

DRAFTED BY: DHB W.O. NO.: 24-210-CE-8 DATE: 03/18/2024 FB N/A PG CAD FILE: 24210 CE 8 REVISED.DWG CHECKED BY: RJJ

DLEY

ANDSCRVEYORS

OLD WORLD KNOWLEDGE... NEW AGE TECHNOLOGY

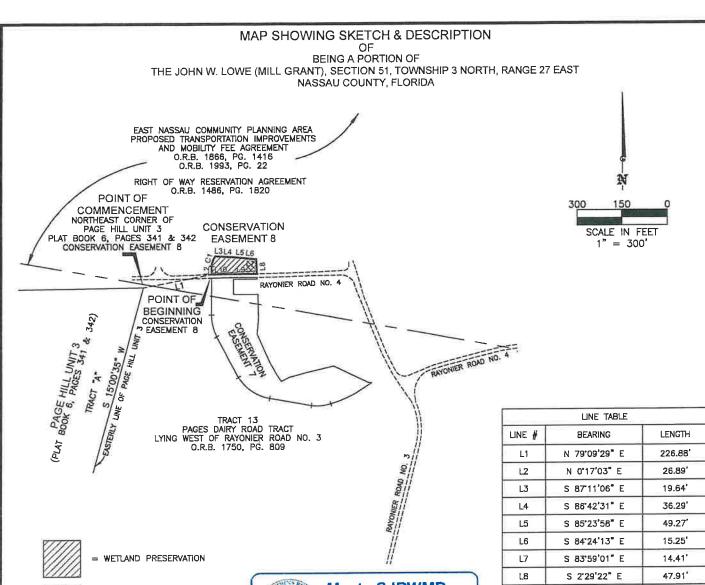

UPLAND BUFFER (NO CREDIT)



Meets SJRWMD Closure Standards CSH DATE: 01/22/2025

LINE TABLE			
LINE #	BEARING	LENGTH	
L1	N 79°09'29" E	226.88'	
L2	N 0"17'03" E	26.89'	
L3	S 87"11'06" E	19.64	
L4	S 86°42'31" E	36.29'	
L5	S 85"23"58" E	49.27	
L6	S 84"24'13" E	15.25'	
L7	S 83°59'01" E	14.41'	
L8	S 2'29'22" E	47.91	
L9	S 89'45'51" W	103.02	
L10	S 88°22'23" W	46.29	

			CURVE	TABLE		
CURVE	DELTA	RADIUS	LENGTH	TANGENT	CHORD BEARING	CHORD DISTANCE
C1	40"12'54"	51.00'	35.80'	18.67'	N 21'05'19" E	35.07'

ACREAGE TABLE					
CONSERVATION EASEMENT 8					
WETLAND PRESERVATION	WETLAND ENHANCEMENT/RESTORATION	UPLAND BUFFER (NO CREDIT)	UPLAND RESTORATION	SURFACE WATERS REMAINING	TOTAL ACRES
0.13 ACRES	0.00 ACRES	0.05 ACRES	0.00 ACRES	0.00 ACRES	0.18 ACRES

CERTIFIED TO:

WILDLIGHT LLC

OLDWORLD KNOWLEDGE... NEW AGE TECHNOLOGY

SEE SHEET 4 FOR GENERAL NOTES AND SHEET 3 FOR DESCRIPTION THIS MAP IS NOT COMPLETE WITHOUT SHEETS 1 THRU 4

SHEET 2 OF 4 RADLEY

L. D. BRADLEY LAND SURVEYORS 510 SOUTH 5TH STREET MACCLENNY, FLORIDA 32063

PHONE (904) 786-6400

FAX (904) 786-1479

LICENSED BUSINESS No. 6888

DRAFTED BY: DHB W.O. NO.: 24-210-CE-8 CHECKED BY: RJJ DATE: 03/18/2024 CAD FILE: 24210 CE 8 REVISED.DWG FB N/A

BEING A PORTION OF

THE JOHN W. LOWE (MILL GRANT), SECTION 51, TOWNSHIP 3 NORTH, RANGE 27 EAST NASSAU COUNTY, FLORIDA

A parcel of land, being a portion of the John W. Lowe Mill Grant, Section 51, Township 3 North, Range 27 East, Nassau County, Florida, and being more particularly described as follows:

Commence at the Northeast corner of Page Hill Unit 3 as recorded in Plat Book 6, Pages 341 and 342 of the public records of Nassau County, Florida; thence N 79°09'29" E, a distance of 226.88 feet to the Point of Beginning; thence N 00°17'03" E, a distance of 26.89 feet to the beginning of a curve, concave Southeast, having a radius of 51.00 feet and a central angle of 40°12'54"; thence on the arc of said curve, a distance of 35.80 feet said arc being subtended by a chord which bears N 21'05'19" E, a distance of 35.07 feet to the curves end; thence S 87'11'06" E, a distance of 19.64 feet; thence S 86°42'31" E, a distance of 36.29 feet; thence S 85'23'58" E, a distance of 49.27 feet; thence S 84°24'13" E, a distance of 15.25 feet; thence S 83°59'01" E, a distance of 14.41 feet; thence S 02°29'22" E, a distance of 47.91 feet; thence S 89°45'51" W, a distance of 103.02 feet; thence S 88°22'23" W, a distance of 46.29 feet to the Point of Beginning.



ACREAGE TABLE					
CONSERVATION EASEMENT 8					
WETLAND PRESERVATION	WETLAND ENHANCEMENT/RESTORATION	UPLAND BUFFER (NO CREDIT)	UPLAND RESTORATION	SURFACE WATERS REMAINING	TOTAL ACRES
0.13 ACRES	0.00 ACRES	0.05 ACRES	0.00 ACRES	0.00 ACRES	0.18 ACRES

CERTIFIED TO:

WILDLIGHT LLC

SEE SHEET 4 FOR GENERAL NOTES AND SHEET 3 FOR DESCRIPTION THIS MAP IS NOT COMPLETE WITHOUT SHEETS 1 THRU 4



SHEET 3 OF 4

L. D. BRADLEY LAND SURVEYORS 510 SOUTH 5TH STREET MACCLENNY, FLORIDA 32063

PHONE (904) 786-6400

FAX (904) 786-1479

LICENSED BUSINESS No. 6888

DRAFTED BY: DHB W.O. NO.: 24-210-CE-8 DATE: 03/18/2024 CAD FILE: 24210 CE 8 REVISED.DWG FB N/A PG CHECKED BY: RJJ

OF

BEING A PORTION OF THE JOHN W. LOWE (MILL GRANT), SECTION 51, TOWNSHIP 3 NORTH, RANGE 27 EAST NASSAU COUNTY, FLORIDA

SURVEYORS NOTES:

- 1.) I HAVE REVIEWED THE FIRST AMERICAN TITLE INSURANCE COMPANY, TITLE SEARCH REPORT, FILE NO. 110313266, SEARCHED FROM: JUNE 9, 1972 THROUGH: AUGUST 6, 2024 8:00 A.M., AND ALL EASEMENTS, RESTRICTIONS, AND OTHER MATTERS AFFECTING THE LANDS DESCRIBED HEREIN.
 - O.R.B. 1486, PG. 1820: SHOWN ON MAP, COVERS ENTIRE SUBJECT PROPERTY
 - O.R.B. 1750, PG. 809, DOES NOT PERTAIN TO THE SUBJECT PROPERTY
 - O.R.B. 1866, PG. 438: DOES NOT PERTAIN TO THE SUBJECT PROPERTY
 - O.R.B. 1993, PG. 44: DOES NOT PERTAIN TO THE SUBJECT PROPERTY
 - O.R.B. 1866, PG. 1416: SHOWN ON MAP, COVERS ENTIRE SUBJECT PROPERTY
 - O.R.B. 1993, PG. 22: SHOWN ON MAP, COVERS ENTIRE SUBJECT PROPERTY
 - O.R.B. 2130, PG. 727, PARCEL 2: COVERS ENTIRE SUBJECT PROPERTY
 - O.R.B. 2214, PG. 289: NOT A SURVEY MATTER
 - O.R.B. 2272, PG. 1300, PARCEL 2: COVERS ENTIRE SUBJECT PROPERTY
 - O.R.B. 2272, PG. 1445: DOES NOT PERTAIN TO THE SUBJECT PROPERTY
 - O.R.B. 2518, PG. 1103: DOES NOT PERTAIN TO THE SUBJECT PROPERTY
 - O.R.B. 2607, PG. 1075: DOES NOT PERTAIN TO THE SUBJECT PROPERTY
 - O.R.B. 2680, PG. 837: DOES NOT PERTAIN TO THE SUBJECT PROPERTY
 - O.R.B. 381, PG. 37: DOES NOT PERTAIN TO THE SUBJECT PROPERTY
 - O.R.B. 520, PG. 1169: DOES NOT PERTAIN TO THE SUBJECT PROPERTY
 - O.R.B. 739, PG. 1275: DOES NOT PERTAIN TO THE SUBJECT PROPERTY
 - O.R.B. 675, PG. 391: DOES NOT PERTAIN TO THE SUBJECT PROPERTY
- 2.) THIS IS NOT A BOUNDARY SURVEY.
- 3.) BEARINGS SHOWN HEREON WERE ASSUMED ON THE WESTERLY RIGHT OF WAY LINE OF CHESTER ROAD, BEING N 08'41'14" E.
- 4.) SOURCES OF INFORMATION:
 - * DEEDS OF RECORD
 - * FLORIDA DEPARTMENT OF TRANSPORTATION RIGHT OF WAY MAP OF STATE ROAD NO. 200 (A1A), SECTION 74040-2504
 - * BOUNDARY SURVEY BY THIS FIRM, W.O. NO.: D-16-140, DATED 08/11/2016

ACREAGE TABLE					
CONSERVATION EASEMENT 8					
WETLAND PRESERVATION	WETLAND ENHANCEMENT/RESTORATION	UPLAND BUFFER (NO CREDIT	UPLAND RESTORATION	SURFACE WATERS REMAINING	TOTAL ACRES
0.13 ACRES	0.00 ACRES	0.05 ACRES	0.00 ACRES	0.00 ACRES	0.18 ACRES

CERTIFIED TO:

WILDLIGHT LLC



SEE SHEET 4 FOR GENERAL NOTES AND SHEET 3 FOR DESCRIPTION THIS MAP IS NOT COMPLETE WITHOUT SHEETS 1 THRU 4



SHEET 4 OF 4

L. D. BRADLEY LAND SURVEYORS 510 SOUTH 5TH STREET MACCLENNY, FLORIDA 32063

PHONE (904) 786-6400

FAX (904) 786-1479

LICENSED BUSINESS No. 6888

OLD IT ORBBIRIO IL DEGLITI I GITT LELL LE	2.0	
W.O. NO.: 24-210-CE-8	DATE: 03/18/2024	DRAFTED BY: DHB
CHECKED BY: RJJ	CAD FILE: 24210 CE 8 REVISED.DWG	FB N/A PG

EAST NASSAU STEWARDSHIP DISTRICT

RATIFICATION ITEMS IV

This instrument was prepared by and upon recording should be returned to:

Michelle K. Rigoni, Esq. KUTAK ROCK LLP 107 W. College Avenue Tallahassee, Florida 32301 (This space reserved for Clerk)

Inst: 202545010755 Date: 04/14/2025 Time: 4:14PM Page 1 of 48 B: 2780 P: 1905, Doc Type: PR Mitch L. Keiter, Clerk of Court, Nassau County, By: BM, Deputy Clerk

PARTIAL RELEASE OF DECLARATION OF CONSENT TO JURISDICTION OF THE EAST NASSAU STEWARDSHIP DISTRICT AND TO IMPOSITION OF SERIES 2024 SPECIAL ASSESSMENTS (PDP#4 SERIES 2024 PROJECT)

[PDP#4, CONSERVATION EASEMENTS 1B, 2B, 3, 4, 5, 6, 7, 8]

PLEASE TAKE NOTICE that the East Nassau Stewardship District, a local unit of special-purpose government, whose address is c/o Wrathell, Hunt and Associates, LLC, 2300 Glades Road, Suite 410W, Boca Raton, Florida 33431 (the "District"), hereby releases and terminates the effectiveness of that certain Declaration of Consent to Jurisdiction of the District and Imposition of Series 2024 Special Assessments, recorded in Official Records Book 2754, Page 1311 of the public records of Nassau County, Florida ("Declaration of Consent"), solely with respect to the property more particularly described on Exhibit A ("Released Property") attached hereto and incorporated by reference herein.

The scope of this Partial Release is limited to the Released Lands and nothing contained in this Partial Release is intended or shall be construed as releasing or otherwise affecting the operation and effect of the Declarations of Consent on any remaining lands described in the Declarations of Consent.

[THIS SPACE INTENTIONALLY LEFT BLANK]

IN WITNESS WHEREOF, the foregoing Partial Release of Declaration of Consent to Jurisdiction of the District and Imposition of Series 2024 Special Assessments has been executed to be effective as of the 14th day of April , 2025, and recorded in the Official Records of Nassau County, Florida.

Mike Hahai

Chair, Board of Supervisor

Signed, sealed and delivered in the presence of:

EAST NASSAU STEWARDSHIP DISTRICT

(Signature)

Chrystal C. Dietz

(Print Name)

1 Rayonier Way, Wildlight, FL 32097

(Address)

(Signature)

Crystal L. Cook

(Print Name)

1 Rayonier Way, Wildlight, FL 32097 (Address)

STATE OF FLORIDA COUNTY OF NASSAU

The foregoing instrument was acknowledged before me means of physical presence or online notarization this 44 day of 2025, by Mike Hahaj, as Chair of the Board of Supervisors of the East Nassau Stewardship District, for and on behalf of the District. He is personally known to me or produced as identification.

NOTARY STAMP:

CHRYSTAL C DIETZ
MY COMMISSION # HH 410826
EXPIRES: September 29, 2027

Signature of Notary Public

Chrystal C. Dietz

Printed Name of Notary Public

Exhibit A: Legal Description

EXHIBIT A Legal Description of Released Property

MAP SHOWING SKETCH & DESCRIPTION 1200 600 OF BEING A PORTION OF THE JOHN W. LOWE (MILL GRANT), SECTION 44, TOWNSHIP 3 NORTH, RANGE 28 EAST SCALE IN FEET NASSAU COUNTY, FLORIDA 1" = 1200'VICINITY MAP N GRANT) GRANT) CONSERVATION EASEMENT 2B JOHN W. LOWE (MILL G' SECTION 51 JOHN W. LOWE (MILL SECTION 44 CONSERVATION **EASEMENT 1B** CONSERVATION EASEMENT 1A CONSERVATION EASEMENT 1 EAST TOWNSHIP 3 NORTH, TOWNSHIP TOWNSHIP 3 NORTH, RANGE 28 EAST TOWNSHIP 3 NORTH, RANGE 27 EAST TOWNSHIP 2 NORTH, RANGE 28 EAST TOWNSHIP 2 NORTH, RANGE 27 EAST CERTIFIED TO: WILDLIGHT LLC

REVISED: 05/02/2024 TO CHANGE CERTIFIED TO: REVISED: 09/12/2024 TO SHOW TITLE SEARCH REPORT

REVISED: 10/17/2024 TO SHOW O.R.B. 675, PG 391 OF TITLE SEARCH REPORT AND ARNOLD J. JOHNS SIGNATURE BLOCK

Meets SJRWMD Closure Standards CSH DATE: 01/22/2025

ARNOLD J. JOHNS. DATED 10/17/2024 FLORIDA REGISTERED LAND SURVEYOR NO. 4422 NOT VALID WITHOUT THE SIGNATURE AND THE ORIGINAL RAISED SEAL OF A FLORIDA LICENSED SURVEYOR AND MAPPER

RADLEY

OLDWORLD KNOWLEDGE... NEW AGE TECHNOLOGY

D 答 L 商 V 位 5 中 商 S

SEE SHEET 5 FOR GENERAL NOTES AND SHEET 4 FOR DESCRIPTION THIS MAP IS NOT COMPLETE WITHOUT SHEETS 1 THRU 5

SHEET 1 OF 5

L. D. BRADLEY LAND SURVEYORS 510 SOUTH 5TH STREET MACCLENNY, FLORIDA 32063

FAX (904) 786-1479

PHONE (904) 786-6400

LICENSED BUSINESS No. 6888

DATE: 03/18/2024 DRAFTED BY: DHB W.O. NO.: 24-210-CE-1B FB N/A CAD FILE: 24210 CE 1B REVISED.DWG PG CHECKED BY: RJJ

OF
BEING A PORTION OF
THE JOHN W. LOWE (MILL GRANT), SECTION 44, TOWNSHIP 3 NORTH, RANGE 28 EAST NASSAU COUNTY, FLORIDA

			AGE TABLE			
W.	LAND PRESERVATION	CONSERVATI WETLAND ENHANCEMENT / RESTORATION	ON EASEMENT 18 UPLAND BUFFER (NO CREDIT)	UPLAND RESTORATION	TOTAL ACRES	
WEI	2.00 ACRES	0,00 ACRES	0.47 ACRES	0,00 ACRES	2.47 ACRES	
300 150 SCALE IN F 1" = 300	O	MATCH LINE "A"		CHESTER ROAD CHESTER ROAD CHESTER ROAD To see 15 of 11 of	CONSERVATION EASEMENT 1A POINT OF BEGINNING CONSERVATION EASEMENT 1B	
COMM INTERSE NORTHERLY I OF PAGES THE WESTERLY OF CH CONSERVATI	DINT OF IENCEMENT CTION OF THE RIGHT OF WAY LINE DAIRY ROAD WITH RIGHT OF WAY LINE IESTER ROAD ON EASEMENT 18 THERY RIGHT OF WAY INE RIGHT OF	CHESTER ROAD SE SE WARNABLE WINTH RIGHT OF WAY)	** WETLAND PRESERVATION *** UPLAND BUFFER (NO CREDIT Meets SJRWMD Closure Standard CSH DATE: 01/22/2	S (MESTERLY RIGHT OF WAY LIME 3574.55;	RON ISLE ARKWAY	
CERTIFIED TO	D: WILDLIGHT LLC		SEE SHEET 5 F THIS MAP	MATCH LINE "A" FOR GENERAL NOTES AND IS NOT COMPLETE WITHOUT	SHEET 4 FOR DESCRIPTION OUT SHEETS 1 THRU 5	

BRADLEY OLD WORLD KNOWLEDGE... NEW AGE TECHNOLOGY SHEET 2 OF 5

L. D. BRADLEY LAND SURVEYORS 510 SOUTH 5TH STREET MACCLENNY, FLORIDA 32063

PHONE (904) 786-6400

FAX (904) 786-1479

LICENSED BUSINESS No. 6888

DRAFTED BY: DHB W.O. NO.: 24-210-CE-1B DATE: 03/18/2024 CAD FILE: 24210 CE 1B REVISED.DWG FB N/A PG CHECKED BY: RJJ

BEING A PORTION OF

THE JOHN W. LOWE (MILL GRANT), SECTION 44, TOWNSHIP 3 NORTH, RANGE 28 EAST NASSAU COUNTY, FLORIDA

	LINE TABLE	
LINE #	BEARING	LENGTH
L1	N 82"16"41" W	168.33
L2	S 89*52'37" W	122.40
1.3	N 6'58'33" E	16.06
L4	N 3'02'56" W	58.89'
L5	N 18'45'05" E	50.46
L6	N 3'55'42" W	55.98'
L7	N 6'58'48" E	57.00
LB	N 16'08'47" E	56,56'
L9	N 8'21'41" E	58.99'
L10	N 22'42'44" E	62.15
£11	N 7'35'25" E	43.97'
L12	N 7'37'21" E	46.30'
L13	N 17"04'57" E	48.11
L14	N 18"57"13" E	53.41
L15	N 23'33'32" E	57.00
L16	N 70'42'58" E	67.48'
L17	S 77"39'34" E	68.93'
L18	S 62"12'22" E	40.12

	ACREAGE TABLE						
	CONSERVATION EASEMENT 1B						
WETLAND PRESERVATION	WETLAND ENHANCEMENT / RESTORATION	UPLAND BUFFER (NO CREDIT)	UPLAND RESTORATION	TOTAL ACRES			
2.00 ACRES	0.00 ACRES	0.47 ACRES	0.00 ACRES	2.47 ACRES			

CERTIFIED TO:

WILDLIGHT LLC

BRADLEY

STRVEYORS



SEE SHEET 5 FOR GENERAL NOTES AND SHEET 4 FOR DESCRIPTION THIS MAP IS NOT COMPLETE WITHOUT SHEETS 1 THRU 5

SHEET 3 OF 5

L. D. BRADLEY LAND SURVEYORS 510 SOUTH 5TH STREET MACCLENNY, FLORIDA 32063

PHONE (904) 786-6400

FAX (904) 786-1479

LICENSED BUSINESS No. 6888

OLDWORLD KNOWLEDGE... NEW AGE TECHNOLOGY W.O. NO.: 24-210-CE-1B DATE: 03/18/2024 DRAFTED BY: DHB CAD FILE: 24210 CE 1B REVISED.DWG FB N/A PG CHECKED BY: RJJ

BEING A PORTION OF THE JOHN W. LOWE (MILL GRANT), SECTION 44, TOWNSHIP 3 NORTH, RANGE 28 EAST NASSAU COUNTY, FLORIDA

A parcel of land, being a portion of the John W. Lowe Mill Grant, Section 44. Township 3 North, Range 28 East, Nassau County, Florida, and being more particularly described as follows:

Commence at the Intersection of the Northerly Right of Way line of Pages Dairy Road (100 foot Right of Way) with the Westerly Right of Way line of Chester Road (Variable Width Right of Way); thence on said Westerly Right of way line for the next 2 courses, N 08°41'14" E, a distance of 747.21 feet; thence N 07°43'19" E, a distance of 3574.55 feet; thence departing said Westerly Right of way line, N 82'16'41" W, a distance of 168.33 feet to the Point of Beginning; thence S 89'52'37" W, a distance of 122.40 feet; thence N 06'58'33" E, a distance of 16.06 feet; thence N 03'02'56" W, a distance of 58.89 feet; thence N 18°45'05" E, a distance of 50.46 feet; thence N 03°55'42" W, a distance of 55.98 feet; thence N 06'58'48" E, a distance of 57.00 feet; thence N 16'08'47" E. a distance of 56.56 feet; thence N 08'21'41" E, a distance of 58.99 feet; thence N 22'42'44" E, a distance of 62.15 feet; thence N 07°35'25" E, a distance of 43.97 feet; thence N 07'37'21" E, a distance of 46.30 feet; thence N 17'04'57" E, a distance of 48.11 feet; thence N 18'57'13" E, a distance of 53.41 feet; thence N 23°33'32" E, a distance of 57.00 feet; thence N 70°42'58" E, a distance of 67.48 feet; thence S 77°39'34" E, a distance of 68.93 feet; thence S 62°12'22" E. a distance of 40.12 feet; thence S 15°37'53" W, a distance of 656.07 feet to the Point of Beginning.

ACREAGE TABLE							
	CONSERVATION EASEMENT 1B						
WETLAND PRESERVATION	WETLAND ENHANCEMENT / RESTORATION	UPLAND BUFFER (NO CREDIT)	UPLAND RESTORATION	TOTAL ACRES			
2.00 ACRES	0.00 ACRES	0.47 ACRES	0.00 ACRES	2.47 ACRES			

CERTIFIED TO:

WILDLIGHT LLC

BRADLEY

NDSTRVENORS



SEE SHEET 5 FOR GENERAL NOTES AND SHEET 4 FOR DESCRIPTION THIS MAP IS NOT COMPLETE WITHOUT SHEETS 1 THRU 5

SHEET 4 OF 5

L. D. BRADLEY LAND SURVEYORS 510 SOUTH 5TH STREET MACCLENNY, FLORIDA 32063

PHONE (904) 786-6400

FAX (904) 786-1479

LICENSED BUSINESS No. 6888

OLDWORLD KNOWLEDGE... NEW AGE TECHNOLOGY DRAFTED BY: DHB DATE: 03/18/2024 W.O. NO.: 24-210-CE-1B CAD FILE: 24210 CE 18 REVISED.DWG FB N/A PG CHECKED BY: RJJ

OF

BEING A PORTION OF THE JOHN W, LOWE (MILL GRANT), SECTION 44, TOWNSHIP 3 NORTH, RANGE 28 EAST NASSAU COUNTY, FLORIDA

SURVEYORS NOTES:

- 1.) I HAVE REVIEWED THE FIRST AMERICAN TITLE INSURANCE COMPANY, TITLE SEARCH REPORT, FILE NO. 110313266, SEARCHED FROM: JUNE 9, 1972 THROUGH: AUGUST 6, 2024 8:00 A.M., AND ALL EASEMENTS, RESTRICTIONS, AND OTHER MATTERS AFFECTING THE LANDS DESCRIBED HEREIN.
 - O.R.B. 1486, PG. 1820: DOES NOT PERTAIN TO THE SUBJECT PROPERTY
 - O.R.B. 1750, PG. 809, TRACT 10: COVERS ENTIRE SUBJECT PROPERTY
 - O.R.B. 1866, PG. 438: DOES NOT PERTAIN TO THE SUBJECT PROPERTY
 - O.R.B. 1993, PG. 44: DOES NOT PERTAIN TO THE SUBJECT PROPERTY
 - O.R.B. 1866, PG. 1416: DOES NOT PERTAIN TO THE SUBJECT PROPERTY
 - O.R.B. 1993, PG. 22: DOES NOT PERTAIN TO THE SUBJECT PROPERTY
 - O.R.B. 2130, PG. 727, PARCEL 2: COVERS ENTIRE SUBJECT PROPERTY
 - O.R.B. 2214, PG. 289: NOT A SURVEY MATTER
 - O.R.B. 2272, PG. 1300, PARCEL 2: COVERS ENTIRE SUBJECT PROPERTY
 - O.R.B. 2272, PG. 1445: DOES NOT PERTAIN TO THE SUBJECT PROPERTY
 - O.R.B. 2518, PG. 1103: DOES NOT PERTAIN TO THE SUBJECT PROPERTY
 - O.R.B. 2607, PG. 1075: DOES NOT PERTAIN TO THE SUBJECT PROPERTY
 - O.R.B. 2680, PG. 837: DOES NOT PERTAIN TO THE SUBJECT PROPERTY
 - O.R.B. 381, PG. 37: DOES NOT PERTAIN TO THE SUBJECT PROPERTY
 - O.R.B. 520, PG. 1169: DOES NOT PERTAIN TO THE SUBJECT PROPERTY
 - O.R.B. 739, PG. 1275: DOES NOT PERTAIN TO THE SUBJECT PROPERTY
 - O.R.B. 675, PG. 391: DOES NOT PERTAIN TO THE SUBJECT PROPERTY
- 2.) THIS IS NOT A BOUNDARY SURVEY.
- 3.) BEARINGS SHOWN HEREON WERE ASSUMED ON THE WESTERLY RIGHT OF WAY LINE OF CHESTER ROAD, BEING N 08'41'14" E.
- 4.) SOURCES OF INFORMATION:
 - * DEEDS OF RECORD
 - * FLORIDA DEPARTMENT OF TRANSPORTATION RIGHT OF WAY MAP OF STATE ROAD NO. 200 (A1A), SECTION 74040-2504
 - * BOUNDARY SURVEY BY THIS FIRM, W.O. NO.: D-16-140, DATED 08/11/2016

ACREAGE TABLE						
	CONSERVATION EASEMENT 1B					
WETLAND PRESERVATION	WETLAND ENHANCEMENT / RESTORATION	UPLAND BUFFER (NO CREDIT)	UPLAND RESTORATION	TOTAL ACRES		
2.00 ACRES	0.00 ACRES	0.47 ACRES	0.00 ACRES	2.47 ACRES		

CERTIFIED TO:

WILDLIGHT LLC



SEE SHEET 5 FOR GENERAL NOTES AND SHEET 4 FOR DESCRIPTION THIS MAP IS NOT COMPLETE WITHOUT SHEETS 1 THRU 5



SHEET 5 OF 5

L. D. BRADLEY LAND SURVEYORS 510 SOUTH 5TH STREET MACCLENNY, FLORIDA 32063

PHONE (904) 786-6400


FAX (904) 786-1479


LICENSED BUSINESS No. 6888

GED IT ONE STETO IT EED CE I IS WILL EE		
W.O. NO.: 24-210-CE-1B	DATE: 03/18/2024	DRAFTED BY: DHB
CHECKED BY: RJJ	CAD FILE: 24210 CE 1B REVISED.DWG	FB N/A PG


OF BEING A PORTION OF

THE JOHN W. LOWE (MILL GRANT), SECTION 51, TOWNSHIP 3 NORTH, RANGE 27 EAST AND BEING A PORTION OF

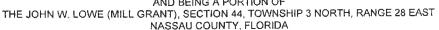

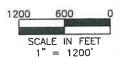



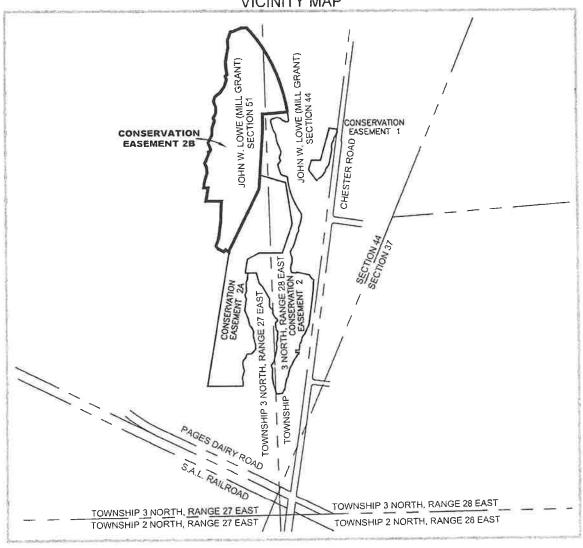

CERTIFIED TO:

N

WILDLIGHT LLC

REVISED: 05/02/2024 TO CHANGE CERTIFIED TO:

REVISED: 09/12/2024 TO SHOW TITLE SEARCH REPORT

REVISED: 10/17/2024 TO SHOW O.R.B. 675, PG 391 OF TITLE SEARCH REPORT AND ARNOLD J. JOHNS SIGNATURE BLOCK

ARNOLD J. JOHNS DATED 10/17/2024 FLORIDA REGISTERED LAND SURVEYOR NO. 4422

NOT VALID WITHOUT THE SIGNATURE AND THE ORIGINAL RAISED SEAL OF A FLORIDA LICENSED SURVEYOR AND MAPPER

RADLEY

A N D B E R WHY D B B

OLDWORLD KNOWLEDGE... NEW AGE TECHNOLOGY



Meets SJRWMD

SEE SHEET 9 FOR GENERAL NOTES AND SHEETS 7 & 8 FOR DESCRIPTION THIS MAP IS NOT COMPLETE WITHOUT SHEETS 1 THRU 9

SHEET 1 OF 9


L. D. BRADLEY LAND SURVEYORS 510 SOUTH 5TH STREET MACCLENNY, FLORIDA 32063

PHONE (904) 786-6400

FAX (904) 786-1479

LICENSED BUSINESS No. 6888

DRAFTED BY: DHB DATE: 03/18/2024 CAD FILE: 24210 CE 2B.DWG W.O. NO.: 24-210-CE-2B FB N/A PG CHECKED BY: RJJ

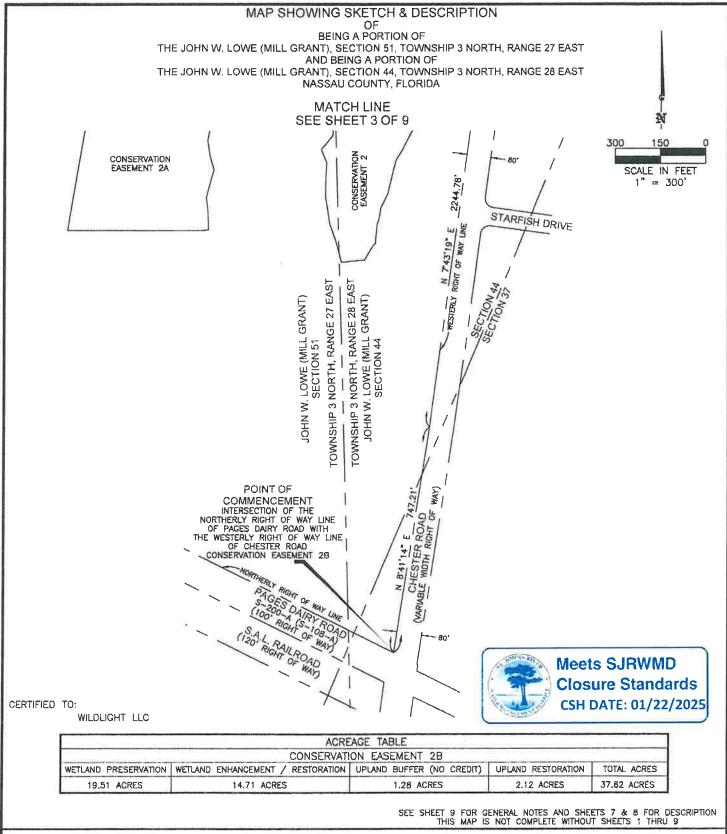

SHEET 2 OF 9

BRADLE

TORS


L. D. BRADLEY LAND SURVEYORS 510 SOUTH 5TH STREET MACCLENNY, FLORIDA 32063

PHONE (904) 786-6400

FAX (904) 786-1479

LICENSED BUSINESS No. 6888

OLDWORLD KNOWLEDGE... NEW AGE TECHNOLOGY W.O. NO.: 24-210-CE-2B CHECKED BY: RJJ DRAFTED BY: DHB DATE: 03/18/2024 CAD FILE: 24210 CE 28.DWG FB N/A PG

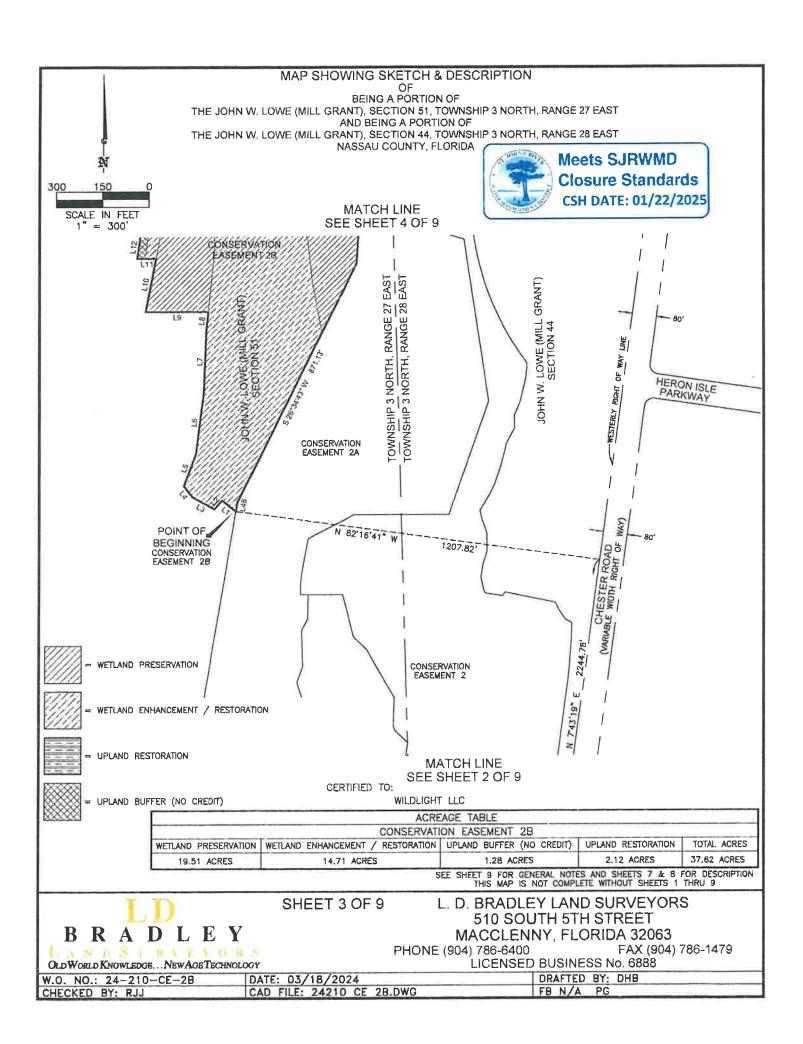

SCALE IN FEET 1" = 300'

MAP SHOWING SKETCH & DESCRIPTION


OF BEING A PORTION OF

THE JOHN W. LOWE (MILL GRANT), SECTION 51, TOWNSHIP 3 NORTH, RANGE 27 EAST AND BEING A PORTION OF THE JOHN W. LOWE (MILL GRANT), SECTION 44, TOWNSHIP 3 NORTH, RANGE 28 EAST

NASSAU COUNTY, FLORIDA

MATCH LINE

SEE SHEET 5 OF 9

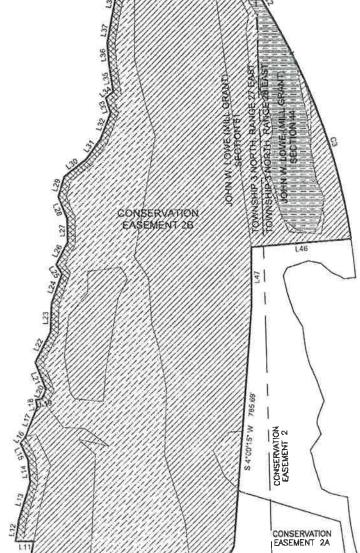

MATCH LINE SEE SHEET 3 OF 9

ACREAGE TABLE							
CONSERVATION EASEMENT 2B							
WETLAND PRESERVATION	WETLAND PRESERVATION WETLAND ENHANCEMENT / RESTORATION UPLAND BUFFER (NO CREDIT) UPLAND RESTORATION TOTAL ACT						
19.51 ACRES 14.71 ACRES 1.28 ACRES 2.12 ACRES 37.62 ACRES							

CERTIFIED TO:

WILDLIGHT LLC

Meets SJRWMD Closure Standards CSH DATE: 01/22/2025

WETLAND ENHANCEMENT / RESTORATION

WETLAND PRESERVATION

UPLAND RESTORATION

UPLAND BUFFER (NO CREDIT)

SEE SHEET 9 FOR GENERAL NOTES AND SHEETS 7 & 8 FOR DESCRIPTION THIS MAP IS NOT COMPLETE WITHOUT SHEETS 1 THRU 9



SHEET 4 OF 9

L. D. BRADLEY LAND SURVEYORS 510 SOUTH 5TH STREET MACCLENNY, FLORIDA 32063

PHONE (904) 786-6400

FAX (904) 786-1479

LICENSED BUSINESS No. 6888

DATE: 03/18/2024

DRAFTED BY: DHB FB N/A PG

OLD WORLD KNOWLEDGE... NEW AGE TECHNOLOGY

W.O. NO.: 24-210-CE-2B CHECKED BY: RJJ

CAD FILE: 24210 CE 28.DWG

300 150 0 SCALE IN FEET


1'' = 300'

MAP SHOWING SKETCH & DESCRIPTION OF

BEING A PORTION OF

THE JOHN W, LOWE (MILL GRANT), SECTION 51, TOWNSHIP 3 NORTH, RANGE 27 EAST AND BEING A PORTION OF

THE JOHN W, LOWE (MILL GRANT), SECTION 44, TOWNSHIP 3 NORTH, RANGE 28 EAST NASSAU COUNTY, FLORIDA

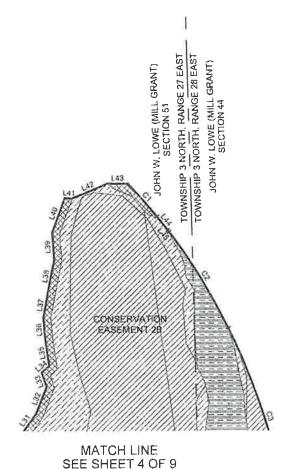

□ WETLAND PRESERVATION

WETLAND ENHANCEMENT / RESTORATION

= UPLAND RESTORATION

= UPLAND BUFFER (NO CREDIT)

ACREAGE TABLE							
	CONSERVATION EASEMENT 2B						
WETLAND PRESERVATION	WETLAND ENHANCEMENT / RESTORATION	UPLAND BUFFER (NO CREDIT)	UPLAND RESTORATION	TOTAL ACRES			
19.51 ACRES 14.71 ACRES 1.28 ACRES 2.12 ACRES 37.62 ACRES							

CERTIFIED TO:

CHECKED BY: RJJ

WILDLIGHT LLC

Meets SJRWMD
Closure Standards
CSH DATE: 01/22/2025

SEE SHEET 9 FOR GENERAL NOTES AND SHEETS 7 & 8 FOR DESCRIPTION THIS MAP IS NOT COMPLETE WITHOUT SHEETS 1 THRU 9

SHEET 5 OF 9

L. D. BRADLEY LAND SURVEYORS 510 SOUTH 5TH STREET MACCLENNY, FLORIDA 32063

PHONE (904) 786-6400

FAX (904) 786-1479

LICENSED BUSINESS No. 6888

OLD WORLD KNOWLEDGE... NEW AGE TECHNOLOGY

W.O. NO.: 24-210-CE-2B DATE: 03/18/2024

CAD FILE: 24210 CE 2B.DWG

DRAFTED BY: DHB

FB N/A PG

BRADLEY

OF BEING A PORTION OF

THE JOHN W. LOWE (MILL GRANT), SECTION 51, TOWNSHIP 3 NORTH, RANGE 27 EAST AND BEING A PORTION OF

THE JOHN W. LOWE (MILL GRANT), SECTION 44, TOWNSHIP 3 NORTH, RANGE 28 EAST NASSAU COUNTY, FLORIDA

	LINE TABLE	
LINE #	BEARING	LENGTH
L1	N 52'15'12" W	57.66'
1.2	S 41'59'14" W	37.37
L3	N 61'41'57" W	82.03
L4	N 37'34'07" W	45,56
L5	N 2013'29" E	112.49
L6	N 7'07'30" E	201.56
L7	N 2'21'12" E	202.95
L8	N 6'02'39" E	61.76
L9	N 90'00'00" W	203.54
L10	N 10°27'36" E	177.72
L11	N 89'58'39" W	59.69
L12	N 8'03'29" E 71.27	
L13	N 17'02'39" E	127.82
L14	N 5'58'19" W	74.25
L15	N 25'16'22" W	59.12
L16	N 36°24'33" E	28.40
L17	N 21'27'02" E	102.49
L18	N 9'04'35" W	25.00'
L19	N 80'55'25" E	19.46'
L20	N 25'26'56" E	32.37'
L21	N 21'37'33" W	97.71
L22	N 26'49'13" E	111.14
L23	N 1'30'39" E	93.01

L24	N 19'22'20" E	103.41
L25	N 32'07'46" W	36.31
L26	N 27'45'59" E	80.64
L27	N 0'53'28" W	78.73
L28	N 22'43'10" W	76,64
L29	N 16'51'04" E	69.10
L30	N 51'48'10" E	89.77'
L31	N 35'38'26" E	81.01'
L32	N 21'08'51" E	93.50'
L33	N 18'18'37" W	51.27
L34	N 50'54'50" E	31.96
L35	N 8'52'47" W	85.97
L36	N 5'11'59" W	74.18'
L37	N 9'55'23" E	80.17
L38	N 11'05'26" E	109.93
L39	N 3'56'00" W	93.35'
L40	N 2016'08" E	118,35
L41	S 88'00'52" E	26.33
L42	N 67°13'46" E	125.07
L43	S 90'00'00" E	68.15
L44	S 38'34'17" E	55.35'
L45	S 37"40"08" E	7.41'
L46	S 85'32'58" W	334.73
L47	S 0'06'26" E	195.01
L48	S 9'29'07" W	31.07

			CURVE	TABLE		
CURVE	DELTA	RADIUS	LENGTH	TANGENT	CHORD BEARING	CHORD DISTANCE
C1	4'02'55"	2060.48'	145.60'	72.83	S 41'28'52" E	145.56'
C2	10"30"56"	2027.42'	372.09	186,57'	S 32'21'55" E	371.57
C3	18'12'33"	2022.37	642.73'	324.10'	S 17"59"27" E	640.03'

ACREAGE TABLE						
	CONSERVATION EASEMENT 2B					
WETLAND PRESERVATION	WETLAND ENHANCEMENT / RESTORATION	UPLAND BUFFER (NO CREDIT)	UPLAND RESTORATION	TOTAL ACRES		
19,51 ACRES	14.71 ACRES	1.28 ACRES	2.12 ACRES	37.62 ACRES		

CERTIFIED TO:

WILDLIGHT LLC



SEE SHEET 9 FOR GENERAL NOTES AND SHEETS 7 & 8 FOR DESCRIPTION THIS MAP IS NOT COMPLETE WITHOUT SHEETS 1 THRU 9

SHEET 6 OF 9

L. D. BRADLEY LAND SURVEYORS 510 SOUTH 5TH STREET MACCLENNY, FLORIDA 32063

PHONE (904) 786-6400

FAX (904) 786-1479

LICENSED BUSINESS No. 6888

OLD WORLD KNOWLEDGE... NEW AGE TECHNOLOGY

W.O. NO.: 24-210-CE-2B DATE: 03/18/2024 CHECKED BY: RJJ CAD FILE: 24210 CE 2B.DWG

DRAFTED BY: DHB FB N/A PG

BRADLEY

ÖF BEING A PORTION OF

THE JOHN W. LOWE (MILL GRANT), SECTION 51, TOWNSHIP 3 NORTH, RANGE 27 EAST AND BEING A PORTION OF THE JOHN W. LOWE (MILL GRANT), SECTION 44, TOWNSHIP 3 NORTH, RANGE 28 EAST NASSAU COUNTY, FLORIDA

A parcel of land, being a portion of the John W. Lowe Mill Grant, Section 51, Township 3 North, Range 27 East and being a portion of the John W. Lowe Mill Grant, Section 44, Township 3 North, Range 28 East, all being in Nassau County, Florida, and being more particularly described as follows:

Commence at the Intersection of the Northerly Right of Way line of Pages Dairy Road (100 foot Right of Way) with the Westerly Right of Way line of Chester Road (Variable Width Right of Way); thence on said Westerly Right of way line for the next 2 courses, N 08'41'14" E, a distance of 747.21 feet; thence N 07'43'19" E, a distance of 2244.78 feet; thence departing said Westerly Right of Way line, N 82°16'41" W, a distance of 1207.82 feet to the Point of Beginning; thence N 52'15'12" W, a distance of 57.66 feet; thence S 41'59'14" W, a distance of 37.37 feet; thence N 61'41'57" W, a distance of 82.03 feet; thence N 37'34'07" W, a distance of 45.56 feet; thence N 20'13'29" E, a distance of 112.49 feet; thence N 07°07'30" E, a distance of 201.56 feet; thence N 02'21'12" E, a distance of 202.95 feet; thence N 06'02'39" E, a distance of 61.76 feet; thence N 90°00'00" W, a distance of 203.54 feet; thence N 10'27'36" E. a distance of 177.72 feet; thence N 89'58'39" W, a distance of 59.69 feet; thence N 08°03'29" E, a distance of 71.27 feet; thence N 17°02'39" E. a distance of 127.82 feet: thence N 05.58'19" W. a distance of 74.25 feet; thence N 25'16'22" W, a distance of 59.12 feet; thence N 36'24'33" E, a distance of 28.40 feet; thence N 21°27'02" E, a distance of 102.49 feet; thence N 09'04'35" W. a distance of 25.00 feet; thence N 80'55'25" E, a distance of 19.46 feet; thence N 25*26'56" E, a distance of 32.37 feet; thence N 21*37'33" W. a distance of 97.71 feet; thence N 26'49'13" E, a distance of 111.14 feet; thence N 01°30'39" E, a distance of 93.01 feet; thence N 19°22'20" E, a distance of 103.41 feet; thence N 32'07'46" W, a distance of 36.31 feet; thence N 27'45'59" E, a distance of 80.64 feet; thence N 00'53'28" W, a distance of 78.73 feet; thence N 22'43'10" W, a distance of 76.64 feet; thence N 16'51'04" E, a distance of 69.10 feet; thence N 51°48'10" E, a distance of 89.77 feet:

CONTINUE ON SHEET 8 OF 9

	ACRE	AGE TABLE		
	CONSERVATI	ON EASEMENT 2B		
WETLAND PRESERVATION	WETLAND ENHANCEMENT / RESTORATION	UPLAND BUFFER (NO CREDIT)	UPLAND RESTORATION	TOTAL ACRES
19.51 ACRES	14.71 ACRES	1.28 ACRES	2.12 ACRES	37.62 ACRES

CERTIFIED TO:

WILDLIGHT LLC

Meets SJRWMD Closure Standards CSH DATE: 01/22/2025

SEE SHEET 9 FOR GENERAL NOTES AND SHEETS 7 & 8 FOR DESCRIPTION THIS MAP IS NOT COMPLETE WITHOUT SHEETS 1 THRU 9

SHEET 7 OF 9

L. D. BRADLEY LAND SURVEYORS 510 SOUTH 5TH STREET MACCLENNY, FLORIDA 32063

PHONE (904) 786-6400

FAX (904) 786-1479

LICENSED BUSINESS No. 6888

OLD WORLD KNOWLEDGE... NEW AGE TECHNOLOGY

BRADLEY

DATE: 03/18/2024

FB N/A PG

W.O. NO.: 24-210-CE-2B CHECKED BY: RJJ

DRAFTED BY: DHB CAD FILE: 24210 CE 2B.DWG

OF

BEING A PORTION OF THE JOHN W. LOWE (MILL GRANT), SECTION 51, TOWNSHIP 3 NORTH, RANGE 27 EAST AND BEING A PORTION OF THE JOHN W. LOWE (MILL GRANT), SECTION 44, TOWNSHIP 3 NORTH, RANGE 28 EAST NASSAU COUNTY, FLORIDA

CONTINUE FROM SHEET 7 OF 9

thence N 35'38'26" E, a distance of 81.01 feet; thence N 21'08'51" E. a distance of 93.50 feet; thence N 18'18'37" W, a distance of 51.27 feet; thence N 50°54'50" E, a distance of 31.96 feet; thence N 08°52'47" W, a distance of 85.97 feet; thence N 05°11'59" W, a distance of 74.18 feet; thence N 09°55'23" E, a distance of 80.17 feet; thence N 11°05'26" E, a distance of 109.93 feet; thence N 03'56'00" W, a distance of 93.35 feet; thence N 20'16'08" E, a distance of 118.35 feet; thence S 88'00'52" E. a distance of 26.33 feet; thence N 67'13'46" E, a distance of 125.07 feet; thence S 90'00'00" E, a distance of 66.15 feet to the beginning of a curve, concave Southwest, having a radius of 2060.48 feet and a central angle of 4°02'55"; thence on the arc of said curve, a distance of 145.60 feet said arc being subtended by a chord which bears S 41'28'52" E, a distance of 145.56 feet to the curves end; thence S 38'34'17" E, a distance of 55.35 feet; thence S 37°40'08" E, a distance of 7.41 feet to the beginning of a curve, concave Southwest, having a radius of 2027.42 feet and a central angle of 10°30′56"; thence on the arc of said curve, a distance of 372.09 feet said arc being subtended by a chord which bears S 32'21'55" E. a distance of 371.57 feet to the beginning of a curve, concave Southwest, having a radius of 2022.37 feet and a central angle of 18'12'33"; thence on the arc of said curve, a distance of 642.73 feet said arc being subtended by a chord which bears S 17.59'27" E, a distance of 640.03 feet to the curves end; thence S 85°32'58" W, a distance of 334.73 feet; thence S 00°06'26" E, a distance of 195.01 feet; thence S 04'00'15" W, a distance of 785.69 feet; thence S 26°34'43" W, a distance of 871.13 feet; thence S 09°29'07" W, a distance of 31.07 feet to the Point of Beginning.

	ACRE	FAGE TABLE		
	CONSERVATI	ION EASEMENT 28		
WETLAND PRESERVATION	WETLAND ENHANCEMENT / RESTORATION	UPLAND BUFFER (NO CREDIT)	UPLAND RESTORATION	TOTAL ACRES
19.51 ACRES	14.71 ACRES	1.28 ACRES	2.12 ACRES	37.62 ACRES

CERTIFIED TO:

WILDLIGHT LLC

BRADLEY

N D S T R V F Y O R

Meets SJRWMD Closure Standards CSH DATE: 01/22/2025

SEE SHEET 9 FOR GENERAL NOTES AND SHEETS 7 & 8 FOR DESCRIPTION THIS MAP IS NOT COMPLETE WITHOUT SHEETS 1 THRU 9

SHEET 8 OF 9

L. D. BRADLEY LAND SURVEYORS 510 SOUTH 5TH STREET MACCLENNY, FLORIDA 32063

PHONE (904) 786-6400

FAX (904) 786-1479

LICENSED BUSINESS No. 6888

OLD WORLD KNOWLEDGE .. NEW AGE TECHNOLOGY DATE: 03/18/2024 W.O. NO.: 24-210-CE-2B

DRAFTED BY: DHB CHECKED BY: RJJ CAD FILE: 24210 CE 2B.DWG FB N/A PG

BEING A PORTION OF

THE JOHN W. LOWE (MILL GRANT), SECTION 51, TOWNSHIP 3 NORTH, RANGE 27 EAST AND BEING A PORTION OF

THE JOHN W. LOWE (MILL GRANT), SECTION 44, TOWNSHIP 3 NORTH, RANGE 28 EAST NASSAU COUNTY, FLORIDA

SURVEYORS NOTES:

- 1.) I HAVE REVIEWED THE FIRST AMERICAN TITLE INSURANCE COMPANY, TITLE SEARCH REPORT, FILE NO. 110313266, SEARCHED FROM: JUNE 9, 1972 THROUGH: AUGUST 6, 2024 8:00 A.M., AND ALL EASEMENTS, RESTRICTIONS, AND OTHER MATTERS AFFECTING THE LANDS DESCRIBED HEREIN.
 - O.R.B. 1486, PG. 1820: DOES NOT PERTAIN TO THE SUBJECT PROPERTY
 - O.R.B. 1750, PG. 809, TRACT 10: COVERS ENTIRE SUBJECT PROPERTY
 - O.R.B. 1866, PG. 438: DOES NOT PERTAIN TO THE SUBJECT PROPERTY
 - O.R.B. 1993, PG. 44: DOES NOT PERTAIN TO THE SUBJECT PROPERTY
 - O.R.B. 1866, PG. 1416: DOES NOT PERTAIN TO THE SUBJECT PROPERTY
 - O.R.B. 1993, PG. 22: DOES NOT PERTAIN TO THE SUBJECT PROPERTY
 - O.R.B. 2130, PG. 727, PARCEL 2: COVERS ENTIRE SUBJECT PROPERTY
 - O.R.B. 2214, PG. 289: NOT A SURVEY MATTER
 - O.R.B. 2272, PG. 1300, PARCEL 2: COVERS ENTIRE SUBJECT PROPERTY
 - O.R.B. 2272, PG. 1445: DOES NOT PERTAIN TO THE SUBJECT PROPERTY
 - O.R.B. 2518, PG. 1103: DOES NOT PERTAIN TO THE SUBJECT PROPERTY
 - O.R.B. 2607, PG. 1075: DOES NOT PERTAIN TO THE SUBJECT PROPERTY
 - O.R.B. 2680, PG. 837: DOES NOT PERTAIN TO THE SUBJECT PROPERTY
 - O.R.B. 381, PG. 37: DOES NOT PERTAIN TO THE SUBJECT PROPERTY
 - O.R.B. 520, PG. 1169: DOES NOT PERTAIN TO THE SUBJECT PROPERTY
 - O.R.B. 739, PG. 1275: DOES NOT PERTAIN TO THE SUBJECT PROPERTY
 - O.R.B. 675, PG. 391: DOES NOT PERTAIN TO THE SUBJECT PROPERTY
- 2.) THIS IS NOT A BOUNDARY SURVEY.
- 3.) BEARINGS SHOWN HEREON WERE ASSUMED ON THE WESTERLY RIGHT OF WAY LINE OF CHESTER ROAD, BEING N 08'41'14" E.
- 4.) SOURCES OF INFORMATION:
 - * DEEDS OF RECORD
 - * FLORIDA DEPARTMENT OF TRANSPORTATION RIGHT OF WAY MAP OF STATE ROAD NO. 200 (A1A), SECTION 74040-2504
 - * BOUNDARY SURVEY BY THIS FIRM, W.O. NO.: D-16-140, DATED 08/11/2016

	ACRE	AGE TABLE		
	CONSERVATI	ON EASEMENT 2B		
WETLAND PRESERVATION	WETLAND ENHANCEMENT / RESTORATION	UPLAND BUFFER (NO CREDIT)	UPLAND RESTORATION	TOTAL ACRES
19.51 ACRES	14.71 ACRES	1.28 ACRES	2.12 ACRES	37.62 ACRES

CERTIFIED TO:

WILDLIGHT LLC



SEE SHEET 9 FOR GENERAL NOTES AND SHEETS 7 & 8 FOR DESCRIPTION THIS MAP IS NOT COMPLETE WITHOUT SHEETS 1 THRU 9



SHEET 9 OF 9

L. D. BRADLEY LAND SURVEYORS 510 SOUTH 5TH STREET MACCLENNY, FLORIDA 32063

PHONE (904) 786-6400

FAX (904) 786-1479

LICENSED BUSINESS No. 6888


W.O. NO.: 24-210-CE-2B	DATE: 03/18/2024	DRAFTED BY: DHB	
CHECKED BY: RJJ	CAD FILE: 24210 CE 2B.DWG	FB N/A PG	

OF

BEING A PORTION OF THE JOHN W. LOWE (MILL GRANT), SECTION 44, TOWNSHIP 3 NORTH, RANGE 28 EAST NASSAU COUNTY, FLORIDA





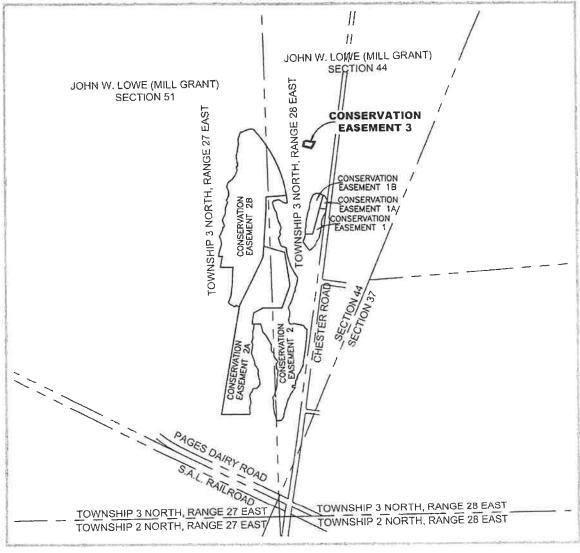

CERTIFIED TO:

WILDLIGHT LLC

REVISED: 05/02/2024 TO CHANGE CERTIFIED TO: REVISED: 09/12/2024 TO SHOW TITLE SEARCH REPORT

REVISED: 10/17/2024 TO SHOW O.R.B. 675, PG 391 OF TITLE SEARCH REPORT AND ARNOLD J. JOHNS SIGNATURE BLOCK

Meets SJRWMD
Closure Standards
CSH DATE: 01/22/2025

ARNOLD J. JOHNS DATED 10/17/2024
FLORIDA REGISTERED LAND SURVEYOR NO. 4422
NOT VALID WITHOUT THE SIGNATURE AND THE ORIGINAL RAISED
SEAL OF A FLORIDA LICENSED SURVEYOR AND MAPPER

CRVEYORS

RADLEY

OLD WORLD KNOWLEDGE, .. NEW AGE TECHNOLOGY

SEE SHEET 5 FOR GENERAL NOTES AND SHEET 4 FOR DESCRIPTION THIS MAP IS NOT COMPLETE WITHOUT SHEETS 1 THRU 5

SHEET 1 OF 5

L. D. BRADLEY LAND SURVEYORS 510 SOUTH 5TH STREET MACCLENNY, FLORIDA 32063

PHONE (904) 786-6400

FAX (904) 786-1479


LICENSED BUSINESS No. 6888

W.O. NO.: 24-210-CE-3 DATE: 03/18/2024 DRAFTED BY: DHB
CHECKED BY: RJJ CAD FILE: 24210 CE 3 REVISED.DWG FB N/A PG

OF BEING A PORTION OF

THE JOHN W. LOWE (MILL GRANT), SECTION 44, TOWNSHIP 3 NORTH, RANGE 28 EAST NASSAU COUNTY, FLORIDA

	ACRE	AGE TABLE		
	CONSERVAT	TION EASEMENT 3		
WETLAND PRESERVATION	WETLAND ENHANCEMENT / RESTORATION	UPLAND BUFFER (NO CREDIT)	UPLAND RESTORATION	TOTAL ACRES
0.07 ACRES	0.00 ACRES	0.14 ACRES	0.13 ACRES	0.34 ACRES

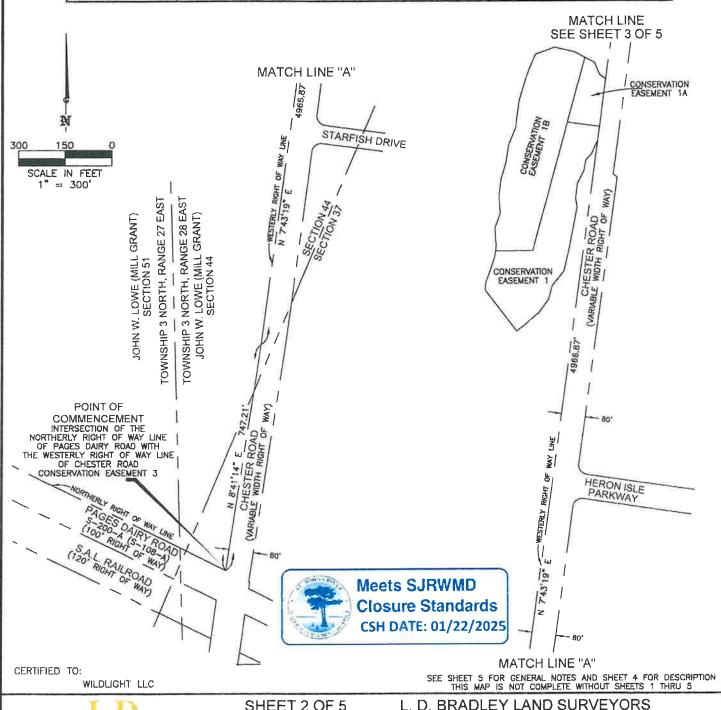

SHEET 2 OF 5


L. D. BRADLEY LAND SURVEYORS 510 SOUTH 5TH STREET MACCLENNY, FLORIDA 32063

PHONE (904) 786-6400

FAX (904) 786-1479

LICENSED BUSINESS No. 6888

OLD WORLD KNOWLEDGE... NEW AGE TECHNOLOGY W.O. NO.: 24-210-CE-3 DRAFTED BY: DHB DATE: 03/18/2024 CHECKED BY: RJJ CAD FILE: 24210 CE 3 REVISED.DWG FB N/A PG

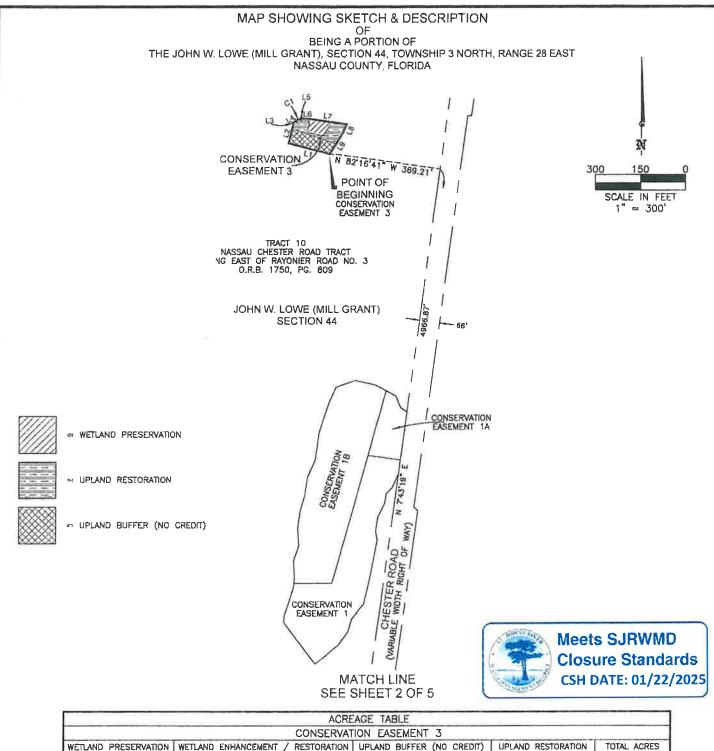

	ACRE	AGE TABLE		
	CONSERVAT	TION EASEMENT 3		
WETLAND PRESERVATION	WETLAND ENHANCEMENT / RESTORATION	UPLAND BUFFER (NO CREDIT)	UPLAND RESTORATION	TOTAL ACRES
0.07 ACRES	0.00 ACRES	0.14 ACRES	0.13 ACRES	0.34 ACRES

CERTIFIED TO:

WILDLIGHT LLC

BRADLEY

OLD WORLD KNOWLEDGE... NEW AGE TECHNOLOGY

SEE SHEET 5 FOR GENERAL NOTES AND SHEET 4 FOR DESCRIPTION THIS MAP IS NOT COMPLETE WITHOUT SHEETS 1 THRU 5

SHEET 3 OF 5

L. D. BRADLEY LAND SURVEYORS 510 SOUTH 5TH STREET MACCLENNY, FLORIDA 32063

PHONE (904) 786-6400

FAX (904) 786-1479

LICENSED BUSINESS No. 6888

W.O. NO.: 24-210-CE-3 DATE: 03/18/2024 DRAFTED BY: DHB CHECKED BY: RJJ CAD FILE: 24210 CE 3 REVISED.DWG FB N/A PG

OF BEING A PORTION OF

THE JOHN W. LOWE (MILL GRANT), SECTION 44, TOWNSHIP 3 NORTH, RANGE 28 EAST NASSAU COUNTY, FLORIDA

A parcel of land, being a portion of the John W. Lowe Mill Grant, Section 44, Township 3 North, Range 28 East, Nassau County, Florida, and being more particularly described as follows:

Commence at the Intersection of the Northerly Right of Way line of Pages Dairy Road (100 foot Right of Way) with the Westerly Right of Way line of Chester Road (Variable Width Right of Way); thence on said Westerly Right of way line for the next 2 courses. N 08°41'14" E, a distance of 747.21 feet; thence N 07°43'19" E, a distance of 4966.87 feet; thence departing said Westerly Right of way line, N 82°16'41" W, a distance of 369.21 feet to the Point of Beginning; thence N 75°19'18" W, a distance of 136.87 feet; thence N 13'37'23" E, a distance of 66.15 feet; thence N 05'27'28" W, a distance of 3.15 feet; thence N 56'47'36" E, a distance of 10.13 feet to the beginning of a curve, concave Southeast, having a radius of 48.00 feet and a central angle of 20°45'58"; thence on the arc of said curve, a distance of 17.40 feet said arc being subtended by a chord which bears N 67'10'35" E, a distance of 17.30 feet to the curves end; thence N 77"33'34" E, a distance of 4.33 feet; thence S 89"58'51" E. a distance of 14.45 feet; thence S 81°40'28" E, a distance of 130.54 feet; thence S 22°04'22" W, a distance of 27.93 feet; thence S 32'20'30" W, a distance of 83.45 feet to the Point of Beginning.

	UNE TABLE	
LINE #	BEARING	LENGTH
L1	N 75*19'18" W	136.87
1.2	N 13'37'23" E	86.15
L3	N 5'27'28" W	3.15'
L4	N 56'47'36" E	10.13
L5	N 77'33'34" E	4.33
L6	S 89'58'51" E	14.45*
L7	S 81'40'28" E	130.54
L8	S 22'04'22" W	27.93'
L9	S 32'20'30" W	83.45

LINE TABLE



			CURVE	TABLE	No.	
CURVE	DELTA	RADIUS	LENGTH	TANGENT	CHORD BEARING	CHORD DISTANCE
C1	20'45'58"	48.00'	17.40'	8.79'	N 67 10 35" E	17.30'

	ACRE	EAGE TABLE		
	CONSERVAT	TION EASEMENT 3		
WETLAND PRESERVATION	WETLAND ENHANCEMENT / RESTORATION	UPLAND BUFFER (NO CREDIT)	UPLAND RESTORATION	TOTAL ACRES
0.07 ACRES	0.00 ACRES	0.14 ACRES	0.13 ACRES	0.34 ACRES

CERTIFIED TO:

WILDLIGHT LLC

SEE SHEET 5 FOR GENERAL NOTES AND SHEET 4 FOR DESCRIPTION THIS MAP IS NOT COMPLETE WITHOUT SHEETS 1 THRU 5

SHEET 4 OF 5

L. D. BRADLEY LAND SURVEYORS 510 SOUTH 5TH STREET MACCLENNY, FLORIDA 32063

PHONE (904) 786-6400

FAX (904) 786-1479

LICENSED BUSINESS No. 6888

OLDWORLD KNOWLEDGE... NEW AGE TECHNOLOGY DRAFTED BY: DHB DATE: 03/18/2024 W.O. NO.: 24-210-CE-3 CHECKED BY: RJJ CAD FILE: 24210 CE 3 REVISED.DWG FB N/A PG

OF

BEING A PORTION OF THE JOHN W. LOWE (MILL GRANT), SECTION 44, TOWNSHIP 3 NORTH, RANGE 28 EAST NASSAU COUNTY, FLORIDA

SURVEYORS NOTES:

- 1.) I HAVE REVIEWED THE FIRST AMERICAN TITLE INSURANCE COMPANY, TITLE SEARCH REPORT, FILE NO. 110313266, SEARCHED FROM: JUNE 9, 1972 THROUGH: AUGUST 6, 2024 8:00 A.M., AND ALL EASEMENTS, RESTRICTIONS, AND OTHER MATTERS AFFECTING THE LANDS DESCRIBED HEREIN.
 - O.R.B. 1486, PG. 1820: DOES NOT PERTAIN TO THE SUBJECT PROPERTY
 - O.R.B. 1750. PG. 809, TRACT 10: COVERS ENTIRE SUBJECT PROPERTY
 - O.R.B. 1866, PG. 438: DOES NOT PERTAIN TO THE SUBJECT PROPERTY
 - O.R.B. 1993, PG. 44: DOES NOT PERTAIN TO THE SUBJECT PROPERTY
 - O.R.B. 1866, PG. 1416: DOES NOT PERTAIN TO THE SUBJECT PROPERTY
 - O.R.B. 1993, PG. 22: DOES NOT PERTAIN TO THE SUBJECT PROPERTY
 - O.R.B. 2130, PG. 727, PARCEL 2: COVERS ENTIRE SUBJECT PROPERTY
 - O.R.B. 2214, PG. 289: NOT A SURVEY MATTER
 - O.R.B. 2272, PG. 1300, PARCEL 2: COVERS ENTIRE SUBJECT PROPERTY
 - O.R.B. 2272, PG. 1445: DOES NOT PERTAIN TO THE SUBJECT PROPERTY
 - O.R.B. 2518, PG. 1103: DOES NOT PERTAIN TO THE SUBJECT PROPERTY
 - O.R.B. 2607, PG. 1075: DOES NOT PERTAIN TO THE SUBJECT PROPERTY
 - O.R.B. 2680, PG. 837: DOES NOT PERTAIN TO THE SUBJECT PROPERTY
 - O.R.B. 381, PG. 37: DOES NOT PERTAIN TO THE SUBJECT PROPERTY
 - O.R.B. 520, PG. 1169: DOES NOT PERTAIN TO THE SUBJECT PROPERTY
 - O.R.B. 739, PG. 1275: DOES NOT PERTAIN TO THE SUBJECT PROPERTY
 - O.R.B. 675, PG. 391: DOES NOT PERTAIN TO THE SUBJECT PROPERTY
- 2.) THIS IS NOT A BOUNDARY SURVEY.
- 3.) BEARINGS SHOWN HEREON WERE ASSUMED ON THE WESTERLY RIGHT OF WAY LINE OF CHESTER ROAD, BEING N 8'41'14" E.
- 4.) SOURCES OF INFORMATION:
 - * DEEDS OF RECORD
 - * FLORIDA DEPARTMENT OF TRANSPORTATION RIGHT OF WAY MAP OF STATE ROAD NO. 200 (A1A), SECTION 74040-2504
 - * BOUNDARY SURVEY BY THIS FIRM, W.O. NO.: D-16-140, DATED 08/11/2016

SOUL ST	Meets SJRWMD
	Closure Standards
The standard of the standard o	CSH DATE: 01/22/2025

	ACRE	AGE TABLE			
CONSERVATION EASEMENT 3					
WETLAND PRESERVATION	WETLAND ENHANCEMENT / RESTORATION	UPLAND BUFFER (NO CREDIT)	UPLAND RESTORATION	TOTAL ACRES	
0.07 ACRES	0.00 ACRES	0.14 ACRES	0.13 ACRES	0.34 ACRES	

CERTIFIED TO:

CHECKED BY: RJJ

WILDLIGHT LLC

SEE SHEET 5 FOR GENERAL NOTES AND SHEET 4 FOR DESCRIPTION THIS MAP IS NOT COMPLETE WITHOUT SHEETS 1 THRU 5



OLD WORLD KNOWLEDGE... NEW AGE TECHNOLOGY

SHEET 5 OF 5

L. D. BRADLEY LAND SURVEYORS 510 SOUTH 5TH STREET


MACCLENNY, FLORIDA 32063 PHONE (904) 786-6400 FAX (904) 786-1479

LICENSED BUSINESS No. 6888


DRAFTED BY: DHB W.O. NO.: 24-210-CE-3 DATE: 03/18/2024 CAD FILE: 24210 CE FB N/A PG 3 REVISED.DWG

OF BEING A PORTION OF

THE JOHN W. LOWE (MILL GRANT), SECTION 51, TOWNSHIP 3 NORTH, RANGE 27 EAST NASSAU COUNTY, FLORIDA

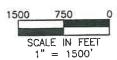



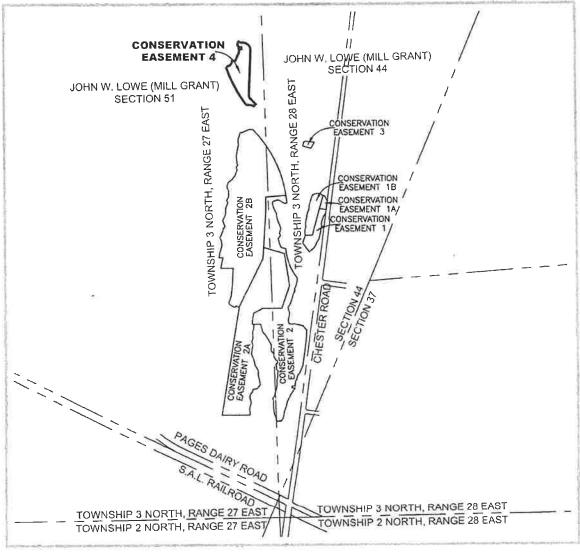

CERTIFIED TO:

N

WILDLIGHT LLC

REVISED: 05/02/2024 TO CHANGE CERTIFIED TO:

REVISED: 09/12/2024 TO SHOW TITLE SEARCH REPORT

REVISED: 10/17/2024 TO SHOW O.R.B. 675, PG 391 OF TITLE SEARCH REPORT AND ARNOLD J. JOHNS SIGNATURE BLOCK

Meets SJRWMD Closure Standards CSH DATE: 01/22/2025

ARNOLD J. JOHNS DATED 10/17/2024 FLORIDA REGISTERED LAND SURVEYOR NO. 4422 NOT VALID WITHOUT THE SIGNATURE AND THE ORIGINAL RAISED SEAL OF A FLORIDA LICENSED SURVEYOR AND MAPPER

SEE SHEET 8 FOR GENERAL NOTES AND SHEETS 6 & 7 FOR DESCRIPTION THIS MAP IS NOT COMPLETE WITHOUT SHEETS 1 THRU 8

SHEET 1 OF 8

L. D. BRADLEY LAND SURVEYORS 510 SOUTH 5TH STREET MACCLENNY, FLORIDA 32063

FAX (904) 786-1479

PHONE (904) 786-6400

LICENSED BUSINESS No. 6888

DRAFTED BY: DHB DATE: 03/18/2024 W.O. NO.: 24-210-CE-4 FB N/A PG CHECKED BY: RJJ

A D L E Y

DSURVEYORS


OLD WORLD KNOWLEDGE... NEW AGE TECHNOLOGY

CAD FILE: 24210 CE 4 REVISED.DWG

OF

BEING A PORTION OF THE JOHN W. LOWE (MILL GRANT), SECTION 51, TOWNSHIP 3 NORTH, RANGE 27 EAST NASSAU COUNTY, FLORIDA

	ACRE	EAGE TABLE		
	CONSERVAT	TION EASEMENT 4		
WETLAND PRESERVATION	WETLAND ENHANCEMENT / RESTORATION	UPLAND BUFFER (NO CREDIT)	UPLAND RESTORATION	TOTAL ACRES
3.82 ACRES	0.00 ACRES	0.26 ACRES	1.45 ACRES	5.53 ACRES

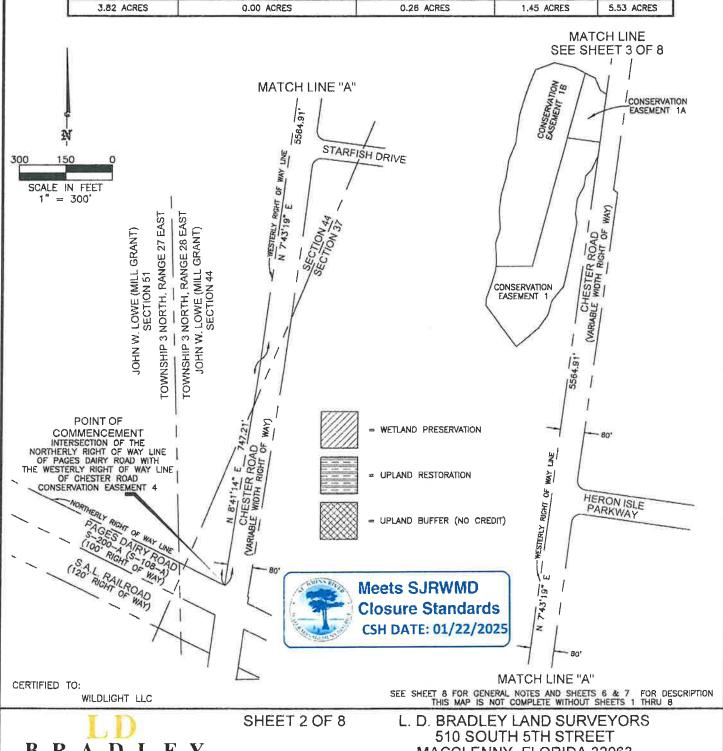

DLEY

OLDWORLD KNOWLEDGE... NEW AGE TECHNOLOGY


MACCLENNY, FLORIDA 32063

PHONE (904) 786-6400


FAX (904) 786-1479

LICENSED BUSINESS No. 6888

W.O. NO .: 24-210-CE-4 DRAFTED BY: DHB DATE: 03/18/2024 CHECKED BY: RJJ CAD FILE: 24210 CE 4 REVISED.DWG FB N/A PG

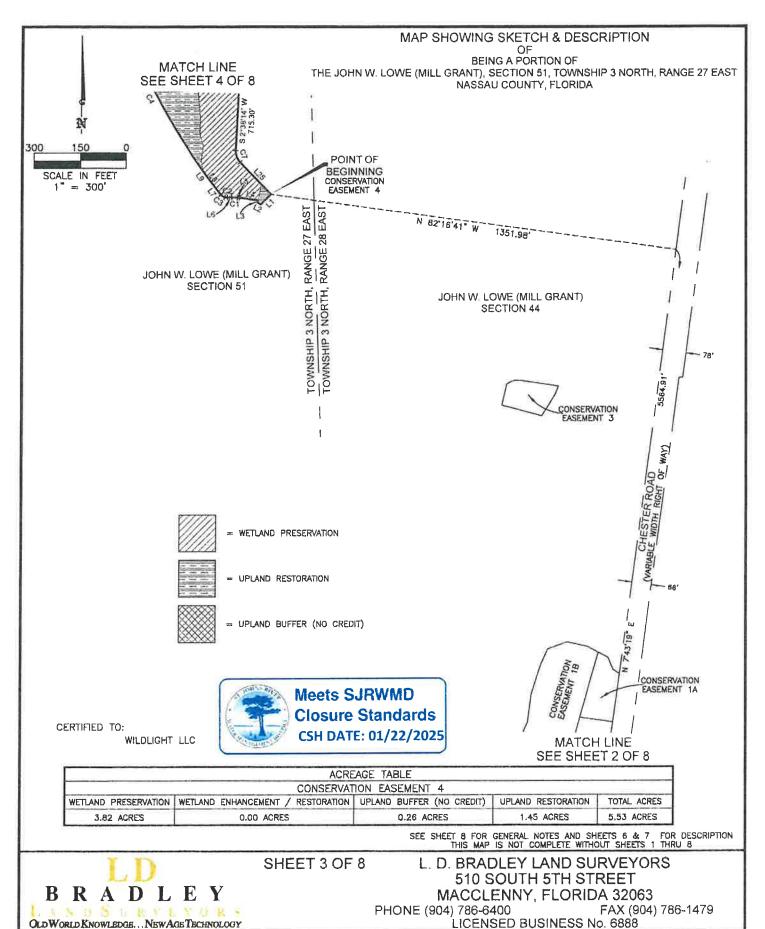

W.O. NO.: 24-210-CE-4 DATE: 03/18/2024 DRAFTED BY: DHB
CHECKED BY: RJJ CAD FILE: 24210 CE 4 REVISED.DWG FB N/A PG

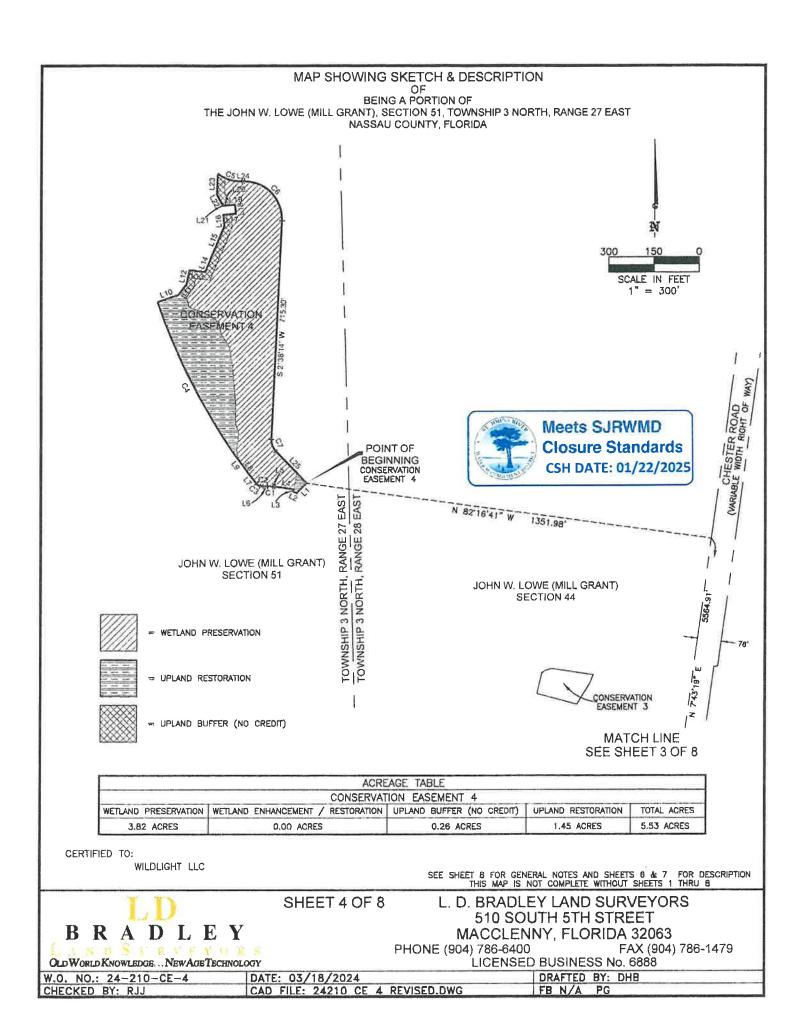

OF

BEING A PORTION OF THE JOHN W. LOWE (MILL GRANT), SECTION 51, TOWNSHIP 3 NORTH, RANGE 27 EAST NASSAU COUNTY, FLORIDA

	LINE TABLE	
LINE #	BEARING	LENGTH
L1	S 46'03'41" W	45.75
L2	N 64'29'37" W	11.09'
L3	N 11'47'02" E	7.43
L4	N 81'51'01" W	61.39
L5	N 84'43'21" W	6,91'
L6	S 87'00'32" W	13.88'
L7	N 37'41'33" W	45.37
L8	N 36'34'26" W	33.74'
L9	N 35'52'50" W	15.32
L10	N 70'54'29" E	73.20*
L11	N 37'08'37" E	42.87
L12	N 12'05'30" E	46.63
L13	S 84'11'34" E	51.87
L14	N 22'22'42" E	52.00
L15	N 23'07'02" E	109,55'
L16	N 5'07'21" W	38.57
L17	N 85'17'29" E	41.10'
L18	N 4'42'31" W	30.00
L19	S 85'17'30" W	16.10
L20	S 85'20'39" W	25.00'
L21	N 4"42'35" W	1,20'
L22	N 28'41'08" W	39.04
L23	N 1'48'00" E	69.24
L24	S 88'57'43" E	8.73'
L25	S 43'45'53° E	145.97

CURVE TABLE										
CURVE	CURVE DELTA RADIUS		LENGTH	TANGENT	CHORD BEARING	CHORD DISTANCE				
C1	517'26"	200.00'	18.47	9.24'	N 88'21'25" W	18,45'				
C2	19'57'38"	28.33'	9.87'	4.98'	N 83'39'19" W	9.82'				
C3	33'59'47"	25.00'	14.83'	7,64	N 55'19'55" W	14.62'				
Ç4	16'34'20"	2026.50'	586.14'	295.13'	N 27 22 41" W	584.10'				
C5	41"35"09"	116.93'	84.87'	44.40'	S 72"25"16" E	83.02"				
C6	91"35"57"	124.00'	198.24'	127.51'	S 43'09'45" E	177.79'				
C7	46'24'07"	52.00'	42.11'	22.29'	S 20'33'50" E	40.97'				



	ACRE	AGE TABLE		
	CONSERVAT	TON EASEMENT 4		
WETLAND PRESERVATION	WETLAND ENHANCEMENT / RESTORATION	UPLAND BUFFER (NO CREDIT)	UPLAND RESTORATION	TOTAL ACRES
3.82 ACRES	0.00 ACRES	0.26 ACRES	1.45 ACRES	5,53 ACRES

CERTIFIED TO:

WILDLIGHT LLC

SEE SHEET 8 FOR GENERAL NOTES AND SHEETS 8 & 7 FOR DESCRIPTION THIS MAP IS NOT COMPLETE WITHOUT SHEETS 1 THRU 8



SHEET 5 OF 8

L. D. BRADLEY LAND SURVEYORS 510 SOUTH 5TH STREET MACCLENNY, FLORIDA 32063

PHONE (904) 786-6400

FAX (904) 786-1479

LICENSED BUSINESS No. 6888

W.O. NO.: 24-210-CE-4 CHECKED BY: RJJ DRAFTED BY: DHB FB N/A PG DATE: 03/18/2024 CAD FILE: 24210 CE 4 REVISED.DWG

OF BEING A PORTION OF

THE JOHN W. LOWE (MILL GRANT), SECTION 51, TOWNSHIP 3 NORTH, RANGE 27 EAST NASSAU COUNTY, FLORIDA

A parcel of land, being a portion of the John W. Lowe Mill Grant, Section 51, Township 3 North, Range 27 East, Nassau County, Florida, and being more particularly described as follows:

Commence at the Intersection of the Northerly Right of Way line of Pages Dairy Road (100 foot Right of Way) with the Westerly Right of Way line of Chester Road (Variable Width Right of Way); thence on said Westerly Right of way line for the next 2 courses, N 08'41'14" E, a distance of 747.21 feet: thence N 07'43'19" E, a distance of 5564.91 feet; thence departing said Westerly Right of way line, N 82'16'41" W, a distance of 1351.98 feet to the Point of Beginning: thence S 46°03'41" W, a distance of 45.75 feet; thence N 64°29'37" W, a distance of 11.09 feet; thence N 11'47'02" E, a distance of 7.43 feet: thence N 81'51'01" W, a distance of 61.39 feet; thence N 84'43'21" W, a distance of 6.91 feet to the beginning of a curve, concave Southerly, having a radius of 200.00 feet and a central angle of 5"17"26"; thence on the arc of said curve, a distance of 18.47 feet said arc being subtended by a chord which bears N 88'21'25" W, a distance of 18.46 feet to the curves end; thence S 87'00'32" W, a distance of 13.88 feet to the beginning of a curve, concave Northeast, having a radius of 28.33 feet and a central angle of 19°57'38" thence on the arc of said curve, a distance of 9.87 feet said arc being subtended by a chord which bears N 83'39'19" W, a distance of 9.82 feet to the beginning of a curve, concave Northeast, having a radius of 25.00 feet and a central angle of 33'59'47"; thence on the arc of said curve, a distance of 14.83 feet said arc being subtended by a chord which bears N 55'19'55" W, a distance of 14.62 feet to the curves end; thence N 37'41'33" W, a distance of 45.37 feet; thence N 36'34'26" W, a distance of 33.74 feet; thence N 35°52'50" W, a distance of 15.32 feet to the beginning of a curve, concave Northeast, having a radius of 2026.50

Meets SJRWMD Closure Standards CSH DATE: 01/22/2025

CONTINUE ON SHEET 7 OF 8

	ACRE	AGE TABLE						
CONSERVATION EASEMENT 4								
WETLAND PRESERVATION	WETLAND ENHANCEMENT / RESTORATION	UPLAND BUFFER (NO CREDIT)	UPLAND RESTORATION	TOTAL ACRES				
3.82 ACRES 0.00 ACRES		0.26 ACRES	1.45 ACRES	5.53 ACRES				

CERTIFIED TO:

CHECKED BY: RJJ

WILDLIGHT LLC

SEE SHEET 8 FOR GENERAL NOTES AND SHEETS 6 & 7 FOR DESCRIPTION THIS MAP IS NOT COMPLETE WITHOUT SHEETS 1 THRU 8

BRADLEY SURIERURS SHEET 6 OF 8

L. D. BRADLEY LAND SURVEYORS 510 SOUTH 5TH STREET MACCLENNY, FLORIDA 32063

PHONE (904) 786-6400

FAX (904) 786-1479

LICENSED BUSINESS No. 6888

OLD WORLD KNOWLEDGE... NEW AGE TECHNOLOGY

W.O. NO .: 24-210-CE-4 DATE: 03/18/2024 DRAFTED BY: DHB

FB N/A PG

CAD FILE: 24210 CE 4 REVISED.DWG

OF BEING A PORTION OF THE JOHN W. LOWE (MILL GRANT), SECTION 51, TOWNSHIP 3 NORTH, RANGE 27 EAST NASSAU COUNTY, FLORIDA

CONTINUE FROM SHEET 6 OF 8

feet and a central anale of 16'34'20"; thence on the arc of said curve, a distance of 586.14 feet said arc being subtended by a chord which bears N 27'22'41" W, a distance of 584.10 feet to the curves end; thence N 70'54'29" E, a distance of 73.20 feet; thence N 37'08'37" E, a distance of 42.87 feet; thence N 12'05'30" E, a distance of 46.63 feet; thence S 84°11'34" E, a distance of 51.87 feet; thence N 22°22'42" E, a distance of 52.00 feet; thence N 23°07'02" E, a distance of 109.55 feet; thence N 05°07'21" W. a distance of 38.57 feet; thence N 85°17'29" E, a distance of 41.10 feet; thence N 04'42'31" W, a distance of 30.00 feet; thence S 85°17'30" W, a distance of 16.10 feet; thence S 85°20'39" W, a distance of 25.00 feet; thence N 04°42'35" W. a distance of 1.20 feet; thence N 28'41'08" W, a distance of 39.04 feet; thence N 01'48'00" E, a distance of 69.24 feet to the beginning of a curve, concave Northeast, having a radius of 116.93 feet and a central angle of 41°35'09": thence on the arc of said curve, a distance of 84.87 feet said arc being subtended by a chord which bears S 72°25'16" E. a distance of 83.02 feet to the curves end; thence S 88'57'43" E, a distance of 8.73 feet to the beginning of a curve, concave Southwest, having a radius of 124.00 feet and a central angle of 91"35'57"; thence on the arc of said curve, a distance of 198.24 feet said arc being subtended by a chord which bears S 43.09,45" E, a distance of 177.79 feet to the curves end; thence S 02'38'14" W, a distance of 715.30 feet to the beginning of a curve, concave Northeast, having a radius of 52.00 feet and a central angle of 46°24'07"; thence on the arc of said curve, a distance of 42.11 feet said arc being subtended by a chord which bears S 20'33'50" E, a distance of 40.97 feet to the curves end; thence S 43'45'53" E, a distance of 145.97 feet to the Point of Beginning.

	ACRE	EAGE TABLE			
	CONSERVAT	TION EASEMENT 4			
WETLAND PRESERVATION	WETLAND ENHANCEMENT / RESTORATION	UPLAND BUFFER (NO CREDIT)	UPLAND RESTORATION	TOTAL ACRES	
3.82 ACRES 0.00 ACRES		0.26 ACRES	1.45 ACRES	5.53 ACRES	

CERTIFIED TO:

WILDLIGHT LLC

SEE SHEET 8 FOR GENERAL NOTES AND SHEETS 6 & 7 FOR DESCRIPTION THIS MAP IS NOT COMPLETE WITHOUT SHEETS 1 THRU 8

BRADLEY

SHEET 7 OF 8

L. D. BRADLEY LAND SURVEYORS 510 SOUTH 5TH STREET MACCLENNY, FLORIDA 32063

PHONE (904) 786-6400

FAX (904) 786-1479

Meets SJRWMD Closure Standards CSH DATE: 01/22/2025

LICENSED BUSINESS No. 6888

CHECKED BY: RJJ CAD FILE: 24210 CE 4 REVISED.DWG

DRAFTED BY: DHB FB N/A PG

OLD WORLD KNOWLEDGE... NEW AGE TECHNOLOGY DATE: 03/18/2024 W.O. NO.: 24-210-CE-4

OF

BEING A PORTION OF THE JOHN W. LOWE (MILL GRANT), SECTION 51, TOWNSHIP 3 NORTH, RANGE 27 EAST NASSAU COUNTY, FLORIDA

SURVEYORS NOTES:

1.) I HAVE REVIEWED THE FIRST AMERICAN TITLE INSURANCE COMPANY, TITLE SEARCH REPORT, FILE NO. 110313266, SEARCHED FROM: JUNE 9, 1972 THROUGH: AUGUST 6, 2024 8:00 A.M., AND ALL EASEMENTS, RESTRICTIONS, AND OTHER MATTERS AFFECTING THE LANDS DESCRIBED HEREIN.

O.R.B. 1486, PG. 1820: DOES NOT PERTAIN TO THE SUBJECT PROPERTY

O.R.B. 1750, PG. 809, TRACT 10: COVERS ENTIRE SUBJECT PROPERTY

O.R.B. 1866, PG. 438: DOES NOT PERTAIN TO THE SUBJECT PROPERTY

O.R.B. 1993, PG. 44: DOES NOT PERTAIN TO THE SUBJECT PROPERTY

O.R.B. 1866, PG. 1416: DOES NOT PERTAIN TO THE SUBJECT PROPERTY

O.R.B. 1993, PG. 22: DOES NOT PERTAIN TO THE SUBJECT PROPERTY

O.R.B. 2130, PG. 727, PARCEL 2: COVERS ENTIRE SUBJECT PROPERTY

O.R.B. 2214, PG. 289: NOT A SURVEY MATTER

O.R.B. 2272, PG. 1300, PARCEL 2: COVERS ENTIRE SUBJECT PROPERTY

O.R.B. 2272, PG. 1445: DOES NOT PERTAIN TO THE SUBJECT PROPERTY

O.R.B. 2518, PG. 1103: DOES NOT PERTAIN TO THE SUBJECT PROPERTY

O.R.B. 2607, PG. 1075: DOES NOT PERTAIN TO THE SUBJECT PROPERTY

O.R.B. 2680, PG. 837: DOES NOT PERTAIN TO THE SUBJECT PROPERTY

O.R.B. 381, PG. 37: DOES NOT PERTAIN TO THE SUBJECT PROPERTY

O.R.B. 520, PG. 1169: DOES NOT PERTAIN TO THE SUBJECT PROPERTY

O.R.B. 739, PG. 1275: DOES NOT PERTAIN TO THE SUBJECT PROPERTY

O.R.B. 675, PG. 391: DOES NOT PERTAIN TO THE SUBJECT PROPERTY



- 2.) THIS IS NOT A BOUNDARY SURVEY.
- 3.) BEARINGS SHOWN HEREON WERE ASSUMED ON THE WESTERLY RIGHT OF WAY LINE OF CHESTER ROAD, BEING N 08'41'14" E.
- 4.) SOURCES OF INFORMATION:
 - * DEEDS OF RECORD
 - * FLORIDA DEPARTMENT OF TRANSPORTATION RIGHT OF WAY MAP OF STATE ROAD NO. 200 (A1A), SECTION 74040-2504
 - * BOUNDARY SURVEY BY THIS FIRM, W.O. NO.: D-16-140, DATED 08/11/2016

	ACREAGE TABLE									
	CONSERVATION EASEMENT 4									
WETLAND PRESERVATION	WETLAND ENHANCEMENT / RESTORATION	UPLAND BUFFER (NO CREDIT)	UPLAND RESTORATION	TOTAL ACRES						
3.82 ACRES	0.00 ACRES	0.26 ACRES	1.45 ACRES	5.53 ACRES						

CERTIFIED TO:

WILDLIGHT LLC

SEE SHEET 8 FOR GENERAL NOTES AND SHEETS 6 & 7 FOR DESCRIPTION THIS MAP IS NOT COMPLETE WITHOUT SHEETS 1 THRU 8



SHEET 8 OF 8

L. D. BRADLEY LAND SURVEYORS 510 SOUTH 5TH STREET MACCLENNY, FLORIDA 32063

PHONE (904) 786-6400

FAX (904) 786-1479

LICENSED BUSINESS No. 6888


W.O. NO.: 24-210-CE-4	DATE: 03/18/2024	DRAFTED BY: DHB	
CHECKED BY: RJJ	CAD FILE: 24210 CE 4 REVISED.DWG	FB N/A PG	_


OF A PORTION OF

BEING A PORTION OF

THE JOHN W. LOWE (MILL GRANT), SECTION 51, TOWNSHIP 3 NORTH, RANGE 27 EAST NASSAU COUNTY, FLORIDA



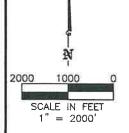

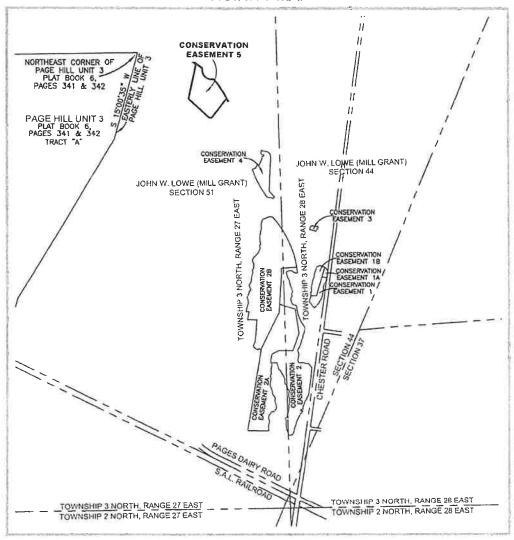

CERTIFIED TO:

WILDLIGHT LLC

REVISED: 05/02/2024 TO CHANGE CERTIFIED TO: REVISED: 09/12/2024 TO SHOW TITLE SEARCH REPORT

REVISED: 10/17/2024 TO SHOW O.R.B. 675, PG 391 OF TITLE SEARCH REPORT AND ARNOLD J. JOHNS SIGNATURE BLOCK

Meets SJRWMD Closure Standards CSH DATE: 01/22/2025

ARNOLD J. JOHNS DATED 10/17/2024
FLORIDA REGISTERED LAND SURVEYOR NO. 4422
NOT VALID WITHOUT THE SIGNATURE AND THE ORIGINAL RAISED
SEAL OF A FLORIDA LICENSED SURVEYOR AND MAPPER

RADLEY

OLDWORLD KNOWLEDGE... NEW AGE TECHNOLOGY

NESTRYBAORS

SEE SHEET 6 FOR GENERAL NOTES AND SHEETS 4 & 5 FOR DESCRIPTION THIS MAP IS NOT COMPLETE WITHOUT SHEETS 1 THRU 6


SHEET 1 OF 6

L. D. BRADLEY LAND SURVEYORS 510 SOUTH 5TH STREET MACCLENNY, FLORIDA 32063

PHONE (904) 786-6400

FAX (904) 786-1479

LICENSED BUSINESS No. 6888

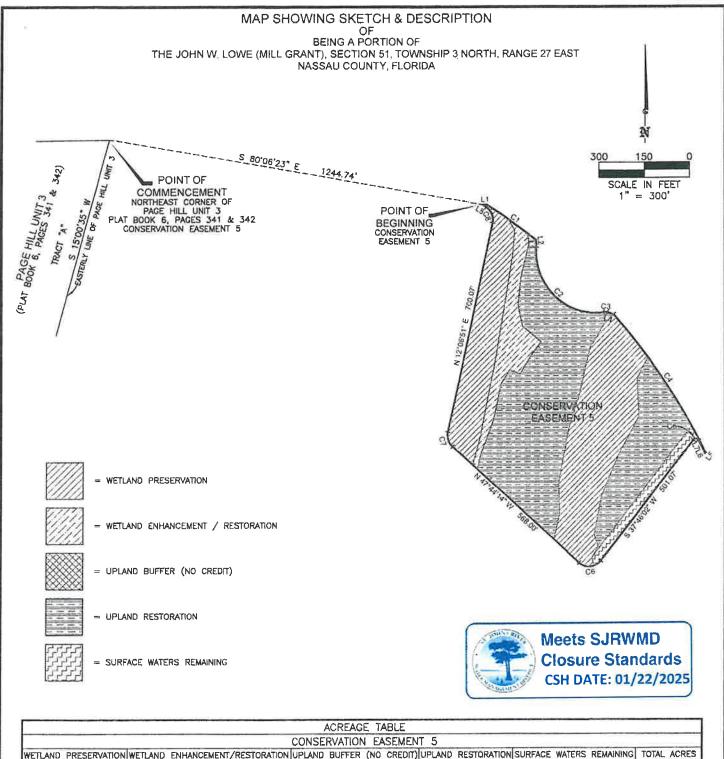

ACREAGE TABLE									
	CONSERVATION EASEMENT 5								
WETLAND PRESERVATION	WETLAND ENHANCEMENT/RESTORATION	UPLAND BUFFER (NO CREDIT)	UPLAND RESTORATION	SURFACE WATERS REMAINING	TOTAL ACRES				
4.69 ACRES	0.94 ACRES	0.00 ACRES	5.84 ACRES	0.39 ACRES	11.86 ACRES				

CERTIFIED TO:

WILDLIGHT LLC

OLD WORLD KNOWLEDGE ... NEW AGE TECHNOLOGY

SEE SHEET 6 FOR GENERAL NOTES AND SHEETS 4 & 5 FOR DESCRIPTION THIS MAP IS NOT COMPLETE WITHOUT SHEETS 1 THRU 6

SHEET 2 OF 6

L. D. BRADLEY LAND SURVEYORS 510 SOUTH 5TH STREET MACCLENNY, FLORIDA 32063

PHONE (904) 786-6400

FAX (904) 786-1479

LICENSED BUSINESS No. 6888

W.O. NO.: 24-210-CE-5 DATE: 03/18/2024 DRAFTED BY: DHB CHECKED BY: RJJ CAD FILE: 24210 CE 5 REVISED.DWG FB N/A PG

OF

BEING A PORTION OF

THE JOHN W. LOWE (MILL GRANT), SECTION 51, TOWNSHIP 3 NORTH, RANGE 27 EAST NASSAU COUNTY, FLORIDA

	LINE TABLE	
LINE #	BEARING	LENGTH
L1	N 88'05'05" E	13.05
L2	S 8'58'21" E	10,78
L3	S 2'44'57" W	13.33
L4	S 73'15'56" E	20.33'
L5	S 37"24"14" W	2.50'
Lß	N 25'33'38" W	13.31"
L7	N 27"45"38" W	34.41
L8	N 57'47'29" W	13.45

CURVE TABLE										
CURVE	DELTA	RADIUS	LENGTH	TANGENT	CHORD BEARING	CHORD DISTANCE				
C1	5'34'49"	2044.00*	199.07'	99.61'	S 54'38'31" E	198.99'				
C2	103'09'46"	200.00'	360.11	252.17'	S 46"54"11" E	313.40'				
C3	24*50'36"	25.00'	10.84'	5.51'	S 86'03'46" E	10.76				
C4	15'32'16"	2020.00'	547.79'	275.59'	S 33"58'30" E	546.11				
C5	114"28'21"	10.00'	19,98'	15.54'	N 84'59'48" W	16.82'				
C6	94'29'44"	50.00'	82.46'	54.09'	S 85'00'54" W	73.43'				
C7	59*51'06"	50.00'	52.23'	28.78'	N 1748'42" W	49.89*				
C8	66'01'04"	51.00'	58.76'	33.13'	N 21'35'12" W	55.57'				

CERTIFIED TO:

WILDLIGHT LLC

S. WOUNTS WILL	Meets SJRWMD
	Closure Standards
Transit Market	CSH DATE: 01/22/2025

ACREAGE TABLE													
CONSERVATION EASEMENT 5													
WETLAND PRESERVATION	WETLAND	ENHANCEMENT/RESTORATION	UPLAND	BUFFE	R (NO	CREDIT)	UPLAND	RESTORATION	SURFACE	WATERS	REMAINING	TOTAL	ACRES
4.69 ACRES		0.94 ACRES		0.00	CRES		5.84	4 ACRES		0.39 ACF	RES	11.86	ACRES

SEE SHEET 6 FOR GENERAL NOTES AND SHEETS 4 & 5 FOR DESCRIPTION THIS MAP IS NOT COMPLETE WITHOUT SHEETS 1 THRU 6

BRADLEY

OLD WORLD KNOWLEDGE... NEW AGE TECHNOLOGY

SHEET 3 OF 6

L. D. BRADLEY LAND SURVEYORS 510 SOUTH 5TH STREET MACCLENNY, FLORIDA 32063

PHONE (904) 786-6400

FAX (904) 786-1479

LICENSED BUSINESS No. 6888

W.O. NO.: 24-210-CE-5 DATE: 03/18/2024 DRAFTED BY: DHB
CHECKED BY: RJJ CAD FILE: 24210 CE 5 REVISED.DWG FB N/A PG

OF BEING A PORTION OF

THE JOHN W. LOWE (MILL GRANT), SECTION 51, TOWNSHIP 3 NORTH, RANGE 27 EAST NASSAU COUNTY, FLORIDA

A parcel of land, being a portion of the John W. Lowe Mill Grant, Section 51, Township 3 North, Range 27 East, Nassau County, Florida, and being more particularly described as follows:

Commence at the Northeast corner of Page Hill Unit 3 as recorded in Plat Book 6, Pages 341 and 342 of the public records of Nassau County, Florida; thence S 80'06'23" E, a distance of 1244.74 feet to the Point of Beginning; thence N 88'05'05" E, a distance of 13.05 feet to the beginning of a curve, concave Southwest, having a radius of 2044.00 feet and a central angle of 5'34'49"; thence on the arc of said curve, a distance of 199.07 feet said arc being subtended by a chord which bears S 54°38'31" E, a distance of 198.99 feet to the curves end; thence S 08'58'21" E, a distance of 10.78 feet; thence S 02'44'57" W, a distance of 13.33 feet to the beginning of a curve, concave Northeast, having a radius of 200.00 feet and a central angle of 103.09'46"; thence on the arc of said curve, a distance of 360.11 feet said arc being subtended by a chord which bears S 46°54'11" E, a distance of 313.40 feet to a point of reverse curvature of a curve having a radius of 25.00 feet and a central angle of 24°50'36"; thence on the arc of said curve, a distance of 10.84 feet said arc being subtended by a chord which bears S 86'03'46" E, a distance of 10.76 feet to the curves end; thence S 73°15'56" E, a distance of 20.33 feet to the beginning of a curve, concave Southwest, having a radius of 2020.00 feet and a central angle of 15°32'16"; thence on the arc of said curve, a distance of 547.79 feet said arc being subtended by a chord which bears S 33°58'30" E, a distance of 546.11 feet to the curves end; thence S 37°24'14" W, a distance of 2.50 feet; thence N 25°33'38" W. a

CONTINUE ON SHEET 5 OF 6



		ACREAGE TABLE			
CONSERVATION EASEMENT 5					
WETLAND PRESERVATION	WETLAND ENHANCEMENT/RESTORATION	UPLAND BUFFER (NO CREDIT)	UPLAND RESTORATION	SURFACE WATERS REMAINING	TOTAL ACRES
4.69 ACRES	0.94 ACRES	0.00 ACRES	5.84 ACRES	0.39 ACRES	11.86 ACRES

CERTIFIED TO:

WILDLIGHT LLC

SEE SHEET 6 FOR GENERAL NOTES AND SHEETS 4 & 5 FOR DESCRIPTION THIS MAP IS NOT COMPLETE WITHOUT SHEETS 1 THRU 6

N I R V E V II R v

SHEET 4 OF 6

L. D. BRADLEY LAND SURVEYORS 510 SOUTH 5TH STREET MACCLENNY, FLORIDA 32063

PHONE (904) 786-6400

FAX (904) 786-1479

LICENSED BUSINESS No. 6888 DRAFTED BY: DHB

OLD WORLD KNOWLEDGE... NEW AGE TECHNOLOGY W.O. NO.: 24-210-CE-5 DATE: 03/18/2024

FB N/A PG

CHECKED BY: RJJ

CAD FILE: 24210 CE 5 REVISED.DWG

OF BEING A PORTION OF

THE JOHN W. LOWE (MILL GRANT), SECTION 51, TOWNSHIP 3 NORTH, RANGE 27 EAST NASSAU COUNTY, FLORIDA

CONTINUE FROM SHEET 4 OF 6

distance of 13.31 feet; thence N 27'45'38" W, a distance of 34.41 feet to the beginning of a curve, concave Southwest, having a radius of 10.00 feet and a central angle of 114°28'21"; thence on the arc of said curve, a distance of 19.98 feet said arc being subtended by a chord which bears N 84°59'48" W, a distance of 16.82 feet to the curves end; thence S 37'46'02" W, a distance of 501.07 feet to the beginning of a curve, concave Northerly, having a radius of 50.00 feet and a central angle of 94°29'44"; thence on the arc of said curve, a distance of 82.46 feet said arc being subtended by a chord which bears S 85.00'54" W, a distance of 73.43 feet to the curves end; thence N 47'44'14" W, a distance of 568.00 feet to the beginning of a curve, concave Northeast, having a radius of 50.00 feet and a central angle of 59°51'06"; thence on the arc of said curve, a distance of 52.23 feet said are being subtended by a chord which bears N 17'48'42" W, a distance of 49.89 feet to the curves end; thence N 12°06'51" E, a distance of 700.07 feet to the beginning of a curve, concave Southwest, having a radius of 51.00 feet and a central angle of 66°01'04"; thence on the arc of said curve, a distance of 58.76 feet said arc being subtended by a chord which bears N 21°35'12" W, a distance of 55.57 feet to the curves end; thence N 57°47'29" W, a distance of 13.45 feet to the Point of Beginning.

Meets SJRWMD Closure Standards CSH DATE: 01/22/2025

ACREAGE TABLE					
CONSERVATION EASEMENT 5					
WETLAND PRESERVATION	WETLAND ENHANCEMENT/RESTORATION	UPLAND BUFFER (NO CREDIT)	UPLAND RESTORATION	SURFACE WATERS REMAINING	TOTAL ACRES
4.69 ACRES	0.94 ACRES	0.00 ACRES	5.84 ACRES	0.39 ACRES	11.86 ACRES

CERTIFIED TO:

WILDLIGHT LLC

SEE SHEET 6 FOR CENERAL NOTES AND SHEETS 4 & 5 FOR DESCRIPTION THIS MAP IS NOT COMPLETE WITHOUT SHEETS 1 THRU 6

BRADLEY S I D S P A II II SHEET 5 OF 6

L. D. BRADLEY LAND SURVEYORS 510 SOUTH 5TH STREET MACCLENNY, FLORIDA 32063

PHONE (904) 786-6400

FAX (904) 786-1479

OLD WORLD KNOWLEDGE ... NEW AGE TECHNOLOGY

LICENSED BUSINESS No. 6888 DRAFTED BY: DHB

DATE: 03/18/2024 CHECKED BY: RJJ

FB N/A PG

W.O. NO.: 24-210-CE-5

CAD FILE: 24210 CE 5 REVISED.DWG

OF

BEING A PORTION OF

THE JOHN W. LOWE (MILL GRANT), SECTION 51, TOWNSHIP 3 NORTH, RANGE 27 EAST NASSAU COUNTY, FLORIDA

SURVEYORS NOTES:

- 1.) I HAVE REVIEWED THE FIRST AMERICAN TITLE INSURANCE COMPANY, TITLE SEARCH REPORT, FILE NO. 110313266, SEARCHED FROM: JUNE 9, 1972 THROUGH: AUGUST 6, 2024 8:00 A.M., AND ALL EASEMENTS, RESTRICTIONS, AND OTHER MATTERS AFFECTING THE LANDS DESCRIBED HEREIN.
 - O.R.B. 1486, PG. 1820: DOES NOT PERTAIN TO THE SUBJECT PROPERTY
 - O.R.B. 1750, PG. 809, TRACT 10: COVERS ENTIRE SUBJECT PROPERTY
 - O.R.B. 1866, PG. 438: DOES NOT PERTAIN TO THE SUBJECT PROPERTY
 - O.R.B. 1993, PG. 44: DOES NOT PERTAIN TO THE SUBJECT PROPERTY
 - O.R.B. 1866, PG. 1416: DOES NOT PERTAIN TO THE SUBJECT PROPERTY
 - O.R.B. 1993, PG. 22: DOES NOT PERTAIN TO THE SUBJECT PROPERTY
 - O.R.B. 2130, PG. 727, PARCEL 2: COVERS ENTIRE SUBJECT PROPERTY
 - O.R.B. 2214, PG. 289: NOT A SURVEY MATTER
 - O.R.B. 2272, PG. 1300, PARCEL 2: COVERS ENTIRE SUBJECT PROPERTY
 - O.R.B. 2272, PG. 1445: DOES NOT PERTAIN TO THE SUBJECT PROPERTY
 - O.R.B. 2518, PG. 1103: DOES NOT PERTAIN TO THE SUBJECT PROPERTY
 - O.R.B. 2607, PG. 1075: DOES NOT PERTAIN TO THE SUBJECT PROPERTY
 - O.R.B. 2680, PG. 837: DOES NOT PERTAIN TO THE SUBJECT PROPERTY
 - O.R.B. 381, PG. 37: DOES NOT PERTAIN TO THE SUBJECT PROPERTY
 - O.R.B. 520, PG. 1169: DOES NOT PERTAIN TO THE SUBJECT PROPERTY
 - O.R.B. 739, PG. 1275: DOES NOT PERTAIN TO THE SUBJECT PROPERTY
 - O.R.B. 675, PG. 391: DOES NOT PERTAIN TO THE SUBJECT PROPERTY
- 2.) THIS IS NOT A BOUNDARY SURVEY.
- 3.) BEARINGS SHOWN HEREON WERE ASSUMED ON THE WESTERLY RIGHT OF WAY LINE OF CHESTER ROAD, BEING N 08'41'14" E.
- 4.) SOURCES OF INFORMATION:
 - * DEEDS OF RECORD
 - * FLORIDA DEPARTMENT OF TRANSPORTATION RIGHT OF WAY MAP OF STATE ROAD NO. 200 (A1A), SECTION 74040-2504
 - * BOUNDARY SURVEY BY THIS FIRM, W.O. NO.: D-16-140, DATED 08/11/2016

ACREAGE TABLE					
CONSERVATION EASEMENT 5					
WETLAND PRESERVATION	WETLAND ENHANCEMENT/RESTORATION	UPLAND BUFFER (NO CREDIT)	UPLAND RESTORATION	SURFACE WATERS REMAINING	TOTAL ACRES
4.69 ACRES	0.94 ACRES	0.00 ACRES	5.84 ACRES	0.39 ACRES	11.86 ACRES



CERTIFIED TO:

WILDLIGHT LLC

SEE SHEET 6 FOR GENERAL NOTES AND SHEETS 4 & 5 FOR DESCRIPTION THIS MAP IS NOT COMPLETE WITHOUT SHEETS 1 THRU 6



SHEET 6 OF 6

L. D. BRADLEY LAND SURVEYORS 510 SOUTH 5TH STREET MACCLENNY, FLORIDA 32063

PHONE (904) 786-6400


FAX (904) 786-1479

LICENSED BUSINESS No. 6888


W.O. NO.: 24-210-CE-5	DATE: 03/18/2024	DRAFTED BY: DHB
CHECKED BY: RJJ	CAD FILE: 24210 CE 5 REVISED.DWG	FB N/A PG

OF BEING A PORTION OF

THE JOHN W. LOWE (MILL GRANT), SECTION 51, TOWNSHIP 3 NORTH, RANGE 27 EAST NASSAU COUNTY, FLORIDA

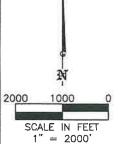

VICINITY MAP

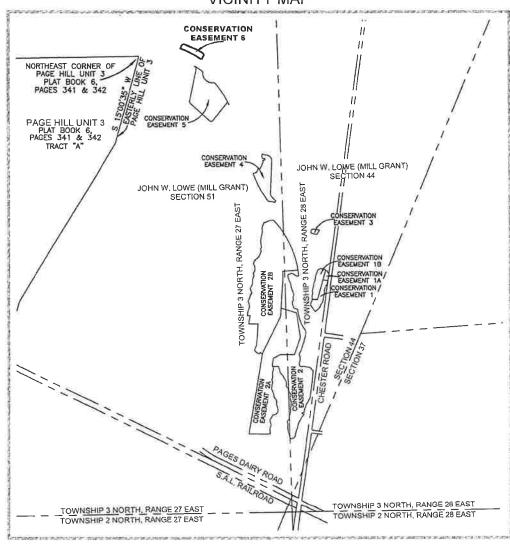

CERTIFIED TO:

WILDLIGHT LLC

REVISED: 05/02/2024 TO CHANGE CERTIFIED TO: REVISED: 09/12/2024 TO SHOW TITLE SEARCH REPORT

REVISED: 10/17/2024 TO SHOW O.R.B. 675, PG 391 OF TITLE SEARCH REPORT AND ARNOLD J. JOHNS SIGNATURE BLOCK



ARNOLD J. JOHNS DATED 10/17/2024 FLORIDA REGISTERED LAND SURVEYOR NO. 4422 NOT VALID WITHOUT THE SIGNATURE AND THE ORIGINAL RAISED SEAL OF A FLORIDA LICENSED SURVEYOR AND MAPPER

DLEY

ANDSCRVEYORS

SEE SHEET 4 FOR GENERAL NOTES AND SHEET 3 FOR DESCRIPTION THIS MAP IS NOT COMPLETE WITHOUT SHEETS 1 THRU 4




L. D. BRADLEY LAND SURVEYORS 510 SOUTH 5TH STREET MACCLENNY, FLORIDA 32063

PHONE (904) 786-6400

FAX (904) 786-1479

LICENSED BUSINESS No. 6888

OLD WORLD KNOWLEDGE... NEW AGE TECHNOLOGY DATE: 03/18/2024 CAD FILE: 24210 CE 6 REVISED.DWG DRAFTED BY: DHB W.O. NO.: 24-210-CE-6 FB N/A PG CHECKED BY: RJJ

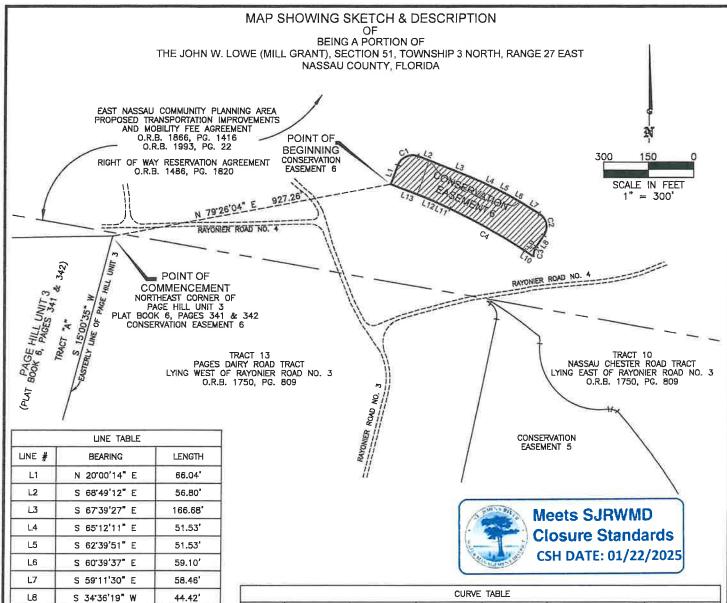

	CURVE TABLE										
CURVÉ	DELTA	RADIUS	LENGTH	TANGENT	CHORD BEARING	CHORD DISTANCE					
C1	91′10′17"	50.00'	79.56'	51.03'	N 65'35'39" E	71.43'					
C2	93*47*32"	50.00'	81.85'	53.42'	S 12°17'44" E	73.01'					
C3	27"48'26"	55.00'	26.69'	13.61'	S 9°14'30" W	26.43'					
C4	7*10'09"	2262.00'	283.04	141.70'	N 60"59'29" W	282.85'					

	ACREAGE TABLE														
	CONSERVATION EASEMENT 6														
WETLA	AND P	PRESERVATION	WETLAND	ENHANCEMENT/RESTORATION	UPLAND	BUFFE	R (NO	CREDIT)	UPLAND	RESTORATION	SURFACE	WATERS	REMAINING	TOTAL	ACRES
	1.48	ACRES		0.00 ACRES		0.00	ACRES		0.0	O ACRES	(0.00 ACR	RES	1.48	ACRES

CERTIFIED TO:

L10

L11

L12

L13

WILDLIGHT LLC

S 29"37'25" W

N 56"49"52" W

N 64"38'46" W

N 67'15'33" W

N 68'19'41" W

8.68

37.78

48.43

30.12

129.46

SEE SHEET 4 FOR GENERAL NOTES AND SHEET 3 FOR DESCRIPTION THIS MAP IS NOT COMPLETE WITHOUT SHEETS 1 THRU 4



SHEET 2 OF 4

L. D. BRADLEY LAND SURVEYORS 510 SOUTH 5TH STREET MACCLENNY, FLORIDA 32063

PHONE (904) 786-6400

FAX (904) 786-1479

LICENSED BUSINESS No. 6888

 W.O. NO.: 24-210-CE-6
 DATE: 03/18/2024
 DRAFTED BY: DHB

 CHECKED BY: RJJ
 CAD FILE: 24210 CE 6 REVISED.DWG
 FB N/A PG

OF BEING A PORTION OF

THE JOHN W, LOWE (MILL GRANT), SECTION 51, TOWNSHIP 3 NORTH, RANGE 27 EAST NASSAU COUNTY, FLORIDA

A parcel of land, being a portion of the John W. Lowe Mill Grant, Section 51, Township 3 North, Range 27 East, Nassau County, Florida, and being more particularly described as follows:

Commence at the Northeast corner of Page Hill Unit 3 as recorded in Plat Book 6, Pages 341 and 342 of the public records of Nassau County, Florida; thence N 79°26'04" E, a distance of 927.26 feet to the Point of Beginning; thence N 20°00'14" E, a distance of 66.04 feet to the beginning of a curve, concave Southeast, having a radius of 50.00 feet and a central angle of 91°10'17"; thence on the arc of said curve, a distance of 79.56 feet said arc being subtended by a chord which bears N 65°35'39" E, a distance of 71.43 feet to the curves end; thence S 68°49'12" E. a distance of 56.80 feet; thence S 67°39'27" E, a distance of 166.68 feet; thence S 65°12'11" E, a distance of 51.53 feet; thence S 62°39'51" E, a distance of 51.53 feet; thence S 60°39'37" E, a distance of 59.10 feet; thence S 59°11′30" E, a distance of 58.46 feet to the beginning of a curve, concave Southwest, having a radius of 50.00 feet and a central angle of 93°47'32"; thence on the arc of said curve, a distance of 81.85 feet said arc being subtended by a chord which bears S 12°17′44" E, a distance of 73.01 feet to the curves end; thence S 34°36'19" W. a distance of 44.42 feet: thence S 29°37'25" W, a distance of 8.68 feet to the beginning of a curve, concave Southeast, having a radius of 55.00 feet and a central angle of 27°48'26"; thence on the arc of said curve, a distance of 26.69 feet said arc being subtended by a chord which bears S 09°14'30" W, a distance of 26.43 feet to the curves end; thence N 56'49'52" W, a distance of 37.78 feet to the beginning of a curve, concave Southwest, having a radius of 2262.00 feet and a central angle of 7°10'09"; thence on the arc of said curve, a distance of 283.04 feet said arc being subtended by a chord which bears N 60°59'29" W, a distance of 282.85 feet to the curves end; thence N 64°38'46" W, a distance of 48.43 feet; thence N 67°15'33" W, a distance of 30.12 feet: thence N 68°19'41" W. a distance of 129.46 feet to the Point of Beginning. **Meets SJRWMD**

				-	ACREAG	E T	ABLE							
				CONSE	RVATIO	N EA	ASEMEN	T 6						
WETLAND	PRESERVATION	WETLAND	ENHANCEMENT/RESTORATION	UPLAND	BUFFER	(NO	CREDIT)	UPLAND	RESTORATION	SURFACE	WATERS	REMAINING	TOTAL	ACRES
1.4	8 ACRES		0.00 ACRES		0.00 A	CRES		0.0	O ACRES	(.00 ACR	RES	1.48	ACRES

CERTIFIED TO:

WILDLIGHT LLC

SEE SHEET 4 FOR GENERAL NOTES AND SHEET 3 FOR DESCRIPTION THIS MAP IS NOT COMPLETE WITHOUT SHEETS 1 THRU 4

BRADLEY URVEYDAS SHEET 3 OF 4

L. D. BRADLEY LAND SURVEYORS 510 SOUTH 5TH STREET MACCLENNY, FLORIDA 32063

PHONE (904) 786-6400

FAX (904) 786-1479

Closure Standards CSH DATE: 01/22/2025

LICENSED BUSINESS No. 6888

OLDWORLD KNOWLEDGE... NEW AGE TECHNOLOGY DATE: 03/18/2024

CAD FILE: 24210 CE 6 REVISED.DWG

DRAFTED BY: DHB FB N/A PG

W.O. NO.: 24-210-CE-6 CHECKED BY: RJJ

OF

BEING A PORTION OF
THE JOHN W, LOWE (MILL GRANT), SECTION 51, TOWNSHIP 3 NORTH, RANGE 27 EAST
NASSAU COUNTY, FLORIDA

SURVEYORS NOTES:

- 1.) I HAVE REVIEWED THE FIRST AMERICAN TITLE INSURANCE COMPANY, TITLE SEARCH REPORT, FILE NO. 110313266, SEARCHED FROM: JUNE 9, 1972 THROUGH: AUGUST 6, 2024 8:00 A.M., AND ALL EASEMENTS, RESTRICTIONS, AND OTHER MATTERS AFFECTING THE LANDS DESCRIBED HEREIN.
 - O.R.B. 1486, PG. 1820: SHOWN ON MAP, COVERS ENTIRE SUBJECT PROPERTY
 - O.R.B. 1750, PG. 809, DOES NOT PERTAIN TO THE SUBJECT PROPERTY
 - O.R.B. 1866, PG. 438: DOES NOT PERTAIN TO THE SUBJECT PROPERTY
 - O.R.B. 1993, PG. 44: DOES NOT PERTAIN TO THE SUBJECT PROPERTY
 - O.R.B. 1866, PG. 1416: SHOWN ON MAP, COVERS ENTIRE SUBJECT PROPERTY
 - O.R.B. 1993, PG. 22: SHOWN ON MAP, COVERS ENTIRE SUBJECT PROPERTY
 - O.R.B. 2130, PG. 727, PARCEL 2: COVERS ENTIRE SUBJECT PROPERTY
 - O.R.B. 2214, PG. 289: NOT A SURVEY MATTER
 - O.R.B. 2272, PG. 1300, PARCEL 2: COVERS ENTIRE SUBJECT PROPERTY
 - O.R.B. 2272, PG. 1445: DOES NOT PERTAIN TO THE SUBJECT PROPERTY
 - O.R.B. 2518, PG. 1103: DOES NOT PERTAIN TO THE SUBJECT PROPERTY
 - O.R.B. 2607, PG. 1075: DOES NOT PERTAIN TO THE SUBJECT PROPERTY
 - O.R.B. 2680, PG. 837: DOES NOT PERTAIN TO THE SUBJECT PROPERTY
 - O.R.B. 381, PG. 37: DOES NOT PERTAIN TO THE SUBJECT PROPERTY
 - O.R.B. 520, PG. 1169: DOES NOT PERTAIN TO THE SUBJECT PROPERTY
 - O.R.B. 739, PG. 1275: DOES NOT PERTAIN TO THE SUBJECT PROPERTY
 - O.R.B. 675, PG. 391: DOES NOT PERTAIN TO THE SUBJECT PROPERTY



- 2.) THIS IS NOT A BOUNDARY SURVEY.
- 3.) BEARINGS SHOWN HEREON WERE ASSUMED ON THE WESTERLY RIGHT OF WAY LINE OF CHESTER ROAD, BEING N 08'41'14" E.
- 4.) SOURCES OF INFORMATION:
 - * DEEDS OF RECORD
 - * FLORIDA DEPARTMENT OF TRANSPORTATION RIGHT OF WAY MAP OF STATE ROAD NO. 200 (A1A), SECTION 74040-2504
 - * BOUNDARY SURVEY BY THIS FIRM, W.O. NO.: D-16-140, DATED 08/11/2016

	ACREAGE TABLE								
	CONSERVATION EASEMENT 6								
WETLAND PRESERVATION	WETLAND ENHANCEMENT/RESTORATION	UPLAND BUFFER (NO CREDIT)	UPLAND RESTORATION	SURFACE WATERS REMAINING	TOTAL ACRES				
1.48 ACRES	0.00 ACRES	0.00 ACRES	0.00 ACRES	0.00 ACRES	1.48 ACRES				

CERTIFIED TO:

WILDLIGHT LLC

SEE SHEET 4 FOR GENERAL NOTES AND SHEET 3 FOR DESCRIPTION THIS MAP IS NOT COMPLETE WITHOUT SHEETS 1 THRU 4



SHEET 4 OF 4

L. D. BRADLEY LAND SURVEYORS 510 SOUTH 5TH STREET MACCLENNY, FLORIDA 32063

PHONE (904) 786-6400


FAX (904) 786-1479

LICENSED BUSINESS No. 6888


W.O. NO.: 24-210-CE-6 DATE: 03/18/2024 DRAFTED BY: DHB
CHECKED BY: RJJ CAD FILE: 24210 CE 6 REVISED.DWG FB N/A PG

OF BEING A PORTION OF

THE JOHN W. LOWE (MILL GRANT), SECTION 51, TOWNSHIP 3 NORTH, RANGE 27 EAST NASSAU COUNTY, FLORIDA

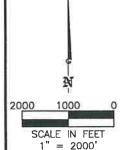

VICINITY MAP

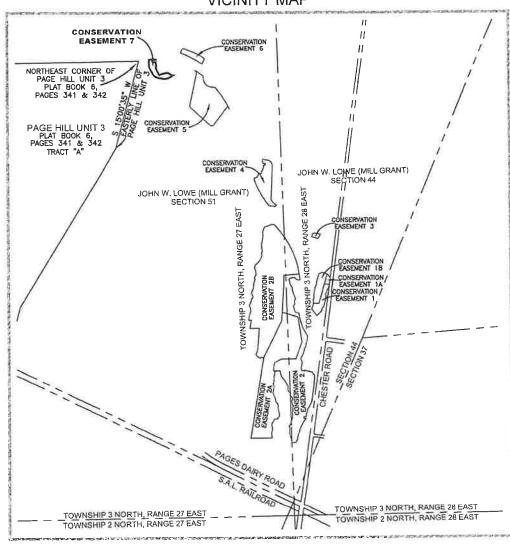

CERTIFIED TO:

WILDLIGHT LLC

REVISED: 05/02/2024 TO CHANGE CERTIFIED TO: REVISED: 09/12/2024 TO SHOW TITLE SEARCH REPORT

REVISED: 10/17/2024 TO SHOW O.R.B. 675, PG 391 OF TITLE SEARCH REPORT AND ARNOLD J. JOHNS SIGNATURE BLOCK

Meets SJRWMD
Closure Standards
CSH DATE: 01/22/2025

ARNOLD J. JOHNS, DATED 10/17/2024
FLORIDA REGISTERED LAND SURVEYOR NO. 4422
NOT VALID WITHOUT THE SIGNATURE AND THE ORIGINAL RAISED
SEAL OF A FLORIDA LICENSED SURVEYOR AND MAPPER

DLEY

ANDSURVEYORS

OLD WORLD KNOWLEDGE... NEW AGE TECHNOLOGY

SEE SHEET 4 FOR GENERAL NOTES AND SHEET 3 FOR DESCRIPTION THIS MAP IS NOT COMPLETE WITHOUT SHEETS 1 THRU 4

SHEET 1 OF 4

L. D. BRADLEY LAND SURVEYORS 510 SOUTH 5TH STREET MACCLENNY, FLORIDA 32063

PHONE (904) 786-6400


FAX (904) 786-1479

LICENSED BUSINESS No. 6888

W.O. NO.: 24-210-CE-7 DATE: 03/18/2024 DRAFTED BY: DHB
CHECKED BY: RJJ CAD FILE: 24210 CE 7 REVISED.DWG FB N/A PG

OF BEING A PORTION OF

THE JOHN W. LOWE (MILL GRANT), SECTION 51, TOWNSHIP 3 NORTH, RANGE 27 EAST NASSAU COUNTY, FLORIDA

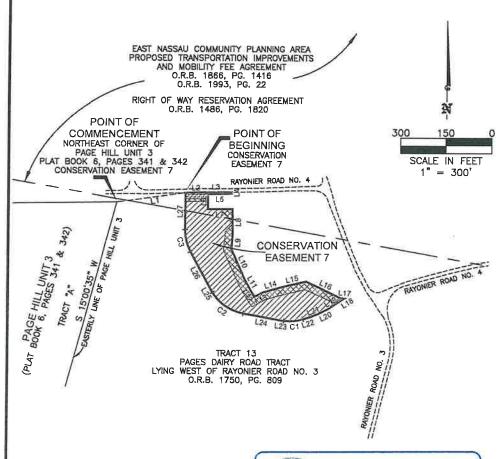

	LINE TABLE	
LINE #	BEARING	LENGTH
L1	N 82"09'40" E	224.87'
L2	N 88'22'23" E	46.55'
L3	N 89'45'51" E	103.35
L4	S 2'29'22" E	4.87'
L5	S 89'26'14" W	77.73'
L6	S 0"15'11" E	49.60'
L7	S 90"00'00" E	79.70'
LB	S 0'44'56" E	84.58'
L9	S 4"42'51" W	46.45'
L10	S 24.06,10 E	106.92'
L1 1	S 28"47"57" E	40.02'
L12	S 32"47'09" E	26.41*
L13	N 62'58'14" E	30.55'
L14	N 74"51'27" E	63.25'
L15	N 76'42'11" E	84.82
L16	S 64"35"08" E	126.06
L17	S 84'48'19" E	11.44'
L18	S 59'16'56" W	2.16'
L19	S 56'57'08" W	62.21'
L20	S 63"41'28" W	31.13'
L21	S 68'11'01" W	31.13'
L22	S 72'40'35" W	24.95'
L23	N 83"03"38" W	8.45*
L24	N 79'54'56" W	129.39'
L25	N 31'45'45" W	9.97'
L26	N 28'03'30" W	141.48'
L27	N 0°17'03" E	121.02'



= WETLAND PRESERVATION



= UPLAND BUFFER (NO CREDIT)



= SURFACE WATERS REMAINING



= UPLAND RESTORATION

AT HOM . COLL	Meets SJRWMD
	Closure Standards
The state of the s	CSH DATE: 01/22/2025
CHILDRAN	

	CURVE TABLE										
CURVE	DELTA	RADIUS	LENGTH	TANGENT	CHORD BEARING	CHORD DISTANCE					
C1	24"15'47"	150.00'	63.52	32.24	S 84"48"28" W	63,05'					
C2	47'59'28"	150.00'	125.64'	66.77'	N 55'45'30" W	122.00'					
C3	28*20'33"	150.00'	74.20'	37.88'	N 13*53'14" W	73.45'					

ACREAGE TABLE									
CONSERVATION EASEMENT 7									
WETLAND PRESERVATION	WETLAND ENHANCEMENT/RESTORATION	UPLAND BUFFER (NO CREDIT)	UPLAND RESTORATION	SURFACE WATERS REMAINING	TOTAL ACRES				
1.32 ACRES	0.00 ACRES	0.38 ACRES	163 SQUARE FEET	0.02 ACRES	1.72 ACRES				

CERTIFIED TO:

WILDLIGHT LLC

SEE SHEET 4 FOR GENERAL NOTES AND SHEET 3 FOR DESCRIPTION THIS MAP IS NOT COMPLETE WITHOUT SHEETS 1 THRU 4



OLDWORLD KNOWLEDGE... NEW AGE TECHNOLOGY

SHEET 2 OF 4

L. D. BRADLEY LAND SURVEYORS 510 SOUTH 5TH STREET MACCLENNY, FLORIDA 32063

PHONE (904) 786-6400

FAX (904) 786-1479

LICENSED BUSINESS No. 6888

BEING A PORTION OF

THE JOHN W. LOWE (MILL GRANT), SECTION 51, TOWNSHIP 3 NORTH, RANGE 27 EAST NASSAU COUNTY, FLORIDA

A parcel of land, being a portion of the John W. Lowe Mill Grant, Section 51, Township 3 North, Range 27 East, Nassau County, Florida, and being more particularly described as follows:

Commence at the Northeast corner of Page Hill Unit 3 as recorded in Plat Book 6, Pages 341 and 342 of the public records of Nassau County, Florida; thence N 82'09'40" E, a distance of 224.87 feet to the Point of Beginning; thence N 88'22'23" E, a distance of 46.55 feet; thence N 89'45'51" E, a distance of 103.35 feet; thence S 02°29'22" E, a distance of 4.87 feet; thence S 89°26'14" W, a distance of 77.73 feet; thence S 00°15'11" E, a distance of 49.60 feet; thence S 90°00'00" E, a distance of 79.70 feet: thence S 00°44′56" E, a distance of 84.58 feet; thence S 04°42′51" W, a distance of 46.45 feet; thence S 24°06′10" E, a distance of 106.92 feet; thence S 28°47'57" E, a distance of 40.02 feet; thence S 32°47'09" E, a distance of 26.41 feet; thence N 62.58'14" E, a distance of 30.55 feet; thence N 74°51'27" E, a distance of 63.25 feet; thence N 76°42'11" E, a distance of 84.82 feet; thence S 64°35'08" E, a distance of 126.06 feet; thence S 84°48'19" E, a distance of 11.44 feet; thence S 59'16'56" W, a distance of 2.16 feet; thence S 56°57'08" W. a distance of 62.21 feet; thence S 63°41'28" W. a distance of 31.13 feet; thence S 68"11'01" W, a distance of 31.13 feet; thence S 72"40'35" W. a distance of 24.95 feet to the beginning of a curve, concave Northwest, having a radius of 150.00 feet and a central angle of 24°15'47"; thence on the arc of said curve, a distance of 63.52 feet said arc being subtended by a chord which bears S 84°48'28" W, a distance of 63.05 feet to the curves end; thence N 83°03'38" W, a distance of 8.45 feet; thence N 79°54'56" W, a distance of 129.39 feet to the beginning of a curve, concave Northeast, having a radius of 150.00 feet and a central angle of 47°59'28"; thence on the arc of said curve, a distance of 125.64 feet said arc being subtended by a chord which bears N 55'45'30" W, a distance of 122.00 feet to the curves end; thence N 31'45'45" W, a distance of 9.97 feet; thence N 28°03'30" W. a distance of 141.48 feet to the beginning of a curve, concave Northeast, having a radius of 150.00 feet and a central angle of 28°20'33"; thence on the arc of said curve, a distance of 74.20 feet said arc being subtended by a chord which bears N 13°53'14" W, a distance of 73.45 feet to the curves end; thence N 00°17'03" E, a distance of 121.02 feet to the Point of Beginning.

	ACREAGE TABLE									
CONSERVATION EASEMENT 7										
WETLAND PRESERVATION	WETLAND ENHANCEMENT/RESTORATION	UPLAND BUFFER (NO CREDIT)	UPLAND RESTORATION	SURFACE WATERS REMAINING	TOTAL ACRES					
1.32 ACRES	0.00 ACRES	0.38 ACRES	0.00 ACRES	0.02 ACRES	1.72 ACRES					

CERTIFIED TO:

WILDLIGHT LLC



SEE SHEET 4 FOR GENERAL NOTES AND SHEET 3 FOR DESCRIPTION THIS MAP IS NOT COMPLETE WITHOUT SHEETS 1 THRU 4



SHEET 3 OF 4

L. D. BRADLEY LAND SURVEYORS 510 SOUTH 5TH STREET MACCLENNY, FLORIDA 32063

PHONE (904) 786-6400

FAX (904) 786-1479

LICENSED BUSINESS No. 6888

ATE: 03/18/2024 DRAFTED BY: DHB

W.O. NO.: 24-210-CE-7 DATE: 03/18/2024 CHECKED BY: RJJ CAD FILE: 24210 C

CAD FILE: 24210 CE 7 REVISED.DWG

FB N/A PG

OF

BEING A PORTION OF
THE JOHN W. LOWE (MILL GRANT), SECTION 51, TOWNSHIP 3 NORTH, RANGE 27 EAST
NASSAU COUNTY, FLORIDA

SURVEYORS NOTES:

1.) I HAVE REVIEWED THE FIRST AMERICAN TITLE INSURANCE COMPANY, TITLE SEARCH REPORT, FILE NO. 110313266, SEARCHED FROM: JUNE 9, 1972 THROUGH: AUGUST 6, 2024 8:00 A.M., AND ALL EASEMENTS, RESTRICTIONS, AND OTHER MATTERS AFFECTING THE LANDS DESCRIBED HEREIN.

O.R.B. 1486, PG. 1820: SHOWN ON MAP, COVERS NORTHERLY PART OF SUBJECT PROPERTY

O.R.B. 1750, PG. 809, TRACT 13: SHOWN ON MAP, COVERS ENTIRE SUBJECT PROPERTY

O.R.B. 1866, PG. 438: DOES NOT PERTAIN TO THE SUBJECT PROPERTY

O.R.B. 1993, PG. 44: DOES NOT PERTAIN TO THE SUBJECT PROPERTY

O.R.B. 1866, PG. 1416: SHOWN ON MAP, COVERS NORTHERLY PART OF SUBJECT PROPERTY

O.R.B. 1993, PG. 22: SHOWN ON MAP, COVERS NORTHERLY PART OF SUBJECT PROPERTY

O.R.B. 2130, PG. 727, PARCEL 2: COVERS ENTIRE SUBJECT PROPERTY

O.R.B. 2214, PG. 289: NOT A SURVEY MATTER

O.R.B. 2272, PG. 1300, PARCEL 2: COVERS ENTIRE SUBJECT PROPERTY

O.R.B. 2272, PG. 1445: DOES NOT PERTAIN TO THE SUBJECT PROPERTY

O.R.B. 2518, PG. 1103: DOES NOT PERTAIN TO THE SUBJECT PROPERTY

O.R.B. 2607, PG. 1075: DOES NOT PERTAIN TO THE SUBJECT PROPERTY

O.R.B. 2680, PG. 837: DOES NOT PERTAIN TO THE SUBJECT PROPERTY

O.R.B. 381, PG. 37: DOES NOT PERTAIN TO THE SUBJECT PROPERTY

O.R.B. 520, PG. 1169: DOES NOT PERTAIN TO THE SUBJECT PROPERTY

O.R.B. 739, PG. 1275: DOES NOT PERTAIN TO THE SUBJECT PROPERTY

O.R.B. 675, PG. 391: DOES NOT PERTAIN TO THE SUBJECT PROPERTY



- 2.) THIS IS NOT A BOUNDARY SURVEY.
- 3.) BEARINGS SHOWN HEREON WERE ASSUMED ON THE WESTERLY RIGHT OF WAY LINE OF CHESTER ROAD, BEING N 08'41'14" E.
- 4.) SOURCES OF INFORMATION:
 - * DEEDS OF RECORD
 - * FLORIDA DEPARTMENT OF TRANSPORTATION RIGHT OF WAY MAP OF STATE ROAD NO. 200 (A1A), SECTION 74040-2504

* BOUNDARY SURVEY BY THIS FIRM, W.O. NO.: D-16-140, DATED 08/11/2016

	ACREAGE TABLE								
	CONSERVATION EASEMENT 7								
WETLAND PRESERVATION	WETLAND ENHANCEMENT/RESTORATION	UPLAND BUFFER (NO CREDIT)	UPLAND RESTORATION	SURFACE WATERS REMAINING	TOTAL ACRES				
1.32 ACRES	0.00 ACRES	0.38 ACRES	0.00 ACRES	0.02 ACRES	1.72 ACRES				

CERTIFIED TO:

WILDLIGHT LLC

SEE SHEET 4 FOR GENERAL NOTES AND SHEET 3 FOR DESCRIPTION THIS MAP IS NOT COMPLETE WITHOUT SHEETS 1 THRU 4



SHEET 4 OF 4

L. D. BRADLEY LAND SURVEYORS 510 SOUTH 5TH STREET MACCLENNY, FLORIDA 32063

PHONE (904) 786-6400

FAX (904) 786-1479

LICENSED BUSINESS No. 6888


 W.O. NO.: 24-210-CE-7
 DATE: 03/18/2024
 DRAFTED BY: DHB

 CHECKED BY: RJJ
 CAD FILE: 24210 CE 7 REVISED.DWG
 FB N/A PG

BEING A PORTION OF

THE JOHN W. LOWE (MILL GRANT), SECTION 51, TOWNSHIP 3 NORTH, RANGE 27 EAST NASSAU COUNTY, FLORIDA



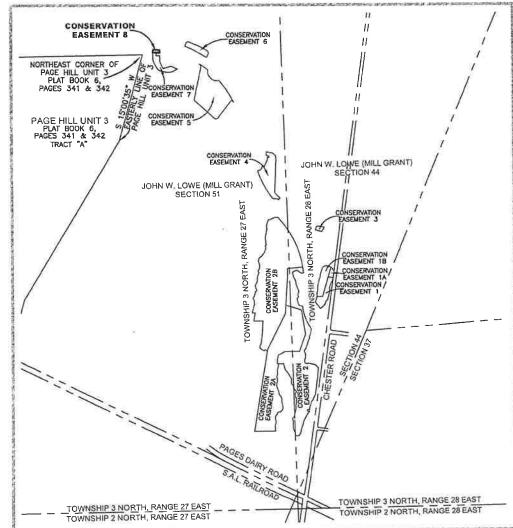

CERTIFIED TO:

2000

1000

SCALE IN FEET 1" = 2000

WILDLIGHT LLC

REVISED: 05/02/2024 TO CHANGE CERTIFIED TO: REVISED: 09/12/2024 TO SHOW TITLE SEARCH REPORT

REVISED: 10/17/2024 TO SHOW O.R.B. 675, PG 391 OF TITLE SEARCH REPORT AND ARNOLD J. JOHNS SIGNATURE BLOCK

ARNOLD J. DATED 10/17/2024 FLORIDA REGISTERED LAND SURVEYOR NO. 4422 VALID WITHOUT THE SIGNATURE AND THE ORIGINAL RAISED SEAL OF A FLORIDA LICENSED SURVEYOR AND MAPPER



SEE SHEET 4 FOR GENERAL NOTES AND SHEET 3 FOR DESCRIPTION THIS MAP IS NOT COMPLETE WITHOUT SHEETS 1 THRU 4



ANDSCRVEYORS

SHEET 1 OF 4


L. D. BRADLEY LAND SURVEYORS 510 SOUTH 5TH STREET MACCLENNY, FLORIDA 32063

PHONE (904) 786-6400

FAX (904) 786-1479

LICENSED BUSINESS No. 6888

OLD WORLD KNOWLEDGE... NEW AGE TECHNOLOGY DRAFTED BY: DHB DATE: 03/18/2024 W.O. NO.: 24-210-CE-8 FB N/A PG CAD FILE: 24210 CE 8 REVISED.DWG CHECKED BY: RJJ

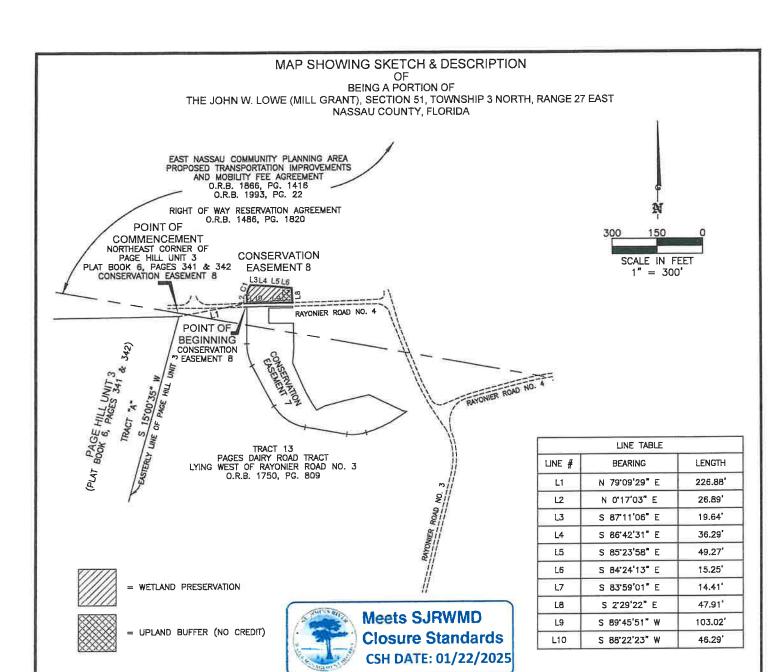

CURVE TABLE									
CURVE	DELTA	RADIUS	LENGTH	TANGENT	CHORD BEARING	CHORD DISTANCE			
C1	40"12'54"	51.00'	35.80'	18.67'	N 21'05'19" E	35.07'			

		ACREAGE TABLE						
CONSERVATION EASEMENT 8								
WETLAND PRESERVATION	WETLAND ENHANCEMENT/RESTORATION	UPLAND BUFFER (NO CREDIT)	UPLAND RESTORATION	SURFACE WATERS REMAINING	TOTAL ACRES			
0.13 ACRES	0.00 ACRES	0.05 ACRES	0.00 ACRES	0.00 ACRES	0.18 ACRES			

CERTIFIED TO:

WILDLIGHT LLC

SEE SHEET 4 FOR GENERAL NOTES AND SHEET 3 FOR DESCRIPTION THIS MAP IS NOT COMPLETE WITHOUT SHEETS 1 THRU 4



SHEET 2 OF 4

L. D. BRADLEY LAND SURVEYORS 510 SOUTH 5TH STREET MACCLENNY, FLORIDA 32063

PHONE (904) 786-6400

FAX (904) 786-1479

LICENSED BUSINESS No. 6888

BEING A PORTION OF THE JOHN W. LOWE (MILL GRANT), SECTION 51, TOWNSHIP 3 NORTH, RANGE 27 EAST NASSAU COUNTY, FLORIDA

A parcel of land, being a portion of the John W. Lowe Mill Grant, Section 51, Township 3 North, Range 27 East, Nassau County, Florida, and being more particularly described as follows:

Commence at the Northeast corner of Page Hill Unit 3 as recorded in Plat Book 6, Pages 341 and 342 of the public records of Nassau County, Florida; thence N 79°09'29" E, a distance of 226.88 feet to the Point of Beginning; thence N 00°17'03" E, a distance of 26.89 feet to the beginning of a curve, concave Southeast, having a radius of 51.00 feet and a central angle of 40°12'54"; thence on the arc of said curve, a distance of 35.80 feet said arc being subtended by a chord which bears N 21.05.19" E, a distance of 35.07 feet to the curves end; thence S 87'11'06" E, a distance of 19.64 feet; thence S 86°42'31" E, a distance of 36.29 feet; thence S 85'23'58" E, a distance of 49.27 feet; thence S 84°24'13" E, a distance of 15.25 feet; thence S 83°59'01" E, a distance of 14.41 feet; thence S 02°29'22" E, a distance of 47.91 feet; thence S 89°45'51" W, a distance of 103.02 feet; thence S 88°22'23" W, a distance of 46.29 feet to the Point of Beginning.



	ACREAGE TABLE															
	CONSERVATION EASEMENT 8															
WETL	AND	PRESERVATION	WETLAND	ENHANCEMENT/RESTOR	RATION	UPLAND	BUFFER	(NO	CREDIT)	UPLAND	RESTORATION	SURFACE	WATERS	REMAINING	TOTAL	ACRES
	0.13	3 ACRES		0.00 ACRES		=====	0.05 A	CRES		0.0	ACRES	(.00 ACR	ES	0.18	ACRES

CERTIFIED TO:

WILDLIGHT LLC

SEE SHEET 4 FOR GENERAL NOTES AND SHEET 3 FOR DESCRIPTION THIS MAP IS NOT COMPLETE WITHOUT SHEETS 1 THRU 4



SHEET 3 OF 4

L. D. BRADLEY LAND SURVEYORS 510 SOUTH 5TH STREET MACCLENNY, FLORIDA 32063

PHONE (904) 786-6400

FAX (904) 786-1479

LICENSED BUSINESS No. 6888

W.O. NO.: 24-210-CE-8 DATE: 03/18/2024 DRAFTED BY: DHB CHECKED BY: RJJ

FB N/A PG

CAD FILE: 24210 CE 8 REVISED.DWG

OF

BEING A PORTION OF THE JOHN W. LOWE (MILL GRANT), SECTION 51, TOWNSHIP 3 NORTH, RANGE 27 EAST NASSAU COUNTY, FLORIDA

SURVEYORS NOTES:

- 1.) I HAVE REVIEWED THE FIRST AMERICAN TITLE INSURANCE COMPANY, TITLE SEARCH REPORT, FILE NO. 110313266, SEARCHED FROM: JUNE 9, 1972 THROUGH: AUGUST 6, 2024 8:00 A.M., AND ALL EASEMENTS, RESTRICTIONS, AND OTHER MATTERS AFFECTING THE LANDS DESCRIBED HEREIN.
 - O.R.B. 1486, PG. 1820: SHOWN ON MAP, COVERS ENTIRE SUBJECT PROPERTY
 - O.R.B. 1750, PG. 809, DOES NOT PERTAIN TO THE SUBJECT PROPERTY
 - O.R.B. 1866, PG. 438: DOES NOT PERTAIN TO THE SUBJECT PROPERTY
 - O.R.B. 1993, PG. 44: DOES NOT PERTAIN TO THE SUBJECT PROPERTY
 - O.R.B. 1866, PG. 1416: SHOWN ON MAP, COVERS ENTIRE SUBJECT PROPERTY
 - O.R.B. 1993, PG. 22: SHOWN ON MAP, COVERS ENTIRE SUBJECT PROPERTY
 - O.R.B. 2130, PG. 727, PARCEL 2: COVERS ENTIRE SUBJECT PROPERTY
 - O.R.B. 2214, PG. 289: NOT A SURVEY MATTER
 - O.R.B. 2272, PG. 1300, PARCEL 2: COVERS ENTIRE SUBJECT PROPERTY
 - O.R.B. 2272, PG. 1445: DOES NOT PERTAIN TO THE SUBJECT PROPERTY
 - O.R.B. 2518, PG. 1103: DOES NOT PERTAIN TO THE SUBJECT PROPERTY
 - O.R.B. 2607, PG. 1075: DOES NOT PERTAIN TO THE SUBJECT PROPERTY
 - O.R.B. 2680, PG. 837: DOES NOT PERTAIN TO THE SUBJECT PROPERTY
 - O.R.B. 381, PG. 37: DOES NOT PERTAIN TO THE SUBJECT PROPERTY
 - O.R.B. 520, PG. 1169: DOES NOT PERTAIN TO THE SUBJECT PROPERTY
 - O.R.B. 739, PG. 1275: DOES NOT PERTAIN TO THE SUBJECT PROPERTY
 - O.R.B. 675, PG. 391: DOES NOT PERTAIN TO THE SUBJECT PROPERTY
- 2.) THIS IS NOT A BOUNDARY SURVEY.
- 3.) BEARINGS SHOWN HEREON WERE ASSUMED ON THE WESTERLY RIGHT OF WAY LINE OF CHESTER ROAD, BEING N 08'41'14" E.
- 4.) SOURCES OF INFORMATION:
 - * DEEDS OF RECORD
 - * FLORIDA DEPARTMENT OF TRANSPORTATION RIGHT OF WAY MAP OF STATE ROAD NO. 200 (A1A), SECTION 74040-2504
 - * BOUNDARY SURVEY BY THIS FIRM, W.O. NO.: D-16-140, DATED 08/11/2016

ACREAGE TABLE							
	CONSERVATION EASEMENT 8						
WETLAND PRESERVATION	WETLAND ENHANCEMENT/RESTORATION	UPLAND BUFFER (NO CREDIT)	UPLAND RESTORATION	SURFACE WATERS REMAINING	TOTAL ACRES		
0.13 ACRES	0.00 ACRES	0.05 ACRES	0.00 ACRES	0.00 ACRES	0.18 ACRES		

CERTIFIED TO:

WILDLIGHT LLC

Meets SJRWMD Closure Standards CSH DATE: 01/22/2025

SEE SHEET 4 FOR GENERAL NOTES AND SHEET 3 FOR DESCRIPTION THIS MAP IS NOT COMPLETE WITHOUT SHEETS 1 THRU 4



SHEET 4 OF 4

L. D. BRADLEY LAND SURVEYORS 510 SOUTH 5TH STREET MACCLENNY, FLORIDA 32063

PHONE (904) 786-6400

FAX (904) 786-1479

LICENSED BUSINESS No. 6888

OLDWORLD KNOWLEDGE... NEW AGE TECHNOLOGY DRAFTED BY: DHB W.O. NO.: 24-210-CE-8 DATE: 03/18/2024 FB N/A CHECKED BY: RJJ CAD FILE: 24210 CE 8 REVISED.DWG

EAST NASSAU STEWARDSHIP DISTRICT

64

NEWS-LEADER Published Weekly P.O. Box 16766 (904) 261-3696 Fernandina Beach, Nassau County, Florida 32035

STATE OF FLORIDA COUNTY OF NASSAU:

Before the undersigned authority personally appeared **Todd Frantz**

Who on oath says that (s)he is the Publisher of the Fernandina Beach News-Leader, a weekly newspaper published at Fernandina Beach in Nassau County, Florida; that the attached copy the advertisement, being a DISPLAY LEGAL NOTICE in the matter of

NOTICE OF PUBLIC HEARING

Was published in said newspaper in the issue(s) of

07/02/2025 07/09/2025 LEGAL DISPLAY

Affiant further says that the said News-Leader is a newspaper published at Fernandina Beach, in said Nassau County, Florida and that the said newspaper has heretofore been continuously published in said Nassau County, Florida, each week and has been entered as second class mail matter at the post office in Fernandina Beach in said Nassau County, Florida, for a period of one year preceding the first publication of the attached copy of advertisement; and Affiant further says that (s)he has neither paid nor promised any person, firm or corporation any discount, rebate, commission or refund for the purpose of securing this advertisement for publication in the said newspaper.

Sworn to and subscribed to before me This 9th day of July, A.D. 2025

Brooks Bird

, Notary Public

Personally Known



NOTICE OF PUBLIC HEARINGS TO CONSIDER REALLOCATION OF SPECIAL ASSESSMENTS AND ADOPTION OF A REVISED ASSESSMENT ROLL PURSUANT TO SECTIONS 170.07 AND 197.3632(4)(b), FLORIDA STATUTES, BY THE EAST NASSAU STEWARDSHIP DISTRICT AND NOTICE OF SPECIAL MEETING OF BOARD OF SUPERVISORS

The Board of Supervisors ("Board") of the East Nassau Stewardship District ("District") will hold supplemental public hearings and a regular board meeting on July 29, 2025 at 10:00 a.m. at the Fernandina Beach Municipal Airport, 700 Airport Road, Fernandina Beach, Florida 32034, to consider the adoption of a revised assessment methodology, revised assessment roll, reallocation of special assessments on benefited lands within the East Nassau Stewardship District ("District"), and to provide for the levy, collection and enforcement of the reallocated special assessments. The streets and areas to be improved and the property subject to the special assessments are geographically depicted below and described in the District's Improvement Plan (defined below). The public hearings are being conducted pursuant to Chapter 2017-206, Laws of Florida, and Chapters 170, 189 and 197, Florida Statutes. All persons interested may ascertain the description of each property to be assessed and the amount to be assessed to each piece or parcel of property may be ascertained from the "District Manager's Office" located at 2300 Glades Road, Suite 410W, Boca Raton, Florida 33431, (561) 571-0010.

The District is a unit of special-purpose local government responsible for providing infrastructure improvements for lands within the District. The infrastructure improvements ("Improvements") are currently expected to include, but are not limited to, roadway improvements, stormwater management systems, water distribution, wastewater system, reclaim water system, landscaping, hard-scaping and irrigation, street lighting, recreational, utility systems, and other related public infrastructure improvements, all as more specifically described in the Amended and Restated Engineers Report for Preliminary Development Plan #4, dated December 18, 2023, as revised and adopted January 18, 2024, as supplemented by the East Nassau Stewardship District Engineers Report - First Addendum for Preliminary Development Plan #4, dated June 25, 2025 (together, the "Improvement Plan"), on file and available during normal business hours at the address provided above.

For the purpose of funding the construction, installation and/or acquisition of the Improvements, the District previously levied special on property specially benefited by the Improvements, pursuant to the Amended and Restated Master Special Assessment Methodology Report for the Preliminary Development Plan #4, dated December 18, 2023, as revised and adopted January 18, 2024, as supplemented from time to time ("Original Assessment Report"), which generally assumed product types and unit numbers may change throughout development, which would necessitate reallocation of proportionate share of the Assessments. It is now anticipated that various additional product types will be developed within PDP #4 ("New Units"), as more particularly described in the Improvement Plan. Implementation of the New Units will require a designation of EAUs to same and a corresponding reallocation of the Assessments under the Assessment Report. To address this change, on June 25, 2025, the District adopted Resolution 2025-19, declaring the intent to reallocate Assessments on certain property within PDP #4 of District ("Assessment Area"), a copy of which is being published with this notice. The purpose of any such assessment is to secure the bonds issued to fund the Improvements.

In connection with the change in the product types and corresponding unit numbers, the District desires to reallocate a portion of the Assessments against certain property located within the Assessment Area in proportion to the benefit received. The District intends to assess the property in the manner set forth in the District's Assessment Report as supplemented by that Supplemental to Amended and Restated Master Special Assessment Methodology Report for the Preliminary Development Plan #4 dated June 25, 2025 ("Supplemental Assessment Report" and together with the Original Assessment Report, the "Revised Assessment Report"), as may be further revised by the Board at the public hearings. A copy of the Supplemental Assessment Report, which includes the preliminary assessment roll, is available from the District Manager's office.

The Revised Assessment Report identifies each parcel within the Assessment Area of the District and assessments per parcel for each land use category that is currently expected to be assessed. The method of allocating assessments for the Improvements to be funded by the District is described in the Revised Assessment Report. As also explained in more detail in the Revised Assessment Report, the reallocated assessments will be levied against the Property in a manner that is consistent with the level of benefit received by that parcel, just as all benefited properties are assessed. Please consult the Revised Assessment Report for more details.

The annual principal assessment levied against each parcel will be based on repayment over thirty (30) years of the total debt allocated to each parcel. The District expects to collect sufficient revenues to retire no more than \$637,070,000 in debt to be assessed by the District, exclusive of fees and costs of collection or enforcement, discounts for early payment and interest. The proposed annual schedule of assessments is as follows:

The assessments may be prepaid in whole at any time, or in some instances in part, or may be paid in not more than thirty (30) annual installments subsequent to the issuance of debt to finance the District's Improvements. These annual assessments will be collected on the Nassau County tax roll by the Tax Collector. Alternatively, the District may choose to directly collect and enforce these assessments. The decision to collect special assessments by any particular method does not mean that such method will be used to collect special assessment in future years, and the District reserves the right in its sole discretion to select collection methods in any given year, regardless of past practices. Failure to pay the special assessments will cause a tax certificate to be issued against the property which may result in loss of title. Alternatively, if the special assessments are directly collected, the failure to pay such direct bill invoice may result in the District pursuing a foreclosure action, which may result in a loss of title. All affected property owners have the right to appear at the public hearings and the right to file written objections with the District within twenty (20) days of the publication of this notice.

Table 7

East Nassau Stewardship District

Preliminary Development Plan #4 Project

Combined Revised Master and Neighborhood Infrastructure Improvements Annual Assessment Apportionment

NOTICE OF PUBLIC HEARINGS TO CONSIDER REALLOCATION OF SPECIAL ASSESSMENTS AND ADOPTION OF A REVISED ASSESSMENT ROLL PURSUANT TO SECTIONS 170.07 AND 197.3632(4)(b), FLORIDA STATUTES, BY THE EAST NASSAU STEWARDSHIP DISTRICT AND NOTICE OF SPECIAL MEETING OF BOARD OF SUPERVISORS

The Board of Supervisors ("Board") of the East Nassau Stewardship District ("District") will hold supplemental public hearings and a regular board meeting on **July 29, 2025 at 10:00 a.m.** at the Fernandina Beach Municipal Airport, 700 Airport Road, Fernandina Beach, Florida 32034, to consider the adoption of a revised assessment methodology, revised assessment roll, reallocation of special assessments on benefited lands within the East Nassau Stewardship District ("District"), and to provide for the levy, collection and enforcement of the reallocated special assessments. The streets and areas to be improved and the property subject to the special assessments are geographically depicted below and described in the District's Improvement Plan (defined below). The public hearings are being conducted pursuant to Chapter 2017-206, Laws of Florida, and Chapters 170, 189 and 197, Florida Statutes. All persons interested may ascertain the description of each property to be assessed and the amount to be assessed to each piece or parcel of property may be ascertained from the "District Manager's Office" located at 2300 Glades Road, Suite 410W, Boca Raton, Florida 33431, (561) 571-0010.

The District is a unit of special-purpose local government responsible for providing infrastructure improvements for lands within the District. The infrastructure improvements ("Improvements") are currently expected to include, but are not limited to, roadway improvements, stormwater management systems, water distribution, wastewater system, reclaim water system, landscaping, hard-scaping and irrigation, street lighting, recreational, utility systems, and other related public infrastructure improvements, all as more specifically described in the Amended and Restated Engineers Report for Preliminary Development Plan #4, dated December 18, 2023, as revised and adopted January 18, 2024, as supplemented by the East Nassau Stewardship District Engineers Report - First Addendum for Preliminary Development Plan #4, dated June 25, 2025 (together, the "Improvement Plan"), on file and available during normal business hours at the address provided above.

For the purpose of funding the construction, installation and/or acquisition of the Improvements, the District previously levied special on property specially benefited by the Improvements, pursuant to the Amended and Restated Master Special Assessment Methodology Report for the Preliminary Development Plan #4, dated December 18, 2023, as revised and adopted January 18, 2024, as supplemented from time to time ("Original Assessment Report"), which generally assumed product types and unit numbers may change throughout development, which would necessitate reallocation of proportionate share of the Assessments. It is now anticipated that various additional product types will be developed within PDP #4 ("New Units"), as more particularly described in the Improvement Plan. Implementation of the New Units will require a designation of EAUs to same and a corresponding reallocation of the Assessments under the Assessment Report. To address this change, on June 25, 2025, the District adopted Resolution 2025-19, declaring the intent to reallocate Assessments on certain property within PDP #4 of District ("Assessment Area"), a copy of which is being published with this notice. The purpose of any such assessment is to secure the bonds issued to fund the Improvements.

In connection with the change in the product types and corresponding unit numbers, the District desires to reallocate a portion of the Assessments against certain property located within the Assessment Area in proportion to the benefit received. The District intends to assess the property in the manner set forth in the District's Assessment Report as supplemented by that Supplemental to Amended and Restated Master Special Assessment Methodology Report for the Preliminary Development Plan #4 dated June 25, 2025 ("Supplemental Assessment Report" and together with the Original Assessment Report, the "Revised Assessment Report"), as may be further revised by the Board at the public hearings. A copy of the Supplemental Assessment Report, which includes the preliminary assessment roll, is available from the District Manager's office.

The Revised Assessment Report identifies each parcel within the Assessment Area of the District and assessments per parcel for each land use category that is currently expected to be assessed. The method of allocating assessments for the Improvements to be funded by the District is described in the Revised Assessment Report. As also explained in more detail in the Revised Assessment Report, the reallocated assessments will be levied against the Property in a manner that is consistent with the level of benefit received by that parcel, just as all benefited properties are assessed. Please consult the Revised Assessment Report for more details.

The annual principal assessment levied against each parcel will be based on repayment over thirty (30) years of the total debt allocated to each parcel. The District expects to collect sufficient revenues to retire no more than \$637,070,000 in debt to be assessed by the District, exclusive of fees and costs of collection or enforcement, discounts for early payment and interest. The proposed annual schedule of assessments is as follows:

The assessments may be prepaid in whole at any time, or in some instances in part, or may be paid in not more than thirty (30) annual installments subsequent to the issuance of debt to finance the District's Improvements. These annual assessments will be collected on the Nassau County tax roll by the Tax Collector. Alternatively, the District may choose to directly collect and enforce these assessments. The decision to collect special assessments by any particular method does not mean that such method will be used to collect special assessment in future years, and the District reserves the right in its sole discretion to select collection methods in any given year, regardless of past practices. Failure to pay the special assessments will cause a tax certificate to be issued against the property which may result in loss of title. Alternatively, if the special assessments are directly collected, the failure to pay such direct bill invoice may result in the District pursuing a foreclosure action, which may result in a loss of title. All affected property owners have the right to appear at the public hearings and the right to file written objections with the District within twenty (20) days of the publication of this notice.

Table 1

East Nassau Stewardship District

Preliminary Development Plan #4 Project

Combined Revised Master and Neighborhood Infrastructure Improvements Annual Assessment Apportionment

Land Use	Annual Master Assessments Debt Service per 1,000 Sq. Ft./Acre/Unit*	Annual Neighborhood Assessments Debt Service per 1,000 Sq. Ft./Acre/Unit*	Combined Annual Master and Neighborhood Assessments Debt Service per 1,000 Sq. Ft./Acre/Unit
Commercial			
Village Center	\$7,044.97	\$0.00	\$7,044.97
Residential Tier 1 - Non-Res. Sq. Ft.	\$6,172.14	\$0.00	\$6,172.14
Residential Tier 2 - Non-Res. Sq. Ft.	\$6,172.14	\$0.00	\$6,172.14
Residential			
MF 22'	\$3,740.69	\$4,194.12	\$7,934.81
SF 35'	\$0.00	\$0.00	\$0.00
SF 40'	\$5,735.72	\$7,168.14	\$12,903.86
SF 45'	\$6,172.14	\$7,625.68	\$13,797.82
SF 50'	\$6,234.48	\$7,625.68	\$13,860.16
SF 60'	\$7,107.31	\$8,693.28	\$15,800.59
SF 70'	\$7,294.34	\$8,693.28	\$15,987.62
SF 80'	\$7,419.03	\$8,693.28	\$16,112.31
SF 100'	\$8,977.65	\$10,447.18	\$19,424.84
SF Estate (1-5 Acres)	\$13,217.10	\$10,447.18	\$23,664.29
SF 33' (AA)	\$5,611.03	\$7,168.14	\$12,779.17
SF 50' (AA)	\$6,234.48	\$7,625.68	\$13,860.16
SF 65' (AA)	\$7,169.65	\$8,693.28	\$15,862.93
Total Residential			

^{*} Included costs of collection and assumes payment in November

Also on July 29, 2025, at 10:00 a.m. at the Fernandina Beach Municipal Airport, 700 Airport Road, Fernandina Beach, Florida 32034, the Board will hold a regular public meeting to consider any other business that may lawfully be considered by the District. The Board meeting and hearings are open to the public and will be conducted in accordance with the provisions of Florida law for special districts. The Board meeting and/or the public hearings may be continued in progress to a date and time certain announced at the meeting and/or hearings.

If anyone chooses to appeal any decision of the Board with respect to any matter considered at the meeting or hearings, such person will need a record of the proceedings and should accordingly ensure that a verbatim record of the proceedings is made, which includes the testimony and evidence upon which such appeal is to be based.

Any person requiring special accommodations at the meeting or hearings because of a disability or physical impairment should contact the District Manager's Office at (561) 571-0010 at least 48 hours prior to the meeting. If you are hearing or speech impaired, please contact the Florida Relay Service at 1-800-955-8770 for aid in contacting the District Manager's office.



RESOLUTION 2025-19

A RESOLUTION OF THE BOARD OF SUPERVISORS OF THE EAST NASSAU STEWARDSHIP DISTRICT AMENDING RESOLUTION 2024-09 DECLARING SUPPLEMENTAL SPECIAL ASSESSMENTS; ADDRESSING THE SETTING OF PUBLIC HEARINGS; PROVIDING FOR PUBLICATION OF THIS RESOLUTION; AND ADDRESSING CONFLICTS, SEVERABILITY AND AN EFFECTIVE DATE.

WHEREAS, the East Nassau Stewardship District ("District") is a local unit of special purpose government created and existing pursuant to Chapter 2017-206, Laws of Florida ("Act"); and

WHEREAS, on December 18, 2024, the Board of Supervisors of the District ("Board") adopted Resolution 2024-09 which, among other things, declared master special assessments for a portion of the development area known as the Preliminary Development Plan #4 ("PDP #4"), designated the nature and location of the proposed Improvements, and provided for an assessment plat and preliminary assessment roll; and

WHEREAS, pursuant to Resolutions 2024-09, 2024-10, and 2024-13 (collectively, "Master PDP #4 Assessment Resolutions") the District previously levied its Assessments with the assumption that certain product types may ultimately be developed and be allocated its proportionate share of Assessments, as more particularly described in the Amended and Restated East Nassau Stewardship District Engineers Report for Preliminary Development Plan #4, dated December 18, 2023, as revised and adopted January 18, 2024 ("Master PDP #4 Engineer's Report") and Amended and Restated Master Special Assessment Methodology Report for the Preliminary Development Plan #4, dated January 18, 2024 ("Master PDP #4 Assessment Report"); and

WHEREAS, the Board now desires to amend Resolution 2024-09 for the limited purpose of incorporating the previously anticipated product types, reallocating assessments, and making corresponding adjustments to the prior improvement and assessment reports.

NOW, THEREFORE, BE IT RESOLVED BY THE BOARD OF SUPERVISORS OF THE EAST NASSAU STEWARDSHIP DISTRICT:

- 1. **RECITALS**. The recitals stated above are incorporated herein as a material part of this Resolution.
- 2. CONFLICTS; DEFINED TERMS. This Resolution is intended to amend, in part, Resolution 2024-09, which remains in full force and effect except as otherwise provided herein. All terms of Resolution 2024-09 that are not amended by this Resolution apply as if those terms are fully set forth herein. Any capitalized term not otherwise defined herein shall have the meaning ascribed to same in Resolution 2024-09. All District resolutions or parts thereof in actual conflict with this Resolution are, to the extent of such conflict, superseded and repealed.
- 3. SUPPLEMENTING RESOLUTION 2024-09. Resolution 2024-09 is hereby amended to supplement it as follows:
- A. The Master PDP #4 Engineer's Report is hereby supplemented by the East Nassau Stewardship District Engineers Report First Addendum for Preliminary Development Plan #4, dated June 25, 2025, attached to this Resolution as Exhibit A ("Supplemental PDP #4 Engineer's Report" and together with the Master PDP #4 Engineer's Report, the "Revised Master PDP #4 Engineer's Report").
- B. The Master PDP #4 Assessment Report, attached as Exhibit B to Resolution 2024-09, is hereby supplemented by the Supplemental to Amended and Restated Master Special Assessment Methodology Report for the Preliminary Development Plan #4 dated June 25, 2025, attached to this Resolution as Exhibit B ("Supplemental PDP #4 Assessment Report" and together with the Master PDP #4 Assessment Report, the "Revised Master PDP #4 Assessment Report").
- C. The assessment plat originally prepared pursuant to Section 170.04, Florida Statutes, and Resolution 2024-09 is hereby amended and supplemented to include the new product type as described in the Revised Assessment Report attached hereto, and such revised assessment plat is on file at the "District Records Office" at c/o Wrathell, Hunt and Associates, LLC, 2300 Glades Road, Suite 410W, Boca Raton, Florida 33431.
- D. The preliminary assessment roll originally prepared pursuant to Section 170.06, Florida Statutes, and Resolution 2024-09 is hereby amended and supplemented to include the new product type as described in the Revised Assessment Report attached hereto, and such revised preliminary assessment roll is on file at the District Records
- 4. CONFIRMING REMAINING TERMS OF 2024-09. The remainder of Resolution 2024-09 not otherwise amended and supplemented by terms of this Resolution, shall remain in full force and effect, including but not limited to the Board's declaration therein that:
 - A. Assessments shall be levied to defray a portion of the cost of the Improvements.
- B. The nature and general location of, and plans and specifications for, the Improvements are described in the Revised Master PDP #4 Engineer's Report, which has a total Estimated Cost of \$465,304,000.
- C. The Assessments will defray approximately \$637,070,000, which includes the Estimated Cost, plus financing-related costs, capitalized interest, a debt service reserve, ontingency.
 - D. The manner in which the Assessments shall be apportioned and paid is set forth in the Revised Master PDP #4 Assessment Report.
- E. The Assessments are levied, within the District, on all lots and lands adjoining and contiguous or bounding and abutting upon the Improvements or specially benefitted thereby and further designated by the assessment plat, as revised.
- 5. PUBLIC HEARINGS DECLARED; DIRECTION TO PROVIDE NOTICE OF THE HEARINGS. Pursuant to Sections 170.07 and 197.3632(4) (b), Florida Statutes, among other provisions of Florida law, there are hereby declared two supplemental public hearings to be held as follows:

NOTICE OF PUBLIC HEARINGS

DATE July 29, 2025 TIME 10:00 a.m.

LOCATION Fernandina Beach Municipal Airport

700 Airport Road

Fernandina Beach, Florida 32034

The purpose of the public hearings is to hear comment and objections to the proposed special assessment program for District improvements as identified in the amended preliminary assessment roll, as revised, a copy of which is on file and as set forth in Exhibit B. Interested parties may appear at such hearing or submit their comments in writing, prior to the hearings, to the District Records Office.

Notice of said hearings shall be advertised in accordance with the Act and Chapters 170 and 197, Florida Statutes, and the District Manager is hereby authorized and directed to place said notice in a newspaper of general circulation within Nassau County (by two publications one week apart with the first publication at least twenty (20) days prior to the date of the hearing established herein). The District Manager shall file a publisher's affidavit with the District Secretary verifying such publication of notice. The District Manager is further authorized and directed to give thirty (30) days written notice by mail of the time and place of this hearing to the owners of all property to be assessed and include in such notice the amount of the assessment for each such property owner, a description of the areas to be improved, and notice that information concerning all assessments may be ascertained at the District Records Office. The District Manager shall file proof of such mailing by affidavit with the District Secretary.

- PUBLICATION OF RESOLUTION. Pursuant to Section 170.05, Florida Statutes, the District Manager is hereby directed to cause this Resolution to be published twice (one week for two (2) weeks) in a newspaper of general circulation within Nassau County and to provide such other notice as may be required by law or desired in the best interests of the District.
- SEVERABILITY. The invalidity or unenforceability of any one or more provisions of this Resolution shall not affect the validity or enforceability of the remaining portions of this Resolution, or any part thereof.
 - **EFFECTIVE DATE.** This Resolution shall take effect immediately upon adoption. PASSED AND ADOPTED this 25th day of June 2025.

EAST NASSAU STEWARDSHIP DISTRICT ATTEST:

/s/ Ernesto Torres /s/Michael Hahaj Secretary/Assistant Secretary Chairperson, Board of Supervisors

Exhibit A: East Nassau Stewardship District Engineers Report - First Addendum for Preliminary Development Plan #4, dated June 25, 2025

Supplemental to Amended and Restated Master Special Assessment Methodology Report for the Preliminary Development Plan #4, dated June 25, 2025 Exhibit B:

PUBLIC NOTICES

Additional legal ads may be found at fbnewsleader.com or floridapublicnotices.com

LEGAL NOTICE ADVERTISING DEADLINE IS NOON THE FRIDAY BEFORE THE NEXT PUBLICATION. CALL 261-3696 FOR INFO.

INVITATION TO OBTAIN PROFESSIONAL SERVICES The School Board of Nassau County, Florida is requesting proposals to select Architectual

services for following the project. Remodel of Yulee Middle School Cafeteria per state recommendations

DINING AREA (1400 SF), 1

unit of MULTIPURPOSE ROOM (DINING) (1800 SF), KITCHEN & SERVING AREA (3000 SF) Architectural firms interested in

consideration of this project should send their qualification packets to Trey Robertson, Director of Facilities, NCSD Facilities Department, 86334 Goodbread Road, Yulee, Florida 32097. These packets shall contain six (6) bound copies including the following.
If your firm has supplied this in-

formation on a previous NCSD project within the last 3 months, the firm only needs to provide the letter of interest for this project and a signed attestation stating the information from the previous NCSD project has not Letter of Interest

- Firms General Contact In-
- formation Firms Qualifications
- Proposed Team For this Project -Cóntact Info
- Resumes of Team Mem-

- -Relevant Professional Qualifications/ Certifications/ Work Completed (last 5 years) Three (3) Most Recent Rel
 - evant Projects -Dates of project -Type of Building
 - -Scope
 - -Budget
- -Note if any proposed team members participated on the -List of firms partnered with
- on the project
 Signed Attestation form
- General Qualifications of
- the Firm (SF330 Part II) Licenses and Registrations
- Corporate Charter
- Insurance (current ACORD forms)
- Outside consultants need not be included until a specific project is defined.

Professional architectural services will generally consist of the furnishing of necessary documents for planning and construction of the proposed project, educational

specifications, competitive bidding of the project, construction contracts, supervision of the project during construction and submission of all required documents to the Department of Education for review and approval. Procedures for selecting Architectural/Engineering services will follow School Board Policy 7.65-Selecting Professional Services, State Requirements for Educational Facilities Section 4.1 and Florida Statutes

The design firm selected for the

project shall obtain and maintain insurance against errors and omissions and professional liability, in sufficient amounts, to protect the Nassau County School District against all claims which may arise during the terms of this project.

- Timeline: Publication Dates: July 2nd,
- 9th, 16th Pre-Proposal conference Yulee Middle School 9:00
- am on July 18th Qualification Packets due: August 1, 2025 by 2:00pm Selection Committee for top
- 5 firms: August 4th Presentations for

firms: August 12th

tect: August 14th If you have questions about the roject, please contact Trey robertsonjo@nas-Robertson,

Board of Approval of Archi-

sau.k12.fl.us and Wesley Peapeacockwe@nassau.k12.fl.us.

FNL 3T 07-02-09-16-2025 #870367 NOTICE UNDER FICTITIOUS NAME LAW PURSUANT TO

SECTION 865.09,

FLORIDA STATUTÉS NOTICE IS HEREBY GIVEN that the undersigned, desiring to engage in business under the fictitious name of HALF DAIRIES located 441072 Sandy Ford Rd. in the County of Nassau, in the city of Callahan, Florida 32011 intends to register the said name with the Division of Corporations of Florida Department State, Tallahassee, Florida.

Dated at Fernandina Beach, Florida, this 25thday of June, Sarah Bennett-Davis Half - Pint Dairies FNL 1T 07-02-2025 #870219

IN THE CIRCUIT COURT OF THE FOURTH JUDICIAL CIR-**CUIT IN AND FOR NASSAU**

COUNTY. FLORIDA 19CA000105AXYX **CITIGROUP** MORTGAGE

LOAN TRUST INC. ASSET-BACKED PASSTHROUGH CERTIFICATES, SERIES 2007-AMC4, U.S. BANK NA-TIONAL. Plaintiff,

ALICE JONES; LATHERN B. JONES; UNKNOWN TENANT 1 N/K/A JOHNNY LEE JONES; UNKNOWN TENANT 2 N/K/A BERNARD JONES; ANY AND ALL UNKNOWN PARTIES CLAIMING BY, THROUGH, CLAIMING BY, THROUGH, UNDER AND AGAINST THE HEREIN NAMED INDIVIDUAL DEFENDANT(S) WHO ARE NOT KNOWN TO BE DEAD OR ALIVE, WHETHER SAID UNKNOWN PARTIES MAY CLAIM AN INTEREST HEIRS, GRANTEES, SPOUSES, VISEES, GRANTEI OTHER CLAIMANTS

Defendant(s).
NOTICE OF FORECLOSURE SALE PURSUANT **TO CHAPTER 45**

NOTICE IS HEREBY GIVEN that sale will be made pursuant to an Order or Final Judgment. Final Judgment was awarded on January 27, 2025 in Civil

Case No. 19CA000105AXYX, of the Circuit Court of the FOURTH Judicial Circuit in and for Nassau County, Florida, wherein, CITIGROUP MORT-GAGE LOAN TRUST INC. AS-SET-BACKED **PASSTHROUGH** CATES, SERIES 2007-AMC4, U.S. BANK NATIONAL is the Plaintiff, and ALICE JONES; LATHERN B. JONES; UN-KNOWN TENANT 1 N/K/A JOHNNY LEE JONES; KNOWN TENANT 2 N/K/A BERNARD JONES; ANY AND ALL UNKNOWN PARTIES CLAIMING BY, THRÖUGH, UNDER AND AGAINST THE HEREIN NAMED INDIVIDUAL DEFENDANT(S) WHO ARE NOT KNOWN TO BE DEAD OR ALIVE, WHETHER PARTIES UNKNOWŃ MAY CLAIM AN INTEREST SPOUSES, HEIRS, VISEES, GRANTEES, DE-OR OTHER CLAIMANTS are Defendants

The Clerk of the Court, Mitch L. Keiter will sell to the highest bidder for cash at www.nassauclerk.realforeclose.com July 31, 2025 at 11:30:00 AM EST the following described

real property as set forth in said Final Judgment, to wit:

A PORTION OF GOVERN-MENT LOT 1, SECTION 17, TOWNSHIP NORTH, RANGE 25 EAST, NASSAU COUNTY, FLORIDA, BEING A

RECORDS OF SAID COUNTY,

PORTION OF THE LAND DE-SCRIBED AND DEED RECORDED IN THE PUBLIC

IN OFFICIAL RECORD BOOK 254, PAGE 479, AND BEING ALSO KNOWN AS LOT 10, AS SHOWN ON A MAP PRE-PARED BY GEORGE W.
LOVESEE, DATED MARCH,
1967 AND RECORDED IN
SAID PUBLIC RECORDS IN OFFICIAL RECORD BOOK 148, PAGE 456; BEING MORE PARTICULARLY DESCRIBED AS FOLLOWS; FOR A POINT OF REFERENCE COMMENCE AT THE SOUTHEAST CORNER OF SECTION 17, FORE-MENTIONED, AND RUNNING NORTH 01° 00 00 WEST ALONG THE EAST LINE OF SAID SECTION, A DISTANCE OF 1323 FEE1; HUNNING THENCE SOUTH 88°4210 WEST, A DISTANCE OF 544.63 FEET; RUNNING THENCE SOUTH 88° 37 46" WEST. A DISTANCE OF OF 1323 FEÉT; RUNNING THENCE SOUTH 88°4210 WEST, A DISTANCE OF 172.71 FEET; TO THE POINT OF BEGINNING. FROM THE POINT OF BEGINNING THUS DESCRIBED CONTINUE SOUTH 88° 37 46 WEST, A DISTANCE OF 174.25 FEET; RUNNING THENCE 101° 21' 40" WEST, A DISTANCE OF 249.98 FEET; RUNNING THENCE NORTH 88° 37 46 EAST, A DISTANCE OF 174.25 FEET; RUNNING THENCE SOUTH 01° 2140 EAST, A DISTANCE OF 249.98 FEET, TO THE POINT OF BEGINNING. THE SOUTH 30 FEET IS SUBJECT TO EASEMENT FOR INGRESS AND EGRESS PURPOSES.

LEGAL NOTICES CONTINUED ON THE NEXT PAGE.

EAST NASSAU STEWARDSHIP DISTRICT

6 B

STATE OF FLORIDA)
COUNTY OF PALM BEACH)

AFFIDAVIT OF MAILING

BEFORE ME, the undersigned authority, this day personally appeared Curtis Marcoux, who by me first being duly sworn and deposed says:

- 1. I am over eighteen (18) years of age and competent to testify as to the matters contained herein. I have personal knowledge of the matters stated herein.
- 2. I, Curtis Marcoux, serve as Financial Analyst at Wrathell, Hunt & Associates, LLC.
- 3. Among other things, my duties include preparing and transmitting correspondence relating to the East Nassau Stewardship District.
- 4. I do hereby certify that on June 27, 2025, and in the regular course of business, I caused a letter, in the form attached hereto as **Exhibit A**, to be sent notifying affected landowner(s) in the East Nassau Stewardship District of their rights under chapter 2017-206, Laws of Florida, Chapters 170 and 197, Florida Statutes, with respect to the District's anticipated imposition of debt special assessments. I further certify that the letters were sent for purposes of noticing for supplemental assessment hearing for area known as Preliminary Development Plan #4, to be sent via U.S. First-Class Mail to the addressees identified in **Exhibit B**.
- 5. I have personal knowledge of having sent the letter(s) to the addressee(s), and those records are kept in the course of the regular business activity for my office.

FURTHER AFFIANT SAYETH NOT.

By: Curtis Marcoux

SWORN AND SUBSCRIBED before me by means of physical presence or online notarization this 27th day of June 2025, by Curtis Marcoux, for Wrathell, Hunt and Associates, LLC, who is personally known to me or has provided as identification.

NOTARY PUBLIC

Print Name: 1305hne

Notary Rublic, State of Florida Commission No.: H4390392

My Commission Evniros: Q Dal

My Commission Expires: ____

8 20 2027

EXHIBIT A:

Copies of Mailed Notices

EXHIBIT B:

Mailing List (Assessment Roll)



DAPHNE GILLYARD Notary Public State of Florida Comm# HH390392 Expires 8/20/2027

53	U.S. Postal Service [™] CERTIFIED MAIL [®] RECEIPT Domestic Mail Only
B356	For delivery information, visit our website at www.usps.com [®] .
5270 2050 8	Certified Mail Fee \$ Extra Services & Fees (check box, add fee as appropriate) Return Receipt (hardcopy)
9589 0710	\$ WILDLIGHT LLC \$ Sent To 1 RAYONIER WAY Street and Apt. N YULEE, FL 32097 City, State, ZIP+

East Nassau Stewardship District OFFICE OF THE DISTRICT MANAGER

2300 Glades Road, Suite 410W Boca Raton, Florida 33431 Phone: (561) 571-0010 Toll-free: (877) 276-0889 Fax: (561) 571-0013

VIA FIRST-CLASS U.S. MAIL – CERTIFIED RECEIPT

June 27, 2025

WILDLIGHT LLC 1 RAYONIER WAY YULEE, FL 32097

RE: East Nassau Stewardship District

Notice of Supplemental Hearing on Assessments on Property

(Preliminary Development Plan #4)
Parcel ID#: 51-3N-27-0000-0001-0290

Dear Property Owner:

You are receiving this notice because Nassau County records indicate that you are a property owner within the East Nassau Stewardship District (the "District"). The District is a special-purpose unit of local government that was established pursuant to Chapter 2017-206, Laws of Florida, and in accordance with Chapter 189, Florida Statutes. The property you own that is the subject of this notice is identified above and is within the area known as the Preliminary Development Plan #4 ("PDP #4") within the Detailed Specific Area Plan #2, all within the boundaries of the District.

The District's Board of Supervisors ("Board") previously determined to undertake, install, plan, establish, construct or reconstruct, enlarge or extend, equip, acquire, operate and/or maintain the infrastructure improvements described in the District's adopted *Amended and Restated Engineer's Report for Preliminary Development Plan #4*, dated December 18, 2023, as revised and adopted January 18, 2024, as supplemented from time to time ("Original Master Engineer's Report"). The Original Master Engineer's Report describes the nature of the infrastructure improvements that may be financed, constructed and/or acquired by the District that benefit lands within PDP #4 of the District, which improvements include, but are not limited to, roadway improvements, stormwater management systems, water distribution, wastewater system, reclaim water system, landscaping, hardscaping and irrigation, street lighting, recreational, utility systems, and other related public infrastructure improvements (collectively, the "Improvements").

To fund construction, installation and/or acquisition of the Improvements, the District previously levied special assessments (the "Assessments") pursuant to Resolutions 2024-09, 2024-10 and 2024-13, as supplemented from time to time, (the "Assessment Resolutions") on property specially benefited by the Improvements. Pursuant to the Assessment Resolutions, the District adopted that certain Amended and Restated Master Special Assessment Methodology Report for the Preliminary Development Plan #4, dated December 18, 2023, as revised and adopted January 18, 2024, as supplemented from time to time ("Original Master Assessment Report"), which generally assumed product types and unit numbers may change throughout development, which would necessitate reallocation of proportionate share of the Assessments.

The Assessments may appear on your regular tax bill issued by the Nassau County Tax Collector. However, the District may in its discretion at any time choose instead to directly collect these Assessments. As provided in the Assessment Report, the Assessments will constitute a lien against your property that may be prepaid in accordance with Chapter 170, Florida Statutes, or may be paid in not more than thirty (30) annual installments. The failure to pay any Assessments collected on the tax roll will cause a tax certificate to be issued against your property within the District which may result in a loss of title. Alternatively, if the Assessments are directly collected, the failure to pay such direct bill invoice may result in the District pursuing a foreclosure action, which may result in a loss of title. The decision to collect Assessments by any particular method – e.g., on the tax roll or by direct bill – does not mean that such method will be used to collect Assessments in future years, and the District reserves the right in its sole discretion to select collection methods in any given year, regardless of past practices.

In accordance with Chapter 2017-206, Laws of Florida, and Chapters 170, 189 and 197, Florida Statutes, the District will hold public hearings on July 29, 2025, at 10:00 a.m. at the Fernandina Beach Municipal Airport, 700 Airport Road, Fernandina Beach, Florida 32034. At this hearing, the Board will sit as an equalizing board to hear and consider testimony from any interested property owners as to the continued propriety and advisability of making the Improvements, or some phase thereof, as to the cost thereof, as to the manner of payment thereof, and as to the amount thereof to be assessed against each property so improved and benefited as affected by the New Units. All affected property owners have a right to appear at the hearing and to file written objections with the District's Board within twenty (20) days of this notice.

Information concerning the Assessments and copies of applicable documents are on file and available during normal business hours at the "District Office" located at 2300 Glades Road, Suite 410W, Boca Raton, Florida 33431, (561) 571-0010. You may appear at the hearing or submit your comments in advance to the attention of the District Manager at its address above. Pursuant to the provisions of the Americans with Disabilities Act, any person requiring special accommodations to participate in this hearing is asked to contact the District Office at least 48 hours before the hearing. If you are hearing or speech impaired, please contact the Florida Relay Service at 1 (800) 955-8770, for aid in contacting the District Office.

Sincerely,

Craig Wrathell
District Manager

Swather

Enclosure

Attachment A Revised Master Engineer's Report and Revised Master Assessment Report

EAST NASSAU STEWARDSHIP DISTRICT ENGINEERS REPORT – FIRST ADDENDUM For PRELIMINARY DEVELOPMENT PLAN #4

Prepared for

Board of Supervisors East Nassau Stewardship District

Prepared by



14775 Old St. Augustine Road Jacksonville, Florida 32258 904-642-8990

IV. LAND USES AND PROPOSED DEVELOPMENT AND UNIT DISTRIBUTION FOR PDP #4

The previously proposed unit distribution within the Preliminary Development Plan (PDP) #4 Residential Tiers depicted in the Amended and Restated Engineer's Report for PDP #4 revised and adopted on January 18, 2024, is now revised to reflect the latest updated lot types and lot mix distribution. The development is anticipated to be distributed as follows:

Propose	Proposed Unit Distribution within PDP #4 Residential Tiers**							
Phase	Approximate Lot Width	Number						
	(Feet)							
1	22' (MF)	450						
1	35' (SF)	0						
1	40' (SF)	443						
1	45' (SF)	219						
1	50' (SF)	667						
1	60' (SF)	869						
1	70′ (SF)	259						
1	80' (SF)	53						
1	100' (SF)	40						
1	1 – 5 Acre (SF)	50						
1	33' (AA)	222						
1 50' (AA)		505						
1	65' (AA)	323						
TOTAL UNITS 4,100								

^{*}SF = Single Family; MF = Multi-family; AA = Active Adult

^{**}Unit Distribution is approximate and subject to change based on final land plans

EAST NASSAU STEWARDSHIP DISTRICT

Supplemental to Amended and Restated
Master Special Assessment
Methodology Report
for the
Preliminary Development Plan #4

June 25, 2025



Provided by:

Wrathell, Hunt and Associates, LLC

2300 Glades Road, Suite 410W Boca Raton, FL 33431 Phone: 561-571-0010

Fax: 561-571-0013

Website: www.whhassociates.com

1.0 Introduction

1.1 Purpose

The East Nassau Stewardship District (the "District") previously adopted the Amended and Restated Master Special Assessment Methodology Report for the Preliminary Development Plan #4 dated December 18, 2023 as revised and adopted January 18, 2024 (the "Master Report"). The Master Report sets forth the master financing plan and a master special assessment methodology for the Preliminary Development Plan #4 ("PDP #4") portion of the District or the District's funding of Master Infrastructure Improvements and Neighborhood Infrastructure Improvements (defined below in the Original Master Report) contemplated to be provided for the lands within the District including Preliminary Development Plan #4 (the "PDP #4 Project").

This Supplemental to Amended and Restated Master Special Assessment Methodology Report the Preliminary Development Plan #4 (the "Supplemental Amended Report" and together with the Master Report, the "Revised Master Report") was developed to supplement and amend the Master Report to update the development program as described in the Addendum to the Engineer's Report (as defined below) and applying the assessment methodology, first described in the Master Report, to the updated development program. Therefore, the Master Report and Supplemental Amended Report should be read together as one Revised Master Report providing the master assessment methodology for the most current development program for PDP #4. All capitalized terms not otherwise defined herein shall have the meanings ascribed to same in the Master Report.

1.2 Scope of the Supplemental Amended Report

This Supplemental Amended Report presents the projections for financing the District's PDP #4 Project described in the Amended and Restated East Nassau Stewardship District Engineer's Report for Preliminary Development Plan #4 prepared by England Thims & Miller, Inc. (the "District Engineer") dated December 18, 2023 as revised and adopted January 18, 2024 (the "Master Engineer's Report") as supplemented by the East Nassau Stewardship District Engineer's Report - First Addendum for Preliminary Development Plan #4 dated June 25, 2025 (the "Addendum to the Engineer's Report" and together with the Master Engineer's Report, the "Revised Engineer's Report"), and describes the method for the allocation of special benefits and the apportionment of special

3.0 Assessment Methodology

3.1 Overview

In order to fully fund the costs of the Master Infrastructure Improvements and the Neighborhood Infrastructure Improvements in the total estimated amount of \$465,304,000 it is likely that the District would have to issue an estimated \$637,070,000 in long-term bonds (the "Bonds").

The revision of the development plan for PDP #4 does not affect the special benefits that the developable lands located within PDP #4 derive from the both the Master Infrastructure Improvements and the Neighborhood Infrastructure Improvements. As more particularly described in the Master Report, these Master Infrastructure Improvements and the Neighborhood Infrastructure Improvements lead to special and general benefits, with special benefits accruing to properties within the boundaries of PDP #4 and general benefits accruing to areas outside PDP #4 and being only incidental in nature, all as more particularly described in the Master Report.

3.2 Benefit Allocation

Consistent with the allocation methodology in the Master Report, the Supplemental Amended Report proposes to assign the benefit of Master Infrastructure Improvements in proportion to the density of development and intensity of use of the Master Infrastructure Improvements as measured by a standard unit called an Equivalent Assessment Unit ("EAU") and proposes to assign the benefit of Neighborhood Infrastructure Improvements in proportion to the density of development and intensity of use of the Neighborhood Infrastructure Improvements as measured by a standard unit called an Equivalent Residential Unit ("ERU").

In following the Master Report, Table 2 in the *Appendix* illustrates the Master Infrastructure Improvements EAU weights that are proposed to be assigned to the land uses contemplated to be developed within PDP #4 based on the relative density of development and the intensity of use of master infrastructure, the total EAU counts for each land use category, and the share of the benefit received by each land use, all as currently proposed in the development program. Table 3 in the *Appendix* presents the revised apportionment of the assessment associated with the Master Infrastructure Improvements (the "Master Assessments") in accordance with the EAU benefit allocation method presented in Table 2. Table 5 also presents the annual levels of the projected Master Assessments annual debt

3.3 Assessment Roll

Following the Master Report, the Debt Assessments in the amount of \$637,070,000 are proposed to be levied over the area described in Exhibit "A". Excluding any capitalized interest period, debt service assessment shall be paid in thirty (30) annual installments.

4.0 Additional Stipulations

4.1 Overview

Wrathell, Hunt and Associates, LLC was retained by the District to prepare a methodology to fairly allocate the special assessments related to the Wildlight Phase 3 Project. Certain financing, development and engineering data was provided by members of District Staff and/or the Developer. The allocation methodology described herein was based on information provided by those professionals. Wrathell, Hunt and Associates, LLC makes no representations regarding said information transactions beyond restatement of the factual information necessary for compilation of this Supplemental Amended Report. For additional information on the Bond structure and related items, please refer to the Offering Statement associated with this transaction.

Wrathell, Hunt and Associates, LLC does not represent the District as a Municipal Advisor or Securities Broker nor is Wrathell, Hunt and Associates, LLC registered to provide such services as described in Section 15B of the Securities and Exchange Act of 1934, as amended. Similarly, Wrathell, Hunt and Associates, LLC does not provide the District with financial advisory services or offer investment advice in any form.

5.0 Appendix

Table 2

East Nassau Stewardship District

Preliminary Development Plan #4

Revised Master Infrastructure Improvements Benefit Allocation for PDP#4

Land Use	Number of Sq. Ft./Dwelling Units	Master Infrastructure Improvements EAU per 1,000 Sq. Ft./Dwelling Unit	Master Infrastructure Improvements Total EAU	Percent Share of Total
Commercial				
Village Center	49,000	1.13	55.37	1.27201%
Residential Tier 1 - Non-Res. Sq. Ft.	101,000	0.99	99.99	2.29707%
Residential Tier 2 - Non-Res. Sq. Ft.	40,000	0.99	39.60	0.90973%
Total Commercial	190,000	11 11 12	194.96	4.47881%
Residential				
MF 22'	450	0.60	270.00	6.20270%
SF 35'	0	0.91	0.00	0.00000%
SF 40'	443	0.92	407.56	9.36287%
SF 45'	219	0.99	216.81	4.98077%
SF 50'	667	1.00	667.00	15.32298%
SF 60'	869	1.14	990.66	22.75841%
SF 70'	259	1.17	303.03	6.96150%
SF 80'	53	1.19	63.07	1.44891%
SF 100'	40	1.44	57.60	1.32324%
SF Estate (1-5 Acres)	50	2.12	106.00	2.43514%
SF 33' (AA)	222	0.90	199.80	4.59000%
SF 50' (AA)	505	1.00	505.00	11.60135%
SF 65' (AA)	323	1.15	371.45	8.53331%
Total Residential	4,100		4,157.98	95.52119%
Total			4,352.94	100.00000%

<u>Note:</u> Please note that the total ERU count in the Master Report was 4,130.68

Table 4

East Nassau Stewardship District

Preliminary Development Plan #4

Revised Neighborhood Infrastructure Improvements Benefit Allocation for PDP#4

Land Use		Number of Sq. Ft./Dwelling Units	Neighborhood Infrastructure Improvements ERU per 1,000 Sq. Ft./Dwelling Unit	Neighborhood Infrastructure Improvements Total ERU	Percent Share of Total
Residential					
MF 22'		450	0.55	247.50	6.03444%
SF 35'		0	0.94	0.00	0.00000%
SF 40'		443	0.94	416.42	10.15297%
SF 45'		219	1.00	219.00	5.33956%
SF 50'		667	1.00	667.00	16.26250%
SF 60'		869	1.14	990.66	24.15384%
SF 70'		259	1.14	295.26	7.19890%
SF 80'		53	1.14	60.42	1.47313%
SF 100'		40	1.37	54.80	1.33611%
SF Estate (1-5 Acres)		50	1.37	68.50	1.67014%
SF 33' (AA)		222	0.94	208.68	5.08794%
SF 50' (AA)		505	1.00	505.00	12.31269%
SF 65' (AA)		323	1.14	368.22	8.97778%
Total Residential		4,100		4,101.46	100.00000%
Total	De Mais			4,101.46	100.00000%

Note: Please note that the total ERU count in the Master Report was 3,935.96

Table 6

East Nassau Stewardship District

Preliminary Development Plan #4 Project

Combined Revised Master and Neighborhood Infrastructure Improvements Assessment Apportionment

Land Use	Total Master Assessments Apportionment	Total Neighborhood Assessments Apportionment	Combined Master and Neighborhood Total Assessment Apportionment	Combined Master and Neighborhood Assessments per 1,000 Sq. Ft./Acre/Unit
Commercial	1. 100			11 11 11
Village Center	\$3,764,779	\$0	\$3,764,779	\$76,832.23
Residential Tier 1 - Non-Res. Sq. Ft.	\$6,798,633	\$0	\$6,798,633	\$67,313.20
Residential Tier 2 - Non-Res. Sq. Ft.	\$2,692,528	\$0	\$2,692,528	\$67,313.20
Total Commercial	\$13,255,940	\$0	\$13,255,940	
Residential				
MF 22'	\$18,358,144	\$20,583,463	\$38,941,607	\$86,536.90
SF 35'	\$0	\$0	\$0	\$0.00
SF 40'	\$27,711,279	\$34,631,780	\$62,343,059	\$140,729.25
SF 45'	\$14,741,590	\$18,213,246	\$32,954,836	\$150,478.70
SF 50'	\$45,351,415	\$55,471,393	\$100,822,808	\$151,158.63
SF 60'	\$67,358,071	\$82,388,741	\$149,746,812	\$172,320.84
SF 70'	\$20,603,957	\$24,555,448	\$45,159,405	\$174,360.64
SF 80'	\$4,288,326	\$5,024,860	\$9,313,186	\$175,720.50
SF 100'	\$3,916,404	\$4,557,470	\$8,473,874	\$211,846.85
SF Estate (1-5 Acres)	\$7,207,271	\$5,696,837	\$12,904,109	\$258,082.17
SF 33' (AA)	\$13,585,027	\$17,354,978	\$30,940,005	\$139,369.39
SF 50' (AA)	\$34,336,529	\$41,998,581	\$76,335,110	\$151,158.63
SF 65' (AA)	\$25,256,047	\$30,623,203	\$55,879,250	\$173,000.77
Total Residential	\$282,714,060	\$341,100,000	\$623,814,060	
Total	\$295,970,000	\$341,100,000	\$637,070,000	

Exhibit "A"

Bond Assessments in the amount of \$637,070,000 are proposed to be levied over the area described below:

Description:

A parcel of land, being a portion of the William Hobkirk Grant, Section 41 and the William Hobkirk Grant and Thomas May Grant, Section 42 and the Thomas May Grant, Section 43 and the Heirs of E. Waterman Mill Grant, Section 50 and the John W. Lowe Mill Grant, Section 51, Township 3 North, Range 27 East and being a portion of Section 37 and the John W. Lowe Mill Grant, Section 44, Township 3 North, Range 28 East all in Nassau County, Florida and being more particularly described as follows:

Begin at the Most Northerly corner of the William Hobkirk Grant, Section 41, Township 3 North, Range 27 East, Nassau County, Florida; thence on the Northerly line of said Section 41, S 46'58'42" E, a distance 3347.31 feet to the Northeasterly corner of said Section 41 said point also being the most Northerly corner of the Heirs of E. Waterman Mill Grant, Section 50, Township 3 North, Range 27 East, Nassau County, Florida; thence departing said Northerly line and on said Northerly line of Section 50, S 46'45'09" E, a distance 3141.05 feet; thence departing said Northerly line, S 43'07'50" W, a distance 47.78 feet to a point on the Southerly Right of Way line of Rose Bluff Road (66 foot Right of Way); thence on said Southerly Right of Way line, S 46'52'10" E, a distance 3672.22 feet to the Northwest corner of Creekside Unit I as recorded in Plat Book 6, Page 320 of the Public Records of Nassau County, Florida; thence departing said Southerly Right of Way line and on the Westerly line of said Creekside Unit I, S 43'56'29" W, a distance 922.51 feet to the Southwest corner of said Creekside Unit I; thence departing said Westerly line and on the Southerly line of said Creekside Unit I and on the Southerly line of Creekside Unit II as recorded in Plat Book 7, Pages 32 and 33 of said Public Records and on the Southerly line of those lands described in Official Record Book 1699, Page 1781 of said Public Records, S 4756'22" E, a distance 2923.03 feet to the Northwest corner of said lands; thence departing said Southerly line and on the Northerly lines, Westerly lines, South line and East line of said lands for the next 7 courses, S 44'21'01" W, a distance 248.94 feet; thence S 88'38'46" W, a distance 550.24 feet; thence S 46'58'49" E, a distance 307.88 feet; thence N 88'37'03" E, a distance 237.76 feet; thence S 02'22'18" W, a distance 473.95 feet; thence S 88'16'36" E, a distance 450.33 feet; thence N 01'36'34" E, a distance 711.99 feet to the Northeast corner of said lands said point also being on the aforesaid Southerly line of those lands described in Official Record Book 1699, Page 1781; thence departing said East line and on said Southerly line of those lands described in Official Record Book 631, Page 31 of said Public Records, S 47'56'22" E, a distance 2961.43 feet to the Southeast corner of said lands; thence departing said Southerly line and on the Easterly line of said lands, N 38'10'15" E, a distance 382.73 feet to a point on the Southerly County Maintained Right of Way line of Lee Road said point being on a curve, concave Northwest, having of radius 85.46 feet and a central angle of 28'44'32"; thence departing said Easterly line and on said Southerly County Maintained Right of Way line and on the arc of said curve for the next 4 courses, a distance of 42.87 feet said arc being subtended by a chord which bears N 69'54'46" E, a distance of 42.42 feet to the curves end; thence N 53'02'00" E, a distance 40.64 feet to the beginning of a curve, concave Southeast, having of radius 73.38 feet and a central angle of 36.59.17"; thence on the arc of said curve a distance of 47.37 feet said arc being subtended by a chord which bears N 75'22'46" E, a distance of 46.55 feet to the curves end; thence S 71'13'20" E, a distance 279.61 feet to the Northwest corner of those lands described in Official Record Book 1263, Page 677 of the aforesaid Public Records; thence departing said Southerly County Maintained Right of Way line and on the Westerly line of said lands and the Southerly prolongation thereof, S 07°40'39" W, a distance 1608.34 feet to the Southwest corner of those lands described in Official Record Book 802, Page 1281 of said Public Records; thence departing said Southerly prolongation line and on the Southerly line of said lands, S 82~19'01" E, a distance 399.49 feet to a point on the Westerly Right of Way line of Chester Road (Variable Width Right of Way); thence departing said Southerly line and on said Westerly Right of Way line for the next 3 courses, S 07'40'57" W, a distance 21.94 feet; thence S 07'43'19" W, a distance 9134.66 feet; thence S 08'41'14" W, a distance 747.21 feet to a point on the Northerly Right of Way line of Pages Dairy Road (100 foot Right of Way); thence departing said Westerly Right of Way line and on said Northerly Right of Way line for the next 8 courses, N 63 45'37" W, a distance 1908.42 feet to the beginning of a curve, concave Northeast, having a radius of 1859.00 feet and a central angle of 1319'52"; thence on the arc of said curve a distance of 432.54 feet said arc being subtended by a chord which bears N 57'05'41" W, a distance of 431.57 feet to the curves end; thence N 50'25'45" W, a distance 1077.81 feet; thence N 51'29'02" W, a distance 1087.78 feet to the beginning of a curve, concave Southwest, having a radius of 5786.70 feet and a central angle of 12'04'58"; thence on the arc of said curve a distance of 1220.33 feet said arc being subtended by a chord which bears N 57'31'31" W, a distance of 1218.07 feet to the curves end; thence N 63'34'00" W, a distance 549.97 feet to the beginning of a curve, concave Southwest, having a radius of 2914.79 feet and a central angle of 11'37'45"; thence on the arc of said curve a distance of 591.61 feet said arc being subtended by a chord which bears N 69'22'53" W, a distance of 590.59 feet to the curves end; thence N 75'11'45" W, a distance 386.35 feet to the Southeast corner of Page Hill Unit 1, as recorded in Plat Book 6, Pages 237 and 238 of the Public Records of Nassau County, Florida; thence on the Easterly line of said Page Hill Unit 1 and on the Easterly line of Page Hill Unit 2, as recorded in Plat Book 6, Pages 318 and 319 of said Public Records and on the Easterly line of Page Hill Unit 3, as recorded in Plat Book 6, Pages 341 and 342 of said Public Records for the next 6 courses, thence N 1514'52" E, a distance of 624.51 feet; thence N 31'18'20" E, a distance of 1600.42 feet; thence N 31'16'17" E, a distance of 1617.68 feet; thence N 31'18'20" E, a distance of 77.25 feet; thence N 31"14'20" E, a distance of 712.26 feet; thence N 15"00'35" E, a distance of 1945.10 feet to the Northeast corner of said Page Hill Unit 3, as recorded in Plat Book 6, Pages 341 and 342; thence departing said Easterly line and on the North line of said Page Hill Unit 3, S 89'08'26" W, a distance 1948.04 feet to the Northwest corner of said Page Hill Unit 3; thence departing said North line and on the Westerly line of said Page Hill Unit 3 and on the Westerly line of the aforesaid Page Hill Unit 2 and on the Westerly line of Page Hill Unit 1 as recorded in Plat Book 6, Pages 237 and 238 of said Public Records and on the Westerly line of those lands described in Official Record Book 1127, Page 877 of the Public Records of Nassau County, Florida for the next 5 courses, S 0617'22" W, a distance 846.40 feet; thence S 1513'56" W, a distance 1678.50 feet; thence S 1514'27" W, a distance 1129.83 feet; thence N 80'46'29" W, a distance 416.31 feet; thence S 1510'34" W, a distance 2205.85 feet to a point on the aforesaid Northerly Right of Way line of Pages Dairy Road; thence departing said Westerly line and on said Northerly Right of Way line for the next 2 courses, N 76"11"45" W, a distance 824.27 feet to the beginning of a curve, concave Southerly, having a radius of 1004.93 feet and a central angle of 19'06'09"; thence on the arc of said curve a distance of 335.04 feet said arc being subtended by a chord which bears N 85°44'50" W, a distance of 333.49 feet to the Southeast corner of Yulee Hills as recorded in Plat Book 4, Page 31 of the aforesaid Public Records; thence departing said Northerly Right of Way line and on the Easterly line of said Yulee Hills, N 455'07" W, a distance 6150.59 feet to the Northeast corner of said Yulee Hills said point also being on the Easterly line of the Heirs of E. Waterman Mill Grant, Section 50, Township 3 North, Range 27 East, Nassau County, Florida. thence departing said Easterly line and on the Westerly line of Yulee Hills and also being on said Easterly line of Section 50, S 43'57'08" W, a distance 4382.72 feet; thence departing said Westerly line, N 42'19'35" W, a distance of 4836.30 feet; thence N 28'23'24" E, a distance of 4055.38 feet; thence N 64'33'33" E, a distance of 374.96 feet; thence N 17'40'52" W, a distance of 5565.10 feet; thence N 26"18"18" W, a distance of 1775.18 feet; thence N 35"26"01" E, a distance of 1640.64 feet; thence N 10"53"19" E, a distance of 1947.94 feet; thence S 86"34"23" E, a distance of 1430.21 feet; thence N 69"05"53" E, a distance of 787.78 feet; thence N 65'51'30" E, a distance of 184.05 feet; thence N 04'32'09" E, a distance of 294.46 feet; thence N 31'56'39" E, a distance of 727.90 feet to a point on the Mean High Water Line of Bells River said point being referred to as reference point 🗚 🕆 thence on said Mean High Water Line, Easterly, a distance of 1630 feet more or less to a point on the Westerly line of those lands described in Official Record Book 1043, Page 181 of the Public Records of Nassau County, Florida said point also being on said Mean High Water Line said point having a tie line of, S 8218'51" E, a distance of 1521.79 feet from said reference point An thence departing said Mean High Water Line and on said Westerly line and on the Westerly line of those lands described in Official Record Book 1416, Page 403 of said Public Records and on the Southerly line of last said lands for the next 2 courses, S 02'30'20" E, a distance 677.00 feet; thence S 72'00'20" E, a distance 696.00 feet to the Southeast corner of said lands said point also being on the Easterly line of the William Hobkirk Grant and Thomas May Grant, Section 42, Township 3 North, Range 27 East, Nassau County, Florida; thence departing said Southerly line and on said Easterly line, S 43'59'40" W, a distance 2341.20 feet to the Point of Beginning.

CONTAINING 4,720.50 ACRES, MORE OR LESS.



14775 Old St. Augustine Road, Jacksonville, FL 32258 TEL: (904) 642-8990, FAX: (904) 646-9485 CA - 00002584 LC - 0000316

PDP4 LEGAL DESCRIPTION

EAST NASSAU STEWARDSHIP DISTRICT ETM NO. 19-239-02-006

DRAWN BY: CAA

DATE: JUNE 13, 2025

DRAWING NO. 2A

EAST NASSAU STEWARDSHIP DISTRICT

RESOLUTION 2025-23

[SUPPLEMENTAL TO 170.08 MASTER ASSESSMENT RESOLUTION FOR PDP#4]

A RESOLUTION MAKING CERTAIN ADDITIONAL FINDINGS, SUPPLEMENTING RESOLUTIONS 2024-13 AND ADOPTING A SUPPLEMENTAL TO MASTER ASSESSMENT REPORT; APPROVING, CONFIRMING AND LEVYING REVISED DEBT ASSESSMENTS; PROVIDING FOR THE SUPPLEMENTATION OF THE IMPROVEMENT LIEN BOOK; AND PROVIDING FOR CONFLICTS, SEVERABILITY AND AN EFFECTIVE DATE.

WHEREAS, the East Nassau Stewardship District ("District") is a local unit of special purpose government created and existing pursuant to Chapter 2017-206, Laws of Florida ("Act"); and

WHEREAS, on January 18, 2024, the Board of Supervisors of the District ("Board") adopted Resolution 2024-13 ("Master Assessment Resolution"), relating to the imposition, levy, collection and enforcement of special assessments for the area known as the Preliminary Developer Plan #4 ("PDP#4"); and

WHEREAS, the Board now desires to supplement Resolution 2024-13 for the limited purpose of adding new product types, reallocating assessments, and making corresponding adjustments to the prior reports related to PDP#4 master debt assessments.

NOW THEREFORE, BE IT RESOLVED BY THE BOARD OF SUPERVISORS OF THE EAST NASSAU STEWARDSHIP DISTRICT AS FOLLOWS:

- 1. **INCORPORATION OF RECITALS.** All of the above representations, findings and determinations contained above are recognized as true and accurate and are expressly incorporated into this Resolution.
- **2**. **AUTHORITY FOR THIS RESOLUTION.** This Resolution is adopted pursuant to the provisions of Florida law, including the Act and Chapters 170 and 197, *Florida Statutes*, and the Master Assessment Resolution.
- **3. CONFLICTS.** This Resolution is intended to amend, in part, the Master Assessment Resolution which remain in full force and effect except as otherwise provided herein. All terms of Master Assessment Resolution that are not amended or supplemented by this Resolution apply as if those terms are fully set forth herein. All capitalized terms not otherwise defined herein shall have the meanings ascribed to them in the Master Assessment Resolution. All District resolutions or parts thereof in actual conflict with this Resolution are, to the extent of such conflict, superseded and repealed.

- **4. SUPPLEMENTING RESOLUTION 2024-13.** The Master Assessment Resolution is hereby amended to supplement it as follows:
 - a. On June 25, 2025, and pursuant to Section 170.03, Florida Statutes, among other laws, the Board adopted Resolution 2025-07 ("Supplemental Declaring Resolution"), and in doing so confirmed its previously declared intent to undertake a capital improvement plan for PDP #4 as described in the Amended and Restated East Nassau Stewardship District Engineers Report for Preliminary Development Plan #4, dated December 18, 2023, as revised and adopted January 18, 2024, as supplemented by the East Nassau Stewardship District Engineers Report First Addendum for Preliminary Development Plan #4, dated June 25, 2025 (together, "Engineer's Report"), the latter of which is attached hereto as Exhibit A;
 - b. The Supplemental Declaring Resolution was adopted in compliance with the requirements of Section 170.03, *Florida Statutes*, and prior to the time it was adopted, the requirements of Section 170.04, *Florida Statues*, had been met; and
 - As directed by the Supplemental Declaring Resolution, the Board caused to be made a preliminary assessment roll as required by Section 170.06, Florida Statutes; and
 - d. As required by Section 170.07, Florida Statues, and as part of the Supplemental Declaring Resolution, the Board fixed the time and place of a public hearing at which owners of the property to be assessed and other persons interested therein could appear before the Board and be heard as to (i) the propriety and advisability of making the improvements; (ii) the cost thereof, (iii) the manner of payment therefore, and (iv) the amount thereof to be assessed against each specifically benefited property or parcel, and the Board further authorized publication of notice of such public hearing and individual mailed notice of such public hearing in accordance with the Act and Chapters 170 and 197, Florida Statues; and
 - f. Notice of the public hearings was given by publication and also by mail as required by Sections 170.07 and 197.3632, *Florida Statues*, and affidavits as to such publication and mailings are on file in the office of the Secretary of the District; and
 - g. On July 29, 2025, and at the time and place specified in the Supplemental Declaring Resolution, the Board conducted such public hearing and heard and considered all complaints and testimony as to the matters described above; the Board further met as an "Equalization Board" and the Board has made such modifications in the preliminary assessment roll as it deems necessary, just and right in the making of the final assessment roll; and

- h. The Board hereby reaffirms the prior findings provided in Section 2.K. of the Master Assessment Resolution and further supplements such resolution to provide that the Debt Assessments as set forth therein is hereby supplemented ("Revised Debt Assessments") by the Supplemental to Amended and Restated Master Special Assessment Methodology Report for the Preliminary Development Plan #4 dated June 25, 2025, attached to this Resolution as Exhibit B ("Supplemental Master Assessment Report"); and
- The Supplemental Master Assessment Report setting forth the allocation of the Revised Debt Assessments to the benefitted lands within the Assessment Area is hereby approved, adopted, and confirmed; and
- j. The Revised Debt Assessments, as supplemented herein, are fairly and reasonably allocated across the benefitted property, as set forth in **Exhibit A**; and
- It is in the best interests of the District that the Revised Debt Assessments be paid and collected as provided in the Master Assessment Resolution and this Resolution; and
- I. the Revised Debt Assessments imposed on the parcels specially benefited by the Project within the Assessment Area all as specified in the final assessment roll on file at the "District Records Office" at c/o Wrathell, Hunt and Associates, LLC, 2300 Glades Road, Suite 410W, Boca Raton, Florida 33431, incorporated herein by this reference, are hereby equalized, approved, confirmed and levied; and
- m. The assessment plat originally prepared pursuant to Section 170.04, Florida Statutes, and Resolution 2024-09 is hereby amended and supplemented to include the new product type as described in the Revised Assessment Report attached hereto, and such revised assessment plat is on file at the District Records Office; and
- **5. COLLECTION AND ENFORCEMENT OF REVISED DEBT ASSESSMENTS AND ASSESSMENTS.** Section 8 of the Master Assessment Resolution sets forth the terms for collection and enforcement of the Revised Debt Assessments. The District hereby certifies the Assessments for collection to ensure payment of debt service as set forth in **Exhibit B**. The District Manager is directed and authorized to take all actions necessary to collect special assessments on property using methods available to the District authorized by Florida law and the applicable trust indenture in order to provide for the timely payment of debt service (and after taking into account any capitalized interest period, if any). Among other things, the District Manager shall prepare or cause to be prepared each year an assessment roll for purposes of effecting the collection of the Assessments and present same to the Board as required by law.
- **6. IMPROVEMENT LIEN BOOK.** Immediately following the adoption of this Resolution, the Assessments as reflected herein shall be recorded by the Secretary of the Board

in the District's Improvement Lien Book. The Assessments shall be and shall remain a legal, valid and binding first lien against all benefitted property as described in **Exhibit A** until paid and such lien shall be coequal with the lien of all state, county, district, municipal or other governmental taxes and superior in dignity to all other liens, titles, and claims.

- **7**. **ADDITIONAL AUTHORIZATION.** The Chairman, the Secretary, and all other Supervisors, officers and staff of the District are hereby authorized and directed to take all actions necessary or desirable in connection with the reallocation of the assessments and collection of same.
- **8. SEVERABILITY.** If any section or part of a section of this Resolution is declared invalid or unconstitutional, the validity, force and effect of any other section or part of a section of this Resolution shall not thereby be affected or impaired unless it clearly appears that such other section or part of a section of this Resolution is wholly or necessarily dependent upon the section or part of a section so held to be invalid or unconstitutional.
- **9**. **EFFECTIVE DATE.** This Resolution shall become effective upon its adoption.

APPROVED and **ADOPTED** this 29th day of July, 2025.

ATTEST:	EAST NASSAU STEWARDSHIP DISTRICT
Secretary/Assistant Secretary	Chair/Vice Chair, Board of Supervisors

Exhibit A: East Nassau Stewardship District Engineers Report – First Addendum for

Preliminary Development Plan #4, dated June 25, 2025

Exhibit B: Supplemental to Amended and Restated Master Special Assessment

Methodology Report for the Preliminary Development Plan #4. dated June 25,

2025

EXHIBIT A

East Nassau Stewardship District Engineers Report – First Addendum for Preliminary Development Plan #4, dated June 25, 2025

EAST NASSAU STEWARDSHIP DISTRICT ENGINEERS REPORT – FIRST ADDENDUM For PRELIMINARY DEVELOPMENT PLAN #4

Prepared for

Board of Supervisors East Nassau Stewardship District

Prepared by



14775 Old St. Augustine Road Jacksonville, Florida 32258 904-642-8990

E 19-239-02-004 June 25, 2025

TABLE OF CONTENTS

<u>Page</u>

IV. PROPOSED DEVELOPMENT AND UNIT DISTRIBUTION FOR PDP#4 (Amended) 1

IV. LAND USES AND PROPOSED DEVELOPMENT AND UNIT DISTRIBUTION FOR PDP #4

The previously proposed unit distribution within the Preliminary Development Plan (PDP) #4 Residential Tiers depicted in the Amended and Restated Engineer's Report for PDP #4 revised and adopted on January 18, 2024, is now revised to reflect the latest updated lot types and lot mix distribution. The development is anticipated to be distributed as follows:

Propose	Proposed Unit Distribution within PDP #4 Residential Tiers**				
Phase	Approximate Lot Width	Number			
	(Feet)				
1	22' (MF)	450			
1	35′ (SF)	0			
1	40′ (SF)	443			
1	45′ (SF)	219			
1	50′ (SF)	667			
1	60′ (SF)	869			
1	70′ (SF)	259			
1	80' (SF)	53			
1	100' (SF)	40			
1	1 – 5 Acre (SF)	50			
1	33' (AA)	222			
1	50' (AA)	505			
1	65′ (AA)	323			
	TOTAL UNITS 4,100				

^{*}SF = Single Family; MF = Multi-family; AA = Active Adult

^{**}Unit Distribution is approximate and subject to change based on final land plans

AMENDED AND RESTATED EAST NASSAU STEWARDSHIP DISTRICT ENGINEER'S REPORT For PRELIMINARY DEVELOPMENT PLAN #4

Prepared for

Board of Supervisors East Nassau Stewardship District

Prepared by



14775 Old St. Augustine Road Jacksonville, Florida 32258 904-642-8990

December 18, 2023, as revised and adopted January 18, 2024

TABLE OF CONTENTS

		<u>Page</u>
I.	PURPOSE	1
II.	BACKGROUND	1
III.	GENERAL DESCRIPTION	1
IV.	LAND USES AND PROPOSED DEVELOPMENT AND UNIT DISTRIBUTION	
	FOR PDP #4	2
V.	INFRASTRUCTURE IMPROVEMENTS	3
VI.	PERMITS	5
VII.	OPINION OF PROBABLE COST	5
VIII.	SUMMARY AND CONCLUSION	6
TABLES	<u>S</u>	
1.	PROPOSED OPERATION AND MAINTENANCE RESPONSIBILITIES	5
2.	PROPOSED IMPROVEMENT COSTS	6
LIST O	F EXHIBITS	
Plate 1	EAST NASSAU STEWARDSHIP DISTRICT LOCATION MAP	
Plate 2	PDP #4 BOUNDARY	
Plate 2A	-2B PDP #4 LEGAL DESCRIPTION	
Plate 3	PDP #4 MOBILITY ROADWAYS	

I. PURPOSE

This report is to document the infrastructure associated with the East Nassau Stewardship District (District), as defined in Chapter 2017-206 Laws of Florida, that is expected to be designed, permitted, constructed, acquired, operated and/or maintained by the District ("Improvement Plan"). Infrastructure that may or may not be supplied or funded by other entities will be acknowledged to provide a more complete view of the entire District. Plate 1 depicts the location of the District.

II. BACKGROUND

The District is a $23,600 \pm acre$ independent special district located in Nassau County, Florida ("County"). The land within the District consists of parcels within the East Nassau Community Planning Area, referred to herein as the ENCPA. The authorized land uses within the ENCPA include Regional Center, Employment Center, Village Center, Resort Development, Residential (Tier 1, 2 and 3), and Conservation Habitat Network (wetland and upland conservation).

This community has a need for significant infrastructure in order for the planned development to occur. The present use is timber, which has not required the installation of infrastructure improvements to any significant degree. The Legislature determined that the District will allow for orderly financing, construction and provision of a variety of infrastructure improvements. Either the District, Nassau County, utility companies, property owners associations, or in some cases private parties, are expected to operate and maintain the infrastructure improvements contemplated within the District. The District will provide for environmental features, stormwater management systems, utility systems, common areas, street lights, roads, civic uses embodied in development approvals or permit conditions, among other improvements and services authorized by Chapter 2017-206 Laws of Florida. The environmental features include the wetland and upland systems (CHNs) within the District. Utilities to be provided include the distribution and collection systems for water, sewer and reuse systems, communications, electric supply facilities and other types of utilities. The primary utilities will be maintained by JEA, which is a public utility with a franchise area that extends over the entire District. The construction of the utilities will be funded by the District. The roads will include onsite major and minor roads. The civic use commitments include but are not limited to the conveyance of land for schools, parks and other of property for public purposes. All improvements to be funded by the District will be owned by the District or other governmental entity and will be on land owned by, or subject to a permanent easement in favor of, the District or other governmental entity. Any improvements funded by the District that are maintained or operated by utility companies, property owners associations, or any other private parties must be operated and maintained pursuant to an agreement that complies with the applicable IRS management contract safe harbor (currently Revenue Procedure 2017-13).

The infrastructure construction for the District began in 2016 and is expected to continue through the year 2066, and will consist of numerous phases. The timeline could be lengthened or shortened and the number of phases could be modified based on actual developer sales, economic conditions and future development trends in the area.

III. GENERAL INFORMATION

The terrain within the District is generally flat, with elevations ranging from elevation 50 feet down to 5 feet North American Vertical Datum (NAVD). Soils are generally clayey, typical for Nassau County. Groundwater generally is located zero to five feet below natural grade. A series of stormwater ponds and control structures will control stormwater discharge. St. Johns River Water Management District (SJRWMD) design criteria will be utilized for design of all stormwater management facilities within the District. The stormwater management design criteria of Nassau County will also be utilized for design.

The District is served or planned to be served by entry from several major roadways including I-95, US-17, State Road 200, Pages Dairy Road, and Chester Road.

Potable water will be provided by JEA, which is a community owned public utility. Reclaim water for irrigation and wastewater treatment will also be provided by JEA.

IV. LAND USES AND PROPOSED DEVELOPMENT AND UNIT DISTRIBUTION FOR PDP #4

The full development within the District boundaries is currently anticipated to include the following:

TYPE	Acreage (approximate)	Entitlements
Regional Center	1,923	
Employment Center	1,907	11,000,000 S.F.
Village Center	456	11,000,000 3.F.
Resort Development	943	
Residential Tier 1	799	
Residential Tier 2	4,517	24,000 Units
Residential Tier 3	1,947	
Wetland System	7,219	CHN
Upland Conservation	3,167	10,386 Acres
TOTAL	22,887	

This Improvement Plan is specific to the Preliminary Development Plan (PDP) #4 area, which is 4,720 +/- acres within DSAP #2 and a subset of the ENCPA. The mix of land uses within the PDP #4 area is anticipated to include the following:

TYPE	Acreage	Residential Units*	Non-Res. Sq. Ft.
TIPE	(approximate)**	(approximate)	(approximate)
Village Center	44	0	49,000
Residential Tier 1	133	240 (SF)	101,000
		250 (MF)	
Residential Tier 2	1,517	2,460 (SF)	40,000
		200 (MF)	
		850 (AA)	
Residential Tier 3	721	100 (SF)	
Conservation Habit Network	2,247	0	N/A
Recreation/Open Space	58	N/A	N/A
TOTAL	4,720	4,100	190,000

^{*}SF = Single Family; MF = Multi-family; AA = Active Adult

^{**}Approximate acreage based on data received as of the date of this report for final anticipated development areas

Propose	Proposed Unit Distribution within PDP #4 Residential Tiers**				
Residential Approximate Lot Width		Number			
Tier	(Feet)				
1	22' (MF)	250			
1	40′	144			
1	50′	96			
2	22' (MF)	200			
2	40′	738			
2	50′	1,230			
2	60′	492			
2	40' (AA)	255			
2	50' (AA)	425			
2	60' (AA)	170			
3	60′	100			
	TOTAL UNITS 4,100				

^{*}SF = Single Family; MF = Multi-family; AA = Active Adult

(Refer to Plate 2 for the limits of PDP #4 area and Plates 2A and 2B for its associated legal description.)

V. INFRASTRUCTURE IMPROVEMENTS

The District is expected to fund, finance, construct, acquire and/or otherwise provide public infrastructure improvements within the District including but not limited to the following: roadways and (including landscaping and lighting) stormwater management systems (i.e., stormwater management facilities, control structures, stormwater conveyance systems, etc.), recreation (i.e., trails, neighborhood parks), decorative walls, buffer fences, water, sewer, and reclaim facilities together with technical and permitting fees. Table 1 lists anticipated operation and maintenance entities.

The District is located within the franchise areas of Florida Power & Light for electrical supply. Private entities are expected to provide telephone service and cable television for the lands within the District.

The capital improvements described in this report represent the present intentions of the District. The implementation of any improvements discussed in this plan requires the final approval by regulatory agencies including local, state and federal agencies. The cost estimates provided in this report have been prepared based upon recent cost data. The actual cost of construction, final design, planning, approvals and permitting may vary from the cost estimates provided. The improvements are further described in the following sections.

^{**}Unit Distribution is approximate and subject to change based on final land plans

A. Roads

Numerous roads within the District will be constructed concurrent with development of the land within the District. The roadways will be designed and constructed in accordance with Nassau County standards and specifications. Roads outside the District boundaries may be constructed, widened or extended as required to allow for development of the property to comply with local criteria. Rights-of-way for roads inside the District may be acquired by the District. These roadways may include (but <u>are not</u> to be limited to):

- 1. Mobility Roads
- 2. Local Roads
- 3. Internal Subdivision roadways
- 4. Other roadways affected by the development as may be required by development approval or permit
- 5. Mobility trails (as part of a Mobility Road or standalone)

Mobility Roads as identified below in Table 2 may be eligible for mobility fee credits or reimbursement issued by the County (also referred to as "Arterial/Collector Roads"). Mobility fee credits or reimbursement issued for District-funded improvements will be addressed in a separate agreement(s) between the District, the County, and/or a landowner or developer, as appropriate.

B. Utilities

The District will construct the potable water, sanitary sewer and reclaim systems necessary to support the District's residents and industrial and commercial activities. Potable water, sewer and reclaim facilities will be designed and constructed to the appropriate standards and specifications, including JEA and the State of Florida. Utilities may include offsite systems (i.e., offsite force mains, water mains, pumping facilities and treatment facilities) and onsite systems constructed as part of roadways or subdivisions.

C. <u>Stormwater Management/Drainage</u>

The stormwater management/drainage system for the District will be designed and constructed in accordance with St. Johns River Water Management District (SJRWMD) and Nassau County regulations. System elements will include stormwater management facilities, swales, piping, control structures, storm inlets, bio swales, etc. Land acquisition for some or all of the system elements is possible. Each portion of the system will be required to be reviewed and approved by the appropriate agencies prior to construction.

D. Landscaping and Hardscape Features

Landscaping and hardscape features will be an integral part of the District infrastructure. Typically (though not always required), major roadways will be landscaped, irrigated, and street lights provided. Development areas and various neighborhoods will have entry features and various hardscape features designed to provide a distinctive look for the community.

E. Recreation

Recreation areas throughout the District may include (but are not limited to) community and neighborhood parks (some with ball fields, playground equipment, restrooms, tennis courts, etc.), mobility trails, greenways, and active recreation amenities.

TABLE 1

Proposed Operation and Maintenance Responsibilities			
Description	Anticipated Obligated Party for Maintenance ¹		
I-95 Interchange	FDOT		
Arterial/Collector Roads	Nassau County		
Local/Neighborhood Roads ²	Nassau County/ District/ Property Owners Assoc.		
Alleys ²	Property Owners Association		
Potable Water/Sanitary Sewer/Reclaim	JEA		
Electric ³	Florida Power and Light		
Natural Gas	Florida Public Utilities		
Mobility Trails	District/County		
Sidewalks	District/ Property Owners Association		
Schools	Nassau County School Board		
Recreation Facilities	Nassau County/District		
Conservation Habitat Networks	District		
Communication Networks	Utility Provider or District		

¹ In the District's discretion, the District may elect to enter into an agreement with a third-party or an applicable property owner's association(s) to maintain any District-owned improvements

VI. PERMITS

Permits that will be required or that have been obtained for development include those from Nassau County, St. Johns River Water Management District, Florida Department of Transportation, U.S. Army Corps of Engineers and Florida Department of Environmental Protection. These permits are a normal part of the development process and are expected to be issued upon submittal and processing of the appropriate applications. However, all permits are subject to final agency action.

VII. OPINION OF PROBABLE COST

Table 2 presents a summary of the District financed improvements for the PDP #4 area, as described in Section V. INFRASTRUCTURE IMPROVEMENTS of this report. In developing the estimates presented in Table 2, the Engineer estimated the cost to construct the Project based on other projects of similar sizes and types. The following estimates are based upon sound engineering principles and judgment. To the estimated construction cost, professional/technical service fees were estimated at 12% and a 15% contingency was added. Initial costs are in 2023 dollars; inflation is applied based upon a 10-year buildout, at 5% per year, averaged with the 2023 cost.

² Road and alleys and related landscape/hardscape/irrigation improvements, if behind hard-gates, will not be part of the District-financed improvements

³ only the differential cost of undergrounding of conduit will be financed by the District

TABLE 2 PROPOSED IMPROVEMENT COSTS – PDP #4


Improvement Category	Master	Neighborhood
	Infrastructure	Infrastructure
	Improvement	Improvement
Mobility Roads	\$21,571,000	
Local Roads	\$8,921,000	
Neighborhood Roads		\$71,440,000
Mobility/Public Trails	\$4,300,000	
Stormwater Management Facilities	\$19,150,000	
Utilities (Water Mains, Force Mains, Reclaim Mains, Services and Lift Stations)	\$50,951,000	\$74,137,000
Street Lighting	\$1,687,000	\$8,211,000
Landscaping/Hardscape/Irrigation	\$1,840,000	
Recreation	\$20,000,000	
Entry Features/Signage	\$5,000,000	
SUBTOTAL	\$133,420,000	\$153,788,000
Design, Engineering, Surveying & Permitting (12%)	\$16,010,400	\$18,454,560
Construction Cost Contingency (15%)	\$20,013,000	\$23,068,200
2023 TOTAL	\$169,443,400	\$195,310,760
BUILDOUT TOTAL	\$216,153,000	\$249,151,000

- 1. Proposed Neighborhood Infrastructure Improvement Costs are based on the proposed residential improvements associated with the alleyways within PDP #4
- 2. District will enter into a Lighting Agreement with FPL for the street light poles and lighting service. Street lighting costs depicted are for the incremental cost of the undergrounding of conduit piping, transformer pads, manholes, and handholes necessary to provide electricity for adequate and appropriate street lighting along the proposed roadways. These costs do not include the leasing of or maintenance of the street lights or associated equipment.
- 3. Only roads, mobility/public trails and landscaping/hardscape/irrigation that are open to and accessible by the public (and not behind any hard gates) will be funded by the District.
- 4. No transportation or delivery of fill to, no grading of any private lots and no lines within private lots or property will be funded by the District.
- 5. No hard gates will be funded by the District and all landscaping improvements will be either perennial or permanent installations.
- 6. The District will only fund professional, surveying and permitting costs that are allocable to improvements funded by the District.

VIII. SUMMARY AND CONCLUSION

The project as outlined is necessary for the functional development of the District. The project is being designed in accordance with current regulatory requirements. The project will serve its intended function provided that the construction is in substantial compliance with the design. Items of construction for the project are based upon current development plans.

It is our professional opinion that the infrastructure costs provided herein for the District improvements are reasonable to complete the construction of the infrastructure described herein and that these infrastructure improvements will benefit and add value to the lands within the District. The estimated costs are based upon prices currently being experienced for similar items of work in North Florida. Actual costs may vary based on final engineering, planning and approvals from regulatory agencies.

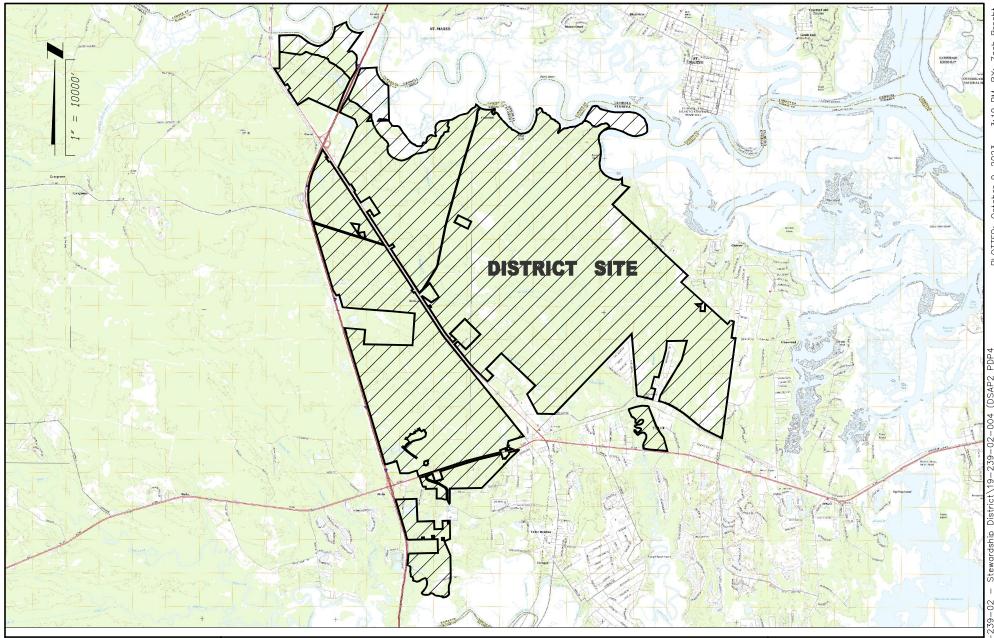



ENGLAND - THIMS & MILLER, INC. 14775 Old St. Augustine Road, Jacksonville, FL 32258 TEL: (904) 642-8990, FAX: (904) 646-9485 CA - 00002584 LC - 0000316

LOCATION MAP


EAST NASSAU STEWARDSHIP DISTRICT

ETM NO. 19-239-02-004

DRAWN BY: LOL

DATE: OCTOBER 19, 2023

PLATE NO. 1

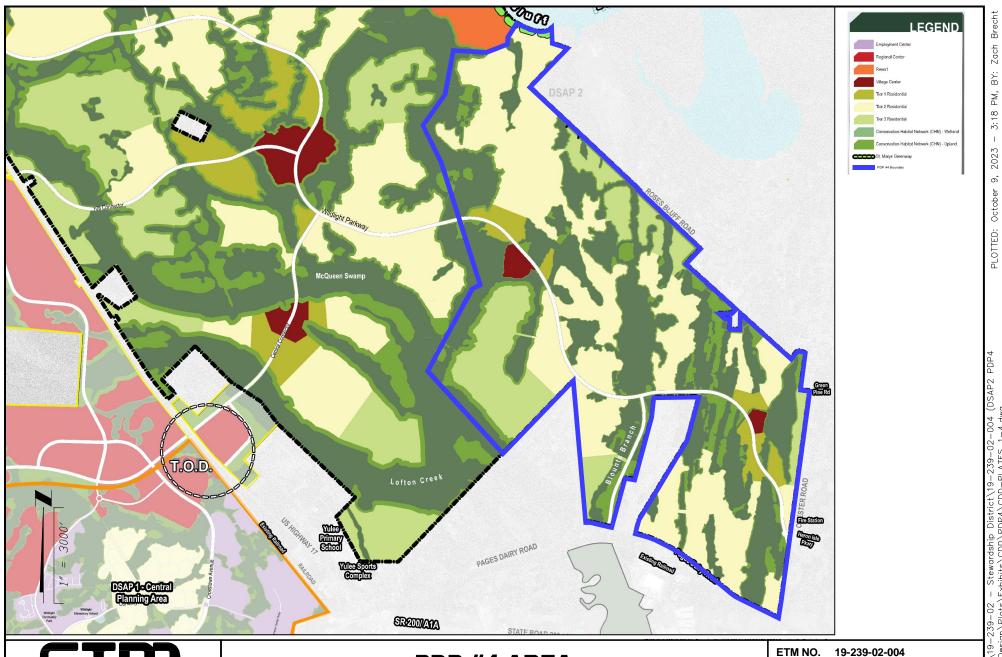

ENGLAND - THIMS & MILLER, INC.

14775 Old St. Augustine Road, Jacksonville, FL 32258 TEL: (904) 642–8990, FAX: (904) 646–9485 CA – 00002584 LC – 0000316

PDP #4 AREA

EAST NASSAU STEWARDSHIP DISTRICT

DRAWN BY: LOL

DATE: OCTOBER 19, 2023

PLATE NO.

2

T.\2019\19-239\19-239-02-004 (DSAP2 Bonds)\LandDev\Design\Plots\Exhibits\CDD\PDP4\CDD-PLATES_1-4.dwq

Description:

A parcel of land, being a portion of the William Hobkirk Grant, Section 41 and the William Hobkirk Grant and Thomas May Grant, Section 42 and the Thomas May Grant, Section 43 and the Heirs of E. Waterman Mill Grant, Section 50 and the John W. Lowe Mill Grant, Section 51, Township 3 North, Range 27 East and being a portion of Section 37 and the John W. Lowe Mill Grant, Section 44. Township 3 North, Range 28 East all in Nassau County, Florida and being more particularly described as follows:

Begin at the Most Northerly corner of the William Hobkirk Grant, Section 41, Township 3 North, Range 27 East, Nassau County, Florida; thence on the Northerly line of said Section 41, S 46°58'42" E, a distance 3347.31 feet to the Northeasterly corner of said Section 41 said point also being the most Northerly corner of the Heirs of E. Waterman Mill Grant, Section 50, Township 3 North, Range 27 East, Nassau County, Florida; thence departing said Northerly line and on said Northerly line of Section 50, S 46°45'09" E, a distance 3141.05 feet; thence departing said Northerly line, S 43°07'50" W, a distance 47.78 feet to a point on the Southerly Right of Way line of Rose Bluff Road (66 foot Right of Way); thence on said Southerly Right of Way line, S 46°52'10" E, a distance 3672,22 feet to the Northwest corner of Creekside Unit I as recorded in Plat Book 6. Page 320 of the Public Records of Nassau County, Florida: thence departing said Southerly Right of Way line and on the Westerly line of said Creekside Unit I, S 43°56'29" W, a distance 922.51 feet to the Southwest corner of said Creekside Unit I; thence departing said Westerly line and on the Southerly line of said Creekside Unit I and on the Southerly line of Creekside Unit II as recorded in Plat Book 7, Pages 32 and 33 of said Public Records and on the Southerly line of those lands described in Official Record Book 1699, Page 1781 of said Public Records, S 47°56'22" E, a distance 2923.03 feet to the Northwest corner of said lands; thence departing said Southerly line and on the Northerly lines, Westerly lines, South line and East line of said lands for the next 7 courses, S 44°21'01" W, a distance 248.94 feet; thence S 88°38'46" W, a distance 550.24 feet; thence S 46°58'49" E, a distance 307.88 feet; thence N 88°37'03" E, a distance 237.76 feet; thence S 02°22'18" W, a distance 473.95 feet; thence S 88°16'36" E, a distance 450.33 feet; thence N 01°36'34" E, a distance 711.99 feet to the Northeast corner of said lands said point also being on the aforesaid Southerly line of those lands described in Official Record Book 1699, Page 1781; thence departing said East line and on said Southerly line of those lands described in Official Record Book 631, Page 31 of said Public Records, S 47°56'22" E, a distance 2961.43 feet to the Southeast corner of said lands; thence departing said Southerly line and on the Easterly line of said lands, N 38°10'15" E, a distance 382.73 feet to a point on the Southerly County Maintained Right of Way line of Lee Road said point being on a curve, concave Northwest, having of radius 85.46 feet and a central angle of 28°44'32"; thence departing said Easterly line and on said Southerly County Maintained Right of Way line and on the arc of said curve for the next 4 courses, a distance of 42.87 feet said arc being subtended by a chord which bears N 69°54'46" E, a distance of 42.42 feet to the curves end; thence N 53°02'00" E, a distance 40.64 feet to the beginning of a curve, concave Southeast, having of radius 73.38 feet and a central angle of 36°59'17"; thence on the arc of said curve a distance of 47.37 feet said arc being subtended by a chord which bears N 75°22'46" E, a distance of 46.55 feet to the curves end; thence S 71°13'20" E, a distance 279.61 feet to the Northwest corner of those lands described in Official Record Book 1263, Page 677 of the aforesaid Public Records; thence departing said Southerly County Maintained Right of Way line and on the Westerly line of said lands and the Southerly prolongation thereof, S 07°40'39" W, a distance 1608.34 feet to the Southwest corner of those lands described in Official Record Book 802, Page 1281 of said Public Records; thence departing said Southerly prolongation line and on the Southerly line of said lands, S 82°19'01" E, a distance 399.49 feet to a point on the Westerly Right of Way line of Chester Road (Variable Width Right of Way); thence departing said Southerly line and on said Westerly Right of Way line for the next 3 courses, S 07°40'57" W, a distance 21.94 feet; thence S 07°43'19" W, a distance 9134.66 feet; thence S 08°41'14" W, a distance 747.21 feet to a point on the Northerly Right of Way line of Pages Dairy Road (100 foot Right of Way); thence departing said Westerly Right of Way line and on said Northerly Right of Way line for the next 8 courses, N 63°45'37" W, a distance 1908.42 feet to the beginning of a curve, concave Northeast, having a radius of 1859.00 feet and a central angle of 13°19'52"; thence on the arc of said curve a distance of 432.54 feet said arc being subtended by a chord which bears N 57°05'41" W, a distance of 431.57 feet to the curves end; thence N 50°25'45" W, a distance 1077.81 feet; thence N 51°29'02" W, a distance 1087.78 feet to the beginning of a curve, concave Southwest, having a radius of 5786.70 feet and a central angle of 12°04'58"; thence on the arc of said curve a distance of 1220.33 feet said arc being subtended by a chord which bears N 57°31'31" W, a distance of 1218.07 feet to the curves end; thence N 63°34'00" W, a distance 549.97 feet to the beginning of a curve, concave Southwest, having a radius of 2914.79 feet and a central angle of 11°37'45"; thence on the arc of said curve a distance of 591.61 feet said arc being subtended by a chord which bears N 69°22'53" W, a distance of 590.59 feet to the curves end; thence N 75°11'45" W, a distance 386.35 feet to the Southeast corner of Page Hill Unit 1, as recorded in Plat Book 6, Pages 237 and 238 of the Public Records of Nassau County, Florida: thence on the Easterly line of said Page Hill Unit 1 and on the Easterly line of Page Hill Unit 2, as recorded in Plat Book 6, Pages 318 and 319 of said Public Records and on the Easterly line of Page Hill Unit 3, as recorded in Plat Book 6, Pages 341 and 342 of said Public Records for the next 6 courses, thence N 15°14'52" E, a distance of 624.51 feet; thence N 31°18'20" E, a distance of 1600.42 feet; thence N 31°16'17" E, a distance of 1617.68 feet; thence N 31°18'20" E, a distance of 77.25 feet; thence N 31°14'20" E, a distance of 712.26 feet; thence N 15°00'35" E, a distance of 1945.10 feet to the Northeast corner of said Page Hill Unit 3, as recorded in Plat Book 6, Pages 341 and 342; thence departing said Easterly line and on the North line of said Page Hill Unit 3, \$89°08'26" W, a distance 1948.04 feet to the Northwest corner of said Page Hill Unit 3; thence departing said North line and on the Westerly line of said Page Hill Unit 3 and on the Westerly line of the aforesaid Page Hill Unit 2 and on the Westerly line of Page Hill Unit 1 as recorded in Plat Book 6, Pages 237 and 238 of said Public Records and on the Westerly line of those lands described in Official Record Book 1127, Page 877 of the Public Records of Nassau County, Florida for the next 5 courses, S 06°17'22" W, a distance 846.40 feet; thence S 15°13'56" W, a distance 1678.50 feet; thence S 15°14'27" W, a distance 1129.83 feet; thence N 80°46'29" W, a distance 416.31 feet; thence S 15°10'34" W, a distance 2205.85 feet to a point on the aforesaid Northerly Right of Way line of Pages Dairy Road; thence departing said Westerly line and on said Northerly Right of Way line for the next 2 courses, N 76°11'45" W. a distance 824.27 feet to the beginning of a curve, concave Southerly, having a radius of 1004.93 feet and a central angle of 19°06'09"; thence on the arc of said curve a distance of 335.04 feet said arc being subtended by a chord which bears N 85°44′50" W, a distance of 333.49 feet to the Southeast corner of Yulee Hills as recorded in Plat Book 4, Page 31 of the aforesaid Public Records: thence departing said Northerly Right of Way line and on the Easterly line of said Yulee Hills. N 4°55′07" W, a distance 6150.59 feet to the Northeast corner of said Yulee Hills said point also being on the Easterly line of the Heirs of E. Waterman Mill Grant, Section 50, Township 3 North, Range 27 East, Nassau County, Florida. thence departing said Easterly line and on the Westerly line of Yulee Hills and also being on said Easterly line of Section 50, S 43°57'08" W, a distance 4382.72 feet; thence departing said Westerly line, N 42°19'35" W, a distance of 4836.30 feet: thence N 28°23'24" E, a distance of 4055.38 feet: thence N 64°33'33" E, a distance of 374.96 feet: thence N 17°40'52" W, a distance of 5565.10 feet: thence N 26°18'18" W, a distance of 1775.18 feet; thence N 35°26'01" E. a distance of 1640.64 feet; thence N 10°53'19" E. a distance of 1947.94 feet; thence S 86°34'23" E. a distance of 1430.21 feet; thence N 69°05'53" E, a distance of 787.78 feet; thence N 65°51'30" E, a distance of 184.05 feet; thence N 04°32'09" E, a distance of 294.46 feet; thence N 31°56'39" E, a distance of 727.90 feet to a point on the Mean High Water Line of Bells River said point being referred to as reference point "A";



TEL: (904) 642-8990, FAX: (904) 646-9485 CA - 00002584 LC - 0000316

EAST NASSAU STEWARDSHIP DISTRICT

ETM NO. 19-239-02-004

DRAWN BY: LOL

DATE: OCTOBER 19, 2023

PLATE NO. 2A

PDP #4 LEGAL DESCRIPTION

thence on said Mean High Water Line, Easterly, a distance of 1630 feet more or less to a point on the Westerly line of those lands described in Official Record Book 1043, Page 181 of the Public Records of Nassau County, Florida said point also being on said Mean High Water Line said point having a tie line of, S 82°18'51" E, a distance of 1521.79 feet from said reference point "A"; thence departing said Mean High Water Line and on said Westerly line and on the Westerly line of those lands described in Official Record Book 1416, Page 403 of said Public Records and on the Southerly line of last said lands for the next 2 courses, S 02°30'20" E, a distance 677.00 feet; thence S 72°00'20" E, a distance 696.00 feet to the Southeast corner of said lands said point also being on the Easterly line of the William Hobkirk Grant and Thomas May Grant, Section 42, Township 3 North, Range 27 East, Nassau County, Florida; thence departing said Southerly line and on said Easterly line, S 43°59'40" W, a distance 2341.20 feet to the Point of Beginning.

VISION - EXPERIENCE - RESULTS
ENGLAND - THIMS & MILLER, INC.

14775 Old St. Augustine Road, Jacksonville, FL 32258 TEL: (904) 642-8990, FAX: (904) 646-9485 CA - 00002584 LC - 0000316 **PDP #4 LEGAL DESCRIPTION**

EAST NASSAU STEWARDSHIP DISTRICT


ETM NO. 19-239-02-004

DRAWN BY: LOL

DATE: OCTOBER 19, 2023

PLATE NO.

2B

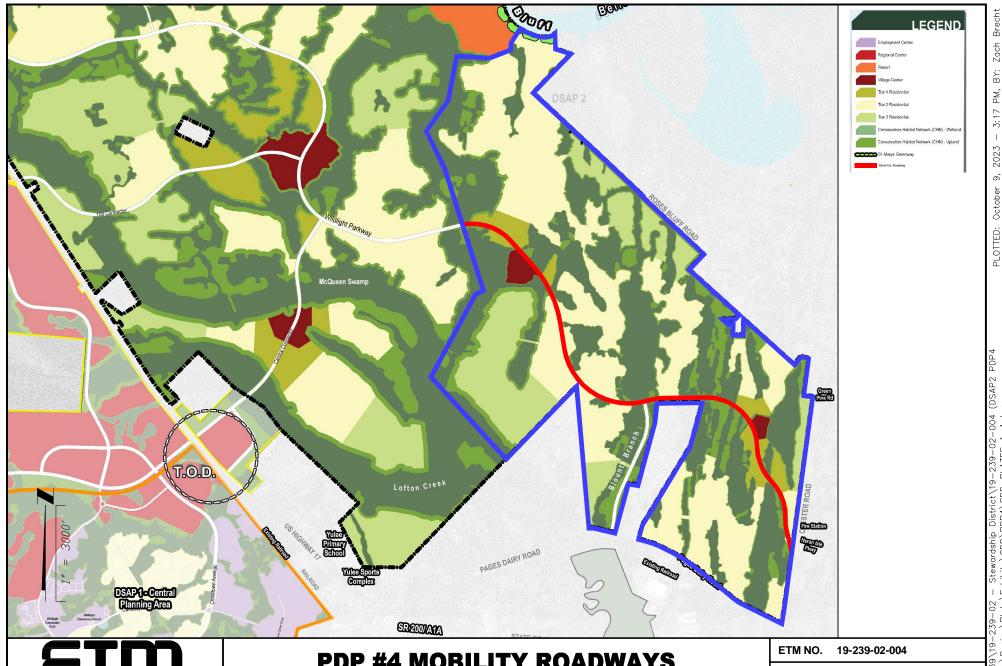



ENGLAND - THIMS & MILLER, INC.

14775 Old St. Augustine Road, Jacksonville, FL 32258 TEL: (904) 642–8990, FAX: (904) 646–9485 CA – 00002584 LC – 0000316

PDP #4 MOBILITY ROADWAYS

EAST NASSAU STEWARDSHIP DISTRICT

DRAWN BY: LOL

DATE: OCTOBER 19, 2023

PLATE NO.

3

EXHIBIT B

Supplemental to Amended and Restated Master Special Assessment Methodology Report for the Preliminary Development Plan #4, dated June 25, 2025

EAST NASSAU STEWARDSHIP DISTRICT

Supplemental to Amended and Restated
Master Special Assessment
Methodology Report
for the
Preliminary Development Plan #4

June 25, 2025



Provided by:

Wrathell, Hunt and Associates, LLC

2300 Glades Road, Suite 410W Boca Raton, FL 33431 Phone: 561-571-0010

Fax: 561-571-0013

Website: www.whhassociates.com

Table of Contents

1.0	1.1 1.2 1.3	PurposeScope of the Supplemental Amended ReportOrganization of the Supplemental Amended Report	1
2.0	Revis 2.1 2.2	ed Development Program Overview The Revised Development Program	
3.0	Asses 3.1 3.2 3.3	Soment Methodology Overview Benefit Allocation Assessment Roll	3
4.0	Addit	ional Stipulations	
	4.1	Overview	5
5.0	Table Table Table Table Table	1	.7 8 9 10
	Table	7 1	2

1.0 Introduction

1.1 Purpose

The East Nassau Stewardship District (the "District") previously adopted the Amended and Restated Master Special Assessment Methodology Report for the Preliminary Development Plan #4 dated December 18, 2023 as revised and adopted January 18, 2024 (the "Master Report"). The Master Report sets forth the master financing plan and a master special assessment methodology for the Preliminary Development Plan #4 ("PDP #4") portion of the District or the District's funding of Master Infrastructure Improvements and Neighborhood Infrastructure Improvements (defined below in the Original Master Report) contemplated to be provided for the lands within the District including Preliminary Development Plan #4 (the "PDP #4 Project").

This Supplemental to Amended and Restated Master Special Assessment Methodology Report the Preliminary Development Plan #4 (the "Supplemental Amended Report" and together with the Master Report, the "Revised Master Report") was developed to supplement and amend the Master Report to update the development program as described in the Addendum to the Engineer's Report (as defined below) and applying the assessment methodology, first described in the Master Report, to the updated development program. Therefore, the Master Report and Supplemental Amended Report should be read together as one Revised Master Report providing the master assessment methodology for the most current development program for PDP #4. All capitalized terms not otherwise defined herein shall have the meanings ascribed to same in the Master Report.

1.2 Scope of the Supplemental Amended Report

This Supplemental Amended Report presents the projections for financing the District's PDP #4 Project described in the Amended and Restated East Nassau Stewardship District Engineer's Report for Preliminary Development Plan #4 prepared by England Thims & Miller, Inc. (the "District Engineer") dated December 18, 2023 as revised and adopted January 18, 2024 (the "Master Engineer's Report") as supplemented by the East Nassau Stewardship District Engineer's Report - First Addendum for Preliminary Development Plan #4 dated June 25, 2025 (the "Addendum to the Engineer's Report" and together with the Master Engineer's Report, the "Revised Engineer's Report"), and describes the method for the allocation of special benefits and the apportionment of special

assessment debt resulting from the provision and funding of the PDP #4 Project.

1.3 Organization of the Supplemental Amended Report

Section Two describes the revised development program for PDP #4 as proposed by the Developer, as defined below.

Section Three introduces the amended master special assessment methodology for PDP #4.

2.0 Revised Development Program

2.1 Overview

PDP #4 will serve a portion of the Detailed Specific Area Plan #2 of the East Nassau Community Planning Area within the District. PDP #4 is generally located directly east of Interstate I-95 and primarily north of S.R. 200 in unincorporated Nassau County, Florida. The land within the District consists of approximately 23,600 +/- acres, while the area of PDP #4 consists of approximately 4,720 +/- acres.

2.2 The Revised Development Program

The development of PDP #4 has already commenced and is anticipated to be conducted by the District and Wildlight, LLC, or its affiliates (the "Developer"). The original development plan is provided in the Master Report. Subsequent to the commencement of construction of a portion of the PDP#4 Project, Developer advised the District that the development program plans were modified to include certain new products. Based upon such information provided by the Developer and as summarized by the District Engineer in the Addendum to the Engineer's Report, the current updated development plan for PDP #4 envisions a total of approximately 190,000 square feet of commercial uses and 4,100 residential units of various product mix, although land use and product types and unit numbers may change throughout the development period. Table 1 in the Appendix illustrates the revised development plan for PDP #4. Please note that the residential portion of the development plan changed from that presented in the Master Report, with new product types/lot sizes necessitating the development of this Supplemental Amended Report.

3.0 Assessment Methodology

3.1 Overview

In order to fully fund the costs of the Master Infrastructure Improvements and the Neighborhood Infrastructure Improvements in the total estimated amount of \$465,304,000 it is likely that the District would have to issue an estimated \$637,070,000 in long-term bonds (the "Bonds").

The revision of the development plan for PDP #4 does not affect the special benefits that the developable lands located within PDP #4 derive from the both the Master Infrastructure Improvements and the Neighborhood Infrastructure Improvements. As more particularly described in the Master Report, these Master Infrastructure Improvements and the Neighborhood Infrastructure Improvements lead to special and general benefits, with special benefits accruing to properties within the boundaries of PDP #4 and general benefits accruing to areas outside PDP #4 and being only incidental in nature, all as more particularly described in the Master Report.

3.2 Benefit Allocation

Consistent with the allocation methodology in the Master Report, the Supplemental Amended Report proposes to assign the benefit of Master Infrastructure Improvements in proportion to the density of development and intensity of use of the Master Infrastructure Improvements as measured by a standard unit called an Equivalent Assessment Unit ("EAU") and proposes to assign the benefit of Neighborhood Infrastructure Improvements in proportion to the density of development and intensity of use of the Neighborhood Infrastructure Improvements as measured by a standard unit called an Equivalent Residential Unit ("ERU").

In following the Master Report, Table 2 in the *Appendix* illustrates the Master Infrastructure Improvements EAU weights that are proposed to be assigned to the land uses contemplated to be developed within PDP #4 based on the relative density of development and the intensity of use of master infrastructure, the total EAU counts for each land use category, and the share of the benefit received by each land use, all as currently proposed in the development program. Table 3 in the *Appendix* presents the revised apportionment of the assessment associated with the Master Infrastructure Improvements (the "Master Assessments") in accordance with the EAU benefit allocation method presented in Table 2. Table 5 also presents the annual levels of the projected Master Assessments annual debt

service assessments per 1,000 square feet for commercial land uses and dwelling unit for residential land uses.

In following the Master Report, Table 4 in the *Appendix* illustrates the Neighborhood Infrastructure Improvements ERU weights that are proposed to be assigned to the land uses contemplated to be developed within PDP #4 based on the relative density of development and the intensity of use of neighborhood infrastructure, the total ERU counts for each land use category, and the share of the benefit received by each land use, all as currently proposed in the development program. Table 5 in the *Appendix* presents the revised apportionment of the assessment associated with the Neighborhood Infrastructure Improvements (the "Neighborhood Assessments") in accordance with the ERU benefit allocation method presented in Table 4. Table 7 also presents the annual levels of the projected Neighborhood Assessments annual debt service assessments per dwelling unit.

Finally, Tables 6 and 7 in the *Appendix* present the combined Master Assessments and Neighborhood Assessments levels for the different land uses, all as currently proposed in the development program.

New Product Types – Generally stated, the Master Assessments and Neighborhood Assessments have been established based on the EAU and ERU values per land use category and product type and the share of the benefit received by each land use category and product type, as further described in this Supplemented Amended As generally noted in the Master Report and more Report. particularly provided herein, additional land use categories and product types may be developed throughout the development period, including the updates as reflected herein. To that end, the District's Assessment Consultant will use the benefit allocation methodology used in the Master Report to (i) derive EAU and ERU factors for the following new product types; and (ii) allocate proportionate share of the Master Assessments and Neighborhood Assessments to such new product types, including those which although not currently projected to be developed in any number (SF 35') may nevertheless be developed during the development period for the PDP #4. In the event that further revision and allocation may be necessary as the development plan continues to finalize, such allocation may be considered and finalized by the Board after due notice and public hearing, as may be necessary and/or desired by the Board.

3.3 Assessment Roll

Following the Master Report, the Debt Assessments in the amount of \$637,070,000 are proposed to be levied over the area described in Exhibit "A". Excluding any capitalized interest period, debt service assessment shall be paid in thirty (30) annual installments.

4.0 Additional Stipulations

4.1 Overview

Wrathell, Hunt and Associates, LLC was retained by the District to prepare a methodology to fairly allocate the special assessments related to the Wildlight Phase 3 Project. Certain financing, development and engineering data was provided by members of District Staff and/or the Developer. The allocation methodology described herein was based on information provided by those professionals. Wrathell, Hunt and Associates, LLC makes no representations regarding said information transactions beyond restatement of the factual information necessary for compilation of this Supplemental Amended Report. For additional information on the Bond structure and related items, please refer to the Offering Statement associated with this transaction.

Wrathell, Hunt and Associates, LLC does not represent the District as a Municipal Advisor or Securities Broker nor is Wrathell, Hunt and Associates, LLC registered to provide such services as described in Section 15B of the Securities and Exchange Act of 1934, as amended. Similarly, Wrathell, Hunt and Associates, LLC does not provide the District with financial advisory services or offer investment advice in any form.

5.0 Appendix

Table 1

Preliminary Development Plan #4

Revised Development Plan for PDP#4

		Total Number of
	Unit of	Sq. Ft./Dwelling
Land Use	Measurement	Units
Commercial		
Village Center	Square Foot	49,000
Residential Tier 1 - Non-Res. Sq. Ft.	Square Foot	101,000
Residential Tier 2 - Non-Res. Sq. Ft.	Square Foot	40,000
Total Commercial		190,000
Residential		
MF 22'	Dwelling Unit	450
SF 35'	Dwelling Unit	0
SF 40'	Dwelling Unit	443
SF 45'	Dwelling Unit	219
SF 50'	Dwelling Unit	667
SF 60'	Dwelling Unit	869
SF 70'	Dwelling Unit	259
SF 80'	Dwelling Unit	53
SF 100'	Dwelling Unit	40
SF Estate (1-5 Acres)	Dwelling Unit	50
SF 33' (AA)	Dwelling Unit	222
SF 50' (AA)	Dwelling Unit	505
SF 65' (AA)	Dwelling Unit	323
Total Residential		4,100

Table 2

Preliminary Development Plan #4

Revised Master Infrastructure Improvements Benefit Allocation for PDP#4

Land Use	Number of Sq. Ft./Dwelling Units	Master Infrastructure Improvements EAU per 1,000 Sq. Ft./Dwelling Unit	Master Infrastructure Improvements Total EAU	Percent Share of Total
Commercial				
Village Center	49,000	1.13	55.37	1.27201%
Residential Tier 1 - Non-Res. Sq. Ft.	101,000	0.99	99.99	2.29707%
Residential Tier 2 - Non-Res. Sq. Ft.	40,000	0.99	39.60	0.90973%
Total Commercial	190,000		194.96	4.47881%
Residential				
MF 22'	450	0.60	270.00	6.20270%
SF 35'	0	0.91	0.00	0.00000%
SF 40'	443	0.92	407.56	9.36287%
SF 45'	219	0.99	216.81	4.98077%
SF 50'	667	1.00	667.00	15.32298%
SF 60'	869	1.14	990.66	22.75841%
SF 70'	259	1.17	303.03	6.96150%
SF 80'	53	1.19	63.07	1.44891%
SF 100'	40	1.44	57.60	1.32324%
SF Estate (1-5 Acres)	50	2.12	106.00	2.43514%
SF 33' (AA)	222	0.90	199.80	4.59000%
SF 50' (AA)	505	1.00	505.00	11.60135%
SF 65' (AA)	323	1.15	371.45	8.53331%
Total Residential	4,100		4,157.98	95.52119%
Total			4,352.94	100.00000%

Note: Please note that the total ERU count in the Master Report was 4,130.68

Table 3

Preliminary Development Plan #4 Project

Revised Master Infrastructure Improvements Assessment Apportionment

Land Use	Number of Sq. Ft./Dwelling Units	Total Master Assessments Apportionment	Master Assessments Apportionment per 1,000 Sq. Ft./Acre/Unit	Annual Master Assessments Debt Service per 1,000 Sq. Ft./Acre/Unit*
Commercial				
Village Center	49,000	\$3,764,779.41	\$76,832.23	\$7,044.97
Residential Tier 1 - Non-Res. Sq. Ft.	101,000	\$6,798,632.72	\$67,313.20	\$6,172.14
Residential Tier 2 - Non-Res. Sq. Ft.	40,000	\$2,692,527.81	\$67,313.20	\$6,172.14
Total Commercial	190,000	\$13,255,939.94		
Residential				
MF 22'	450	\$18,358,144.15	\$40,795.88	\$3,740.69
SF 35'	0	\$0.00	\$0.00	\$0.00
SF 40'	443	\$27,711,278.63	\$62,553.68	\$5,735.72
SF 45'	219	\$14,741,589.75	\$67,313.20	\$6,172.14
SF 50'	667	\$45,351,415.37	\$67,993.13	\$6,234.48
SF 601	869	\$67,358,070.68	\$77,512.16	\$7,107.33
SF 70'	259	\$20,603,957.12	\$79,551.96	\$7,294.34
SF 80'	53	\$4,288,326.49	\$80,911.82	\$7,419.03
SF 100'	40	\$3,916,404.09	\$97,910.10	\$8,977.65
SF Estate (1-5 Acres)	50	\$7,207,271.41	\$144,145.43	\$13,217.10
SF 33' (AA)	222	\$13,585,026.67	\$61,193.81	\$5,611.03
SF 50' (AA)	505	\$34,336,528.87	\$67,993.13	\$6,234.48
SF 65' (AA)	323	\$25,256,046.83	\$78,192.10	\$7,169.65
Total Residential	4,100	\$282,714,060.06		
Total		\$295,970,000.00		

^{*} Included costs of collection and assumes payment in **November**

Table 4

Preliminary Development Plan #4

Revised Neighborhood Infrastructure Improvements Benefit Allocation for PDP#4

Land Use	Number of Sq. Ft./Dwelling Units	Neighborhood Infrastructure Improvements ERU per 1,000 Sq. Ft./Dwelling Unit	Neighborhood Infrastructure Improvements Total ERU	Percent Share of Total
Residential				
MF 22'	450	0.55	247.50	6.03444%
SF 35'	0	0.94	0.00	0.00000%
SF 40'	443	0.94	416.42	10.15297%
SF 45'	219	1.00	219.00	5.33956%
SF 50'	667	1.00	667.00	16.26250%
SF 60'	869	1.14	990.66	24.15384%
SF 70'	259	1.14	295.26	7.19890%
SF 80'	53	1.14	60.42	1.47313%
SF 100'	40	1.37	54.80	1.33611%
SF Estate (1-5 Acres)	50	1.37	68.50	1.67014%
SF 33' (AA)	222	0.94	208.68	5.08794%
SF 50' (AA)	505	1.00	505.00	12.31269%
SF 65' (AA)	323	1.14	368.22	8.97778%
Total Residential	4,100		4,101.46	100.00000%
Total			4,101.46	100.00000%

Note: Please note that the total ERU count in the Master Report was 3,935.96

Table 5

Preliminary Development Plan #4 Project

Revised Neighborhood Infrastructure Improvements Assessment Apportionment

Land Use	Number of Sq. Ft./Dwelling Units	Total Neighborhood Assessments Apportionment	Neighborhood Assessments Apportionment per 1,000 Sq. Ft./Acre/Unit	Annual Neighborhood Assessment Debt Service per 1,000 Sq. Ft./Acre/Unit*
Residential				
MF 22'	450	\$20,583,462.96	\$45,741.03	\$4,194.12
SF 35'	0	\$0.00	\$0.00	\$0.00
SF 40'	443	\$34,631,780.39	\$78,175.58	\$7,168.14
SF 45'	219	\$18,213,246.01	\$83,165.51	\$7,625.68
SF 50'	667	\$55,471,393.11	\$83,165.51	\$7,625.68
SF 60'	869	\$82,388,741.08	\$94,808.68	\$8,693.28
SF 70'	259	\$24,555,447.57	\$94,808.68	\$8,693.28
SF 80'	53	\$5,024,859.93	\$94,808.68	\$8,693.28
SF 100'	40	\$4,557,469.78	\$113,936.74	\$10,447.18
SF Estate (1-5 Acres)	50	\$5,696,837.22	\$113,936.74	\$10,447.18
SF 33' (AA)	222	\$17,354,977.98	\$78,175.58	\$7,168.14
SF 50' (AA)	505	\$41,998,580.99	\$83,165.51	\$7,625.68
SF 65' (AA)	323	\$30,623,202.96	\$94,808.68	\$8,693.28
Total Residential	4,100	\$341,100,000.00		
Total		\$341,100,000.00		

^{*} Included costs of collection and assumes payment in **November**

Table 6

Preliminary Development Plan #4 Project

Combined Revised Master and Neighborhood Infrastructure Improvements Assessment Apportionment

Land Use	Total Master Assessments Apportionment	Total Neighborhood Assessments Apportionment	Combined Master and Neighborhood Total Assessment Apportionment	Combined Master and Neighborhood Assessments per 1,000 Sq. Ft./Acre/Unit
Commercial				
Village Center	\$3,764,779	\$0	\$3,764,779	\$76,832.23
Residential Tier 1 - Non-Res. Sq. Ft.	\$6,798,633	\$0	\$6,798,633	\$67,313.20
Residential Tier 2 - Non-Res. Sq. Ft.	\$2,692,528	\$0	\$2,692,528	\$67,313.20
Total Commercial	\$13,255,940	\$0	\$13,255,940	
<u>Residential</u>				
MF 22'	\$18,358,144	\$20,583,463	\$38,941,607	\$86,536.90
SF 35'	\$0	\$0	\$0	\$0.00
SF 40'	\$27,711,279	\$34,631,780	\$62,343,059	\$140,729.25
SF 45'	\$14,741,590	\$18,213,246	\$32,954,836	\$150,478.70
SF 50'	\$45,351,415	\$55,471,393	\$100,822,808	\$151,158.63
SF 60'	\$67,358,071	\$82,388,741	\$149,746,812	\$172,320.84
SF 70'	\$20,603,957	\$24,555,448	\$45,159,405	\$174,360.64
SF 80'	\$4,288,326	\$5,024,860	\$9,313,186	\$175,720.50
SF 100'	\$3,916,404	\$4,557,470	\$8,473,874	\$211,846.85
SF Estate (1-5 Acres)	\$7,207,271	\$5,696,837	\$12,904,109	\$258,082.17
SF 33' (AA)	\$13,585,027	\$17,354,978	\$30,940,005	\$139,369.39
SF 50' (AA)	\$34,336,529	\$41,998,581	\$76,335,110	\$151,158.63
SF 65' (AA)	\$25,256,047	\$30,623,203	\$55,879,250	\$173,000.77
Total Residential	\$282,714,060	\$341,100,000	\$623,814,060	
Total	\$295,970,000	\$341,100,000	\$637,070,000	

Table 7

Preliminary Development Plan #4 Project


Combined Revised Master and Neighborhood Infrastructure Improvements Annual Assessment Apportionment

Land Use	Annual Master Assessments Debt Service per 1,000 Sq. Ft./Acre/Unit*	Annual Neighborhood Assessments Debt Service per 1,000 Sq. Ft./Acre/Unit*	Combined Annual Master and Neighborhood Assessments Debt Service per 1,000 Sq. Ft./Acre/Unit
Commercial Commercial			
Village Center	\$7,044.97	\$0.00	\$7,044.9
Residential Tier 1 - Non-Res. Sq. Ft.	\$6,172.14	\$0.00	\$6,172.14
Residential Tier 2 - Non-Res. Sq. Ft.	\$6,172.14	\$0.00	\$6,172.14
<u>Residential</u>			
MF 22'	\$3,740.69	\$4,194.12	\$7,934.83
SF 35'	\$0.00	\$0.00	\$0.0
SF 40'	\$5,735.72	\$7,168.14	\$12,903.8
SF 45'	\$6,172.14	\$7,625.68	\$13,797.8
SF 50'	\$6,234.48	\$7,625.68	\$13,860.1
SF 60'	\$7,107.31	\$8,693.28	\$15,800.5
SF 70'	\$7,294.34	\$8,693.28	\$15,987.6
SF 80'	\$7,419.03	\$8,693.28	\$16,112.3
SF 100'	\$8,977.65	\$10,447.18	\$19,424.8
SF Estate (1-5 Acres)	\$13,217.10	\$10,447.18	\$23,664.2
SF 33' (AA)	\$5,611.03	\$7,168.14	\$12,779.1
SF 50' (AA)	\$6,234.48	\$7,625.68	\$13,860.1
SF 65' (AA)	\$7,169.65	\$8,693.28	\$15,862.9

^{*} Included costs of collection and assumes payment in **November**

Exhibit "A"

Bond Assessments in the amount of \$637,070,000 are proposed to be levied over the area described below:

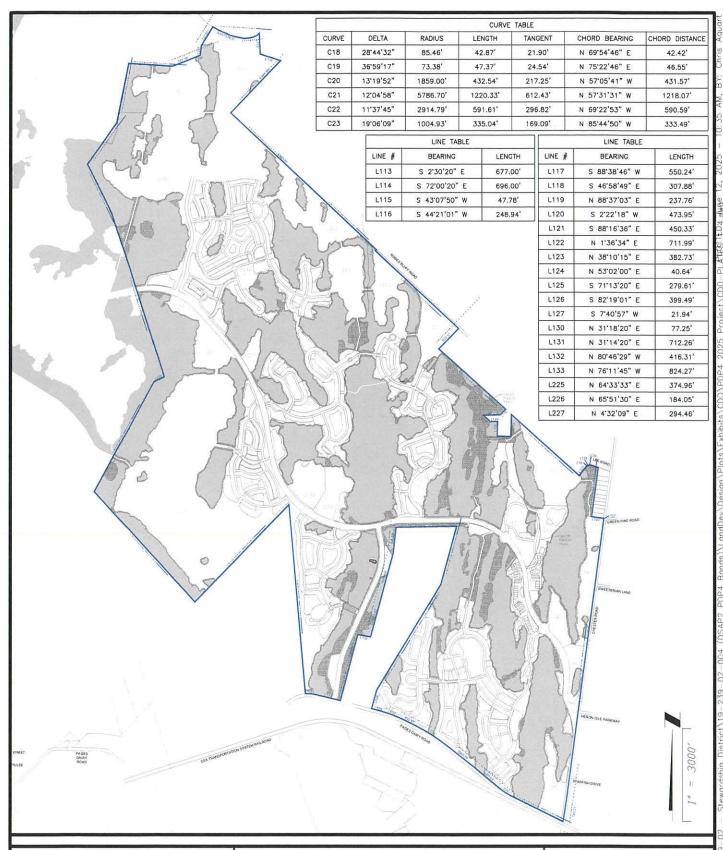



14775 Old St. Augustine Road, Jacksonville, FL 32258 TEL: (904) 642–8990, FAX: (904) 646–9485 CA – 00002584 LC – 0000316

PDP4 BOUNDARY

EAST NASSAU STEWARDSHIP DISTRICT ETM NO. 19-239-02-006

DRAWN BY: CAA

DATE: JUNE 13, 2025

DRAWING NO. 2

Description:

A parcel of land, being a portion of the William Hobkirk Grant, Section 41 and the William Hobkirk Grant and Thomas May Grant, Section 42 and the Thomas May Grant, Section 43 and the Heirs of E. Waterman Mill Grant, Section 50 and the John W. Lowe Mill Grant, Section 51, Township 3 North, Range 27 East and being a portion of Section 37 and the John W. Lowe Mill Grant, Section 44, Township 3 North, Range 28 East all in Nassau County, Florida and being more particularly described as follows:

Begin at the Most Northerly corner of the William Hobkirk Grant, Section 41, Township 3 North, Range 27 East, Nassau County, Florida; thence on the Northerly line of said Section 41, S 46'58'42" E, a distance 3347.31 feet to the Northeasterly corner of said Section 41 said point also being the most Northerly corner of the Heirs of E. Waterman Mill Grant, Section 50, Township 3 North, Range 27 East, Nassau County, Florida; thence departing said Northerly line and on said Northerly line of Section 50, S 46'45'09" E, a distance 3141.05 feet; thence departing said Northerly line, S 43'07'50" W, a distance 47.78 feet to a point on the Southerly Right of Way line of Rose Bluff Road (66 foot Right of Way); thence on said Southerly Right of Way line, S 46'52'10" E, a distance 3672.22 feet to the Northwest corner of Creekside Unit I as recorded in Plat Book 6, Page 320 of the Public Records of Nassau County, Florida; thence departing said Southerly Right of Way line and on the Westerly line of said Creekside Unit I, S 43'56'29" W, a distance 922.51 feet to the Southwest corner of said Creekside Unit I; thence departing said Westerly line and on the Southerly line of said Creekside Unit I and on the Southerly line of Creekside Unit II as recorded in Plat Book 7, Pages 32 and 33 of said Public Records and on the Southerly line of those lands described in Official Record Book 1699, Page 1781 of said Public Records, S 4756'22" E, a distance 2923.03 feet to the Northwest corner of said lands; thence departing said Southerly line and on the Northerly lines, Westerly lines, South line and East line of said lands for the next 7 courses, S 44'21'01" W, a distance 248.94 feet; thence S 88'38'46" W, a distance 550.24 feet; thence S 46'58'49" E, a distance 307.88 feet; thence N 88'37'03" E, a distance 237.76 feet; thence S 02'22'18" W, a distance 473.95 feet; thence S 88'16'36" E, a distance 450.33 feet; thence N 01'36'34" E, a distance 711.99 feet to the Northeast corner of said lands said point also being on the aforesaid Southerly line of those lands described in Official Record Book 1699, Page 1781; thence departing said East line and on said Southerly line of those lands described in Official Record Book 631, Page 31 of said Public Records, S 47'56'22" E, a distance 2961.43 feet to the Southeast corner of said lands; thence departing said Southerly line and on the Easterly line of said lands, N 3810'15" E, a distance 382.73 feet to a point on the Southerly County Maintained Right of Way line of Lee Road said point being on a curve, concave Northwest, having of radius 85.46 feet and a central angle of 28'44'32"; thence departing said Easterly line and on said Southerly County Maintained Right of Way line and on the arc of said curve for the next 4 courses, a distance of 42.87 feet said arc being subtended by a chord which bears N 69'54'46" E, a distance of 42.42 feet to the curves end; thence N 53'02'00" E, a distance 40.64 feet to the beginning of a curve, concave Southeast, having of radius 73.38 feet and a central angle of 36'59'17"; thence on the arc of said curve a distance of 47.37 feet said arc being subtended by a chord which bears N 75'22'46" E, a distance of 46.55 feet to the curves end; thence S 71'13'20" E, a distance 279.61 feet to the Northwest corner of those lands described in Official Record Book 1263, Page 677 of the aforesaid Public Records; thence departing said Southerly County Maintained Right of Way line and on the Westerly line of said lands and the Southerly prolongation thereof, S 07'40'39" W, a distance 1608.34 feet to the Southwest corner of those lands described in Official Record Book 802, Page 1281 of said Public Records; thence departing said Southerly prolongation line and on the Southerly line of said lands, S 82~19'01" E, a distance 399.49 feet to a point on the Westerly Right of Way line of Chester Road (Variable Width Right of Way); thence departing said Southerly line and on said Westerly Right of Way line for the next 3 courses, S 07'40'57" W, a distance 21.94 feet; thence S 07'43'19" W, a distance 9134.66 feet; thence S 08'41'14" W, a distance 747.21 feet to a point on the Northerly Right of Way line of Pages Dairy Road (100 foot Right of Way); thence departing said Westerly Right of Way line and on said Northerly Right of Way line for the next 8 courses, N 63°45'37" W, a distance 1908.42 feet to the beginning of a curve, concave Northeast, having a radius of 1859.00 feet and a central angle of 13°19'52"; thence on the arc of said curve a distance of 432.54 feet said arc being subtended by a chord which bears N 57'05'41" W, a distance of 431.57 feet to the curves end; thence N 50'25'45" W, a distance 1077.81 feet; thence N 51'29'02" W, a distance 1087.78 feet to the beginning of a curve, concave Southwest, having a radius of 5786.70 feet and a central angle of 12'04'58"; thence on the arc of said curve a distance of 1220.33 feet said arc being subtended by a chord which bears N 57'31'31" W, a distance of 1218.07 feet to the curves end; thence N 63'34'00" W, a distance 549.97 feet to the beginning of a curve, concave Southwest, having a radius of 2914.79 feet and a central angle of 11'37'45"; thence on the arc of said curve a distance of 591.61 feet said arc being subtended by a chord which bears N 69"22"53" W, a distance of 590.59 feet to the curves end; thence N 75"11"45" W, a distance 386.35 feet to the Southeast corner of Page Hill Unit 1, as recorded in Plat Book 6, Pages 237 and 238 of the Public Records of Nassau County, Florida; thence on the Easterly line of said Page Hill Unit 1 and on the Easterly line of Page Hill Unit 2, as recorded in Plat Book 6, Pages 318 and 319 of said Public Records and on the Easterly line of Page Hill Unit 3, as recorded in Plat Book 6, Pages 341 and 342 of said Public Records for the next 6 courses, thence N 1514'52" E, a distance of 624.51 feet; thence N 31'18'20" E, a distance of 1600.42 feet; thence N 31'16'17" E, a distance of 1617.68 feet; thence N 31'18'20" E, a distance of 77.25 feet; thence N 3114'20" E, a distance of 712.26 feet; thence N 15'00'35" E, a distance of 1945.10 feet to the Northeast corner of said Page Hill Unit 3, as recorded in Plat Book 6, Pages 341 and 342; thence departing said Easterly line and on the North line of said Page Hill Unit 3, S 89'08'26" W, a distance 1948.04 feet to the Northwest corner of said Page Hill Unit 3; thence departing said North line and on the Westerly line of said Page Hill Unit 3 and on the Westerly line of the aforesaid Page Hill Unit 2 and on the Westerly line of Page Hill Unit 1 as recorded in Plat Book 6, Pages 237 and 238 of said Public Records and on the Westerly line of those lands described in Official Record Book 1127, Page 877 of the Public Records of Nassau County, Florida for the next 5 courses, S 0617'22" W, a distance 846.40 feet; thence S 1513'56" W, a distance 1678.50 feet; thence S 15"14'27" W, a distance 1129.83 feet; thence N 80"46"29" W, a distance 416.31 feet; thence S 15"10"34" W, a distance 2205.85 feet to a point on the aforesaid Northerly Right of Way line of Pages Dairy Road; thence departing said Westerly line and on said Northerly Right of Way line for the next 2 courses, N 76"11"45" W, a distance 824.27 feet to the beginning of a curve, concave Southerly, having a radius of 1004.93 feet and a central angle of 19°06'09"; thence on the arc of said curve a distance of 335.04 feet said arc being subtended by a chord which bears N 85°44'50" W, a distance of 333.49 feet to the Southeast corner of Yulee Hills as recorded in Plat Book 4, Page 31 of the aforesaid Public Records; thence departing said Northerly Right of Way line and on the Easterly line of said Yulee Hills, N 4'55'07" W, a distance adstance of 1947.94 feet; thence N 26'18'18" W, a distance of 1430.21 feet; thence N 35'26'01" E, a distance of 1947.94 feet; thence S 86'34'23" E, a distance of 1947.94 feet; thence of 1947.94 feet; thence S 86'34'23" E, a distance of 1947.94 feet; thence of 184.05 feet; thence N 69'05'53" E, a distance of 727.90 feet to a distance of 727.90 feet to the Northeast corner of Northeast Rest on 184.05 feet; thence N 28'23'24" E, a distance of 4055.38 feet; thence N 64'33'33" E, a distance of 374.96 feet; thence N 17'40'52" W, a distance of 5565.10 feet; thence N 26'18'18" W, a distance of 1775.18 feet; thence N 35'26'01" E, a distance of 1640.64 feet; thence N 10'53'19" E, a distance of 1947.94 feet; thence S 86'34'23" E, a distance of 1430.21 feet; thence N 69'05'53" E, a distance of 787.78 feet; thence N 26'18'18" H, a distance of 184.05 feet; thence N 69'05'53" E, a distance of 787.79 feet; thence N 69'05'53" E, a distance of 787.79 feet; thence N 69'05'53" E, a distance of 184.05 feet; thence N 69'05'53" E, a distance of 787.79 feet; thence N 69'05' point on the Mean High Water Line of Bells River said point being referred to as reference point 🗚 thence on said Mean High Water Line, Easterly, a distance of 1630 feet more or less to a point on the Westerly line of those lands described in Official Record Book 1043, Page 181 of the Public Records of Nassau County, Florida said point also being on said Mean High Water Line said point having a tie line of, S 82"8'51" E, a distance of 1521.79 feet from said reference point An thence departing said Mean High Water Line and on said Westerly line and on the Westerly line of those lands described in Official Record Book 1416, Page 403 of said Public Records and on the Southerly line of last said lands for the next 2 courses, S 02'30'20" E, a distance 677.00 feet; thence S 72'00'20" E, a distance 696.00 feet to the Southeast corner of said lands said point also being on the Easterly line of the William Hobkirk Grant and Thomas May Grant, Section 42, Township 3 North, Range 27 East, Nassau County, Florida; thence departing said Southerly line and on said Easterly line, S 43'59'40" W, a distance 2341.20 feet to the Point of Beginning.

CONTAINING 4,720.50 ACRES, MORE OR LESS.



14775 Old St. Augustine Road, Jacksonville, FL 32258 TEL: (904) 642-8990, FAX: (904) 646-9485 CA - 00002584 LC - 0000316

PDP4 LEGAL DESCRIPTION

EAST NASSAU STEWARDSHIP DISTRICT ETM NO. 19-239-02-006

DRAWN BY: CAA

DATE: JUNE 13, 2025

DRAWING NO. 2A

EAST NASSAU STEWARDSHIP DISTRICT

Amended and Restated
Master Special Assessment
Methodology Report
for the
Preliminary Development Plan #4

December 18, 2023 as revised and adopted January 18, 2024



Provided by:

Wrathell, Hunt and Associates, LLC

2300 Glades Road, Suite 410W Boca Raton, FL 33431 Phone: 561-571-0010 Fax: 561-571-0013

Website: www.whhassociates.com

Table of Contents

1.0	1.1 1.2 1.3 1.4	Auction Purpose Scope of the Report Special Benefits and General Benefits Organization of the Report	1 1
2.0	2.1	lopment Program Overview The Development Program	
3.0		PDP #4 Project OverviewPDP #4 Project	
4.0	4.1	OverviewTypes of Bonds Proposed	
5.0	Asse 5.1 5.2 5.3 5.4 5.5 5.6 5.7	Overview	6 9 ty to 10
6.0	Addi : 6.1	tional Stipulations Overview	13
7.0	Table Table Table Table Table Table	endix 9 1	14 15 16 17 18 18

1.0 Introduction

1.1 Purpose

This Amended and Restated Master Special Assessment Methodology Report the Preliminary Development Plan #4 (the "Report") was developed to provide a master financing plan and a master special assessment methodology for the Preliminary Development Plan #4 ("PDP #4") portion of the East Nassau Stewardship District (the "District"), located in unincorporated Nassau County, Florida, for the District's funding of Master Infrastructure Improvements (defined below) contemplated to be provided for the lands within the District including Preliminary Development Plan #4 (the "PDP #4 Project").

1.2 Scope of the Report

This Report presents the projections for financing the District's PDP #4 Project described in the Amended and Restated East Nassau Stewardship District Engineer's Report for Preliminary Development Plan #4 prepared by England Thims & Miller, Inc. (the "District Engineer") dated December 18, 2023 as revised and adopted January 18, 2024 (the "Engineer's Report"), and describes the method for the allocation of special benefits and the apportionment of special assessment debt resulting from the provision and funding of the PDP #4 Project.

1.3 Special Benefits and General Benefits

Improvements undertaken and funded by the District as part of the PDP #4 Project create special and peculiar benefits, different in kind and degree than general benefits, for properties within PDP #4, as well as general benefits to the areas outside PDP #4, areas outside the District, and public at large. However, as discussed within this Report, these general benefits are incidental in nature and are readily distinguishable from the special and peculiar benefits which accrue to property within PDP #4. The District's PDP #4 Project enables properties within its boundaries to be developed.

There is no doubt that the general public, property owners of property outside the District, and property owners of property outside PDP #4 will benefit from the provision of the PDP #4 Project. However, these benefits are only incidental since the PDP #4 Project is designed solely to provide special benefits peculiar to property within PDP #4. Properties outside the PDP #4 are not directly served by the PDP #4 Project and do not depend upon the PDP #4 Project to obtain or to

maintain their development entitlements. This fact alone clearly distinguishes the special benefits which PDP #4 properties receive compared to those lying outside of PDP #4.

The PDP #4 Project will provide the public infrastructure improvements necessary to make the lands within PDP #4 and the District developable and saleable. The installation of such improvements will cause the value of the developable and saleable lands within PDP #4 and the District to increase by more than the sum of the financed cost of the individual components of the PDP #4 Project. Even though the exact value of the benefits provided by the PDP #4 Project is hard to estimate at this point, it is nevertheless greater than the costs associated with providing the same.

1.4 Organization of the Report

Section Two describes the development program for PDP #4 as proposed by the Developer, as defined below.

Section Three provides a summary of the PDP #4 Project as determined by the District Engineer.

Section Four discusses the financing program for PDP #4.

Section Five introduces the master special assessment methodology for PDP #4.

2.0 Development Program

2.1 Overview

PDP #4 will serve a portion of the Detailed Specific Area Plan #2 of the East Nassau Community Planning Area within the District. PDP #4 is generally located directly east of Interstate I-95 and primarily north of S.R. 200 in unincorporated Nassau County, Florida. The land within the District consists of approximately 23,600 +/- acres, while the area of PDP #4 consists of approximately 4,720 +/- acres.

2.2 The Development Program

The development of PDP #4 is anticipated to be conducted by Wildlight, LLC, or its affiliates (the "Developer"). Based upon the information provided by the Developer and the District Engineer, the current development plan for PDP #4 envisions a total of approximately 49,000 square feet of village center and 141,000

square feet of residential-tier commercial uses, 450 MF 22' residential units, 882 SF 40' residential units, 1,326 SF 50' residential units, 592 SF 60' residential units, 255 SF 40' Active Adult residential units, 425 SF 50' Active Adult residential units and 170 SF 60' Active Adult residential units, although land use and product types and unit numbers may change throughout the development period. Table 1 in the *Appendix* illustrates the development plan for PDP #4.

3.0 The PDP #4 Project

3.1 Overview

The public infrastructure costs to be funded by the District for PDP #4 are described by the District Engineer in the Engineer's Report. Only public infrastructure that may qualify for bond financing by the District under Chapter 2017-206, Laws of Florida, Chapter 189, Florida Statutes, and under the Internal Revenue Code of 1986, as amended, was included in these estimates.

3.2 PDP #4 Project

The PDP #4 Project needed to serve PDP #4 is projected to consist of improvements in PDP #4 (collectively, the "Master Infrastructure Improvements") and improvements which will only serve the PDP #4 residential neighborhood within PDP #4 (the "Neighborhood Infrastructure Improvements").

The Master Infrastructure Improvements will consist of mobility roads, local roads, neighborhood roads, mobility/public trails, stormwater management facilities, utilities (water mains, force lift stations), mains. reclaim mains and street landscaping/hardscape/irrigation, recreation facilities and entry features/signage. The cost of the PDP #4 Master Infrastructure Improvements is estimated to total approximately \$169,443,400 in 2023 dollars and due to anticipated cost escalation during the multiyear infrastructure construction period, \$216,153,000 at buildout. According to the District Engineer, the Master Infrastructure Improvements will serve and provide benefit both to the nonresidential and residential land uses within PDP #4 and will comprise an interrelated system of improvements, which means all of the Master Infrastructure Improvements will serve the entire PDP #4.

The Neighborhood Infrastructure Improvements will consist of neighborhood roads, utilities (water mains, force mains, reclaim mains and lift stations), and street lighting, all within the residential neighborhoods. The cost of the Neighborhood Infrastructure Improvements is estimated to total approximately \$195,310,760 in 2023 dollars and due to anticipated cost escalation during the multi-year infrastructure construction period, \$249,151,000 at buildout. According to the District Engineer, the Neighborhood Infrastructure Improvements will only serve and provide benefit to PDP #4 residential neighborhoods only.

Table 2 in the *Appendix* illustrates the specific components of the PDP #4 Project, Master Infrastructure Improvements and Neighborhood Infrastructure Improvements and their costs, which total approximately \$465,304,000 at buildout.

4.0 Financing Program

4.1 Overview

As noted above, the District is embarking on a program of capital improvements which will facilitate the development of lands within PDP #4. Generally, construction of public improvements is either funded by the Developer and then acquired by the District or funded directly by the District. The choice of the exact mechanism for providing public infrastructure has not yet been made at the time of this writing, and the District may either acquire the public infrastructure from the Developer or construct it, or even partly acquire it and partly construct it.

Even though the actual financing plan may change to include multiple series of bonds, it is likely that in order to fully fund costs of the PDP #4 Project as described in *Section 3.2* in two financing transactions, the District would have to issue approximately \$637,070,000 in par amount of special assessment bonds (the "Bonds"), with the special assessment bonds financing the Master Infrastructure Improvements totaling approximately \$295,970,000 in par amount (the "Master Bonds"), and the special assessment bonds financing the Neighborhood Infrastructure Improvements totaling approximately \$341,100,000 in par amount (the "Neighborhood Bonds").

Please note that the purpose of this Report is to allocate the benefit of the PDP #4 Project to the various land uses in PDP #4 and based on such benefit allocation to apportion the maximum amount of debt necessary to fund the PDP #4 Project. The discussion of the structure and size of the indebtedness is based on various estimates and is subject to change.

4.2 Types of Bonds Proposed

The proposed master financing plan for PDP #4 provides for the issuance of the Bonds in the approximate principal amount of \$637,070,000 to finance approximately \$465,304,000 in PDP #4 Project costs. The Bonds as projected under this master financing plan would be structured to be amortized in 30 annual installments following a 24-month capitalized interest period. Interest payments on the Bonds would be made every May 1 and November 1, and principal payments on the Bonds would be made either on May 1 or November 1.

In order to finance the improvements and related costs, the District would need to borrow more funds and incur indebtedness in the total amount of approximately \$637,070,000. The difference is comprised of debt service reserve, capitalized interest, underwriter's discount and costs of issuance. Preliminary sources and uses of funding for the Bonds are presented in Table 3 in the *Appendix*.

Please note that the structure of the Bonds as presented in this Report is preliminary and may change due to changes in the development program, market conditions, timing of infrastructure installation as well as for other reasons. The District maintains complete flexibility as to the structure of the Bonds and reserves the right to modify it as necessary.

5.0 Assessment Methodology

5.1 Overview

The issuance of the Bonds provides the District with funds necessary to construct/acquire the infrastructure improvements which are part of the PDP #4 Project outlined in *Section 3.2* and described in more detail by the District Engineer in the Engineer's Report. These improvements provide special and general benefits, with special benefits accruing to the assessable properties within the boundaries of PDP #4 and general benefits accruing to areas outside of PDP #4 and being only incidental in nature. The debt incurred in financing the PDP #4 Project will be secured by assessing properties that derive special and peculiar benefits from the PDP #4 Project. All properties that receive special benefits from the PDP #4 Project will be assessed for their fair share of the debt issued in order to finance all or a portion of the PDP #4 Project.

5.2 Benefit Allocation

The most current revised development plan for PDP #4 envisions the development of approximately 49,000 square feet of village center and 141,000 square feet of residential-tier commercial uses, 450 MF 22' residential units, 882 SF 40' residential units, 1,326 SF 50' residential units, 592 SF 60' residential units, 255 SF 40' Active Adult residential units, 425 SF 50' Active Adult residential units and 170 SF 60' Active Adult residential units, although land use and product types and unit numbers may change throughout the development period.

As indicated in *Section 3.2*, according to the District Engineer, the Master Infrastructure Improvements will serve and provide benefit both to the non-residential and residential land uses and will comprise an interrelated system of improvements, which means all of the Master Infrastructure Improvements will serve the entire PDP #4, and such public improvements will be interrelated such that they will reinforce one another. Additionally, according to the District Engineer, the Neighborhood Infrastructure Improvements will only serve and provide benefit to the PDP #4 residential neighborhoods.

By allowing for the land in PDP #4 to be developable, both the Master Infrastructure Improvements and the Neighborhood Infrastructure Improvements will reinforce each other, and their combined benefit will be greater than the sum of their individual benefits. All of the land uses within PDP #4 will benefit from each infrastructure improvement category of the Master Infrastructure Improvements, as the improvements provide basic infrastructure to all land within PDP #4 and benefit all land within PDP #4 as an integrated system of improvements. Further, the residential land uses within the PDP #4 residential neighborhoods will benefit from each infrastructure improvement category of the Neighborhood Infrastructure Improvements.

As stated previously, the PDP #4 Project has a logical connection to the special and peculiar benefits received by the land within PDP #4, as without such improvements, the development of the properties within PDP #4 would not be possible. Based upon the connection between the improvements and the special and peculiar benefits to the land within PDP #4, the District can assign or allocate a portion of the District's debt through the imposition of non-ad valorem assessments, to the land receiving such special and peculiar benefits. Even though these special and peculiar benefits are real and ascertainable, the precise amount of the benefit cannot yet be calculated with mathematical certainty. However, such benefit is

more valuable than the cost of, or the actual non-ad valorem assessment amount levied on that parcel.

The benefit associated with the Master Infrastructure Improvements is proposed to be allocated to the different land uses within PDP #4 in proportion to the density of development and intensity of use of the Master Infrastructure Improvements as measured by a standard unit called an Equivalent Assessment Unit ("EAU"). Table 4 in the *Appendix* illustrates the Master Infrastructure Improvements EAU weights that are proposed to be assigned to the land uses contemplated to be developed within PDP #4 based on the relative density of development and the intensity of use of master infrastructure, the total EAU counts for each land use category, and the share of the benefit received by each land use.

The rationale behind different EAU weights is supported by the fact that generally and on average smaller units or units with a lower intensity of use will use and benefit from the District's Master Infrastructure Improvements less than larger units or units with a higher intensity of use, as for instance, generally and on average smaller units or units with lower intensity of use produce less storm water runoff, may produce fewer vehicular trips, and may need less water/sewer capacity than larger units. Additionally, the value of the larger units or units with a higher intensity of use is likely to appreciate by more in terms of dollars than that of the smaller units or units with a lower intensity of use as a result of the implementation of the Master Infrastructure Improvements. As the exact amount of the benefit and appreciation is not possible to be calculated at this time, the use of EAU measures serves as a reasonable approximation of the relative amount of benefit received from the District's Master Infrastructure Improvements. The EAU weights are based on the current best estimate of the impact that the different unit types and land uses will have on the use of the infrastructure categories within PDP #4.

Table 5 in the *Appendix* presents the apportionment of the assessment associated with the Master Infrastructure Improvements (the "Master Assessment") in accordance with the EAU benefit allocation method presented in Table 4. Table 5 also presents the annual levels of the projected Master Assessment annual debt service assessments per 1,000 square feet for commercial land uses and dwelling unit for residential land uses.

The benefits of Neighborhood Infrastructure Improvements will be allocated to the residential land uses within PDP #4 in proportion to the density of development and intensity of use of the neighborhood

infrastructure as measured by a standard unit called an Equivalent Residential Unit ("ERU"). Based on the determination made by the District Engineer that the benefit of the Neighborhood Infrastructure Improvements accrues only to the residential land uses within PDP #4 residential neighborhoods, only residential land uses within PDP #4 will be assessed for the costs of Neighborhood Infrastructure Improvements.

Table 6 in the *Appendix* illustrates the Neighborhood Infrastructure Improvements ERU weights proposed to be assigned to the different residential land uses within PDP #4 contemplated within PDP #4 based on the relative density of development and the intensity of use of neighborhood infrastructure, the total ERU counts for each land use category, and the share of the benefit received by each land use.

The rationale behind different ERU weights is supported by the fact that generally and on average smaller units or units with a lower intensity of use will use and benefit from the District's Neighborhood Infrastructure Improvements less than larger units or units with a higher intensity of use, as for instance, generally and on average smaller units or units with lower intensity of use may produce fewer vehicular trips, and may need less water/sewer capacity than larger units. Additionally, the value of the larger units or units with a higher intensity of use is likely to appreciate by more in terms of dollars than that of the smaller units or units with a lower intensity of use as a result of the implementation of the Neighborhood Infrastructure Improvements. As the exact amount of the benefit and appreciation is not possible to be calculated at this time, the use of ERU measures serves as a reasonable approximation of the relative amount of Neighborhood benefit received from the Infrastructure Improvements.

Table 7 in the *Appendix* presents the apportionment of the assessment associated with the Neighborhood Infrastructure Improvements (the "Neighborhood Assessment") in accordance with the ERU benefit allocation method presented in Table 6. Table 7 also presents the annual levels of the projected Neighborhood Assessment annual debt service assessments per dwelling unit.

Finally, Tables 8 and 9 in the *Appendix* present the combined Master Assessment and Neighborhood Assessment levels for the different land uses.

5.3 Assigning Debt Assessments

The assessment associated with repayment of the Bonds comprises the sum of the Master Assessment and Neighborhood Assessment (cumulatively the "Assessment") and will initially be levied on all of the gross acre land in PDP #4. Consequently, the Assessment will be levied on approximately 4,720 +/- gross acres on an equal prorata gross acre basis and thus the total bonded debt in the amount of \$637,070,000 will be preliminarily levied on approximately 4,720 +/- gross acres at a maximum of \$134,972.46 per acre.

For residential land uses, as the land is platted, Master Assessment will be allocated to each platted parcel on a first platted-first assigned basis based on the planned use for that platted parcel as reflected in Table 5 in the *Appendix*, and Neighborhood Assessment (if applicable) will be allocated to each platted parcel on a first platted-first assigned basis based on the planned use for that platted parcel as reflected in Table 7 in the *Appendix*. Such allocation of Assessments to platted parcels will reduce the amount of Master Assessment levied on unplatted gross acres within PDP #4 and also reduce the amount of Neighborhood Assessment levied on unplatted gross acres.

For commercial land uses, as they receive a development or site approval, Master Assessment will be allocated to such parcels that received development or site approval based on the planned use for that parcel as reflected in Table 5 in the *Appendix*.

Further, to the extent that any residential land which has not been platted or non-residential land which has not received a development or site approval, is sold to another developer or builder, the Assessment will be assigned to such parcel at the time of the sale based upon the development rights associated with such parcel that are transferred from seller to buyer. The District shall provide an estoppel or similar document to the buyer evidencing the amount of Assessment transferred at sale.

5.4 Lienability Test: Special and Peculiar Benefit to the Property

As first discussed in *Section 1.3*, Special Benefits and General Benefits, the PDP #4 Project creates special and peculiar benefits to certain properties within PDP #4. The PDP #4 Project benefits assessable properties within PDP #4 and accrues to all such assessable properties on an EAU and ERU basis.

The PDP #4 Project can be shown to be creating special and peculiar benefits to the property within PDP #4. The special and peculiar benefits resulting from each improvement include but are not limited to:

- a. added use of the property;
- b. added enjoyment of the property;
- c. decreased insurance premiums;
- d. increased marketability and value of the property.

The PDP #4 Project makes the land in PDP #4 developable and saleable and provides special and peculiar benefits which are greater than the benefits of any single category of improvements. These special and peculiar benefits are real and ascertainable, but not yet capable of being calculated and assessed in terms of numerical value; however, such benefits are more valuable than either the cost of, or the actual assessment levied for, the improvement or debt allocated to the parcel of land.

As noted herein, the PDP #4 Project functions as a system of improvements. Among other implications, this means that proceeds from any particular bond issuance can be used to fund master improvements within any benefitted property within the PDP #4 Project of the District, regardless of where the Assessments are levied, provided that Assessments are fairly and reasonably allocated across all benefitted properties.

5.5 Lienability Test: Reasonable and Fair Apportionment of the Duty to Pay

A reasonable estimate of the proportion of special and peculiar benefits received from the PDP #4 Project is delineated in Table 4 (expressed as EAU factors) in the *Appendix* and Table 6 (expressed as ERU factors) in the *Appendix*.

The apportionment of the Assessment is fair and reasonable because it was conducted on the basis of consistent application of the methodology described in *Section 5.2* initially across all assessable property within PDP #4 according to reasonable estimates of the special and peculiar benefits derived from the PDP #4 Project by different land uses.

Accordingly, no acre or parcel of property within the District will be liened for the payment of any non-ad valorem special assessment more than the determined special benefit peculiar to that property.

5.6 True-Up Mechanism

The Assessment Methodology described herein is based on conceptual information obtained from the Developer prior to construction. As development occurs it is possible that the number of EAUs and ERUs may change. The mechanism for maintaining the methodology over the changes is referred to as true-up.

This mechanism is to be utilized to ensure that the Assessment on a per EAU and ERU basis never exceeds the maximum assessment levels in Tables 8 and 9 in the *Appendix*. Master Assessment per EAU preliminarily equals \$71,651.64 (\$295,970,000 in Master Assessment divided by 4,130.68 EAUs), and Neighborhood Assessment per ERU preliminarily equals \$86,662.47 (\$341,100,000 in Neighborhood Assessments divided by 3,935.96 Neighborhood Assessment residential ERUs) and may change based on the final bond sizing. If such changes occur, the Assessment Methodology is applied to the land based on the number of and type of units of particular land uses within each and every parcel as shown in Table 4 and 6 in the *Appendix*.

As the land for residential land uses is platted or as land for nonresidential land uses receives a development or site approval, the Assessment is assigned to platted parcels with respect to land for residential land uses or assigned to parcels based on development or site approval with respect to land for non-residential land uses based on the figures in Tables 8 and 9 in the Appendix. If as a result of platting and apportionment of the Assessment to the platted parcel of land for residential land uses or if a result of development or site approval and apportionment of the Assessment to the parcel of land for non-residential land uses that obtained development or site approval, the Master Assessment per EAU for land that remains unplatted with respect to parcels for residential land uses or does not have development or site approval with respect to parcels for nonresidential land uses within PDP #4 remains equal to \$71,651.64. and the Neighborhood Assessment per ERU (if applicable, that is for units in the PDP #4 residential neighborhoods only) for land that remains unplatted within PDP #4 remains equal to \$86,662.47, then no true-up adjustment will be necessary.

If as a result of platting and apportionment of the Assessment to the platted land for residential land uses or if a result of development or site approval and apportionment of the Assessment to the parcels for non-residential land uses that obtained development or site approval, the Master Assessment per EAU for land within parcels for residential land uses that remain unplatted or land within parcels for

non-residential land uses that do not have development or site approval within PDP #4 equals less than \$71,651.64, and the Neighborhood Assessment per ERU (if applicable, that is for units in the PDP #4 residential neighborhoods only) for the land that remains unplatted within PDP #4 equals less than \$86,662.47, (either as a result of a larger number of units, different units or both), then the per EAU/ERU Assessment for all parcels within PDP #4 will be lowered if that state persists at the conclusion of platting of all land within PDP #4 with respect to land for residential land uses and obtaining development or site approval with respect to land for non-residential land uses.

If, in contrast, a result of platting and apportionment of the Assessment to the platted land for residential land uses or if a result of development or site approval and apportionment of the Assessment to the land for non-residential land uses that obtained development or site approval, the Master Assessment per EAU for land that remains unplatted for residential land uses or does not have development or site approval for land for non-residential land uses within PDP #4 equals more than \$71,651.64, and/or the Neighborhood Assessment per ERU (if applicable, that is for units in the PDP #4 residential neighborhoods only) for the residential land that remains unplatted within PDP #4 equals more than \$86,662.47, (either as a result of a smaller number of units, different units or both), then the difference in Assessment plus accrued interest will be collected from the owner of the property which platting or development or site approval caused the increase of assessment per EAU/ERU to occur, in accordance with a true-up agreement to be entered into between the District and the Developer, which will be binding on assignees.

The owner(s) of the property will be required to immediately remit to the Trustee for redemption a true-up payment equal to the difference between the actual Master Assessment per EAU and \$71,651.64, and, if applicable, the difference between the actual Neighborhood Assessment per ERU and \$86,662.47, multiplied by the actual number of EAUs/ERUs plus accrued interest to the next succeeding interest payment date on the respective series of Bonds, unless such interest payment date occurs within 45 days of such true-up payment, in which case the accrued interest shall be paid to the following interest payment date.

In addition to platting of property within PDP #4 or any development or site approval within PDP #4, any planned sale of an unplatted land for residential land uses or sale of land for non-residential land uses that does not have development or site approval by the Developer to another builder or developer will cause the District to initiate a true-up test as described above to test whether the amount of the Master Assessment per EAU for land for residential land uses that remains unplatted or land for non-residential land uses that does not have development or site approval and is also unsold by the Developer within PDP #4 remains equal to \$71,651.64, and the Neighborhood Assessment per ERU (if applicable) for land that remains unplatted and unsold by the Developer within PDP #4 (if applicable, that is for units in the PDP #4 residential neighborhoods only) remains equal to \$86,662.47. The test will be based upon the development rights as signified by the number of EAUs/ERUs associated with such parcel that are transferred from seller to buyer. The District shall provide an estoppel or similar document to the buyer evidencing the amount of Assessment transferred at sale.

5.7 Assessment Roll

The Assessment of \$637,070,000 is proposed to be levied over the area described in Exhibit "A". Excluding any capitalized interest period, debt service assessment shall be paid in thirty (30) annual installments.

6.0 Additional Stipulations

6.1 Overview

Wrathell, Hunt and Associates, LLC was retained by the District to prepare a methodology to fairly allocate the special assessments related to the Wildlight Phase 3 Project. Certain financing, development and engineering data was provided by members of District Staff and/or the Developer. The allocation methodology described herein was based on information provided by those professionals. Wrathell, Hunt and Associates, LLC makes no representations regarding said information transactions beyond restatement of the factual information necessary for compilation of this Report. For additional information on the Bond structure and related items, please refer to the Offering Statement associated with this transaction.

Wrathell, Hunt and Associates, LLC does not represent the District as a Municipal Advisor or Securities Broker nor is Wrathell, Hunt and Associates, LLC registered to provide such services as described in Section 15B of the Securities and Exchange Act of 1934, as amended. Similarly, Wrathell, Hunt

and Associates, LLC does not provide the District with financial advisory services or offer investment advice in any form.

7.0 Appendix

Table 1

East Nassau Stewardship District

Preliminary Development Plan #4

Development Plan for PDP#4

		Total Number of
	Unit of	Sq. Ft./Dwelling
Land Use	Measurement	Units
Commercial		
Village Center	Square Foot	49,000
Residential Tier 1 - Non-Res. Sq. Ft.	Square Foot	101,000
Residential Tier 2 - Non-Res. Sq. Ft.	Square Foot	40,000
Total Commercial		190,000
Residential		
MF 22'	Dwelling Unit	450
SF 40'	Dwelling Unit	882
SF 40' (AA)	Dwelling Unit	255
SF 50'	Dwelling Unit	1,326
SF 50' (AA)	Dwelling Unit	425
SF 60'	Dwelling Unit	592
SF 60' (AA)	Dwelling Unit	170
Total Residential		4,100

Table 2

East Nassau Stewardship District

Preliminary Development Plan #4

Proposed Improvement Costs - PDP#4

	Master Infrastructure	Neighborhood Infrastructure	
Improvement	Improvements	Improvements	Total Cost
Mobility Roads	\$21,571,000		\$21,571,000
Local Roads	\$8,921,000		\$8,921,000
Neighborhood Roads	\$0	\$71,440,000	\$71,440,000
Mobility/Public Trails	\$4,300,000		\$4,300,000
Stormwater Management Facilities	\$19,150,000		\$19,150,000
Utilities (Water Mains, Force Mains, Services and Lift Stations)	\$50,951,000	\$74,137,000	\$125,088,000
Street Lighting	\$1,687,000	\$8,211,000	\$9,898,000
Landscaping/Hardscape/Irrigation	\$1,840,000		\$1,840,000
Recreation	\$20,000,000		\$20,000,000
Entry Features/Signage	\$5,000,000		\$5,000,000
Design, Engineering, Surveying & Permitting	\$16,010,400	\$18,454,560	\$34,464,960
Construction Cost Contingency	\$20,013,000	\$23,068,200	\$43,081,200
2023 Total	\$169,443,400	\$195,310,760	\$364,754,160
Buildout Total	\$216,153,000	\$249,151,000	\$465,304,000

Table 3

Preliminary Development Plan #4

Preliminary Sources and Uses of Funds

	Master Bonds	Neighborhood Bonds	Total - All Bonds
Sources			
Bond Proceeds:			
Par Amount	\$295,970,000	\$341,100,000	\$637,070,000
Total Sources	\$295,970,000	\$341,100,000	\$637,070,000
Uses			
Project Fund Deposits:			
Project Fund	\$216,153,000	\$249,151,000	\$465,304,000
Other Fund Deposits:			
Debt Service Reserve Fund	\$26,290,255	\$30,299,038	\$56,589,293
Capitalized Interest Fund	\$47,355,200	\$54,576,000	\$101,931,200
	\$73,645,455	\$84,875,038	\$158,520,493
Delivery Date Expenses:			
Costs of Issuance	\$6,169,400	\$7,072,000	\$13,241,400
Rounding	\$2,145	\$1,962	\$4,107
Total Uses	\$295,970,000	\$341,100,000	\$637,070,000

Financing Assumptions:

Coupon Rate:8.00%Length of Capitalized Interest Period:24 MonthsDebt Service Reserve:Max Annual Debt ServiceUnderwriter's Discount:2.00%Costs of Issuance:\$250,000.00

Table 4

Preliminary Development Plan #4

Master Infrastructure Improvements Benefit Allocation for PDP#4

		Master		
		Infrastructure Improvements	Master	
	Number of Sq.	EAU per 1,000	Infrastructure	
	Ft./Dwelling	Sq. Ft./Dwelling		Percent Share of
Land Use	Units	Unit	Total EAU	Total
Commercial				
Village Center	49,000	1.13	55.37	1.34046%
Residential Tier 1 - Non-Res. Sq. Ft.	101,000	0.99	99.99	2.42067%
Residential Tier 2 - Non-Res. Sq. Ft.	40,000	0.99	39.60	0.95868%
Total Commercial	190,000		194.96	4.71980%
Residential				
MF 22'	450	0.60	270.00	6.53645%
SF 40'	882	0.92	811.44	19.64422%
SF 40' (AA)	255	0.92	234.60	5.67945%
SF 50'	1,326	1.00	1,326.00	32.10125%
SF 50' (AA)	425	1.00	425.00	10.28886%
SF 60'	592	1.14	674.88	16.33823%
SF 60' (AA)	170	1.14	193.80	4.69172%
Total Residential	4,100	·	3,935.72	95.28020%
Total			4,130.68	100.00000%

Table 5

Preliminary Development Plan #4 Project

Master Infrastructure Improvements Assessment Apportionment

Land Use	Number of Sq. Ft./Dwelling Units	Total Master Assessment Apportionment	Master Assessment Apportionment per 1,000 Sq. Ft./Acre/Unit	Annual Master Assessment Apportionment per 1,000 Sq. Ft./Acre/Unit*
Commercial				
Village Center	49,000	\$3,967,351.36	\$80,966.35	\$7,424.03
Residential Tier 1 - Non-Res. Sq. Ft.	101,000	\$7,164,447.57	\$70,935.12	\$6,504.24
Residential Tier 2 - Non-Res. Sq. Ft.	40,000	\$2,837,404.98	\$70,935.12	\$6,504.24
Total Commercial	190,000	\$13,969,203.91		
Residential				
MF 22'	450	\$19,345,943.04	\$42,990.98	\$3,941.97
SF 40'	882	\$58,141,007.49	\$65,919.51	\$6,044.35
SF 40' (AA)	255	\$16,809,474.95	\$65,919.51	\$6,044.35
SF 50'	1,326	\$95,010,075.82	\$71,651.64	\$6,569.94
SF 50' (AA)	425	\$30,451,947.38	\$71,651.64	\$6,569.94
SF 60'	592	\$48,356,259.41	\$81,682.87	\$7,489.73
SF 60' (AA)	170	\$13,886,088.00	\$81,682.87	\$7,489.73
Total Residential	4,100	\$282,000,796.09		
Total		\$295,970,000.00		

^{*} Included costs of collection and assumes payment in $\underline{\textbf{November}}$

Table 6

East Nassau Stewardship District

Preliminary Development Plan #4

Neighborhood Infrastructure Improvements Benefit Allocation for PDP#4

Land Use	Number of Sq. Ft./Dwelling Units	Neighborhood Infrastructure Improvements ERU per 1,000 Sq. Ft./Dwelling Unit	Neighborhood Infrastructure Improvements Total ERU	Percent Share of Total
Residential				
MF 22'	450	0.55	247.50	6.28817%
SF 40'	882	0.94	829.08	21.06424%
SF 40' (AA)	255	0.94	239.70	6.09000%
SF 50'	1,326	1.00	1,326.00	33.68937%
SF 50' (AA)	425	1.00	425.00	10.79787%
SF 60'	592	1.14	674.88	17.14652%
SF 60' (AA)	170	1.14	193.80	4.92383%
Total Residential	4,100	•	3,935.96	100.00000%
Total			3,935.96	100.00000%

Table 7

Preliminary Development Plan #4 Project

Neighborhood Infrastructure Improvements Assessment Apportionment

Land Use	Number of Sq. Ft./Dwelling Units	Total Neighborhood Assessment Apportionment	Neighborhood Assessment Apportionment per 1,000 Sq. Ft./Acre/Unit	Annual Neighborhood Assessment Apportionment per 1,000 Sq. Ft./Acre/Unit*
Residential				
MF 22'	450	\$21,448,960.36	\$47,664.36	\$4,370.48
SF 40'	882	\$71,850,117.38	\$81,462.72	\$7,469.55
SF 40' (AA)	255	\$20,772,993.12	\$81,462.72	\$7,469.55
SF 50'	1,326	\$114,914,430.02	\$86,662.47	\$7,946.33
SF 50' (AA)	425	\$36,831,548.08	\$86,662.47	\$7,946.33
SF 60'	592	\$58,486,765.11	\$98,795.21	\$9,058.81
SF 60' (AA)	170	\$16,795,185.93	\$98,795.21	\$9,058.81
Total Residential	4,100	\$341,100,000.00		
Total		\$341,100,000.00		

^{*} Included costs of collection and assumes payment in **November**

Table 8

East Nassau Stewardship District

Preliminary Development Plan #4 Project

Combined Master and Neighborhood Infrastructure Improvements Assessment Apportionment

			Combined	Combined
			Master and	Master and
		Total	Neighborhood	Neighborhood
	Total Master	Neighborhood	Total	Assessment
	Assessment	Assessment	Assessment	Apportionment
Land Use	Apportionment	Apportionment	Apportionment	per 1,000 Sq.
Commercial				
Village Center	\$3,967,351	\$0	\$3,967,351	\$80,966.35
Residential Tier 1 - Non-Res. Sq. Ft.	\$7,164,448	\$0	\$7,164,448	\$70,935.12
Residential Tier 2 - Non-Res. Sq. Ft.	\$2,837,405	\$0	\$2,837,405	\$70,935.12
Total Commercial	\$13,969,204	\$0	\$13,969,204	
Residential				
MF 22'	\$19,345,943	\$21,448,960	\$40,794,903	\$90,655.34
SF 40'	\$58,141,007	\$71,850,117	\$129,991,125	\$147,382.23
SF 40' (AA)	\$16,809,475	\$20,772,993	\$37,582,468	\$147,382.23
SF 50'	\$95,010,076	\$114,914,430	\$209,924,506	\$158,314.11
SF 50' (AA)	\$30,451,947	\$36,831,548	\$67,283,495	\$158,314.11
SF 60'	\$48,356,259	\$58,486,765	\$106,843,025	\$180,478.08
SF 60' (AA)	\$13,886,088	\$16,795,186	\$30,681,274	\$180,478.08
Total Residential	\$282,000,796	\$341,100,000	\$623,100,796	
Total	\$295,970,000	\$341,100,000	\$637,070,000	

Table 9

Preliminary Development Plan #4 Project

Combined Master and Neighborhood Infrastructure Improvements Annual Assessment Apportionment

Land Use	Annual Master Assessment Apportionment per 1,000 Sq. Ft./Acre/Unit*	Annual Neighborhood Assessment Apportionment per 1,000 Sq. Ft./Acre/Unit*	Combined Annual Master and Neighborhood Assessment Apportionment per 1,000 Sq. Ft./Acre/Unit
Commercial			
Village Center	\$7,424.03	\$0.00	\$7,424.03
Residential Tier 1 - Non-Res. Sq. Ft.	\$6,504.24	\$0.00	\$6,504.24
Residential Tier 2 - Non-Res. Sq. Ft.	\$6,504.24	\$0.00	\$6,504.24
Residential			
MF 221	\$3,941.97	\$4,370.48	\$8,312.45
SF 40'	\$6,044.35	\$7,469.55	\$13,513.89
SF 40' (AA)	\$6,044.35	\$7,469.55	\$13,513.89
SF 50'	\$6,569.94	\$7,946.33	\$14,516.27
SF 50' (AA)	\$6,569.94	\$7,946.33	\$14,516.27
SF 60'	\$7,489.73	\$9,058.81	\$16,548.55
SF 60' (AA)	\$7,489.73	\$9,058.81	\$16,548.55
Total Residential			

^{*} Included costs of collection and assumes payment in $\underline{\textbf{November}}$

Exhibit "A"

Bond Assessments in the amount of	\$637,070,000	are proposed	to be levied	d over
the area described below:				

Description:

A parcel of land, being a portion of the William Hobkirk Grant, Section 41 and the William Hobkirk Grant and Thomas May Grant, Section 42 and the Thomas May Grant, Section 43 and the Heirs of E. Waterman Mill Grant, Section 50 and the John W. Lowe Mill Grant, Section 51, Township 3 North, Range 27 East and being a portion of Section 37 and the John W. Lowe Mill Grant, Section 44, Township 3 North, Range 28 East all in Nassau County, Florida and being more particularly described as follows:

Begin at the Most Northerly corner of the William Hobkirk Grant, Section 41, Township 3 North, Range 27 East, Nassau County, Florida; thence on the Northerly line of said Section 41, S 46°58'42" E, a distance 3347.31 feet to the Northeasterly corner of said Section 41 said point also being the most Northerly corner of the Heirs of E. Waterman Mill Grant, Section 50, Township 3 North, Range 27 East, Nassau County, Florida; thence departing said Northerly line and on said Northerly line of Section 50, S 46°45'09" E, a distance 3141.05 feet; thence departing said Northerly line, S 43°07'50" W, a distance 47.78 feet to a point on the Southerly Right of Way line of Rose Bluff Road (66 foot Right of Way); thence on said Southerly Right of Way line, S 46°52'10" E, a distance 3672,22 feet to the Northwest corner of Creekside Unit I as recorded in Plat Book 6. Page 320 of the Public Records of Nassau County, Florida: thence departing said Southerly Right of Way line and on the Westerly line of said Creekside Unit I, S 43°56'29" W, a distance 922.51 feet to the Southwest corner of said Creekside Unit I; thence departing said Westerly line and on the Southerly line of said Creekside Unit I and on the Southerly line of Creekside Unit II as recorded in Plat Book 7, Pages 32 and 33 of said Public Records and on the Southerly line of those lands described in Official Record Book 1699, Page 1781 of said Public Records, S 47°56'22" E, a distance 2923.03 feet to the Northwest corner of said lands; thence departing said Southerly line and on the Northerly lines, Westerly lines, South line and East line of said lands for the next 7 courses, S 44°21'01" W, a distance 248.94 feet; thence S 88°38'46" W, a distance 550.24 feet; thence S 46°58'49" E, a distance 307.88 feet; thence N 88°37'03" E, a distance 237.76 feet; thence S 02°22'18" W, a distance 473.95 feet; thence S 88°16'36" E, a distance 450.33 feet; thence N 01°36'34" E, a distance 711.99 feet to the Northeast corner of said lands said point also being on the aforesaid Southerly line of those lands described in Official Record Book 1699, Page 1781; thence departing said East line and on said Southerly line of those lands described in Official Record Book 631, Page 31 of said Public Records, S 47°56′22″ E, a distance 2961.43 feet to the Southeast corner of said lands; thence departing said Southerly line and on the Easterly line of said lands, N 38°10'15" E, a distance 382.73 feet to a point on the Southerly County Maintained Right of Way line of Lee Road said point being on a curve, concave Northwest, having of radius 85.46 feet and a central angle of 28°44'32"; thence departing said Easterly line and on said Southerly County Maintained Right of Way line and on the arc of said curve for the next 4 courses, a distance of 42.87 feet said arc being subtended by a chord which bears N 69°54'46" E, a distance of 42.42 feet to the curves end; thence N 53°02'00" E, a distance 40.64 feet to the beginning of a curve, concave Southeast, having of radius 73.38 feet and a central angle of 36°59'17"; thence on the arc of said curve a distance of 47.37 feet said arc being subtended by a chord which bears N 75°22'46" E, a distance of 46.55 feet to the curves end; thence S 71°13'20" E, a distance 279.61 feet to the Northwest corner of those lands described in Official Record Book 1263, Page 677 of the aforesaid Public Records; thence departing said Southerly County Maintained Right of Way line and on the Westerly line of said lands and the Southerly prolongation thereof, S 07°40'39" W, a distance 1608.34 feet to the Southwest corner of those lands described in Official Record Book 802, Page 1281 of said Public Records; thence departing said Southerly prolongation line and on the Southerly line of said lands, S 82°19'01" E, a distance 399.49 feet to a point on the Westerly Right of Way line of Chester Road (Variable Width Right of Way); thence departing said Southerly line and on said Westerly Right of Way line for the next 3 courses, S 07°40'57" W, a distance 21.94 feet; thence S 07°43'19" W, a distance 9134.66 feet; thence S 08°41'14" W, a distance 747.21 feet to a point on the Northerly Right of Way line of Pages Dairy Road (100 foot Right of Way); thence departing said Westerly Right of Way line and on said Northerly Right of Way line for the next 8 courses, N 63°45'37" W, a distance 1908.42 feet to the beginning of a curve, concave Northeast, having a radius of 1859.00 feet and a central angle of 13°19'52"; thence on the arc of said curve a distance of 432.54 feet said arc being subtended by a chord which bears N 57°05'41" W, a distance of 431.57 feet to the curves end; thence N 50°25'45" W, a distance 1077.81 feet; thence N 51°29'02" W, a distance 1087.78 feet to the beginning of a curve, concave Southwest, having a radius of 5786.70 feet and a central angle of 12°04'58"; thence on the arc of said curve a distance of 1220.33 feet said arc being subtended by a chord which bears N 57°31'31" W, a distance of 1218.07 feet to the curves end; thence N 63°34'00" W, a distance 549.97 feet to the beginning of a curve, concave Southwest, having a radius of 2914.79 feet and a central angle of 11°37'45"; thence on the arc of said curve a distance of 591.61 feet said arc being subtended by a chord which bears N 69°22'53" W, a distance of 590.59 feet to the curves end; thence N 75°11'45" W, a distance 386.35 feet to the Southeast corner of Page Hill Unit 1, as recorded in Plat Book 6, Pages 237 and 238 of the Public Records of Nassau County, Florida: thence on the Easterly line of said Page Hill Unit 1 and on the Easterly line of Page Hill Unit 2, as recorded in Plat Book 6, Pages 318 and 319 of said Public Records and on the Easterly line of Page Hill Unit 3, as recorded in Plat Book 6, Pages 341 and 342 of said Public Records for the next 6 courses, thence N 15°14'52" E, a distance of 624.51 feet; thence N 31°18'20" E, a distance of 1600.42 feet; thence N 31°16'17" E, a distance of 1617.68 feet; thence N 31°18'20" E, a distance of 77.25 feet; thence N 31°14'20" E, a distance of 712.26 feet; thence N 15°00'35" E, a distance of 1945.10 feet to the Northeast corner of said Page Hill Unit 3, as recorded in Plat Book 6, Pages 341 and 342; thence departing said Easterly line and on the North line of said Page Hill Unit 3, \$89°08'26" W, a distance 1948.04 feet to the Northwest corner of said Page Hill Unit 3; thence departing said North line and on the Westerly line of said Page Hill Unit 3 and on the Westerly line of the aforesaid Page Hill Unit 2 and on the Westerly line of Page Hill Unit 1 as recorded in Plat Book 6, Pages 237 and 238 of said Public Records and on the Westerly line of those lands described in Official Record Book 1127, Page 877 of the Public Records of Nassau County, Florida for the next 5 courses, S 06°17'22" W, a distance 846.40 feet; thence S 15°13'56" W, a distance 1678.50 feet; thence S 15°14'27" W, a distance 1129.83 feet; thence N 80°46'29" W, a distance 416.31 feet; thence S 15°10'34" W, a distance 2205.85 feet to a point on the aforesaid Northerly Right of Way line of Pages Dairy Road; thence departing said Westerly line and on said Northerly Right of Way line for the next 2 courses, N 76°11'45" W. a distance 824.27 feet to the beginning of a curve, concave Southerly, having a radius of 1004.93 feet and a central angle of 19°06'09"; thence on the arc of said curve a distance of 335.04 feet said arc being subtended by a chord which bears N 85°44′50" W, a distance of 333.49 feet to the Southeast corner of Yulee Hills as recorded in Plat Book 4, Page 31 of the aforesaid Public Records: thence departing said Northerly Right of Way line and on the Easterly line of said Yulee Hills. N 4°55′07" W, a distance 6150.59 feet to the Northeast corner of said Yulee Hills said point also being on the Easterly line of the Heirs of E. Waterman Mill Grant, Section 50, Township 3 North, Range 27 East, Nassau County, Florida. thence departing said Easterly line and on the Westerly line of Yulee Hills and also being on said Easterly line of Section 50, S 43°57'08" W, a distance 4382.72 feet; thence departing said Westerly line, N 42°19'35" W, a distance of 4836.30 feet: thence N 28°23'24" E, a distance of 4055.38 feet: thence N 64°33'33" E, a distance of 374.96 feet: thence N 17°40'52" W, a distance of 5565.10 feet: thence N 26°18'18" W, a distance of 1775.18 feet; thence N 35°26'01" E. a distance of 1640.64 feet; thence N 10°53'19" E. a distance of 1947.94 feet; thence S 86°34'23" E. a distance of 1430.21 feet; thence N 69°05'53" E, a distance of 787.78 feet; thence N 65°51'30" E, a distance of 184.05 feet; thence N 04°32'09" E, a distance of 294.46 feet; thence N 31°56'39" E, a distance of 727.90 feet to a point on the Mean High Water Line of Bells River said point being referred to as reference point "A";



14775 Old St. Augustine Road, Jacksonville, FL 32258 TEL: (904) 642-8990, FAX: (904) 646-9485 CA - 00002584 LC - 0000316

PDP #4 LEGAL DESCRIPTION

EAST NASSAU STEWARDSHIP DISTRICT

ETM NO. 19-239-02-004

DRAWN BY: LOL

DATE: OCTOBER 19, 2023

PLATE NO. 2A

thence on said Mean High Water Line, Easterly, a distance of 1630 feet more or less to a point on the Westerly line of those lands described in Official Record Book 1043, Page 181 of the Public Records of Nassau County, Florida said point also being on said Mean High Water Line said point having a tie line of, S 82°18'51" E, a distance of 1521.79 feet from said reference point "A"; thence departing said Mean High Water Line and on said Westerly line and on the Westerly line of those lands described in Official Record Book 1416, Page 403 of said Public Records and on the Southerly line of last said lands for the next 2 courses, S 02°30'20" E, a distance 677.00 feet; thence S 72°00'20" E, a distance 696.00 feet to the Southeast corner of said lands said point also being on the Easterly line of the William Hobkirk Grant and Thomas May Grant, Section 42, Township 3 North, Range 27 East, Nassau County, Florida; thence departing said Southerly line and on said Easterly line, S 43°59'40" W, a distance 2341.20 feet to the Point of Beginning.

VISION - EXPERIENCE - RESULTS ENGLAND - THIMS & MILLER, INC.

14775 Old St. Augustine Road, Jacksonville, FL 32258 TEL: (904) 642-8990, FAX: (904) 646-9485 CA - 00002584 LC - 0000316 **PDP #4 LEGAL DESCRIPTION**

EAST NASSAU STEWARDSHIP DISTRICT

ETM NO. 19-239-02-004

DRAWN BY: LOL

DATE: OCTOBER 19, 2023

PLATE NO.

2B

EAST NASSAU STEWARDSHIP DISTRICT

RESOLUTION 2025-02

A RESOLUTION OF THE BOARD OF SUPERVISORS OF THE EAST NASSAU STEWARDSHIP DISTRICT AUTHORIZING AN INDIVIDUAL DESIGNATED BY THE BOARD OF SUPERVISORS TO ACT AS THE DISTRICT'S PURCHASING AGENT FOR THE PURPOSE OF PROCURING, ACCEPTING, AND MAINTAINING ANY AND ALL CONSTRUCTION **MATERIALS** NECESSARY **FOR** THE CONSTRUCTION, INSTALLATION, MAINTENANCE OR COMPLETION OF CERTAIN INFRASTRUCTURE IMPROVEMENTS AS PROVIDED IN THE DISTRICT'S ADOPTED IMPROVEMENT PROVIDING FOR THE APPROVAL OF A WORK AUTHORIZATION; PROVIDING FOR PROCEDURAL REQUIREMENTS FOR THE PURCHASE OF MATERIALS; APPROVING THE FORM OF A PURCHASE REQUISITION REQUEST; APPROVING THE FORM OF A PURCHASE ORDER; APPROVING THE FORM OF A CERTIFICATE OF ENTITLEMENT; AUTHORIZING THE PURCHASE OF INSURANCE; PROVIDING A SEVERABILITY CLAUSE; AND PROVIDING AN EFFECTIVE DATE.

WHEREAS, the East Nassau Stewardship District (the "District") is a local unit of special-purpose government created and existing pursuant to Chapter 2017-206, Laws of Florida, and Chapter 189, Florida Statutes; and

WHEREAS, Chapter 2017-206, Laws of Florida, authorizes the District to construct, install, operate and/or maintain systems and facilities for certain basic infrastructure; and

WHEREAS, the District Board of Supervisors (the "Board"), upon recommendation of the District Engineer, has adopted an improvement plan, as will be supplemented and amended from time to time for the construction and installation of certain infrastructure improvements within and without the District (the "Improvements"); and

WHEREAS, the District has entered or will enter into various construction contracts for the construction and installation of the Improvements, as the same may be amended and supplemented by applicable change orders, work authorizations, work orders, or other amendments and addendums to same (collectively, the "Construction Contracts"); and

WHEREAS, the Construction Contracts allow, or may be amended to allow, for the direct purchase by the District of certain construction materials necessary for those contracts; and

WHEREAS, the District has determined that such direct purchase of construction materials will provide a significant construction cost reduction that is in the best interest of the District; and

WHEREAS, the District desires to have a District representative who is familiar with the project and who is knowledgeable in the area of procuring and handling construction materials act as its representative.

NOW, THEREFORE, BE IT RESOLVED BY THE BOARD OF SUPERVISORS OF THE EAST NASSAU STEWARDSHIP DISTRICT:

- **SECTION 1. INCORPORATION OF RECITALS.** The recitals so stated are true and correct and by this reference are incorporated into and form a material part of this Resolution.
- **SECTION 2. DESIGNATION OF PURCHASING AGENT.** The District Engineer is hereby appointed by the Board (the "Purchasing Agent") shall have the full authority of the District to issue purchase orders or enter into purchase agreements on behalf of the District at such times and intervals as it determines necessary for the timely receipt of construction materials required by the Contractor for the prosecution of the construction project. The form of work authorization attached hereto as **Exhibit A** is hereby approved and/or ratified, and the District Engineer shall be paid such reasonable fees, costs and expenses, related to its actions as the District's Purchasing Agent as provided for in the applicable Construction Contract(s) with the District.
- **SECTION 3. AUTHORIZATION TO PURCHASE FOR PURCHASING AGENT.** The Purchasing Agent shall purchase on behalf of the District only those materials identified in the Construction Contracts and in amounts not to exceed the cost amount contained therein and as included in the Construction Contracts. The Purchasing Agent shall be authorized to purchase on behalf of the District any additional construction materials that are identified in a schedule of values associated with any change order(s) to the Construction Contracts or that of any subcontractor to the Contractor which is approved by the District.
- **SECTION 4. GENERAL AUTHORIZATION FOR PUCHASING AGENT**. The Purchasing Agent is further authorized to take any other administrative actions that are consistent with his/her duties as the District's Purchasing Agent, including but not limited to, negotiating for lower prices on materials from other suppliers, arranging for the storage, delivery, and protection of purchased materials, and sending and receiving notices and releases as are required by law.
- **SECTION 5**. **BULDERS ALL RISK INSURANCE**. The District Manager is hereby directed to purchase Builders All Risk Insurance on behalf of the District and with the District as the named insured in such amounts as are necessary to cover the estimated costs of the construction materials pursuant to the Construction Contract.
- **SECTION 6. PROCUREMENT PROCEDURES**. The procurement procedures and its exhibits, attached hereto as **Composite Exhibit B** and incorporated herein by reference, are hereby approved and/or ratified, and shall be used by the Purchasing Agent for the purchase of construction materials on behalf of the District.
- **SECTION 7. APPROVAL OF PRIOR AND SUBSEQUENT ACTIONS**. The actions of current and prior members of the Board and District staff in effectuating the District's direct purchase of materials relative to the Construction Contracts, including but not limited to the execution of any documents related therewith, are hereby determined to be in accordance with the prior

authorizations of the District's Chairman, Vice Chair in the Chairman's absence, and/or the Board, and are hereby ratified, approved and confirmed all respects.

SECTION 8. SEVERABILITY. If any provision of this Resolution is held to be illegal or invalid, the other provisions shall remain in full force and effect.

SECTION 9. EFFECTIVE DATE. This Resolution shall become effective upon its passage and shall remain in effect unless rescinded or repealed.

PASSED AND ADOPTED this 17th day of October, 2024.

ATTEST:

EAST NASSAU STEWARDSHIP DISTRICT

Secretary/Assistant Secretary

Chair/Vice Chair, Board of Supervisors

EXHIBIT A

Work Authorization

Board of Supervisors

Authorized Representative of District

Date:

East Nassau Stewardship District	
2300 Glades Road, Suite 410W Boca Raton, Florida 33431	
Subject: Work Authorization Number East Nassau Stewardship District	
Dear Chairman, Board of Supervisors:	
(the "Engineer") is pleased to sul services for the East Nassau Stewardship District (the "Distri current agreement dated (the "Eng	
I. Scope of Work The Engineer will act as Purchasing Agent for the District with ro for the Improvements in accordance with the procurement pr	
II. Compensation The Engineer will be compensated for this work at the hot Agreement.	ourly rates established pursuant to the Engineering
III. Other Direct Costs Other direct costs include items such as printing, drawings, tra Agreement.	avel, deliveries, et cetera, pursuant to the Engineering
Engineer hereby represents it understands and will abide by a Owner Purchased Material. In preparing and executing any d materials in the name of and on behalf of the District, the Eng Purchased Materials is not also the installer of the Owner Pinstaller of the Owner Purchased Materials did not manufacture.	ocumentation for purposes of ordering or purchasing ineer will affirm that the vendor supplying the Owner urchased Materials, and further, will affirm that the
This work authorization, together with the Engineering Agree the District and the Engineer with regard to the reference proposal or agreement related to the provision of such service sign where indicated and return to our office. Thank you for the provision of	d services and supersedes any previously executed so. If you wish to accept this work authorization, please
APPROVED AND ACCEPTED	Sincerely,
Ву:	ENGLAND-THIMS & MILLER, INC.

By:___

COMPOSITE EXHIBIT B

PROCUREMENT PROCEDURES FOR OWNER PURCHASED MATERIAL

- 1. <u>Purchase Requisition Request Forms</u>. At least ten (10) calendar days prior to CONTRACTOR ordering construction materials, CONTRACTOR shall prepare and forward to the East Nassau Stewardship District (the "OWNER" of "DISTRICT") a separate Purchasing Requisition Request Form for each supplier in the form attached hereto as **Attachment 1**, specifically identifying the construction materials which CONTRACTOR plans to order from each supplier so that OWNER may, in its sole discretion, elect to purchase directly such construction materials.
- 2. <u>Purchase Orders</u>. After receipt of the Purchasing Requisition Request Form, the OWNER shall prepare Purchase Orders in the form attached hereto as **Attachment 2**, or as modified from time to time in the Owner's discretion in accordance with applicable law, for construction materials which the OWNER wishes to purchase directly. Purchase Orders shall require that the supplier provide required shipping and handling insurance. Purchase Orders shall also require the delivery of the Owner Purchased Materials on the delivery dates provided by the CONTRACTOR in the Purchasing Requisition Request Form. Pursuant to the Purchase Order, the supplier will provide the CONTRACTOR the required quantities of construction material at the price established in the supplier's quote less any associated sales tax.
- 3. <u>Certificate of Entitlement</u>. The OWNER shall execute a separate Certificate of Entitlement for each Purchase Order in the form attached hereto as **Attachment 3**, and furnish a copy of same to the supplier and to the CONTRACTOR in accordance with Section 4. Each Certificate of Entitlement must have attached thereto the corresponding Purchase Order.

Each Certificate of Entitlement shall acknowledge that if the Department of Revenue determines the purchase is not a tax exempt purchase by a governmental entity, then the governmental entity will be responsible for any tax, penalties and interest determined to be due.

Each Certificate of Entitlement shall affirm that: (1) the attached Purchase Order is being issued directly to the vendor supplying the tangible personal property the CONTRACTOR will use in the identified public works; (2) the vendor's invoice will be issued directly to the governmental entity; (3) payment of the vendor's invoice will be made directly by the governmental entity to the vendor from public funds; (4) the governmental entity will take title to the tangible personal property from the vendor at the time of purchase or of delivery by the vendor; and (5) the governmental entity assumes the risk of damage or loss at the time of purchase or delivery by the vendor.

4. <u>Transmission of Certificate of Entitlement and Attached Purchase Order</u>. At least two (2) calendar days prior to CONTRACTOR placing OWNER'S order for the construction materials, OWNER shall forward each Certificate of Entitlement, together with the attached Purchase Order, to CONTRACTOR and to supplier. Promptly upon receipt of the Owner Purchased Materials specified in each Purchase Order, CONTRACTOR shall verify the purchase of the Owner Purchased Materials

in accordance with the terms of the Purchase Order and in a manner to assure timely delivery of the Owner Purchased Materials.

5. <u>Notice of Reduction in Contract Price</u>. On or about the last business day of each month, OWNER shall deliver to the CONTRACTOR a Notice of Reduction in Contract Price (hereinafter "Notice"). Each Notice shall list all Owner Purchased Materials for the respective month and the total price for all such construction materials, plus all sales taxes which would have been associated with such construction materials had the CONTRACTOR purchased the construction materials. Each Notice may also include the total price and sales tax (had CONTRACTOR purchased) for any previously purchased Owner Purchased Materials which for any reason were not previously deducted from the contract price. The contract price will be reduced automatically and as a ministerial task by the amount set forth in each Notice. Each Notice will also reflect the amended contract balance reflecting the deductions taken in said Notice.

The intent of this provision is to cause the contract price to be reduced automatically by the amount OWNER pays for Owner Purchased Materials plus the amount of applicable sales tax that would have been paid for such construction materials, had the CONTRACTOR or any other non-tax exempt entity purchased the construction materials. All savings of sales taxes shall accrue solely to the benefit of OWNER, and CONTRACTOR shall not benefit whatsoever from savings of any such taxes.

6. Payment for Owner Purchased Materials. In order to arrange for the prompt payment to suppliers, the CONTRACTOR shall provide to the OWNER a list indicating on behalf of the owner of the Owner Purchased Materials within fifteen (15) calendar days of receipt of said Owner Purchased Materials. The list shall include a copy of the applicable Purchase Orders, invoices, delivery tickets, written acceptance of the delivered items, and such other documentation as may be reasonably required by the OWNER. Upon receipt of the appropriate documentation, the OWNER shall prepare a check drawn to the supplier based upon the receipt of data provided. OWNER will make payment to each supplier. The CONTRACTOR agrees to assist the OWNER to immediately obtain appropriate partial or final release of waivers.

OWNER shall be responsible for the full payment of all valid and due invoices for Owner Purchased Materials and shall not be entitled to retain the standard five (5%) percent amount of the progress payment due to the CONTRACTOR as is otherwise provided for in the contract documents.

CONTRACTOR shall affirm that the vendor supplying the Owner Purchased Materials is not also the installer of the Owner Purchased Materials. CONTRACTOR shall further affirm that the installer of the Owner Purchased Materials did not manufacture, fabricate or furnish the Owner Purchased Materials.

7. <u>CONTRACTOR Responsibilities</u>. CONTRACTOR shall be fully responsible for all matters relating to ordering, storing, protecting, receipt, and handling for all construction materials including Owner Purchased Materials, in accordance with these procedures including, but not limited to, verifying correct quantities, verifying documents of orders in a timely manner, coordinating

purchases, providing and obtaining all warranties and guarantees required by the contract documents, inspection and acceptance on behalf of the owner of the construction materials at the time of delivery, and loss or damage to the construction materials following acceptance of construction materials, due to the negligence of the CONTRACTOR. CONTRACTOR shall serve as bailee with respect to such Owner Purchased Materials. The CONTRACTOR shall coordinate delivery schedules, sequence of delivery, loading orientation, and other arrangements normally required by the CONTRACTOR for the construction materials furnished including Owner Purchased Materials. The CONTRACTOR shall provide all services required for the unloading, handling and storage of construction materials through installation including Owner Purchased Materials. The CONTRACTOR agrees to indemnify and hold harmless the OWNER from any and all claims of whatever nature resulting from non-payment for Owner Purchased Materials arising from CONTRACTOR actions.

- 7.1 Inspection and Documentation. As Owner Purchased Materials are delivered to the job site, CONTRACTOR shall visually inspect all shipments from the suppliers, and approve the vendor's invoice for construction materials delivered. The CONTRACTOR shall assure that each delivery of Owner Purchased Material is accompanied by documentation adequate to identify the Purchase Order against which the purchase is made. This documentation may consist of a delivery ticket and an invoice from the supplier conforming to the Purchase Order together with such additional information as the OWNER may require. All invoices for Owner Purchase Materials shall include the Owner's consumer certificate of exemption number. The CONTRACTOR will then forward all such invoices to the OWNER. On or about the 15th and last day of each month (or the next succeeding business day), CONTRACTOR shall review all invoices submitted by all suppliers of Owner Purchased Materials delivered to the Project site(s) during that month and either concur or object to the OWNER's issuance of payment to the suppliers, based upon CONTRACTOR's records of Owner Purchased Materials delivered to the site and whether any defects or non-conformities exist in such Owner Purchased Materials.
- 7.2 <u>Warranties, Guarantees, Repairs and Maintenance</u>. The CONTRACTOR shall be responsible for obtaining and managing on behalf of the Owner all warranties and guarantees for all construction materials as required by the contract documents and shall fully warrant all construction materials including all Owner Purchased Materials. OWNER's purchase of various construction materials shall not in any manner impact or reduce CONTRACTOR's duty to warrant said construction materials. The OWNER may forward all repair, maintenance, non-conforming construction materials calls, or any other issues relating to the construction materials to the CONTRACTOR for resolution with the appropriate supplier, vendor, or subcontractor. The CONTRACTOR shall resolve all such calls or issues.
- 7.3 <u>Records and Accountings</u>. The CONTRACTOR shall maintain records of all Owner Purchased Materials it incorporates into the work from the stock of Owner Purchased Materials in its possession as bailee. The CONTRACTOR shall account monthly to the OWNER for any Owner Purchased Materials delivered into the CONTRACTOR's possession, indicating portions of all such construction materials which have been incorporated into the work.

- 7.4 Defective or Non-conforming Construction Materials. The CONTRACTOR shall ensure that Owner Purchased Materials conform to specifications, and determine prior to incorporation into the work if such construction materials are defective or non-conforming, whether such construction materials are identical to the construction materials ordered, and match the description on the bill of lading. If the CONTRACTOR discovers defective or non-conforming Owner Purchased Material upon such visual inspection, the CONTRACTOR shall not utilize such non-conforming or defective construction materials in the work and instead shall promptly notify the OWNER of the defective or non-conforming conditions so repair or replacement of such construction materials can occur without any undue delay or interruption to the project. If the CONTRACTOR fails to adequately and properly perform such inspection or otherwise incorporates into the Project defective or non-conforming Owner Purchased Materials, the condition of which it either knew or should have known by performance of an inspection, CONTRACTOR shall be responsible for all damages to OWNER resulting from CONTRACTOR's incorporation of such construction materials into the project, including liquidated or delay damages.
- 8. <u>Title</u>. Notwithstanding the transfer of Owner Purchased Materials by the OWNER to the CONTRACTOR's possession as bailee for the OWNER, the OWNER shall retain legal and equitable title to any and all Owner Purchased Materials.
- 9. <u>Insurance and Risk of Loss</u>. The OWNER shall purchase and maintain Builder's Risk Insurance sufficient to protect against any loss or damage to Owner Purchased Materials. Owner shall be the named insured and such insurance shall cover the full value of any Owner Purchased Materials not yet incorporated into the Project during the period between the time the OWNER first takes title to any such Owner Purchased Materials and the time when the last of such Owner Purchased Materials is incorporated into the Project or consumed in the process of completing the Project.
- 10. <u>No Damages for Delay</u>. The OWNER shall in no way be liable for, and CONTRACTOR waives all claims for, any damages relating to or caused by alleged interruption or delay due to ordering or arrival of Owner Purchased Materials, defects, or other problems of any nature with such construction materials, late payment for such construction materials, or any other circumstance associated with Owner Purchased Materials, regardless of whether OWNER's conduct caused, in whole or in part, such alleged damages. The foregoing waiver by CONTRACTOR includes damages for acceleration and inefficiencies. CONTRACTOR accepts from OWNER as further and specific consideration for the foregoing waivers, OWNER's undertaking to pay for and finance all Owner Purchased Materials.

Attachment 1

PURCHASE REQUISITION REQUEST FORM

		tact Person for the material supplie	
NAM	1E:		
ADDI	RESS: _		
TELE	PHONE	NUMBER:	
2.	Mar	nufacturer or brand, model or spec	ification number of the item.
3.	Qua	antity needed as estimated by CON	TRACTOR
4.	\$		e construction materials identified above.
5.	The	sales tax associated with the price	quote. \$
6.	Ship	pping and handling insurance cost. S	5
7.		very dates as established by CONTI	
OWN	NER:	East Nassau Stewardship District	
		Authorized Signature (Title)	 Date
CON [.]	TRACT	OR:	
		Authorized Signature (Title)	 Date

Attachment 2

PURCHASE ORDER

East Nassau Stewardship District

	"Owner"		"Seller"
Owner:	East Nassau Stewardship District	Seller:	
Address:	c/o Wrathell Hunt & Associates 2300 Glades Road, Suite 410W	Address:	
	Boca Raton, Florida 33431		
Phone:	, , , , , , , , , , , , , , , , , , , ,	Phone:	
	"Project"		
Project		Contract	
Name:		Date:	
Project			
or the purp schedule – Price – \$	n of Goods or Services – The Owner and Spose of the Owner purchasing the items (The Goods shall be delivered within	"Goods") listed in the	proposal attached as Exhibit A.
Description or the purp schedule – Price – \$ Certificate N WITNES below. By provisions	pose of the Owner purchasing the items ("Goods") listed in the days from the days fr	proposal attached as Exhibit A. om the date of this Order. fective as of the date executed has read all of the terms and tached hereto as Exhibit B , and
Description for the purp Schedule – Price – \$ Certificate N WITNES Delow. By provisions agrees to d	of Exemption # SS HEREOF, the parties have executed the executing this document below, Seller of this Purchase Order, including the Teres.	"Goods") listed in the days from days days from days days from day	proposal attached as Exhibit A. om the date of this Order. fective as of the date executed has read all of the terms and tached hereto as Exhibit B , and
Description for the purp Schedule – Price – \$ Certificate N WITNES Delow. By provisions agrees to d	of Exemption # SS HEREOF, the parties have executed the executing this document below, Seller of this Purchase Order, including the Telleliver the Goods as described herein and	"Goods") listed in the days from the days fr	proposal attached as Exhibit A. om the date of this Order. fective as of the date executed has read all of the terms and tached hereto as Exhibit B , and
Description for the purp Schedule – Price – \$Certificate N WITNES Delow. By provisions agrees to defeat Nassa	of Exemption # SS HEREOF, the parties have executed the executing this document below, Seller of this Purchase Order, including the Telleliver the Goods as described herein and	"Goods") listed in the days from days days from days days from day	proposal attached as Exhibit A. om the date of this Order. fective as of the date executed has read all of the terms and tached hereto as Exhibit B , and
Description for the purp Schedule – Price – \$	of Exemption # SS HEREOF, the parties have executed the executing this document below, Seller of this Purchase Order, including the Telleliver the Goods as described herein and	"Goods") listed in the days from day	proposal attached as Exhibit A. om the date of this Order. fective as of the date executed has read all of the terms and tached hereto as Exhibit B , and
Description for the purp Schedule — Price — \$	of Exemption # SS HEREOF, the parties have executed the executing this document below, Seller of this Purchase Order, including the Telleliver the Goods as described herein and	"Goods") listed in the days from days days fro	proposal attached as Exhibit A. om the date of this Order. fective as of the date executed has read all of the terms and tached hereto as Exhibit B , and

EXHIBIT A Proposal

[insert proposal from vendor]

EXHIBIT B TERMS AND CONDITIONS

- 1. PRICE. The Price set forth above includes all Goods, insurance, warranties and other materials or services (including without limitation all packing, loading or freight) necessary to produce and deliver the Goods.
- 2. SCHEDULE. Time is of the essence with respect to this Order, and all Goods shall be produced and delivered within the times set forth in the Schedule. Owner may cancel this Order or any part thereof or reject delivery of Goods if such delivery or performance is not in material accordance with the specifications of this Order, including the Schedule.

3. DELIVERY AND INSPECTION.

- a. All shipments of Goods are to be made, with all shipping costs prepaid by Seller (e.g., insurance, packing, loading, freight, etc.), to the receiving point specified above. Title, and risk of loss, shall pass to Owner at the time such Goods are delivered at the Project site and accepted by Owner or Owner's contractor, provided however that Owner shall have a reasonable opportunity to inspect such Goods prior to acceptance.
- b. All Goods are subject to inspection and approval by Owner at a reasonable time post-delivery. Owner may return Goods not meeting specifications (including over-shipments) at the Seller's expense and risk. Owner will notify Seller of failure. Return authorizations for Goods not received within 30 days will deem such Goods as donations to Owner.
- 4. TERMS OF PAYMENT. Seller's Invoice ("Invoice") must be submitted in the Owner's name before payment will be made by Owner pursuant to this Order. Owner shall make payment within 30 days of receipt of a proper invoice, and pursuant to the Local Government Prompt Payment Act, Sections 218.70 et seq., Florida Statutes (2017). Any indebtedness of Seller to Owner may, at Owner's option, be credited against amounts owing by Owner hereunder.
- 5. WARRANTY. Seller shall take all necessary steps to assign any manufacturer's warranties to the Owner. Seller warrants that the title to Goods conveyed shall be good, that the transfer of the Goods shall be rightful, and that the Goods shall be free from any security interest, lien or encumbrance. Seller further warrants that the Goods are free of any rightful claim of infringement, and shall indemnify, defend, and hold harmless the Indemnitees (defined below) against any such claim. Further, the Goods shall be new, shall be free from defects, shall be of merchantable quality, and shall be fit for use on the District's Project. Seller agrees, without prejudice to any other rights Owner may have, to replace or otherwise remedy any defective Goods without further cost to Owner or, at Owner's option, to reimburse Owner for its cost of replacing defective Goods. All Goods are subject to inspection by Owner before, upon, and within a reasonable time after delivery. Goods shall not be replaced without Owner's prior written instructions. Any acceptance by Owner shall not prevent Owner from later rejecting non-conforming Goods. The warranty provided herein shall survive the completion or termination of this Order and is in addition to any warranties provided by law.
- 6. COMPLIANCE WITH LAW. Seller agrees that at all times it will comply with all applicable federal, state, municipal and local laws, orders and regulations.
- 7. INDEMNITY. To the fullest extent permitted by law, and in addition to any other obligations of Seller under the Order or otherwise, Seller shall indemnify, hold harmless, and defend Owner, and Owner's supervisors, staff, consultants, agents, subcontractors, and employees (together, "Indemnitees") from all liabilities, damages, losses and costs, including, but not limited to, reasonable attorney's fees, to the extent caused in whole or in part by the negligence, recklessness or intentional wrongful misconduct of the Seller, or any subcontractor, any supplier, or any individual or entity directly or indirectly employed by any of them, and arising out of or incidental to the performance of this Order. The Seller shall ensure that any and all subcontractors include this express provision for the benefit of the Indemnitees. The parties agree that this paragraph is fully enforceable pursuant to Florida law. In the event that this section is determined to be unenforceable, this paragraph shall be reformed to give the paragraph the maximum effect allowed by Florida law and for the benefit of the Indemnitees. The provisions of this section shall survive the completion or earlier termination of this Order and are not intended to limit any of the other rights and/or remedies provided to the District hereunder.

- 8. INSURANCE. At all times during the term of this Order agreement, Seller, at its sole cost and expense, shall maintain insurance coverages of the types and amounts set forth below:
 - a. Commercial general liability insurance with minimum limits of liability not less than \$1,000,000. Such insurance shall include coverage for contractual liability.
 - b. Workers' Compensation Insurance covering all employees of Seller in statutory amounts, and employer's liability insurance with limits of not less than \$100,000 each accident.
 - c. Comprehensive automobile liability insurance covering all automobiles used by Seller, with limits of liability of not less than \$1,000,000 each occurrence combined single limit bodily injury and property damage.
- 9. DEFAULT. Upon any material default by Seller hereunder, Owner may, in addition to any other remedies available to Owner at law or in equity, cancel this Order without penalty or liability by written notice to Seller.
- 10. LIMITATION OF LIABILITY. Nothing herein shall be construed to be a waiver of the Owner's limit of liability contained in Section 768.28, Florida Statutes or other statute or law.
- 11. WAIVER. Any failure of Owner to enforce at any time, or for any period of time, any of the provisions of this Order shall not constitute a waiver of such provisions or a waiver of Owner's right to enforce each and every provision.
- 12. MODIFICATIONS. This Order supersedes all prior discussions, agreements and understandings between the parties and constitutes the entire agreement between the parties with respect to the transaction herein contemplated. Changes, modifications, waivers, additions or amendments to the terms and conditions of this Order shall be binding on Owner only if such changes, modifications, waivers, additions or amendments are in writing and signed by a duly authorized representative of Owner.
- 13. APPLICABLE LAW. The validity, interpretation, and performance of this Order shall be governed by the laws of the State of Florida, in force at the date of this Order. Where not modified by the terms herein, the provisions of Florida's enactment of Article 2 of the Uniform Commercial Code shall apply to this transaction.
- 14. MECHANIC'S LIENS. Notwithstanding that Owner is a local unit of special purpose government and not subject to the lien provisions of Chapter 713, Florida Statutes, Seller agrees to keep the District's property free of all liens, including equitable liens, claims or encumbrances (collectively, "Liens") arising out of the delivery of any Goods by Seller, and shall furnish Owner with appropriate lien waivers from all potential claimants upon request of Owner. If any Liens are filed, Owner may without waiving its rights based on such breach by Seller or releasing Seller from any obligations hereunder, pay or satisfy the same and in such event the sums so paid by Owner shall be due and payable by Seller immediately and without notice or demand, with interest from the date paid by Owner through the date paid by Seller, at the highest rate permitted by law.
- 15. PERMITS AND LICENSES. Before commencing performance hereunder, Seller shall obtain all permits, approvals, certificates and licenses necessary for the proper performance of this Order and pay all fees and charges therefore. The originals of all such documents shall be delivered to Owner upon receipt by Seller.
- 16. PARTIAL INVALIDITY. If in any instance any provision of this Order shall be determined to be invalid or unenforceable under any applicable law, such provision shall not apply in such instance, but the remaining provisions shall be given effect in accordance with their terms.
- 17. ASSIGNMENT AND SUBCONTRACTING. This Order shall not be assigned or transferred by Seller without prior written approval by Owner, and any attempted assignment or transfer without such consent shall be void.
- 18. RELATIONSHIP. The relationship between Owner and Seller shall be that of independent contractor, and Seller, its agents and employees, shall under no circumstances be deemed employees, agents or representatives of Owner.

- 19. NOTICES. Any notice, approval or other communication required hereunder must be in writing and shall be deemed given if delivered by hand or mailed by registered mail or certified mail addressed to the parties hereto as indicated on page 1.
- 20. STATEMENT REGARDING CHAPTER 287 REQUIREMENTS. Seller acknowledges that, in addition to all laws and regulations that apply to this Purchase Order, the following provisions of Florida law ("Public Integrity Laws") apply to this Purchase Order:
 - a. Section 287.133, Florida Statutes, titled Public entity crime; denial or revocation of the right to transact business with public entities;
 - b. Section 287.134, Florida Statutes, titled Discrimination; denial or revocation of the right to transact business with public entities;
 - c. Section 287.135, Florida Statutes, titled Prohibition against contracting with scrutinized companies;
 - d. Section 287.137, Florida Statutes, titled Antitrust violations; denial or revocation of the right to transact business with public entities; denial of economic benefits; and
 - e. Section 287.138, Florida Statutes, titled Contracting with entities of foreign countries of concern prohibited.

Seller acknowledges that the Public Integrity Laws prohibit entities that meet certain criteria from bidding on or entering into or renewing a contract with governmental entities, including with the Owner ("Prohibited Criteria").

Seller acknowledges that the District may terminate this Purchase Order if the Seller is found to have met the Prohibited Criteria or violated the Public Integrity Laws.

Seller certifies that in entering into this Purchase Order, neither it nor any of its officers, directors, executives, partners, shareholders, employees, members, or agents who are active in the management of the entity, nor any affiliate of the entity, meets any of the Prohibited Criteria, and in the event such status changes, Contractor shall immediately notify the Owner. By entering into this Purchase Order, Seller agrees that any amendments, supplements, change order or work authorization of this Purchase Order shall be deemed a recertification of such status.

- 21. TERMINATION. Notwithstanding anything herein to the contrary, Owner shall have the right, at its sole election, to terminate this Order for any cause whatsoever upon the delivery of written notice to Seller. Upon such termination, Seller shall have no remedy against Owner, other than for payment of Goods already produced pursuant to specific written direction by Owner pursuant to Section 2 above, subject to any offsets or claims that Owner may have.
- 22. PUBLIC RECORDS. Seller acknowledges that this Agreement and all the documents pertaining thereto may be public records and subject to the provisions of Chapter 119, Florida Statutes.
- 23. CONFLICTS. To the extent of any conflict between this Exhibit B, Terms and Conditions document, and the Purchase Order or **Exhibit A**, this Exhibit B, Terms and Conditions document shall control.

Attachment 3

CERTIFICATE OF ENTITLEMENT

		ewardship District (hereinafter "Governmental Entity"), Florida, affirms that the tangible personal property purchased pursuant
to Purchase Order Number from	ກ	, animis that the tangible personal property purchased pursuant, 20 (date) will
be incorporated into or become a part	of a public facility	as part of a public works contract pursuant to Contract # (Name of Contractor) for the construction of
The Governmental Entity affirms that the puthe following exemption requirements contains		personal property contained in the attached Purchase Order meets 3(6), F.S., and Rule 12A-1.094, F.A.C.:
You must initial each of the following requi	rements.	
1. The attached Purchase Order is issue in the identified public works.	ed directly to the vende	or supplying the tangible personal property the Contractor will use
2. The vendor's invoice will be issued d	irectly to Government	al Entity.
3. Payment of the vendor's invoice will	be made directly by G	Sovernmental Entity to the vendor from public funds.
4. Governmental Entity will take title to the vendor.	the tangible personal	property from the vendor at the time of purchase or of delivery by
5. Governmental Entity assumes the ris	sk of damage or loss at	the time of purchase or delivery by the vendor.
the exemption provided in Section 212.08(6 interest, and penalties due on the tangible μ	6), F.S., and Rule 12A- personal property puro xempt by issuing this	perty identified in the attached Purchase Order does not qualify for -1.094, F.A.C., the Governmental Entity will be subject to the tax, chased. If the Florida Department of Revenue determines that the Certificate does not qualify for the exemption, the Governmental or be due.
	e subject to conviction	ne payment of sales tax I will be liable for payment of the sales tax in of a third degree felony. Under the penalties of perjury, I declare acts stated in it are true.
Signature of Authorized Representative of Governmental Entity	Title	
East Nassau Stewardship District		
Purchaser's Name	Date	
Federal Employer Identification Number: Telephone Number:		
Value manual attack a samu af the Dimekasa Oud		Fratitions at De not soud to the Floride Department of Devenue

You must attach a copy of the Purchase Order to this Certificate of Entitlement. Do not send to the Florida Department of Revenue. This Certificate of Entitlement must be retained in the Vendor's and the Contractor's books and records.

EAST NASSAU STEWARDSHIP DISTRICT

8

RESOLUTION 2025-24

[SUPPLEMENTAL ASSESSMENT RESOLUTION – PDP#4 SERIES 2025 PROJECT]

A RESOLUTION OF THE BOARD OF SUPERVISORS OF THE EAST NASSAU STEWARDSHIP DISTRICT MAKING CERTAIN FINDINGS; CONFIRMING THE DISTRICT'S PROVISION OF INFRASTRUCTURE IMPROVEMENTS COMPRISING THE SERIES 2025 PROJECT AND APPROVING THE ENGINEER'S REPORT AND SUPPLEMENTAL ASSESSMENT REPORT; SETTING FORTH THE SPECIFIC TERMS OF THE EAST NASSAU STEWARDSHIP DISTRICT'S SPECIAL ASSESSMENT REVENUE BONDS, SERIES 2025 (PDP#4 SERIES 2025 PROJECT); CONFIRMING, ALLOCATING AND AUTHORIZING THE COLLECTION OF SPECIAL ASSESSMENTS SECURING SERIES 2025 BONDS; PROVIDING FOR THE APPLICATION OF TRUE-UP PAYMENTS; PROVIDING FOR THE SUPPLEMENT TO THE IMPROVEMENT LIEN BOOK; PROVIDING FOR THE RECORDING OF A NOTICE OF SERIES 2025 SPECIAL ASSESSMENTS; PROVIDING FOR CONFLICTS, SEVERABILITY AND AN EFFECTIVE DATE.

WHEREAS, the East Nassau Stewardship District ("**District**") has previously indicated its intention to undertake, install, establish, construct or acquire certain public infrastructure improvements and to finance such public infrastructure improvements through the imposition of special assessments on benefitted property within the District and the issuance of notes, bonds or other indebtedness; and

WHEREAS, the District's Board of Supervisors ("Board") has previously adopted after notice and public hearings, Resolution 2024-13 as supplemented by Resolution 2025-23 (together, "Master Assessment Levy Resolution") relating to the imposition, levy, collection and enforcement of such special assessments; and

WHEREAS, pursuant to and consistent with the terms of Resolutions Master Assessment Levy Resolution, this Resolution shall set forth the terms of bonds actually issued by the District, and apply the adopted special assessment methodology to the actual scope of the project to be completed with such series of bonds and the terms of the bond issue; and

WHEREAS, on [BPA DATE], 2025, the District entered into a Bonds Purchase Agreement whereby it agreed to sell its \$[PAR] East Nassau Stewardship District (Nassau County, Florida) Special Assessment Revenue Bonds, Series 2025 (PDP#4 Series 2025 Project) ("Series 2025 Bonds"); and

WHEREAS, pursuant to and consistent with Master Assessment Levy Resolution, the District desires to set forth the particular terms of the sale of the Series 2025 Bonds and confirm

the lien of the special assessments securing the Series 2025 Bonds ("Series 2025 Special Assessments").

NOW, THEREFORE, BE IT RESOLVED BY THE BOARD OF SUPERVISORS OF THE EAST NASSAU STEWARDSHIP DISTRICT AS FOLLOWS:

SECTION 1. AUTHORITY FOR THIS RESOLUTION. This Resolution is adopted pursuant to the provisions of Florida law, including without limitation Chapter 2017-206, Laws of Florida, and Chapters 170, 189 and 197, Florida Statutes, and Master Assessment Levy Resolution.

SECTION 2. FINDINGS; APPROVING THE ENGINEER'S REPORT AND SUPPLEMENTAL ASSESSMENT REPORT. The Board of Supervisors of the East Nassau Stewardship District hereby finds and determines as follows:

- (a) On January 18, 2024, and July 29, 2025, the District, after due notice and public hearings, adopted Master Assessment Levy Resolution, which, among other things, equalized, approved, confirmed and levied special assessments on property benefitting from the infrastructure improvements, including the Series 2025 Project, authorized by the District. That Resolution provided that as each series of bonds are issued to fund all or any portion of the District's infrastructure improvements, a supplemental resolution would be adopted to set forth the specific terms of the Bonds and certifying the amount of the lien of the special assessments securing any portion of the Bonds, including interest, costs of issuance, the number of payments due, the True-Up amounts and the application of receipt of True-Up proceeds.
- (b) The Amended and Restated East Nassau Stewardship District Engineer's Report for Preliminary Development Plan #4, dated December 18, 2023, as revised and adopted January 18, 2024 ("Original Master Engineer's Report"), as amended and supplemented by the East Nassau Stewardship District Engineers Report First Addendum for Preliminary Development Plan #4, dated June 25, 2025 ("Addendum to Original Master Engineer's Report" and together, the "Master Engineer's Report"), and as latest updated by the Supplemental Engineer's Report for Preliminary Development Plan #4 Series 2025 Project, dated July 17, 2025 (attached to this Agreement as Exhibit A) ("2025 Supplemental Report"), as may be supplemented and amended from time to time and all of the foregoing collectively referred to hereinafter as "Engineer's Report" identifies and describes Preliminary Development Plan #4 portion of master infrastructure improvements to be financed with the Series 2025 Bonds ("Series 2025 Project"). The District hereby confirms that the Series 2025 Project serves a proper, essential and valid public purpose. The finalization and use of the Engineer's Report is hereby confirmed. The District ratifies its use in connection with the sale of the Series 2025 Bonds.
- (c) The [Final] Special Assessment Revenue Bonds Special Assessment Methodology Report for Preliminary Development Plan #4 Series 2025 Project, dated [BPA DATE], 2025 ("Supplemental Assessment Report"), applies the Amended and Restated Master Special

Assessment Methodology Report for the Preliminary Development Plan #4, dated December 18, 2023, as revised and adopted January 18, 2024 (the "Original Master Assessment Report"), and the Supplemental to Amended and Restated Master Special Assessment Methodology Report for the Preliminary Development Plan #4 dated June 25, 2025 ("Supplemental to Original Master Assessment Report" and together with the Original Master Assessment Report, the "Master Assessment Report" and such Master Assessment Report together with the Supplemental Assessment Report, the "Series 2025 Assessment Report"), to the Series 2025 Project and the actual terms of the Series 2025 Bonds. The Supplemental Assessment Report, attached to this Resolution as Exhibit B, is hereby approved, adopted and confirmed. The District ratifies its use in connection with the sale of the Series 2025 Bonds.

(d) The Series 2025 Project will specially benefit all of the developable acreage within the areas comprising the Series 2025 Assessment Area within the District, as set forth in the Supplemental Assessment Report. It is reasonable, proper, just and right to assess the portion of the costs of the Series 2025 Project financed with the Series 2025 Bonds to the specially benefited properties within the District as set forth in Master Assessment Levy Resolution and this Resolution.

SECTION 3. SETTING FORTH THE TERMS OF THE SERIES 2025 BONDS; CONFIRMATION OF MAXIMUM ASSESSMENT LIEN FOR SERIES 2025 BONDS. As provided in Master Assessment Levy Resolution, this Resolution is intended to set forth the terms of the Series 2025 Bonds and the final amount of the lien of the special assessments securing such bonds. The Series 2025 Bonds, in an aggregate par amount of \$[PAR] shall bear such rates of interest and mature as shown on **Exhibit C** attached hereto. The sources and uses of funds of the Series 2025 Bonds shall be as set forth in **Exhibit D** attached hereto. The debt service due on the Series 2025 Bonds is set forth on **Exhibit E** attached hereto. The lien of the Series 2025 Special Assessments securing the Series 2025 Bonds on all benefitted, assessable and developable land within the areas comprising the Series 2025 Assessment Area within the District as described in **Exhibit B** shall be the principal amount due on the Series 2025 Bonds, together with accrued but unpaid interest thereon, and together with the amount by which annual assessments are grossed up to include early payment discounts required by law and costs of collection.

SECTION 4. ALLOCATION OF ASSESSMENTS SECURING SERIES 2025 Bonds.

(a) The Series 2025 Special Assessments securing the Series 2025 Bonds shall be allocated in accordance with **Exhibit B** which allocation shall initially be on a per gross acre basis and further allocated as lands are platted, site planned, or specific entitlements are assigned thereto. The Supplemental Assessment Report is consistent with the District's Master Assessment Methodology. The Supplemental Assessment Report, considered herein, reflects the actual terms of the issuance of the District's Series 2025 Bonds. The estimated costs of collection of the Series 2025 Special Assessments for the Series 2025 Bonds, based on current collection costs, are as set forth in the Supplemental Assessment Report.

- (b) The lien of the Series 2025 Special Assessments securing the Series 2025 Bonds includes all developable land within the Series 2025 Assessment Area of the District, and as such land is ultimately defined and set forth in plats or other designations of developable acreage. To the extent land is added to the District, the District may, by supplemental resolution, determine such land to be benefited by the Series 2025 Project and reallocate the Series 2025 Special Assessments securing the Series 2025 Bonds and impose Series 2025 Special Assessments on the newly added and benefited property.
- directs staff to take all actions necessary to meet the time and other deadlines imposed by Nassau County, Florida, for collection and other applicable Florida law. The District intends, to the extent possible and subject to entering into the appropriate agreements with the Nassau County Tax Collector and Nassau County Property Appraiser, to collect the Series 2025 Special Assessments on platted lands using the Uniform Method in Chapter 197, Florida Statutes unless otherwise required by the Master Trust Indenture, dated December 1, 2024, as supplemented by that Second Supplemental Trust Indenture, dated August 1, 2025 (together, "Indenture"). The District intends, to the extent possible, to directly bill, collect and enforce the Series 2025 Special Assessments on unplatted lands. The District Manager shall prepare or cause to be prepared each year a tax roll for purposes of effecting the collection of the Series 2025 Special Assessments and present same to the District Board as required by law. The District Manager is further directed and authorized to take all actions necessary to collect any prepayments of debt as and when due and to collect Series 2025 Special Assessments on unplatted property using methods available to the District authorized by Florida law.

SECTION 5. APPLICATION OF TRUE-UP PAYMENTS. Pursuant to Master Assessment Levy Resolution, there may be required from time to time certain True-Up Payments. As lands are platted, approved for development, and/or sold by developer with specific entitlements assigned thereto, the Series 2025 Special Assessments securing the Series 2025 Bonds shall be allocated to the platted lands and the unplatted lands as set forth in Master Assessment Levy Resolution, this Resolution, and the Series 2025 Assessment Report, including, without limitation, the application of the True-Up process set forth in Master Assessment Levy Resolution. Based on the final par amount of \$[PAR] of the Series 2025 Bonds, the True-Up calculations will be made in accordance with the process set forth in the Series 2025 Assessment Report. The District shall apply all True-Up payments related to the Series 2025 Bonds only to the credit of the Series 2025 Bonds. All True-Up payments, as well as all other prepayments of Series 2025 Special

Assessments, shall be deposited into the accounts specified in the Indenture governing the Series 2025 Bonds.

SECTION 6. IMPROVEMENT LIEN BOOK. Immediately following the adoption of this Resolution, these Series 2025 Special Assessments as reflected herein shall be recorded by the Secretary of the Board of the District in the District's Improvement Lien Book. The Series 2025 Special Assessments levied and imposed against each respective parcel shall be and shall remain a legal, valid and binding first lien on such parcel until paid and such lien shall be coequal with the lien of all state, county, district, municipal or other governmental taxes and superior in dignity to all other liens, titles and claims.

SECTION 7. OTHER PROVISIONS REMAIN IN EFFECT. This Resolution is intended to supplement Master Assessment Levy Resolution, which remains in full force and effect. This Resolution and Master Assessment Levy Resolution shall be construed to the maximum extent possible to give full force and effect to the provisions of each resolution. All District resolutions or parts thereof in actual conflict with this Resolution are, to the extent of such conflict, superseded and repealed.

SECTION 8. ASSESSMENT NOTICE. The District's Secretary is hereby directed to record a *Notice of Series 2025 Special Assessments* securing the Series 2025 Bonds in the Official Records of Nassau County, Florida, or such other instrument evidencing the actions taken by the District.

SECTION 9. SEVERABILITY. If any section or part of a section of this resolution be declared invalid or unconstitutional, the validity, force and effect of any other section or part of a section of this resolution shall not thereby be affected or impaired unless it clearly appears that such other section or part of a section of this resolution is wholly or necessarily dependent upon the section or part of a section so held to be invalid or unconstitutional.

SECTION 10. EFFECTIVE DATE. This Resolution shall become effective upon its adoption.

[REMAINDER OF THIS PAGE INTENTIONALLY LEFT BLANK]

PASSED AND ADOPTED this 29th day of July, 2025.

ATTEST:	EAST NASSAU STEWARDSHIP DISTRICT		
Secretary/A	Assistant Secretary Chair/Vice Chair, Board of Supervisors		
	Exнівіт List		
Ехнівіт А:	Supplemental Engineer's Report for Preliminary Development Plan #4 Series 2025 Project, dated July 17, 2025		
Ехнівіт В:	[Final] Special Assessment Revenue Bonds Special Assessment Methodology Report for Preliminary Development Plan #4 Series 2025 Project, dated [BPADATE], 2025		
Ехнівіт С:	Maturities and Coupons of Series 2025 Bonds		
Ехнівіт D:	Sources and Uses of Funds for Series 2025 Bonds		
Ехнівіт Е:	: Annual Debt Service Payment Schedule for Series 2025 Bonds		

Ехнівіт А

Supplemental Engineer's Report for Preliminary Development Plan #4 Series 2025 Project, dated July 17, 2025

EAST NASSAU STEWARDSHIP DISTRICT SUPPLEMENTAL ENGINEER'S REPORT For PRELIMINARY DEVELOPMENT PLAN #4 SERIES 2025 PROJECT

Prepared for

Board of Supervisors East Nassau Stewardship District

Prepared by



14775 Old St. Augustine Road Jacksonville, Florida 32258 904-642-8990

E 19-239-02-006 July 17, 2025

TABLE OF CONTENTS

	<u>Paye</u>
I.	URPOSE1
II.	ACKGROUND1
III.	SENERAL DESCRIPTION
	AND USES
V.	ROPOSED DEVELOPMENT AND UNIT DISTRIBUTION FOR ERIES 2025 BONDS
VI.	VFRASTRUCTURE IMPROVEMENTS
VII.	ERMITS
VIII.	PINION OF PROBABLE COST7
IX.	UMMARY AND CONCLUSION 8
TABLES	
1.	ROPOSED OPERATION AND MAINTENANCE RESPONSIBILITIES 5
	ERMIT SUMMARY 6
	ROPOSED IMPROVEMENT COSTS
4.	ROPOSED REIMBURSABLE COSTS
LIST OF	<u>EXHIBITS</u>
Drawing	EAST NASSAU STEWARDSHIP DISTRICT LOCATION MAP
Drawing	PDP#4 BOUNDARY
Drawing	A PDP#4 LEGAL DESCRIPTION
Drawing	PDP#4 MASTER DEVELOPMENT PLAN
Drawing	DEVELOPMENT PLAN
Drawing	TRANSPORTATION IMPROVEMENT – MOBILITY ROADS
Drawing	TRANSPORTATION IMPROVEMENTS – ARTERIAL/COLLECTOR ROADS
Drawing	MOBILITY/PUBLIC TRAILS
Drawing	STORMWATER MANAGEMENT FACILITIES
Drawing	SANITARY SEWER LIFT STATIONS AND FORCEMAINS
Drawing	O POTABLE WATER DISTRIBUTION SYSTEM
Drawing	1 RECLAIM WATER DISTRIBUTION SYSTEM
Drawing	2 STREET LIGHTING

I. PURPOSE

This report supplements the Amended and Restated East Nassau Stewardship District Engineer's Report for Preliminary Development Plan #4, dated December 18, 2023, as revised and adopted January 18, 2024, as supplemented by that East Nassau Stewardship District Engineers Report - First Addendum for Preliminary Development Plan #4, dated June 25, 2025 (the foregoing reports together, "PDP4 Master Engineer's Report") and amends that certain East Nassau Stewardship District Supplemental Engineer's Report for Preliminary Development Plan #4 Series 2024 Project, dated June 20, 2024 as amended November 12, 2024, all relating to the East Nassau Stewardship District Bond Anticipation Note, Series 2024 (PDP#4 Series 2024 Project) ("2024 BAN") and the proposed East Nassau Stewardship District Special Assessment Revenue Bonds, (PDP#4 Series 2025 Project) ("Series 2025 Bonds") for the purpose to document the infrastructure associated with the development of a portion of the Preliminary Development Plan #4 ("PDP4"), all within the East Nassau Stewardship District (District), as defined in Chapter 2017-206 Laws of Florida, that is part of the overall, system of interrelated master improvements expected to be designed, permitted, constructed, acquired, operated and/or maintained by the District ("Improvement Plan"). The overall PDP#4 capital improvement plan ("PDP#4 CIP") will be constructed in multiple phases over time. This phase of the PDP#4 CIP allocable to the Series 2025 Project (defined below) is estimated to cost approximately \$85 million at build out and includes a portion of the master infrastructure for PDP#4 as further described herein. Infrastructure that may or may not be supplied or funded by other entities will be acknowledged to provide a more complete view of development plans for the entire District. Drawing 1 depicts the location of the District.

Wildlight LLC ("Developer") and the District commenced development of the lands within PDP4 prior to the issuance of the 2024 BAN which financed a portion of the Master Infrastructure Improvements within PDP#4 CIP ("Series 2024 Project"). The Series 2025 Bonds will fund the remainder of the Series 2024 Project not previously funded with the BAN and finance additional costs of the Master Infrastructure Improvements within the PDP#4 CIP ("Series 2025 Project") which have been updated with current market conditions and data available to the District, as presented in Tables 3 and 4 of this report.

II. BACKGROUND

The District is a 23,600 ± acre independent special district located in Nassau County, Florida ("County"). The land within the District consists of parcels within the East Nassau Community Planning Area, referred to herein as the ENCPA. The authorized land uses within the ENCPA include Regional Center, Employment Center, Village Center, Resort Development, Residential (Tier 1, 2 and 3), and Conservation Habitat Network (wetland and upland conservation).

This community has a need for significant infrastructure in order for the planned development to occur. The present use is timber, which has not required the installation of infrastructure improvements to any significant degree. The Legislature determined that the District will allow for orderly financing, construction and provision of a variety of infrastructure improvements. Either the District, Nassau County, utility companies, property owners associations, or in some cases private parties, are expected to operate and maintain the infrastructure improvements contemplated within the District. The District will provide for environmental features, stormwater management systems, utility systems, common areas, street lights, roads, and civic uses embodied in development approvals or permit conditions, among other improvements and services authorized by Chapter 2017-206 Laws of Florida. The environmental features include the wetland and upland systems (CHNs) within the District, including conservation areas that are used for mitigation purposes. Utilities to be provided include the distribution and collection systems for water, sewer and reuse systems, communications, electric supply facilities and other types of utilities. The primary utilities will be maintained by JEA, which is a public utility with a franchise area that extends over the entire District. The construction of the utilities with in the District will be funded by either the District or the developer. The roads will include onsite major and minor roads. The civic use commitments include but are not limited to the conveyance of land for schools, parks and other property for public purposes.

The infrastructure construction for the District began in 2016 and is expected to continue through the year 2066, and will consist of numerous phases. The timeline could be lengthened or shortened and the number of phases could be modified based on actual developer sales, economic conditions and future development trends in the area.

III. GENERAL INFORMATION

The terrain within the District is generally flat, with elevations ranging from elevation 50 feet down to 5 feet North American Vertical Datum (NAVD). Soils are generally clayey, typical for Nassau County. Groundwater generally is located zero to five feet below natural grade. A series of stormwater ponds and control structures will control stormwater discharge. St. Johns River Water Management District (SJRWMD) design criteria will be utilized for design of all stormwater management facilities within the District. The stormwater management design criteria of Nassau County will also be utilized for design.

The District is served or planned to be served by entry from several major roadways including I-95, US-17, State Road 200, Pages Dairy Road, and Chester Road.

Potable water will be provided by JEA, which is a community owned public utility. Reclaim water (as applicable) for irrigation and wastewater treatment will also be provided by JEA.

IV. LAND USES

The full development within the District boundaries is currently anticipated to include the following:

ТҮРЕ	Acreage (approximate)	Entitlements
Regional Center	2,139	
Employment Center	1,213	11,000,000 S.F.
Village Center	429	11,000,000 3.F.
Resort Development	943	
Residential Tier 1	799	
Residential Tier 2	4,483	24,000 Units
Residential Tier 3	1,859	
Wetland System	7,289	CHN
Upland Conservation	3,188	10,477 Acres
TOTAL	22,342	

V. PROPOSED DEVELOPMENT AND UNIT DISTRIBUTION FOR THE SERIES 2025 BONDS

The mix of land uses and development within PDP#4 is anticipated to include the following:

TYPF	Acreage	Residential Units*	Non-Res. Sq. Ft.
IIIL	(approximate)**	(approximate)	(approximate)
Village Center	51	0	49,000
Residential Tier 1	178	168 (SF)	26,000
		250 (MF)	
		120 (AA)	
Residential Tier 2	1,744	2,332 (SF)	40,000
		200 (MF)	
		930 (AA)	
Residential Tier 3	678	100 (SF)	
Conservation Habit Network	2,069	N/A	N/A
TOTAL	4,720	4,100	115,000

^{*}SF = Single Family; MF = Multi-family; AA = Active Adult

The table on the following page provides a further breakdown of the planned number of residential units that are planned within PDP#4.

^{**}Approximate acreage based on acreages provided in the County approved PDP#4.

Series 2025 Bonds					
Phase	Parcel No.	Residential Tier	Approximate Lot Width (Feet) ^{1,3}	Number ^{2,3}	
1	20-1, 20-4, 22-2	1, 2	33' (AA)	222	
1	20-1, 20-4, 22-2	1, 2	50' (AA)	505	
1	20-1, 20-4, 22-2	1, 2	65' (AA)	323	
			Subtotal Units	1,050	
1	14-5	2	40' (SF)	36	
1	14-5	2	50' (SF)	268	
1	14-5	2	60' (SF)	430	
1	14-5	2	70′ (SF)	102	
			Subtotal Units	836	
1	21-1	2	40′ (SF)	110	
1	21-1	2	50' (SF)	193	
1	21-1	2	60' (SF)	122	
			Subtotal Units	425	
1	21-4	2	40′ (SF)	22	
1	21-4	2	50' (SF)	6	
1	21-4	2	60′ (SF)	31	
			Subtotal Units	59	
1	22-4	2	60′ (SF)	86	
1	22-4	2	70′ (SF)	86	
			Subtotal Units	172	
1	22-7	2	40′ (SF)	40	
1	22-7	2	45' (SF)	219	
	Subtotal Units 259				
1	21-5	1	22' (MF)	250	
1	22-6A	2	22′ (MF)	200	
			Subtotal Units	450	
1	Future	1, 2, 3	40′ (SF)	235	
1	Future	1, 2, 3	50′ (SF)	200	
1	Future	1, 2, 3	60' (SF)	200	
1	Future	1, 2, 3	70′ (SF)	71	
1	Future	1, 2, 3	80' (SF)	53	
1	Future	1, 2, 3	100′ (SF)	40	
1	Future	1, 2, 3	1 – 5 Acre (SF)	50	
			Subtotal Units	849	
			TOTAL UNITS	4,100	
1			Non-Residential	115,000 s.f.	

¹ SF = Single Family; MF = Multi-family; AA = Active Adult ² Unit Distribution is approximate and subject to change based on final land plans ³ Units and widths depicted herein are for assessment purposes. Distribution, product type, width, and unit amounts shall conform to the development requirements within PDP#4.

VI. INFRASTRUCTURE IMPROVEMENTS

The District is expected to fund, finance, construct, acquire and/or otherwise provide all or a portion of public infrastructure improvements within the District including but not limited to the following: roadways and mobility trails (including landscaping and lighting) stormwater management systems (e.g., stormwater management facilities, control structures, stormwater conveyance systems, etc.), recreation (e.g., trails, neighborhood parks), decorative walls, fences, water, sewer, and reclaim facilities together with technical and permitting fees. Table 1 lists anticipated operation and maintenance entities.

The District is located within the franchise areas of Florida Power & Light for electrical supply. Private entities are expected to provide telephone service and cable television for the lands within the District.

The capital improvements described in this report represent the present intentions of the District. The implementation of any improvements discussed in this plan requires the final approval by regulatory agencies including local, state and federal agencies. The cost estimates provided in this report have been prepared based upon recent cost data. The actual cost of construction, final design, planning, approvals and permitting may vary from the cost estimates provided. The improvements are further described in the following sections.

A. Roads

Numerous roads within the District will be constructed concurrent with development of the land within the District. The roadways will be designed and constructed in accordance with Nassau County standards and specifications. Roads outside the District boundaries may be constructed, widened or extended as required to allow for development of the property to comply with local criteria. Rights-of-way for roads inside the District may be acquired by the District. These roadways may include (but <u>are not</u> to be limited to):

- 1. Mobility Roads
- 2. Local Roads
- 3. Internal Subdivision roadways
- 4. Other roadways affected by the development as may be required by development approval or permit
- 5. Mobility trails (as part of a Mobility Road or standalone)

Mobility Roads as identified below in Table 3 may be eligible for mobility fee credits or reimbursement issued by the County (generally referred to as "Mobility Roads" and "Arterial/Collector Roads"). Mobility fee credits or reimbursement issued for District-funded improvements will be addressed in a separate agreement(s) between the District, the County, and/or a landowner or developer, as appropriate. Pursuant to any such agreement, the landowner and/or developer may elect to retain such credits if the landowner and/or developer provides consideration equal to the market value of the credits in the form of work product, improvements and/or land (based on the lesser of appraised value or the landowner's and/or developer's cost basis as it relates to land), or in the form of a cash paydown of certain debt assessments or a reduction in the acquisition cost to the District equal to the value of the credits.

B. Utilities

Construction of potable water, sanitary sewer and reclaim systems necessary to support the District's residents and nonresidential activities will be constructed within the District. Potable water, sewer and reclaim facilities will be designed and constructed to the appropriate standards and specifications, including JEA and the State of Florida. Utilities may include offsite systems (i.e., offsite force mains, water mains, pumping facilities and treatment facilities) and onsite systems constructed as part of roadways or subdivisions.

C. Stormwater Management/Drainage

The stormwater management/drainage system for the District will be designed and constructed in accordance with St. Johns River Water Management District (SJRWMD) and Nassau County regulations. System elements will include stormwater management facilities, swales, piping, control structures, storm inlets, bio swales, etc. Land acquisition for some or all of the system elements is possible. Any such land acquisition will be based on the lesser of appraised value of and/or developer's cost basis of such land. Each portion of the system will be required to be reviewed and approved by the appropriate agencies prior to construction.

D. Landscaping and Hardscape Features

Landscaping and hardscape features will be an integral part of the District infrastructure. Typically (though not always required), major roadways will be landscaped and irrigated; and the incremental cost of undergrounding the electrical system to provide power will be funded. Development areas and various neighborhoods will have entry features and various hardscape features designed to provide a distinctive look for the community.

E. Recreation

Recreation areas throughout the District may include (but are not limited to) community (funded and constructed by the County) and neighborhood parks (some with ball fields, playground equipment, restrooms, tennis courts, etc.), mobility trails, greenways, and active recreation amenities.

TABLE 1

Proposed Operation and Maintenance Responsibilities		
Description Anticipated Obligated Party for		
	Ownership and/or Maintenance ¹	
I-95 Interchange	FDOT	
Mobility Roads	Nassau County	
Arterial/Collector Roads	Nassau County/ District/ Property Owners Assoc.	
Local/Neighborhood Roads ²	Nassau County/District/ Property Owners Assoc.	
Alleys ²	Property Owners Association	
Potable Water/Sanitary Sewer/Reclaim	JEA	
Electric ³	Florida Power and Light	
Natural Gas⁵	Florida Public Utilities	
Mobility Trails	District/County	
Sidewalks	District/ Property Owners Association	
Schools	Nassau County School Board	
Recreation Facilities ⁴	Nassau County/District	
Conservation Habitat Networks	District	
Communication Networks ⁵	Utility Provider or District	

¹ In the District's discretion, the District may elect to enter into an agreement with a third-party or an applicable property owner's association(s) to maintain any District-owned improvements as long as such agreement fits within the safe harbor of IRS Rev. Proc. 2017-13, or any successor guidance.

VII. PERMITS

Permits that will be required or that have been obtained for development include those from Nassau County, St. Johns River Water Management District, Florida Department of Transportation, U.S. Army Corps of Engineers and Florida Department of Environmental Protection. These permits are a normal part of the development process and are expected to be issued upon submittal and processing of the appropriate applications. However, all permits are subject to final agency action. Table 2 presents a summary of the anticipated development permits to be issued for proposed improvements for the Series 2025 Project.

² Road and alleys and related landscape/hardscape/irrigation improvements, if behind hard-gates, will not be part of the District-financed improvements.

³ Only the differential cost of undergrounding of conduit will be financed by the District.

⁴ Any recreation facilities financed by the District will be open to, and accessible by, the general public

⁵ will not be funded by the District.

TABLE 2
PERMIT SUMMARY –SERIES 2025 PROJECT

	Preliminary Development Plan #4 (PDP4) Area				
Item#	Permit Agency	File Number / Permit Number	Description	Issue Date	Expiration Date
1	ACOE	SAJ-2016-00118	Individual Permit	09-24-24	09-24-44
2	SJRWMD	139976-78	Conceptual Permit	02-26-24	02-26-44
		Serie	es 2025 Assessment Area		
Item#	Permit Agency	File Number / Permit Number	Description	Issue Date	Expiration Date
1	SJRWMD	139976-87	ERP Individual	03-27-25	03-27-30
2	SJRWMD	139976-94	ERP Individual (Clearing and Grading)	05-21-24	05-21-29
3	Nassau County	SP23-032	Construction Plan Approval	04-23-24	04-23-29
4	FDEP	0083071-304- DSGP	Water Distribution System Permit	05-14-24	05-13-29
5	FDEP	0003013-333- DWC	Sanitary Sewer Collection System Permit	05-14-24	05-13-29
6	SJRWMD	139976-90	ERP Individual	04-04-25	04-04-30
7	SJRWMD	139976-97	ERP Individual (Clearing and Grading)	07-03-24	07-03-29
8	Nassau County	SP23-046	Construction Plan Approval	06-18-24	06-18-29
9	FDEP	0083071-313- DSGP	Water Distribution System Permit	10-07-24	10-06-29
10	FDEP	0003013-340- DWC	Sanitary Sewer Collection System Permit	10-04-24	10-03-29
11	SJRWMD	139976-115	ERP Individual	In process*	
12	Nassau County	SP24-044	Construction Plan Approval	04-01-25	04-01-30
13	FDEP	N/A	Water Distribution System Permit	In process*	
14	FDEP	N/A	Sanitary Sewer Collection System Permit	In process*	The specific

NOTE: Permits are anticipated to be received in due course of the standard development permitting process. The specific permits listed above are anticipated to be received by the end of the third quarter of 2025.

VIII. OPINION OF PROBABLE COST

Table 3 presents a summary of the anticipated improvements for the Series 2025 Project necessary to support the development of the Series 2025 Assessment Area as well as the overall development of the District, as generally described in Section VI. INFRASTRUCTURE IMPROVEMENTS of this report based on current, estimated costs. The District intends to finance all or a portion of the costs of the Series 2025 Project with the anticipated issue of bond proceeds or other sources of funds available to the District. The developer may also finance all or a portion of the costs of the Series 2025 Project. In developing the estimates presented in Table 3, the Engineer estimated the cost to construct the Series 2025 Project based on other projects of similar sizes and types. The following estimates are based upon construction cost data related to proposals and active District construction contracts for the construction of portion of the Series 2025 Project, specifically associated with the Chester Road, Riverbluff Parkway Phase 1, and Riverbluff Parkway Phase 2/3 projects combined with sound engineering principles and judgment. To the estimated construction cost, professional/technical service fees were estimated at 12% and a 15% contingency were added.

TABLE 3
PROPOSED IMPROVEMENT COSTS –SERIES 2025 PROJECT

Improvement Category	Master Infrastructure
	Improvement ³
Mobility Roads ²	\$32,395,000
Arterial/Collector Roads ²	
Mobility/Public Trails ²	\$2,693,000
Stormwater Management Facilities	\$2,712,000
Utilities (Water Mains, Force Mains, Reclaim Mains, Services and Lift Stations)	\$21,975,000
Street Lighting ¹	\$1,059,000
Landscaping/Hardscape/Irrigation ²	\$1,456,000
Recreation	\$927,000
Entry Features and Signage ⁴	\$3,500,000
SUBTOTAL	\$66,717,000
Design, Engineering, Surveying & Permitting (12%) ⁵	\$8,006,040
Construction Cost Contingency (15%)	\$10,007,550
2025 TOTAL	\$84,730,590

- 1. District will enter into a Lighting Agreement with FPL for the street light poles and lighting service. Street lighting costs depicted are for the incremental cost of the undergrounding of conduit piping, transformer pads, manholes, and handholes necessary to provide electricity for adequate and appropriate street lighting along the proposed roadways. These costs do not include the leasing of or maintenance of the street lights or associated equipment.
- 2. Only roads, mobility/public trails and landscaping/hardscape/irrigation that are open to and accessible by the public (and not behind any hard gates) will be funded by the District.
- 3. No transportation or delivery of fill to, no grading of any private lots and no lines within private lots or property will be funded by the District.
- 4. No hard gates will be funded by the District and all landscaping improvements will be either perennial or permanent installations.
- 5. The District will only fund professional, surveying, permitting, and other soft costs that are allocable to improvements funded by the District.

Additionally, certain District financed master infrastructure improvements for the Series 2025 Project, as generally described in Section VI. INFRASTRUCTURE IMPROVEMENTS of this report, may be eligible for reimbursement via mobility and/or infrastructure impact fee credit to be issued by Nassau County and/or JEA based on agreements associated with the ENCPA. This may include reimbursements from the County related to Mobility Roadway and Trail improvements and reimbursements from JEA for large infrastructure utility mains ("Reimbursable Costs"). Table 4 presents a summary of the District financed improvements for the Series 2025 Project and estimated costs that are eligible for reimbursement and the estimated reimbursement per improvement category.

TABLE 4
PROPOSED REIMBURSABLE COSTS – SERIES 2025 PROJECT

Improvement Category	Master Infrastructure	
		Improvement
Mobility Roads ^{1,2}		\$50,125,581
Mobility/Public Trails ^{1,2}		\$1,689,689
Utilities (Water Mains, Force Mains, and Reclaim Mains) ³		\$14,895,000
	2025 TOTAL	\$66,710,270


- 1. Mobility roadway and trail reimbursement costs based on FDOT cost per mile estimates as stipulated within the County's Mobility Fee Agreement and includes estimated costs associated with landscape and irrigation improvements within the mobility roadway rights-of-way
- 2. Mobility roadway and trail reimbursement costs include estimated soft costs (engineering, construction administration, etc.) with the design and construction of the mobility roadway
- 3. Utility reimbursement costs are estimated to be 90% of the total anticipated costs to construct the master infrastructure utilities per the JEA Master Service Agreement to reimburse costs for only the transmission mains and associated appurtenances and not anticipated service stubs to development parcels.

IX. SUMMARY AND CONCLUSION


The project as outlined is necessary for the functional development of the District. The project is being designed in accordance with current regulatory requirements. The project will serve its intended function provided that the construction is in substantial compliance with the design. Items of construction for the project are based upon current development plans.

All improvements funded by the District will be owned by the District or other governmental units and such improvements are intended to be available and will reasonably be available for use by the general public (either by being part of a system of improvements that is available to the general public or is otherwise available to the general public) including nonresidents of the District. All of the improvements funded by the District are or will be located on lands owned or to be owned by the District or another governmental entity or on perpetual easements in favor of the District or other governmental entity. The District will pay the lesser of the actual cost of the improvements or fair market value.

It is our professional opinion that the infrastructure costs provided herein for the District improvements are reasonable to complete the construction of the infrastructure described herein and that these infrastructure improvements will benefit and add value to the lands within the District. The estimated costs are based upon prices currently being experienced for similar items of work in North Florida. Actual costs may vary based on final engineering, planning and approvals from regulatory agencies.

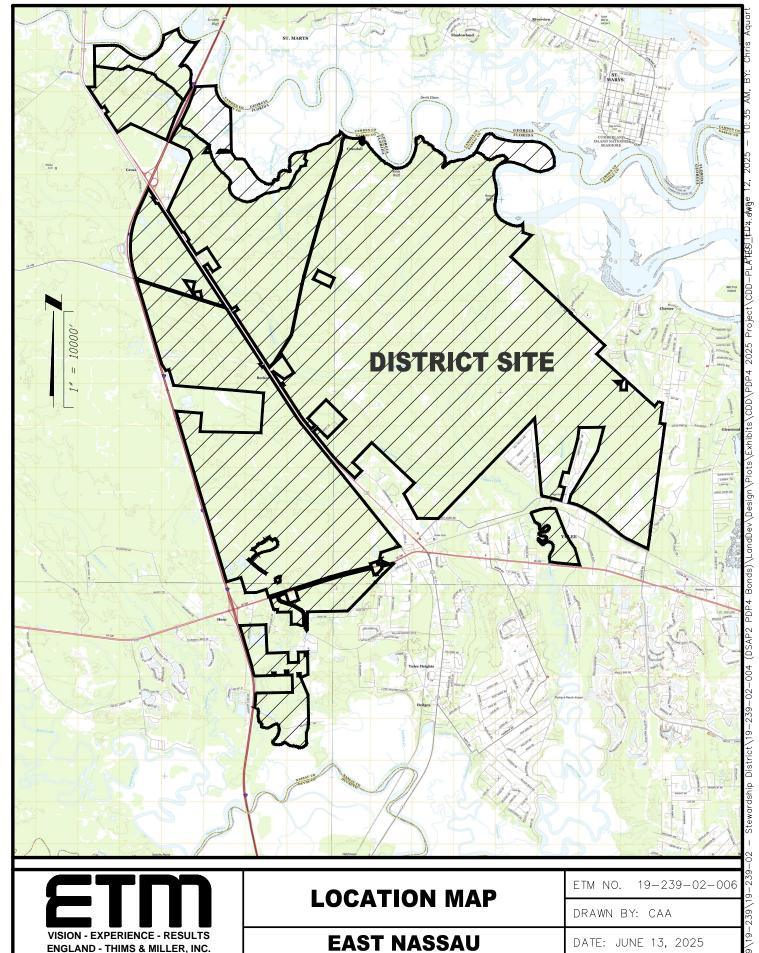

ENGLAND - THIMS & MILLER, INC. 14775 Old St. Augustine Road, Jacksonville, FL 32258 TEL: (904) 642-8990, FAX: (904) 646-9485 CA - 00002584 LC - 0000316 STEWARDSHIP DISTRICT

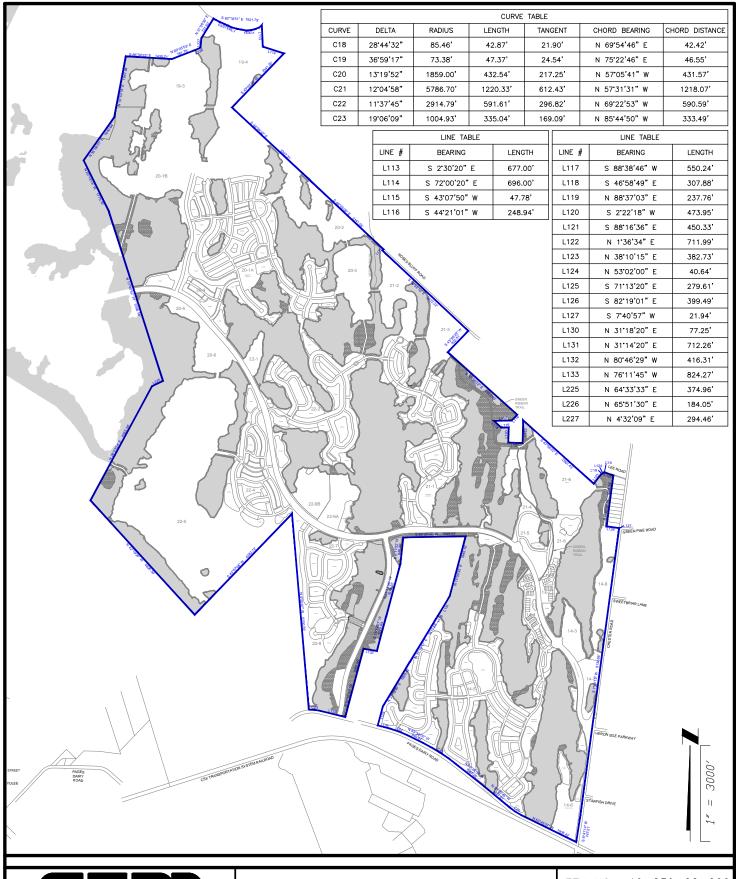



ENGLAND - THIMS & MILLER, INC. 14775 Old St. Augustine Road, Jacksonville, FL 32258 TEL: (904) 642-8990, FAX: (904) 646-9485 CA - 00002584 LC - 0000316

PDP4 BOUNDARY

EAST NASSAU STEWARDSHIP DISTRICT

ETM NO. 19-239-02-006

DRAWN BY: CAA

DATE: JUNE 13, 2025

Description:

A parcel of land, being a portion of the William Hobkirk Grant, Section 41 and the William Hobkirk Grant and Thomas May Grant, Section 42 and the Thomas May Grant, Section 43 and the Heirs of E. Waterman Mill Grant, Section 50 and the John W. Lowe Mill Grant, Section 51, Township 3 North, Range 27 East and being a portion of Section 37 and the John W. Lowe Mill Grant, Section 44, Township 3 North, Range 28 East all in Nassau County, Florida and being more particularly described as follows:

Begin at the Most Northerly corner of the William Hobkirk Grant, Section 41, Township 3 North, Range 27 East, Nassau County, Florida; thence on the Northerly line of said Section 41, S 46'58'42" E, a distance 3347.31 feet to the Northeasterly corner of said Section 41 said point also being the most Northerly corner of the Heirs of E. Waterman Mill Grant, Section 50, Township 3 North, Range 27 East, Nassau County, Florida; thence departing said Northerly line and on said Northerly line of Section 50, S 46'45'09" E, a distance 3141.05 feet; thence departing said Northerly line, S 43'07'50" W, a distance 47.78 feet to a point on the Southerly Right of Way line of Rose Bluff Road (66 foot Right of Way); thence on said Southerly Right of Way line, S 46'52'10" E, a distance 3672.22 feet to the Northwest corner of Creekside Unit I as recorded in Plat Book 6, Page 320 of the Public Records of Nassau County, Florida; thence departing said Southerly Right of Way line and on the Westerly line of said Creekside Unit I, S 43'56'29" W, a distance 922.51 feet to the Southwest corner of said Creekside Unit I; thence departing said Westerly line and on the Southerly line of said Creekside Unit I and on the Southerly line of Creekside Unit II as recorded in Plat Book 7, Pages 32 and 33 of said Public Records and on the Southerly line of those lands described in Official Record Book 1699, Page 1781 of said Public Records, S 47'56'22" E, a distance 2923.03 feet to the Northwest corner of said lands; thence departing said Southerly line and on the Northerly lines, Westerly lines, South line and East line of said lands for the next 7 courses, S 44°21'01" W, a distance 248.94 feet; thence S 88°38'46" W, a distance 550.24 feet; thence S 46°58'49" E, a distance 307.88 feet; thence N 88°37'03" E, a distance 237.76 feet; thence S 02°22'18" W, a distance 473.95 feet; thence S 88°16'36" E, a distance 450.33 feet; thence N 01°36'34" E, a distance 711.99 feet to the Northeast corner of said lands said point also being on the aforesaid Southerly line of those lands described in Official Record Book 1699, Page 1781; thence departing said East line and on said Southerly line of those lands described in Official Record Book 631, Page 31 of said Public Records, S 47*56'22" E, a distance 2961.43 feet to the Southeast corner of said lands; thence departing said Southerly line and on the Easterly line of said lands, N 3810'15" E, a distance 382.73 feet to a point on the Southerly County Maintained Right of Way line of Lee Road said point being on a curve, concave Northwest, having of radius 85.46 feet and a central angle of 28*44'32"; thence departing said Easterly line and on said Southerly County Maintained Right of Way line and on the arc of said curve for the next 4 courses, a distance of 42.87 feet said arc being subtended by a chord which bears N 69°54'46" E, a distance of 42.42 feet to the curves end; thence N 53°02'00" E, a distance 40.64 feet to the beginning of a curve, concave Southeast, having of radius 73.38 feet and a central angle of 36'59'17"; thence on the arc of said curve a distance of 47.37 feet said arc being subtended by a chord which bears N 75'22'46" E, a distance of 46.55 feet to the curves end; thence S 71'13'20" E, a distance 279.61 feet to the Northwest corner of those lands described in Official Record Book 1263, Page 677 of the aforesaid Public Records; thence departing said Southerly County Maintained Right of Way line and on the Westerly line of said lands and the Southerly prolongation thereof, S 07'40'39" W, a distance 1608.34 feet to the Southwest corner of those lands described in Official Record Book 802, Page 1281 of said Public Records; thence departing said Southerly prolongation line and on the Southerly line of said lands, S 82"19".01" E, a distance 399.49 feet to a point on the Westerly Right of Way line of Chester Road (Variable Width Right of Way); thence departing said Southerly line and on said Westerly Right of Way line for the next 3 courses, S 07'40'57" W, a distance 21.94 feet; thence S 07'43'19" W, a distance 9134.66 feet; thence S 08'41'14" W, a distance 747.21 feet to a point on the Northerly Right of Way line of Pages Dairy Road (100 foot Right of Way); thence departing said Westerly Right of Way line and on said Northerly Right of Way line for the next 8 courses, N 63'45'37" W, a distance 1908.42 feet to the beginning of a curve, concave Northeast, having a radius of 1859.00 feet and a central angle of 13°19'52"; thence on the arc of said curve a distance of 432.54 feet said arc being subtended by a chord which bears N 57°05'41" W, a distance of 431.57 feet to the curves end; thence N 50°25'45" W, a distance 1077.81 feet; thence N 51°29'02" W, a distance 1087.78 feet to the beginning of a curve, concave Southwest, having a radius of 5786.70 feet and a central angle of 12°04'58"; thence on the arc of said curve a distance of 1220.33 feet said arc being subtended by a chord which bears N 57°31'31" W, a distance of 1218.07 feet to the curves end; thence N 63'34'00" W, a distance 549.97 feet to the beginning of a curve, concave Southwest, having a radius of 2914.79 feet and a central angle of 11°37′45″; thence on the arc of said curve a distance of 591.61 feet said arc being subtended by a chord which bears N 69°22'53" W, a distance of 590.59 feet to the curves end; thence N 75°11'45" W, a distance 386.35 feet to the Southeast corner of Page Hill Unit as recorded in Plat Book 6, Pages 237 and 238 of the Public Records of Nassau County, Florida; thence on the Easterly line of said Page Hill Unit 1 and on the Easterly line of Page Hill Unit 2, as recorded in Plat Book 6, Pages 318 and 319 of said Public Records and on the Easterly line of Page Hill Unit 3, as recorded in Plat Book 6, Pages 341 and 342 of said Public Records for the next 6 courses, thence N 1514'52" E, a distance of 624.51 feet; thence N 3118'20" E, a distance of 1600.42 feet; thence N 3116'17" E, a distance of 1617.68 feet; thence N 3118'20" E, a distance of 77.25 feet; thence N 31"14'20" E, a distance of 712.26 feet; thence N 15"00'35" E, a distance of 1945.10 feet to the Northeast corner of said Page Hill Unit 3, as recorded in Plat Book 6, Pages 341 and 342; thence departing said Easterly line and on the North line of said Page Hill Unit 3, S 89'08'26" W, a distance 1948.04 feet to the Northwest corner of said Page Hill Unit 3; thence departing said North line and on the Westerly line of said Page Hill Unit 3 and on the Westerly line of the aforesaid Page Hill Unit 2 and on the Westerly line of Page Hill Unit 1 as recorded in Plat Book 6, Pages 237 and 238 of said Public Records and on the Westerly line of those lands described in Official Record Book 1127, Page 877 of the Public Records of Nassau County, Florida for the next 5 courses, S 06 17 22" W, a distance 846.40 feet; thence S 1513 56" W, a distance 1678.50 feet; thence S 15°14'27" W, a distance 1129.83 feet; thence N 80°46'29" W, a distance 416.31 feet; thence S 15°10'34" W, a distance 2205.85 feet to a point on the aforesaid Northerly Right of Way line of Pages Dairy Road; thence departing said Westerly line and on said Northerly Right of Way line for the next 2 courses, N 76°11'45" W, a distance 824.27 feet to the beginning of a curve, concave Southerly, having a radius of 1004.93 feet and a central angle of 19'06'09"; thence on the arc of said curve a distance of 335.04 feet said arc being subtended by a chord which bears N 85'44'50" W, a distance of 333.49 feet to the Southeast corner of Yulee Hills as recorded in Plat Book 4, Page 31 of the aforesaid Public Records; thence departing said Northerly Right of Way line and on the Easterly line of said Yulee Hills, N 455'07" W, a distance 6150.59 feet to the Northeast corner of said Yulee Hills said point also being on the Easterly line of the Heirs of E. Waterman Mill Grant, Section 50, Township 3 North, Range 27 East, Nassau County, Florida. thence departing said Easterly line and on the Westerly line of Yulee Hills and also being on said Easterly line of Section 50, S 43'57'08" W, a distance 4382.72 feet; thence departing said Westerly line, N 42'19'35" W, a distance of 4836.30 feet; thence N 28'23'24" E, a distance of 4055.38 feet; thence N 64"33'33" E, a distance of 374.96 feet; thence N 17"40'52" W, a distance of 5565.10 feet; thence N 26'18'18" W, a distance of 1775.18 feet; thence N 35'26'01" E, a distance of 1640.64 feet; thence N 10'53'19" E, a distance of 1947.94 feet; thence S 86'34'23" E, a distance of 1430.21 feet; thence N 69'05'53" E, a distance of 787.78 feet; thence N 65'51'30" E, a distance of 184.05 feet; thence N 04'32'09" E, a distance of 294.46 feet; thence N 31'56'39" E, a distance of 727.90 feet to a point on the Mean High Water Line of Bells River said point being referred to as reference point "A"; thence on said Mean High Water Line, Easterly, a distance of 1630 feet more or less to a point on the Westerly line of those lands described in Official Record Book 1043, Page 181 of the Public Records of Nassau County, Florida said point also being on said Mean High Water Line said point having a tie line of, S 82°18'51" E, a distance of 1521.79 feet from said reference point "A"; thence departing said Mean High Water Line and on said Westerly line and on the Westerly line of those lands described in Official Record Book 1416, Page 403 of said Public Records and on the Southerly line of last said lands for the next 2 courses, S 02'30'20" E, a distance 677.00 feet; thence S 72'00'20" E, a distance 696.00 feet to the Southeast corner of said lands said point also being on the Easterly line of the William Hobkirk Grant and Thomas May Grant, Section 42, Township 3 North, Range 27 East, Nassau County, Florida; thence departing said Southerly line and on said Easterly line, S 43 59 40" W, a distance 2341.20 feet to the Point of Beginning.

CONTAINING 4,720.50 ACRES, MORE OR LESS.



ENGLAND - THIMS & MILLER, INC. 14775 Old St. Augustine Road, Jacksonville, FL 32258 TEL: (904) 642-8990, FAX: (904) 646-9485 CA - 00002584 LC - 0000316

PDP4 LEGAL DESCRIPTION

EAST NASSAU STEWARDSHIP DISTRICT

ETM NO. 19-239-02-006

DRAWN BY: CAA


DATE: JUNE 13, 2025

DRAWING NO. 2A

T.\2010\10=230\10=230=01

Stewardship District\19-239-02-004

(DSAP2 PDP4 Bonds)\LandDev\Design\Plots\Exhibits\CDD\PDP4

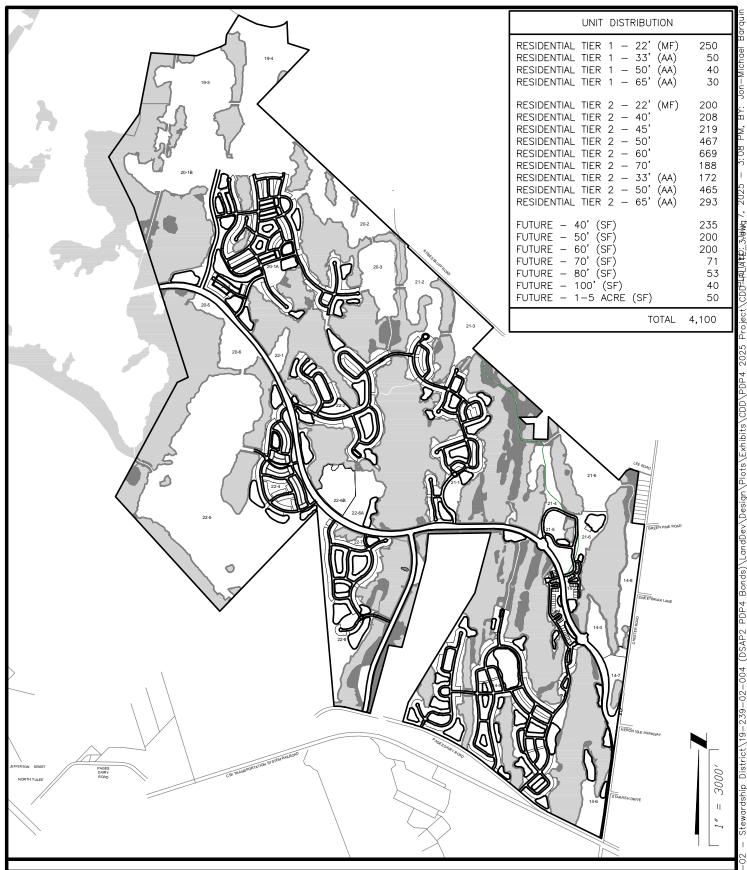



VISION - EXPERIENCE - RESULTS ENGLAND - THIMS & MILLER, INC. 14775 Old St. Augustine Road, Jacksonville, FL 32258 TEL: (904) 642-8990, FAX: (904) 646-9485 CA - 00002584 LC - 0000316


PDP4 MASTER DEVELOPMENT PLAN EAST NASSAU

STEWARDSHIP DISTRICT

ETM NO. 19-239-02-006

DRAWN BY: CAA

DATE: JUNE 13, 2025

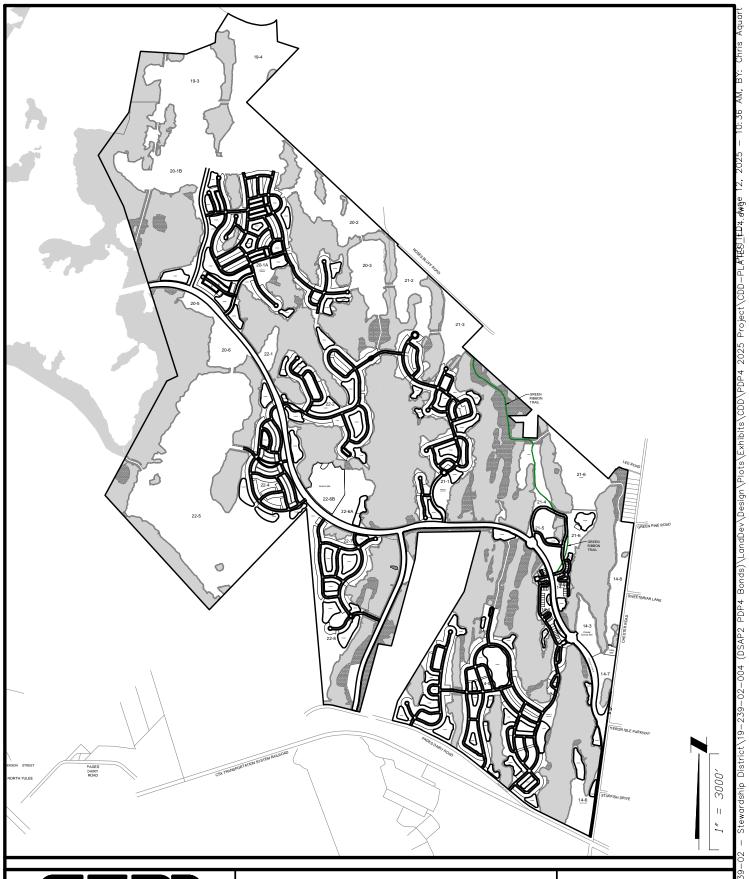




14775 Old St. Augustine Road, Jacksonville, FL 32258 TEL: (904) 642-8990, FAX: (904) 646-9485 CA - 00002584 LC - 0000316

DEVELOPMENT PLAN

EAST NASSAU STEWARDSHIP DISTRICT ETM NO. 19-239-02-006

DRAWN BY: CAA

DATE: JUNE 13, 2025

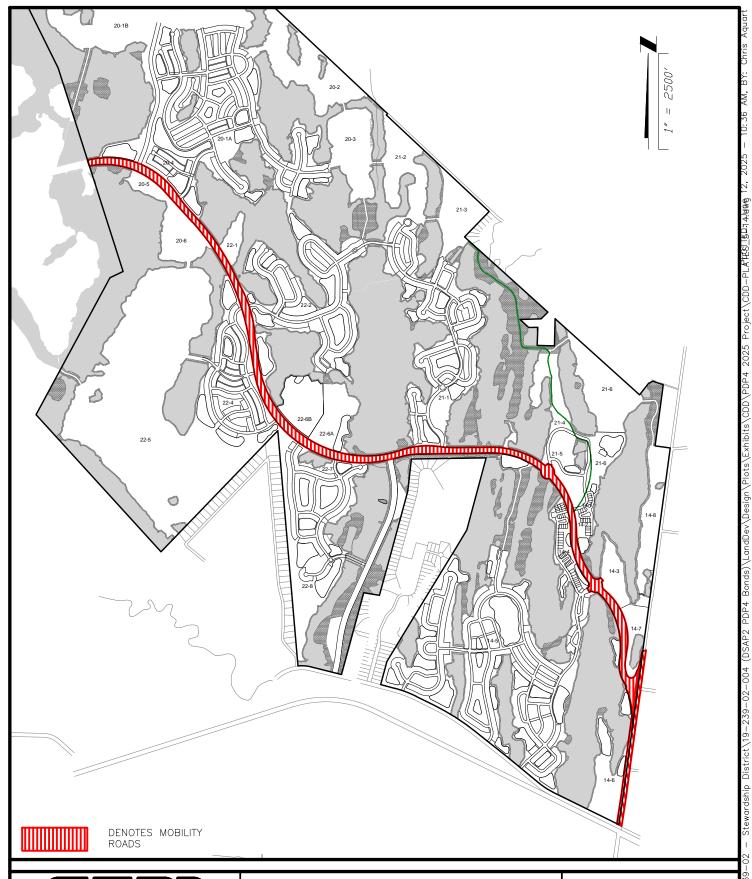



VISION - EXPERIENCE - RESULTS

ENGLAND - THIMS & MILLER, INC.

14775 Old St. Augustine Road, Jacksonville, FL 32258

TEL: (904) 642-8990, FAX: (904) 646-9485


CA - 00002584 LC - 0000316

MOBILITY ROADS

EAST NASSAU STEWARDSHIP DISTRICT ETM NO. 19-239-02-006

DRAWN BY: CAA

DATE: JUNE 13, 2025

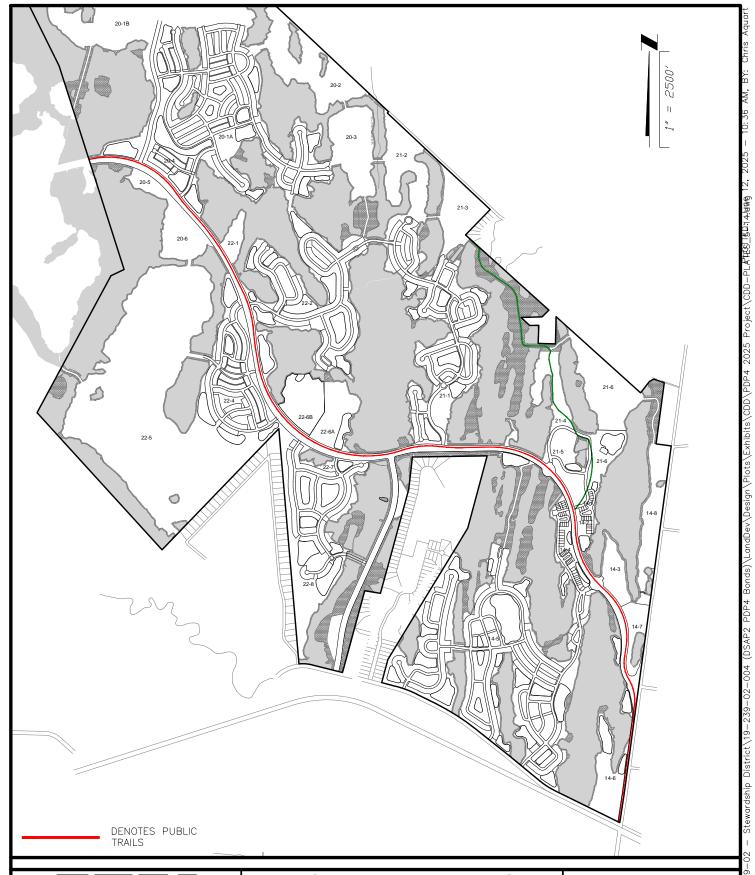



14775 Old St. Augustine Road, Jacksonville, FL 32258 TEL: (904) 642-8990, FAX: (904) 646-9485 CA - 00002584 LC - 0000316

MOBILITY - PUBLIC TRAILS

EAST NASSAU STEWARDSHIP DISTRICT ETM NO. 19-239-02-006

DRAWN BY: CAA

DATE: JUNE 13, 2025






14775 Old St. Augustine Road, Jacksonville, FL 32258 TEL: (904) 642-8990, FAX: (904) 646-9485 CA - 00002584 LC - 0000316

STORMWATER MANAGEMENT FACILITY

EAST NASSAU STEWARDSHIP DISTRICT ETM NO. 19-239-02-006

DRAWN BY: CAA

DATE: JUNE 13, 2025

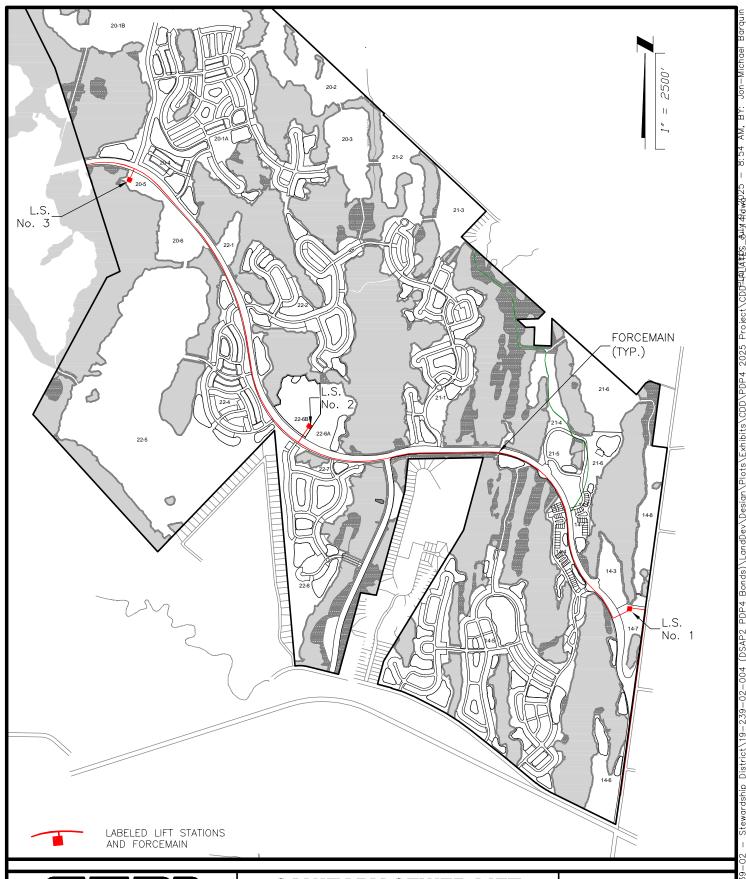




14775 Old St. Augustine Road, Jacksonville, FL 32258 TEL: (904) 642-8990, FAX: (904) 646-9485 CA - 00002584 LC - 0000316

SANITARY SEWER LIFT STATIONS AND FORCEMAINS

EAST NASSAU STEWARDSHIP DISTRICT ETM NO. 19-239-02-006

DRAWN BY: CAA

DATE: JUNE 13, 2025

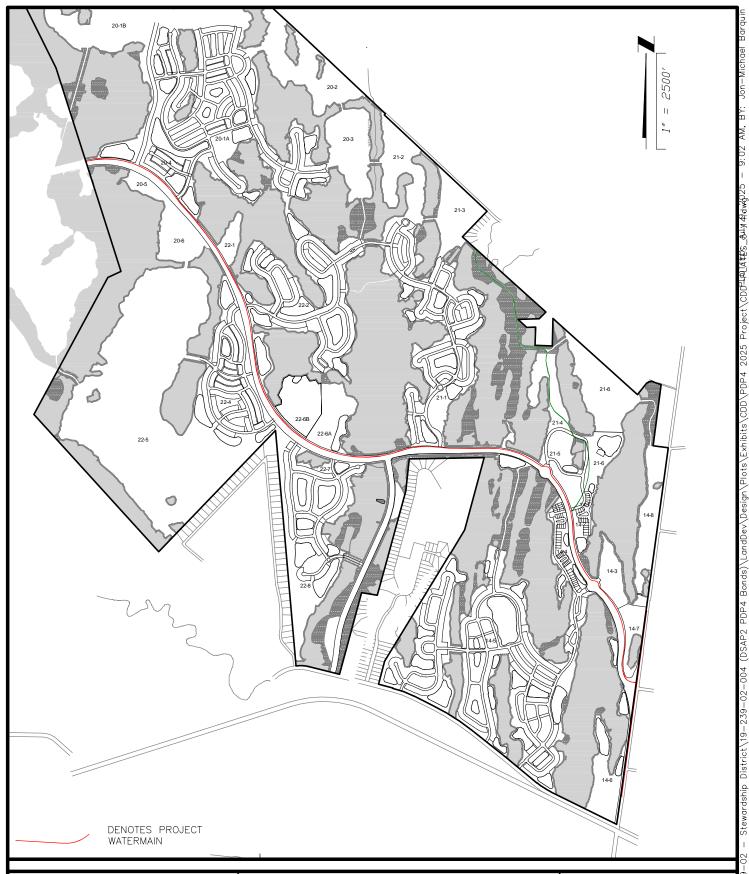




14775 Old St. Augustine Road, Jacksonville, FL 32258 TEL: (904) 642-8990, FAX: (904) 646-9485 CA - 00002584 LC - 0000316

POTABLE WATER DISTRIBUTION SYSTEM

EAST NASSAU STEWARDSHIP DISTRICT ETM NO. 19-239-02-006

DRAWN BY: CAA

DATE: JUNE 13, 2025

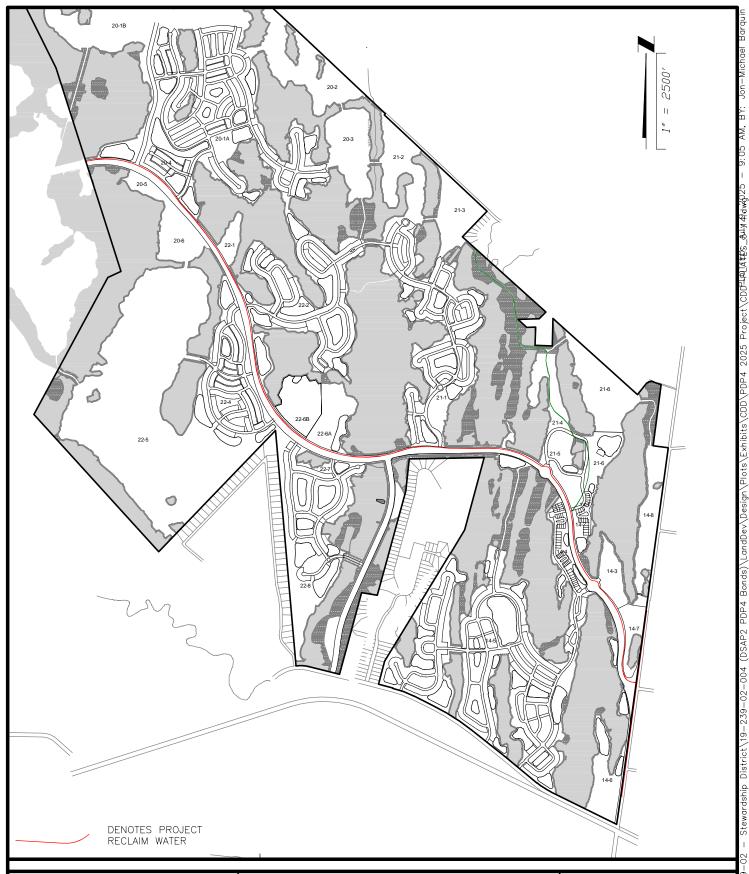




VISION - EXPERIENCE - RESULTS ENGLAND - THIMS & MILLER, INC. 14775 Old St. Augustine Road, Jacksonville, FL 32258 TEL: (904) 642-8990, FAX: (904) 646-9485 CA - 00002584 LC - 0000316 RECLAIM WATER
DISTRIBUTION SYSTEM

EAST NASSAU STEWARDSHIP DISTRICT ETM NO. 19-239-02-006

DRAWN BY: CAA

DATE: JUNE 13, 2025

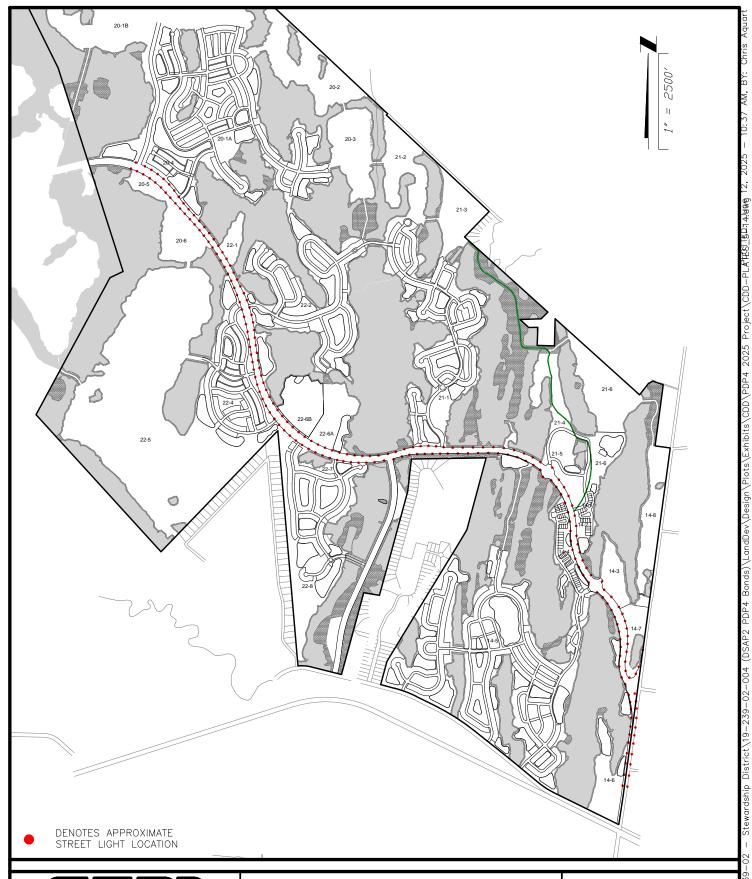



14775 Old St. Augustine Road, Jacksonville, FL 32258 TEL: (904) 642-8990, FAX: (904) 646-9485 CA - 00002584 LC - 0000316

STREET LIGHTING

EAST NASSAU STEWARDSHIP DISTRICT ETM NO. 19-239-02-006

DRAWN BY: CAA

DATE: JUNE 13, 2025

Ехнівіт В

[Final] Special Assessment Revenue Bonds Special Assessment Methodology Report for Preliminary Development Plan #4 Series 2025 Project, dated [BPA DATE], 2025

EXHIBIT C MATURITIES AND COUPON OF SERIES 2025 BONDS

EXHIBIT D SOURCES AND USES OF FUNDS FOR SERIES 2025 BONDS

EXHIBIT E ANNUAL DEBT SERVICE PAYMENT DUE ON SERIES 2025 BONDS

EAST NASSAU STEWARDSHIP DISTRICT

9

This instrument was prepared by and upon recording should be returned to:

(This space reserved for Clerk)

Michelle K. Rigoni, Esq. Kutak Rock LLP 107 West College Avenue Tallahassee, Florida 32301

NOTICE OF SERIES 2025 SPECIAL ASSESSMENTS EAST NASSAU STEWARDSHIP DISTRICT [PDP#4 Series 2025]

PLEASE TAKE NOTICE that the Board of Supervisors of the East Nassau Stewardship District ("District"), in accordance with Chapters 170, 189, and 197, Florida Statutes, and Chapter 2017-206, Laws of Florida, adopted Resolution Nos. 2024-09, 2024-10, 2024-13, 2025-19, 2025-23, and 2025-24 (collectively, "Assessment Resolutions") providing for, levying and setting forth the terms of non-ad valorem special assessments on real property within the boundaries of the District that are specially benefitted by the Series 2025 Project as defined in the Amended and Restated East Nassau Stewardship District Engineer's Report for Preliminary Development Plan #4, dated December 18, 2023, as revised and adopted January 18, 2024, as amended and supplemented by the East Nassau Stewardship District Engineers Report - First Addendum for Preliminary Development Plan #4, dated June 25, 2025, and the Supplemental Engineer's Report for Preliminary Development Plan #4 Series 2025 Project, dated July 15, 2025, as may be supplemented and amended from time to time and all of the foregoing collectively referred to hereinafter as "Engineer's Report". To finance a portion of the costs of the Series 2025 Project, the District issued its \$[PAR] East Nassau Stewardship District (Nassau County, Florida) Special Assessment Revenue Bonds, Series 2025 (PDP#4 Series 2025 Project) ("Series 2025 Bonds"), which are secured by the non-ad valorem assessments levied and imposed by the Assessment

Resolutions ("Series 2025 Special Assessments"). The legal description of the lands on which said Series 2025 Special Assessments are imposed is attached to this Notice as **Exhibit A**. As provided in the Assessment Resolutions, the Series 2025 Special Assessments do not apply to governmental properties dedicated by plat, including right-of-ways or common areas. Copies of the Engineer's Report and the Assessment Resolutions may be obtained by contacting the District at:

East Nassau Stewardship District c/o Wrathell, Hunt and Associates, LLC 2300 Glades Road, Suite 410W Boca Raton, Florida 33431

The Series 2025 Special Assessments provided for in the Assessment Resolutions were legally and validly determined and levied in accordance with all applicable requirements of Florida law, and the Series 2025 Special Assessments constitute and will at all relevant times in the future constitute legal, valid and binding first liens on the land against which assessed until paid, coequal with the lien of all state, county, district and municipal taxes, and superior in dignity to all other liens, titles, and claims. The District may collect assessments on any of the lands described in the attached **Exhibit A** by any method authorized by law, which method may change from year to year.

The District is a special-purpose form of local government established pursuant to and governed by Chapter 2017-206, Laws of Florida, and Chapter 189, *Florida Statutes*, as amended. Pursuant to Chapter 2017-206(6)(28), Laws of Florida, you are hereby notified that:

THE EAST NASSAU STEWARDSHIP DISTRICT MAY IMPOSE AND LEVY TAXES OR ASSESSMENTS, OR BOTH TAXES AND ASSESSMENTS, ON THIS PROPERTY. THESE TAXES AND ASSESSMENTS PAY FOR THE CONSTRUCTION, OPERATION, AND MAINTENANCE COSTS OF CERTAIN PUBLIC SYSTEMS, FACILITIES, AND

SERVICES OF THE DISTRICT AND ARE SET ANNUALLY BY THE GOVERNING BOARD OF THE DISTRICT. THESE TAXES AND ASSESSMENTS ARE IN ADDITION TO COUNTY AND OTHER LOCAL GOVERNMENTAL TAXES AND ASSESSMENTS AND ALL OTHER TAXES AND ASSESSMENTS PROVIDED FOR BY LAW.

IN WITNESS WHEREOF, this Notice	e has been executed to be effective as of the day
of, 2025, and recorded in the Offic	cial Records of Nassau County, Florida.
WITNESSES:	EAST NASSAU STEWARDSHIP DISTRICT
Witness Signature	Michael A. Hahaj
Printed Name:	Chairperson, Board of Supervisors
Address:	
Witness Signature	
Printed Name:	
Address:	-
STATE OF FLORIDA COUNTY OF	
notarization this day of, 2025, by N	edged before me means of physical presence or online of the Board of Supervisors of the Board of Supervisors of the Board of Supervisors of the If of the District. He [] is personally known to me or [] produced
NOTARY STAMP:	
	Signature of Notary Public
	Printed Name of Notary Public

EXHIBIT A LEGAL DESCRIPTION OF SERIES 2025 ASSESSMENT AREA

Description:

A parcel of land, being a portion of the Heirs of E. Waterman Mill Grant, Section 50 and the John W. Lowe Mill Grant, Section 51, Township 3 North, Range 27 East and being a portion of Section 37 and the John W. Lowe Mill Grant, Section 44, Township 3 North, Range 28 East all in Nassau County, Florida and being more particularly described as follows:

Begin at the Northeast corner of Yulee Hills as recorded in Plat Book 4, Page 31 of the Public Records of Nassau County, Florida; thence on the Westerly line of said Yulee Hills and said line also being the Easterly line of the Heirs of E. Waterman Mill Grant. Section 50. Township 3 North, Range 27 East. Nassau County, Florida, S 43°57'08" W, a distance of 1005.34 feet; thence departing said Westerly line, N 46°02'52" W, a distance of 2349.91 feet; thence N 20°46'44" E, a distance of 2329.60 feet; thence N 00°00'00" E, a distance of 961.35 feet; thence N 63°49'03" E, a distance of 658.70 feet; thence N 17°38'52" E, a distance of 752.89 feet; thence N 47°21'28" E, a distance of 1217.11 feet; thence S 80°41'35" E, a distance of 1203.08 feet; thence N 90°00'00" E, a distance of 1353.55 feet; thence S 82°37'40" E, a distance of 682.68 feet; thence S 54°31'59" E, a distance of 775.79 feet; thence S 12°15'49" E, a distance of 403.10 feet; thence S 50°23'17" E, a distance of 558.28 feet; thence N 39°36'43" E, a distance of 719.21 feet to a point on the Southerly line of Creekside Unit I as recorded in Plat Book 6, Page 320 of the Public Records of Nassau County, Florida and on the Southerly line of Creekside Unit II as recorded in Plat Book 7, Pages 32 and 33 of said Public Records and on the Southerly line of those lands described in Official Record Book 1699, Page 1781 of said Public Records, S 47°56'22" E. a distance 2776.01 feet to the Northwest corner of said lands; thence departing said Southerly line and on the Northerly lines, Westerly lines, South line and East line of said lands for the next 7 courses, S 44°21'01" W, a distance 248.94 feet; thence S 88°38'46" W, a distance 550.24 feet; thence S 46°58'49" E, a distance 307.88 feet; thence N 88°37'03" E, a distance 237.76 feet; thence S 02°22'18" W, a distance 473.95 feet; thence S 88°16'36" E, a distance 450.33 feet; thence N 01°36'34" E, a distance 711.99 feet to the Northeast corner of said lands said point also being on the aforesaid Southerly line of those lands described in Official Record Book 1699, Page 1781; thence departing said East line and on said Southerly line of those lands described in Official Record Book 631, Page 31 of said Public Records, S 47°56'22" E, a distance 2961.43 feet to the Southeast corner of said lands; thence departing said Southerly line and on the Easterly line of said lands, N 38°10'15" E, a distance 382.73 feet to a point on the Southerly County Maintained Right of Way line of Lee Road said point being on a curve, concave Northwest, having of radius 85.46 feet and a central angle of 28°44'32"; thence departing said Easterly line and on said Southerly County Maintained Right of Way line and on the arc of said curve for the next 4 courses, a distance of 42.87 feet said arc being subtended by a chord which bears N 69°54'46" E, a distance of 42.42 feet to the curves end; thence N 53°02'00" E, a distance 40.64 feet to the beginning of a curve, concave Southeast, having of radius 73.38 feet and a central angle of 36°59'17"; thence on the arc of said curve a distance of 47.37 feet said arc being subtended by a chord which bears N 75°22'46" E, a distance of 46.55 feet to the curves end; thence S 71°13'20" E, a distance 279.61 feet to the Northwest corner of those lands described in Official Record Book 1263, Page 677 of the aforesaid Public Records; thence departing said Southerly County Maintained Right of Way line and on the Westerly line of said lands and the Southerly prolongation thereof, S 07°40'39" W, a distance 1608.34 feet to the Southwest corner of those lands described in Official Record Book 802, Page 1281 of said Public Records; thence departing said Southerly prolongation line and on the Southerly line of said lands, S 82°19'01" E, a distance 399.49 feet to a point on the Westerly Right of Way line of Chester Road (Variable Width Right of Way); thence departing said Southerly line and on said Westerly Right of Way line for the next 3 courses, S 07°40'57" W, a distance 21.94 feet; thence S 07°43'19" W, a distance 9134.66 feet; thence S 08°41'14" W, a distance 747.21 feet to a point on the Northerly Right of Way line of Pages Dairy Road (100 foot Right of Way); thence departing said Westerly Right of Way line and on said Northerly Right of Way line for the next 8 courses, N 63°45'37" W, a distance 1908.42 feet to the beginning of a curve, concave Northeast, having a radius of 1859.00 feet and a central angle of 13°19'52"; thence on the arc of said curve a distance of 432.54 feet said arc being subtended by a chord which bears N 57°05'41" W, a distance of 431.57 feet to the curves end; thence N 50°25'45" W, a distance 1077.81 feet; thence N

51°29'02" W, a distance 1087.78 feet to the beginning of a curve, concave Southwest, having a radius of 5786,70 feet and a central angle of 12°04'58": thence on the arc of said curve a distance of 1220.33 feet said arc being subtended by a chord which bears N 57°31'31" W, a distance of 1218.07 feet to the curves end; thence N 63°34'00" W, a distance 549.97 feet to the beginning of a curve, concave Southwest, having a radius of 2914.79 feet and a central angle of 11°37'45": thence on the arc of said curve a distance of 591.61 feet said arc being subtended by a chord which bears N 69°22'53" W, a distance of 590.59 feet to the curves end; thence N 75°11'45" W, a distance 386.35 feet to the Southeast corner of Page Hill Unit 1, as recorded in Plat Book 6, Pages 237 and 238 of the Public Records of Nassau County, Florida; thence on the Easterly line of said Page Hill Unit 1 and on the Easterly line of Page Hill Unit 2, as recorded in Plat Book 6, Pages 318 and 319 of said Public Records and on the Easterly line of Page Hill Unit 3, as recorded in Plat Book 6, Pages 341 and 342 of said Public Records for the next 6 courses, thence N 15°14'52" E, a distance of 624.51 feet; thence N 31°18'20" E, a distance of 1600.42 feet; thence N 31°16'17" E, a distance of 1617.68 feet; thence N 31°18'20" E, a distance of 77.25 feet; thence N 31°14'20" E, a distance of 712.26 feet; thence N 15°00'35" E, a distance of 1945.10 feet to the Northeast corner of said Page Hill Unit 3, as recorded in Plat Book 6, Pages 341 and 342; thence departing said Easterly line and on the North line of said Page Hill Unit 3, S 89°08'26" W, a distance 1948.04 feet to the Northwest corner of said Page Hill Unit 3; thence departing said North line and on the Westerly line of said Page Hill Unit 3 and on the Westerly line of the aforesaid Page Hill Unit 2 and on the Westerly line of Page Hill Unit 1 as recorded in Plat Book 6, Pages 237 and 238 of said Public Records and on the Westerly line of those lands described in Official Record Book 1127, Page 877 of the Public Records of Nassau County, Florida for the next 5 courses, S 06°17'22" W, a distance 846.40 feet; thence S 15°13'56" W, a distance 1678.50 feet; thence S 15°14'27" W, a distance 1129.83 feet; thence N 80°46'29" W, a distance 416.31 feet; thence S 15°10'34" W, a distance 2205.85 feet to a point on the aforesaid Northerly Right of Way line of Pages Dairy Road; thence departing said Westerly line and on said Northerly Right of Way line for the next 2 courses, N 76°11'45" W, a distance 824.27 feet to the beginning of a curve, concave Southerly, having a radius of 1004.93 feet and a central angle of 19°06'09"; thence on the arc of said curve a distance of 335.04 feet said arc being subtended by a chord which bears N 85°44'50" W, a distance of 333.49 feet to the Southeast corner of Yulee Hills as recorded in Plat Book 4, Page 31 of the aforesaid Public Records; thence departing said Northerly Right of Way line and on the Easterly line of said Yulee Hills, N 4°55'07" W, a distance 6150.59 feet to the Point of Beginning.

LESS AND EXCEPT THE FOLLOWING:


A PORTION OF SECTION 44, TOWNSHIP 3 NORTH, RANGE 28 EAST AND A PORTION OF SECTION 51, TOWNSHIP 3 NORTH, RANGE 27 EAST, ALL LYING WITHIN THE JOHN W. LOWE (MILL GRANT), NASSAU COUNTY, FLORIDA, BEING MORE PARTICULARLY DESCRIBED AS FOLLOWS:

BEGINNING AT THE SOUTHEAST CORNER OF THOSE LANDS AS DESCRIBED IN OFFICIAL RECORDS BOOK 631, PAGE 31, OF THE CURRENT PUBLIC RECORDS OF SAID COUNTY; THENCE N47°56'16"W, ALONG THE SOUTHWESTERLY LINE OF LAST SAID LANDS AND ITS WESTERLY PROLONGATION THEREOF, A DISTANCE OF 2603.60 FEET; THENCE S29°12'46"E, A DISTANCE OF 45.82 FEET; THENCE S02°01'03"E, A DISTANCE OF 31.50 FEET; THENCE S29°29'29"E, A DISTANCE OF 58.89 FEET; THENCE S07°09'38"W, A DISTANCE OF 33.35 FEET; THENCE S12°16'48"W, A DISTANCE OF 27.55 FEET; THENCE S20°40'52"E, A DISTANCE OF 62.44 FEET; THENCE S26°08'42"E, A DISTANCE OF 14.42 FEET; THENCE S33°17'24"E, A DISTANCE OF 51.67 FEET; THENCE S21°15'20"E, A DISTANCE OF 100.48 FEET; THENCE S19°59'44"W, A DISTANCE OF 37.35 FEET; THENCE S14°21'34"E, A DISTANCE OF 75.00 FEET; THENCE S09°59'50"W, A DISTANCE OF 30.88 FEET; THENCE S28°35'39"E, A DISTANCE OF 41.75 FEET; THENCE S38°55'36"E, A DISTANCE OF 66.67 FEET; THENCE S37°55'25"E, A DISTANCE OF 73.88 FEET; THENCE S18°35'38"E, A DISTANCE OF 77.72 FEET; THENCE S32°10'33"E, A DISTANCE OF 59.16 FEET; THENCE S05°47'31"W, A DISTANCE OF 55.95 FEET: THENCE S00°00'00"E, A DISTANCE OF 44.30 FEET; THENCE S20°59'51"E, A DISTANCE OF 52.62 FEET; THENCE S34°07'58"W, A DISTANCE OF 54.09 FEET; THENCE S00°20'46"E, A DISTANCE OF 55.78 FEET; THENCE S15°51'13"W, A DISTANCE OF 53.72 FEET; THENCE S18°05'20"W, A DISTANCE OF 81.78 FEET; THENCE S29°55'35"W, A DISTANCE OF 30.06 FEET; THENCE S46°46'47"E, A DISTANCE OF 31.17 FEET; THENCE S61°44'01"E, A DISTANCE OF 40.58 FEET; THENCE N78°13'41"E, A DISTANCE OF 64.10 FEET: THENCE S36°07'27"E, A DISTANCE OF 80.42 FEET: THENCE S48°23'53"E, A DISTANCE OF 80.78 FEET; THENCE S15°07'39"E, A DISTANCE OF 83.70 FEET; THENCE S10°05'33"E. A DISTANCE OF 65.32 FEET; THENCE S40°12'24"W, A DISTANCE OF 37.07 FEET; THENCE S02°24'40"E, A DISTANCE OF 39.27 FEET; THENCE S15°57'09"W, A DISTANCE OF 23.54 FEET; THENCE S27°05'26"W, A DISTANCE OF 39.76 FEET; THENCE S20°50'20"E, A DISTANCE OF 46.64 FEET; THENCE S08°11'06"E, A DISTANCE OF 43.58 FEET; THENCE S37°20'14"E, A DISTANCE OF 57.57 FEET; THENCE S02°26'18"E, A DISTANCE OF 45.14 FEET; THENCE S01°53'08"W, A DISTANCE OF 54.87 FEET; THENCE S09°30'13"E, A DISTANCE OF 40.30 FEET; THENCE S36°06'16"E, A DISTANCE OF 55.32 FEET: THENCE S29°37'29"E, A DISTANCE OF 60.69 FEET; THENCE S16°08'52"E, A DISTANCE OF 73.47 FEET; THENCE S26°04'02"E, A DISTANCE OF 68,22 FEET; THENCE S10°01'30"W, A DISTANCE OF 56.25 FEET; THENCE S72°59'59"E, A DISTANCE OF 50.33

FEET: THENCE S62°56'05"E, A DISTANCE OF 80.72 FEET: THENCE S51°27'43"E, A DISTANCE OF 67.72 FEET; THENCE S22°23'55"E, A DISTANCE OF 77.71 FEET; THENCE S05°35'39"W, A DISTANCE OF 77.10 FEET; THENCE S13°42'28"E, A DISTANCE OF 66.02 FEET; THENCE S16°00'04"W, A DISTANCE OF 54.70 FEET; THENCE S12°56'21"W, A DISTANCE OF 11.77 FEET; THENCE S82°17'09"E, A DISTANCE OF 30.61 FEET; THENCE S07°54'25"E, A DISTANCE OF 71.27 FEET; THENCE S08°55'25"W, A DISTANCE OF 41.12 FEET; THENCE S24°39'04"W, A DISTANCE OF 50.00 FEET; THENCE S48°23'02"W, A DISTANCE OF 39.34 FEET; THENCE S00°35'25"E, A DISTANCE OF 44.38 FEET; THENCE S24°32'11"W, A DISTANCE OF 5.66 FEET; THENCE S24°34'28"W, A DISTANCE OF 37.23 FEET; THENCE S88°09'13"W, A DISTANCE OF 70.65 FEET TO A POINT OF CURVATURE OF A CURVE BEING CONCAVE TO THE SOUTH AND HAVING A RADIUS OF 25.00 FEET: THENCE WESTERLY ALONG THE ARC OF SAID CURVE AN ARC DISTANCE OF 3.13 FEET, SAID ARC BEING SUBTENDED BY A CHORD BEARING AND DISTANCE OF S84°34'15"W, 3.12 FEET TO A POINT OF REVERSE CURVATURE OF A CURVE BEING CONCAVE TO THE NORTH AND HAVING A RADIUS OF 525.82 FEET; THENCE WESTERLY ALONG THE ARC OF SAID CURVE, AN ARC DISTANCE OF 60.37 FEET, SAID CURVE BEING SUBTENDED BY A CHORD BEARING AND DISTANCE OF S84°16'37"W, 60.34 FEET TO A POINT OF NON-TANGENCY OF SAID CURVE THENCE S37°50'19"W, A DISTANCE OF 70.89 FEET TO A POINT ON A NON-TANGENT CURVE, SAID CURVE HAVING A RADIAL BEARING OF S37°50'19"W, BEING CONCAVE TO THE WEST AND HAVING A RADIUS OF 125.00 FEET; THENCE SOUTHEASTERLY ALONG THE ARC OF SAID CURVE AND THROUGH A CENTRAL ANGLE OF 49°32'16", AN ARC DISTANCE OF 108.07 FEET, SAID CURVE BEING SUBTENDED BY A CHORD BEARING AND DISTANCE OF \$27°23'33"E, 104.74 FEET TO A POINT OF NON-TANGENCY OF LAST SAID CURVE: THENCE N88°23'35"E, A DISTANCE OF 301.34 FEET: THENCE S71°12'25"E, A DISTANCE OF 573.83 FEET; THENCE N31°45'06"E, A DISTANCE OF 107.14 FEET; THENCE N11°10'03"E, A DISTANCE OF 71.04 FEET; THENCE N11°55'57"E, A DISTANCE OF 101.85 FEET; THENCE N13°34'53"W, A DISTANCE OF 26.67 FEET; THENCE N12°08'06"W, A DISTANCE OF 53.71 FEET; THENCE N14°14'18"W, A DISTANCE OF 88.36 FEET; THENCE N22°10'19"E, A DISTANCE OF 54.80 FEET; THENCE N34°22'27"W, A DISTANCE OF 52.10 FEET; THENCE N13°56'10"W, A DISTANCE OF 74.81 FEET; THENCE N12°10'15"W, A DISTANCE OF 71.44 FEET; THENCE N27°25'16"E, A DISTANCE OF 80.22 FEET; THENCE N30°13'09"E, A DISTANCE OF 63.63 FEET; THENCE N27°51'27"E, A DISTANCE OF 60.28 FEET; THENCE N30°14'09"E, A DISTANCE OF 113.09 FEET; THENCE N64°17'58"E, A DISTANCE OF 99.54 FEET; THENCE N57°15'43"E, A DISTANCE OF 105.34 FEET; THENCE N32°11'57"E, A DISTANCE OF 61.50 FEET; THENCE N42°41'04"E, A DISTANCE OF 99.26 FEET; THENCE N49°58'29"E, A DISTANCE OF 65.54 FEET; THENCE N42°29'11"E, A DISTANCE OF 20.15 FEET; THENCE N27°31'38"E, A DISTANCE OF 57.99 FEET; THENCE N16°09'43"W, A DISTANCE OF 2.50 FEET; THENCE N09°29'08"W, A DISTANCE OF 74.03 FEET; THENCE N31°31'40"W, A DISTANCE OF 80.24 FEET; THENCE N31°34'50"W, A DISTANCE OF 21.64 FEET TO THE SOUTHEASTERLY LINE OF THOSE LANDS AS DESCRIBED IN OFFICIAL RECORDS BOOK 631, PAGE 31 OF SAID CURRENT PUBLIC RECORDS; THENCE \$38°00'30"W, ALONG LAST SAID LINE, A DISTANCE OF 31.67 FEET TO THE POINT OF BEGINNING.

CONTAINING 57.8 ACRES, MORE OR LESS.

EAST NASSAU STEWARDSHIP DISTRICT

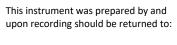

(This space reserved for Clerk)

Michelle K. Rigoni, Esq. Kutak Rock LLP 107 W. College Avenue Tallahassee, Florida 32301

FIFTH SUPPLEMENTAL DISCLOSURE OF PUBLIC FINANCING AND MAINTENANCE OF IMPROVEMENTS TO REAL PROPERTY UNDERTAKEN BY THE EAST NASSAU STEWARDSHIP DISTRICT

PDP#4 SERIES 2025 PROJECT

The East Nassau Stewardship District ("District") is an independent special taxing district created pursuant to and existing under the provisions of Chapter 2017-206, Laws of Florida, enacted on June 6, 2017, and Chapter 189, *Florida Statutes*, as amended. Under Florida law, special districts are required to take affirmative steps to provide for the full disclosure of information relating to the public financing and maintenance of improvements to real property undertaken by such districts. This disclosure supplements that prior Master Disclosure of Public Financing and Maintenance of Improvements to Real Property Undertaken by the East Nassau Stewardship District, Official Records Book 2272, Page 1300, as amended and supplemented, which all prior disclosure collectively otherwise remain in full force and effect.

DESCRIPTION OF PDP#4 SERIES 2025 PROJECT, BONDS & ASSESSMENTS

On 2025, the District issued \$ East Nassau Stewardship District (Nassau County, Florida) Special Assessment Revenue Bonds, Series 2025 (PDP#4 Series 2025 Project) ("Bonds") to repay and redeem the outstanding principal amount of the District's Bond Anticipation Note, Series 2024 (PDP#4 Series 2024 Project) ("Note") in full and finance a portion of the costs associated with the financing, acquisition, construction, and equipping the PDP#4 Series 2025 Project ("Project"), which includes, among other things, master infrastructure improvements such as roadways and mobility trails (including landscaping and lighting), stormwater management systems (stormwater management facilities, control structures, stormwater conveyance systems), recreation (trails, neighborhood parks), decorative walls, fences, water, sewer and reclaim facilities. The Project is estimated to cost approximately \$84,730,590, and is described in more detail in the Amended and Restated East Nassau Stewardship District Engineer's Report for Preliminary Development Plan #4, dated December 18, 2023, as revised and adopted January 18, 2024, as amended and supplemented by the Supplemental Engineer's Report for Preliminary Development Plan #4 Series 2024 Project, dated June 20, 2024, the East Nassau Stewardship District Engineers Report - First Addendum for Preliminary Development Plan #4, dated June 25, 2025, and the Supplemental Engineer's Report for Preliminary Development Plan #4 Series 2025 Project, dated June 25, 2025 (collectively, "Engineer's Report").

The Bonds are secured by special assessments ("Assessments") levied and imposed on the benefitted lands within the District known as "Series 2025 Assessment Area". The Assessments are further described in the Amended and Restated Master Special Assessment Methodology Report for Preliminary Development Plan #4, dated December 18, 2023, as revised and adopted January 18, 2024, the Supplemental to Amended and Restated Master Special Assessment Methodology Report the Preliminary Development Plan #4 dated June 25, 2025 and the [Final] Supplemental Special Assessment Methodology Report for the Series 2025 Project of the Preliminary Development Plan #4, dated _______, 2025 (together, the "Assessment Report").

A detailed description of all of the District's assessments, fees and charges, as well as copies of the Engineer's Report, Assessment Report, and other District records described herein, may be obtained from the registered agent of the District as designated to the Florida Department of Economic Opportunity in accordance with Section 189.014, Florida Statutes, or by contacting the District's Manager, c/o Wrathell, Hunt & Associates, LLC, 2300 Glades Road, Suite 410W, Boca Raton, Florida 33431. Please note that changes to the District's capital improvement plans and financing plans may affect the information contained herein and all such information is subject to change at any time and without further notice.

[remainder of this page intentionally blank]

IN WITNESS WHEREOF, this F	fth Supplemental Disclosure of F	Public Financing and I	Maintenance
of Improvements to Real Property Und	ertaken has been executed on	day of	2025, and
recorded in the Official Records of Na	sau County, Florida.		
WITNESSES:	EAST NASSAU ST	EAST NASSAU STEWARDSHIP DISTRICT	
 Witness Signature	Chairnerson Roa	rd of Supervisors	
Printed Name:	•	ilu oi supervisors	
Address:			
	_		
Witness Signature			
Printed Name:			
Address:			
STATE OF FLORIDA COUNTY OF			
online notarization this day of		el Hahaj, Chairpersor	of the East
Nassau Stewardship District, who		me or who ha	s produced
	Notary Public, State of		
	Print Name:		
	Commission No.: My Commission Expire		
	iviy commission expire	J	

Exhibit A: Legal Description

Exhibit A

LEGAL DESCRIPTION OF SERIES 2025 ASSESSMENT AREA

A parcel of land, being a portion of the William Hobkirk Grant, Section 41 and the William Hobkirk Grant and Thomas May Grant, Section 42 and the Thomas May Grant, Section 43 and the Heirs of E. Waterman Mill Grant, Section 50 and the John W. Lowe Mill Grant, Section 51, Township 3 North, Range 27 East and being a portion of Section 37 and the John W. Lowe Mill Grant, Section 44, Township 3 North, Range 28 East all in Nassau County, Florida and being more particularly described as follows:

Begin at the Most Northerly corner of the William Hobkirk Grant, Section 41, Township 3 North, Range 27 East, Nassau County, Florida: thence on the Northerly line of said Section 41, S 46°58'42" E. a distance 3347.31 feet to the Northeasterly corner of said Section 41 said point also being the most Northerly corner of the Heirs of E. Waterman Mill Grant, Section 50, Township 3 North, Range 27 East, Nassau County, Florida; thence departing said Northerly line and on said Northerly line of Section 50, S 46°45'09" E, a distance 3141.05 feet; thence departing said Northerly line, S 43°07'50" W, a distance 47.78 feet to a point on the Southerly Right of Way line of Rose Bluff Road (66 foot Right of Way); thence on said Southerly Right of Way line, S 46°52'10" E, a distance 3672.22 feet to the Northwest corner of Creekside Unit I as recorded in Plat Book 6, Page 320 of the Public Records of Nassau County, Florida; thence departing said Southerly Right of Way line and on the Westerly line of said Creekside Unit I, S 43°56'29" W, a distance 922.51 feet to the Southwest corner of said Creekside Unit I; thence departing said Westerly line and on the Southerly line of said Creekside Unit I and on the Southerly line of Creekside Unit II as recorded in Plat Book 7, Pages 32 and 33 of said Public Records and on the Southerly line of those lands described in Official Record Book 1699, Page 1781 of said Public Records, S 47°56'22" E, a distance 2923.03 feet to the Northwest corner of said lands; thence departing said Southerly line and on the Northerly lines, Westerly lines, South line and East line of said lands for the next 7 courses, S 44°21'01" W, a distance 248.94 feet; thence S 88°38'46" W, a distance 550.24 feet; thence S 46°58'49" E, a distance 307.88 feet; thence N 88°37'03" E, a distance 237.76 feet; thence S 02°22'18" W, a distance 473.95 feet; thence S 88°16'36" E, a distance 450.33 feet; thence N 01°36'34" E, a distance 711.99 feet to the Northeast corner of said lands said point also being on the aforesaid Southerly line of those lands described in Official Record Book 1699, Page 1781; thence departing said East line and on said Southerly line of those lands described in Official Record Book 631, Page 31 of said Public Records, S 47°56'22" E, a distance 2961.43 feet to the Southeast corner of said lands; thence departing said Southerly line and on the Easterly line of said lands, N 38°10'15" E, a distance 382.73 feet to a point on the Southerly County Maintained Right of Way line of Lee Road said point being on a curve, concave Northwest, having of radius 85.46 feet and a central angle of 28°44'32"; thence departing said Easterly line and on said Southerly County Maintained Right of Way line and on the arc of said curve for the next 4 courses, a distance of 42.87 feet said arc being subtended by a chord which bears N 69°54'46" E, a distance of 42.42 feet to the curves end; thence N 53°02'00" E, a distance 40.64 feet to the beginning of a curve, concave Southeast, having of radius 73.38 feet and a central angle of 36°59'17"; thence on the arc of said curve a distance of 47.37 feet said arc being subtended by a chord which bears N 75°22'46" E, a distance of 46.55 feet to the curves end; thence S 71°13'20" E, a distance 279.61 feet to the Northwest corner of those lands described in Official Record Book 1263, Page 677 of the aforesaid Public Records: thence departing said Southerly County Maintained Right of Way line and on the Westerly line of said lands and the Southerly prolongation thereof, S 07°40'39" W, a distance 1608.34 feet to the Southwest corner of those lands described in Official Record Book 802. Page 1281 of said Public Records; thence departing said Southerly prolongation line and on the Southerly line of said lands, S 82°19'01" E, a distance 399.49 feet to a point on the Westerly Right of Way line of Chester Road (Variable Width Right of Way); thence departing said Southerly line and on said Westerly Right of Way line for the next 3 courses, S 07°40'57" W, a distance 21.94 feet; thence S 07°43'19" W, a distance 9134.66 feet; thence S 08°41'14" W, a distance 747.21 feet to a point on the Northerly Right of Way line of Pages Dairy Road (100 foot Right of Way); thence departing said Westerly Right of Way line and on said Northerly Right of Way line for the next 8 courses, N 63°45'37" W, a distance 1908.42 feet to the beginning of a curve, concave Northeast, having a radius of 1859.00 feet and a central angle of 13°19'52"; thence on the arc of said curve a distance of 432.54 feet said arc being subtended by a chord which bears N 57°05'41" W. a distance of 431.57 feet to the curves end; thence N 50°25'45" W, a distance 1077.81 feet; thence N

51°29'02" W, a distance 1087.78 feet to the beginning of a curve, concave Southwest, having a radius of 5786,70 feet and a central angle of 12°04'58"; thence on the arc of said curve a distance of 1220.33 feet said arc being subtended by a chord which bears N 57°31'31" W, a distance of 1218.07 feet to the curves end; thence N 63°34'00" W, a distance 549.97 feet to the beginning of a curve, concave Southwest, having a radius of 2914.79 feet and a central angle of 11°37'45"; thence on the arc of said curve a distance of 591.61 feet said arc being subtended by a chord which bears N 69°22'53" W, a distance of 590.59 feet to the curves end; thence N 75°11'45" W, a distance 386.35 feet to the Southeast corner of Page Hill Unit 1, as recorded in Plat Book 6, Pages 237 and 238 of the Public Records of Nassau County, Florida; thence on the Easterly line of said Page Hill Unit 1 and on the Easterly line of Page Hill Unit 2, as recorded in Plat Book 6, Pages 318 and 319 of said Public Records and on the Easterly line of Page Hill Unit 3, as recorded in Plat Book 6, Pages 341 and 342 of said Public Records for the next 6 courses, thence N 15°14'52" E, a distance of 624.51 feet; thence N 31°18'20" E, a distance of 1600.42 feet; thence N 31°16'17" E, a distance of 1617.68 feet; thence N 31°18'20" E, a distance of 77.25 feet; thence N 31°14'20" E, a distance of 712.26 feet; thence N 15°00'35" E. a distance of 1945.10 feet to the Northeast corner of said Page Hill Unit 3, as recorded in Plat Book 6, Pages 341 and 342; thence departing said Easterly line and on the North line of said Page Hill Unit 3, S 89°08'26" W, a distance 1948.04 feet to the Northwest corner of said Page Hill Unit 3: thence departing said North line and on the Westerly line of said Page Hill Unit 3 and on the Westerly line of the aforesaid Page Hill Unit 2 and on the Westerly line of Page Hill Unit 1 as recorded in Plat Book 6, Pages 237 and 238 of said Public Records and on the Westerly line of those lands described in Official Record Book 1127, Page 877 of the Public Records of Nassau County, Florida for the next 5 courses, S 06°17'22" W, a distance 846.40 feet; thence S 15°13'56" W, a distance 1678.50 feet; thence S 15°14'27" W, a distance 1129.83 feet; thence N 80°46'29" W, a distance 416.31 feet; thence S 15°10'34" W, a distance 2205.85 feet to a point on the aforesaid Northerly Right of Way line of Pages Dairy Road; thence departing said Westerly line and on said Northerly Right of Way line for the next 2 courses, N 76°11'45" W, a distance 824.27 feet to the beginning of a curve, concave Southerly, having a radius of 1004.93 feet and a central angle of 19°06'09"; thence on the arc of said curve a distance of 335.04 feet said arc being subtended by a chord which bears N 85°44'50" W, a distance of 333.49 feet to the Southeast corner of Yulee Hills as recorded in Plat Book 4, Page 31 of the aforesaid Public Records; thence departing said Northerly Right of Way line and on the Easterly line of said Yulee Hills, N 4°55'07" W, a distance 6150.59 feet to the Northeast corner of said Yulee Hills said point also being on the Easterly line of the Heirs of E. Waterman Mill Grant, Section 50, Township 3 North, Range 27 East, Nassau County, Florida. thence departing said Easterly line and on the Westerly line of Yulee Hills and also being on said Easterly line of Section 50, S 43°57'08" W, a distance 4382.72 feet; thence departing said Westerly line, N 42°19'35" W, a distance of 4836.30 feet; thence N 28°23'24" E, a distance of 4055.38 feet; thence N 64°33'33" E, a distance of 374.96 feet; thence N 17°40'52" W, a distance of 5565.10 feet; thence N 26°18'18" W, a distance of 1775.18 feet; thence N 35°26'01" E, a distance of 1640.64 feet; thence N 10°53'19" E, a distance of 1947.94 feet; thence S 86°34'23" E, a distance of 1430.21 feet; thence N 69°05'53" E, a distance of 787.78 feet; thence N 65°51'30" E, a distance of 184.05 feet; thence N 04°32'09" E, a distance of 294.46 feet; thence N 31°56'39" E, a distance of 727.90 feet to a point on the Mean High Water Line of Bells River said point being referred to as reference point "A"; thence on said Mean High Water Line, Easterly, a distance of 1630 feet more or less to a point on the Westerly line of those lands described in Official Record Book 1043, Page 181 of the Public Records of Nassau County, Florida said point also being on said Mean High Water Line said point having a tie line of, S 82°18'51" E, a distance of 1521.79 feet from said reference point "A"; thence departing said Mean High Water Line and on said Westerly line and on the Westerly line of those lands described in Official Record Book 1416, Page 403 of said Public Records and on the Southerly line of last said lands for the next 2 courses, S 02°30'20" E, a distance 677.00 feet; thence S 72°00'20" E, a distance 696.00 feet to the Southeast corner of said lands said point also being on the Easterly line of the William Hobkirk Grant and Thomas May Grant, Section 42, Township 3 North, Range 27 East, Nassau County, Florida; thence departing said Southerly line and on said Easterly line, S 43°59'40" W, a distance 2341.20 feet to the Point of Beginning.

CONTAINING 4,720.50 ACRES, MORE OR LESS.

LESS AND EXCEPT THE FOLLOWING:

A PORTION OF SECTION 44, TOWNSHIP 3 NORTH, RANGE 28 EAST AND A PORTION OF SECTION 51, TOWNSHIP 3 NORTH, RANGE 27 EAST, ALL LYING WITHIN THE JOHN W. LOWE (MILL GRANT), NASSAU COUNTY, FLORIDA, BEING MORE PARTICULARLY DESCRIBED AS FOLLOWS:

BEGINNING AT THE SOUTHEAST CORNER OF THOSE LANDS AS DESCRIBED IN OFFICIAL RECORDS BOOK 631, PAGE 31, OF THE CURRENT PUBLIC RECORDS OF SAID COUNTY; THENCE N47°56'16"W, ALONG THE SOUTHWESTERLY LINE OF LAST SAID LANDS AND ITS WESTERLY PROLONGATION THEREOF, A DISTANCE OF 2603.60 FEET; THENCE S29°12'46"E. A DISTANCE OF 45.82 FEET; THENCE S02°01'03"E. A DISTANCE OF 31.50 FEET; THENCE S29°29'29"E, A DISTANCE OF 58.89 FEET; THENCE S07°09'38"W, A DISTANCE OF 33.35 FEET: THENCE S12°16'48"W, A DISTANCE OF 27.55 FEET; THENCE S20°40'52"E, A DISTANCE OF 62.44 FEET; THENCE S26°08'42"E, A DISTANCE OF 14.42 FEET; THENCE S33°17'24"E, A DISTANCE OF 51.67 FEET: THENCE S21°15'20"E, A DISTANCE OF 100.48 FEET: THENCE S19°59'44"W, A DISTANCE OF 37.35 FEET; THENCE S14°21'34"E, A DISTANCE OF 75.00 FEET; THENCE S09°59'50"W, A DISTANCE OF 30.88 FEET; THENCE S28°35'39"E, A DISTANCE OF 41.75 FEET; THENCE S38°55'36"E, A DISTANCE OF 66.67 FEET; THENCE S37°55'25"E, A DISTANCE OF 73.88 FEET; THENCE S18°35'38"E, A DISTANCE OF 77.72 FEET; THENCE S32°10'33"E, A DISTANCE OF 59.16 FEET; THENCE S05°47'31"W, A DISTANCE OF 55.95 FEET: THENCE S00°00'00"E, A DISTANCE OF 44.30 FEET: THENCE S20°59'51"E, A DISTANCE OF 52.62 FEET; THENCE S34°07'58"W, A DISTANCE OF 54.09 FEET; THENCE S00°20'46"E, A DISTANCE OF 55.78 FEET; THENCE S15°51'13"W, A DISTANCE OF 53.72 FEET; THENCE S18°05'20"W, A DISTANCE OF 81.78 FEET; THENCE S29°55'35"W, A DISTANCE OF 30.06 FEET; THENCE S46°46'47"E, A DISTANCE OF 31.17 FEET; THENCE S61°44'01"E, A DISTANCE OF 40.58 FEET; THENCE N78°13'41"E, A DISTANCE OF 64.10 FEET; THENCE S36°07'27"E, A DISTANCE OF 80.42 FEET; THENCE S48°23'53"E, A DISTANCE OF 80.78 FEET; THENCE S15°07'39"E, A DISTANCE OF 83.70 FEET; THENCE S10°05'33"E, A DISTANCE OF 65.32 FEET; THENCE S40°12'24"W, A DISTANCE OF 37.07 FEET; THENCE S02°24'40"E, A DISTANCE OF 39.27 FEET; THENCE S15°57'09"W, A DISTANCE OF 23.54 FEET; THENCE S27°05'26"W, A DISTANCE OF 39.76 FEET; THENCE S20°50'20"E, A DISTANCE OF 46.64 FEET; THENCE S08°11'06"E, A DISTANCE OF 43.58 FEET: THENCE S37°20'14"E, A DISTANCE OF 57.57 FEET: THENCE S02°26'18"E, A DISTANCE OF 45.14 FEET; THENCE S01°53'08"W, A DISTANCE OF 54.87 FEET; THENCE S09°30'13"E, A DISTANCE OF 40.30 FEET; THENCE S36°06'16"E, A DISTANCE OF 55.32 FEET; THENCE S29°37'29"E, A DISTANCE OF 60.69 FEET; THENCE S16°08'52"E, A DISTANCE OF 73.47 FEET; THENCE S26°04'02"E, A DISTANCE OF 68,22 FEET; THENCE S10°01'30"W, A DISTANCE OF 56.25 FEET; THENCE S72°59'59"E, A DISTANCE OF 50.33

FEET: THENCE S62°56'05"E, A DISTANCE OF 80.72 FEET: THENCE S51°27'43"E, A DISTANCE OF 67.72 FEET; THENCE S22°23'55"E, A DISTANCE OF 77.71 FEET; THENCE S05°35'39"W, A DISTANCE OF 77.10 FEET; THENCE S13°42'28"E, A DISTANCE OF 66.02 FEET; THENCE S16°00'04"W, A DISTANCE OF 54.70 FEET; THENCE S12°56'21"W, A DISTANCE OF 11.77 FEET; THENCE S82°17'09"E, A DISTANCE OF 30.61 FEET; THENCE S07°54'25"E, A DISTANCE OF 71.27 FEET; THENCE S08°55'25"W, A DISTANCE OF 41.12 FEET; THENCE S24°39'04"W, A DISTANCE OF 50.00 FEET; THENCE S48°23'02"W, A DISTANCE OF 39.34 FEET; THENCE S00°35'25"E, A DISTANCE OF 44.38 FEET; THENCE S24°32'11"W, A DISTANCE OF 5.66 FEET; THENCE S24°34'28"W, A DISTANCE OF 37.23 FEET; THENCE S88°09'13"W, A DISTANCE OF 70.65 FEET TO A POINT OF CURVATURE OF A CURVE BEING CONCAVE TO THE SOUTH AND HAVING A RADIUS OF 25.00 FEET: THENCE WESTERLY ALONG THE ARC OF SAID CURVE AN ARC DISTANCE OF 3.13 FEET, SAID ARC BEING SUBTENDED BY A CHORD BEARING AND DISTANCE OF S84°34'15"W, 3.12 FEET TO A POINT OF REVERSE CURVATURE OF A CURVE BEING CONCAVE TO THE NORTH AND HAVING A RADIUS OF 525.82 FEET; THENCE WESTERLY ALONG THE ARC OF SAID CURVE, AN ARC DISTANCE OF 60.37 FEET, SAID CURVE BEING SUBTENDED BY A CHORD BEARING AND DISTANCE OF S84°16'37"W, 60.34 FEET TO A POINT OF NON-TANGENCY OF SAID CURVE THENCE S37°50'19"W, A DISTANCE OF 70.89 FEET TO A POINT ON A NON-TANGENT CURVE. SAID CURVE HAVING A RADIAL BEARING OF \$37°50'19"W, BEING CONCAVE TO THE WEST AND HAVING A RADIUS OF 125.00 FEET; THENCE SOUTHEASTERLY ALONG THE ARC OF SAID CURVE AND THROUGH A CENTRAL ANGLE OF 49°32'16", AN ARC DISTANCE OF 108.07 FEET, SAID CURVE BEING SUBTENDED BY A CHORD BEARING AND DISTANCE OF \$27°23'33"E, 104.74 FEET TO A POINT OF NON-TANGENCY OF LAST SAID CURVE: THENCE N88°23'35"E, A DISTANCE OF 301.34 FEET: THENCE S71°12'25"E, A DISTANCE OF 573.83 FEET; THENCE N31°45'06"E, A DISTANCE OF 107.14 FEET; THENCE N11°10'03"E, A DISTANCE OF 71.04 FEET; THENCE N11°55'57"E, A DISTANCE OF 101.85 FEET; THENCE N13°34'53"W, A DISTANCE OF 26.67 FEET; THENCE N12°08'06"W, A DISTANCE OF 53.71 FEET; THENCE N14°14'18"W, A DISTANCE OF 88.36 FEET; THENCE N22°10'19"E, A DISTANCE OF 54.80 FEET; THENCE N34°22'27"W, A DISTANCE OF 52.10 FEET; THENCE N13°56'10"W, A DISTANCE OF 74.81 FEET; THENCE N12°10'15"W, A DISTANCE OF 71.44 FEET; THENCE N27°25'16"E, A DISTANCE OF 80.22 FEET; THENCE N30°13'09"E, A DISTANCE OF 63.63 FEET; THENCE N27°51'27"E, A DISTANCE OF 60.28 FEET; THENCE N30°14'09"E, A DISTANCE OF 113.09 FEET; THENCE N64°17'58"E, A DISTANCE OF 99.54 FEET; THENCE N57°15'43"E, A DISTANCE OF 105.34 FEET; THENCE N32°11'57"E, A DISTANCE OF 61.50 FEET; THENCE N42°41'04"E, A DISTANCE OF 99.26 FEET; THENCE N49°58'29"E, A DISTANCE OF 65.54 FEET; THENCE N42°29'11"E, A DISTANCE OF 20.15 FEET; THENCE N27°31'38"E, A DISTANCE OF 57.99 FEET; THENCE N16°09'43"W, A DISTANCE OF 2.50 FEET; THENCE N09°29'08"W, A DISTANCE OF 74.03 FEET; THENCE N31°31'40"W, A DISTANCE OF 80.24 FEET; THENCE N31°34'50"W, A DISTANCE OF 21.64 FEET TO THE SOUTHEASTERLY LINE OF THOSE LANDS AS DESCRIBED IN OFFICIAL RECORDS BOOK 631, PAGE 31 OF SAID CURRENT PUBLIC RECORDS; THENCE S38°00'30"W, ALONG LAST SAID LINE, A DISTANCE OF 31.67 FEET TO THE POINT OF BEGINNING.

CONTAINING 57.8 ACRES, MORE OR LESS.

EAST NASSAU STEWARDSHIP DISTRICT

STAFF REPORTS

EAST NASSAU STEWARDSHIP DISTRICT

BOARD OF SUPERVISORS FISCAL YEAR 2024/2025 MEETING SCHEDULE

LOCATION

Fernandina Beach Municipal Airport, 700 Airport Road, Fernandina Beach, Florida 32034

¹Florida State College at Jacksonville, Nassau Center, Building T, Nassau Room (T126)

76346 William Burgess Boulevard, Yulee, Florida 32097

DATE	POTENTIAL DISCUSSION/FOCUS	TIME
October 17, 2024	Regular Meeting	10:00 AM
November 5, 2024	Landowners' Meeting	10:00 AM
November 21, 2024	Regular Meeting	10:00 AM
December 4, 2024	Continued Meeting	10:00 AM
December 19, 2024 CANCELED	Regular Meeting	12:00 PM
January 16, 2025	Regular Meeting	10:00 AM
February 20, 2025	Regular Meeting	10:30 AM
March 20, 2025 CANCELED	Regular Meeting	10:30 AM
April 17, 2025	Regular Meeting	10:30 AM
May 15, 2025 CANCELED	Regular Meeting	10:30 AM
June 19, 2025 Rescheduled to June 25, 2025	Regular Meeting	10:30 AM
June 25, 2025 ¹	Public Hearing & Regular Meeting Adoption of Policy Regarding Easement Encroachment Requests Presentation of FY2026 Proposed Budget	11:00 AM
July 17, 2025	Regular Meeting	10:30 AM

DATE	POTENTIAL DISCUSSION/FOCUS	TIME
July 29, 2025	Public Hearing and Special Meeting Reallocation of Special Assessments	10:00 AM
August 21, 2025	Public Hearing and Regular Meeting Adoption of FY2026 Budget and O&M Assessments	10:30 AM
September 4, 2025 CANCELED	Regular Meeting	11:00 AM
September 18, 2025	Regular Meeting	10:30 AM